




BILGEYMSLA, GRUNNMYND 1:50

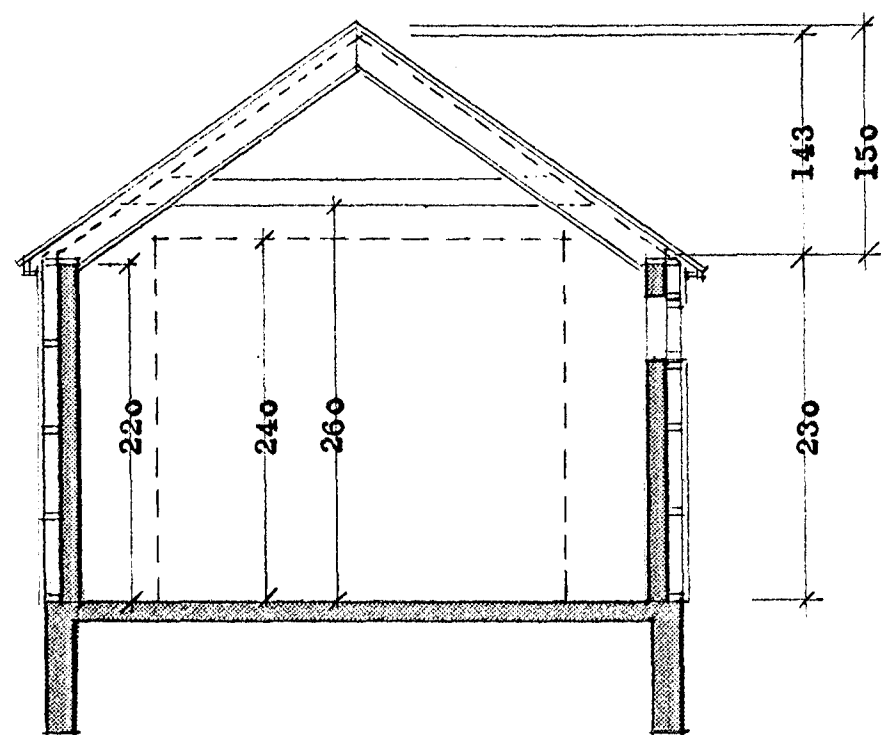


SKURÐUR, 1:50

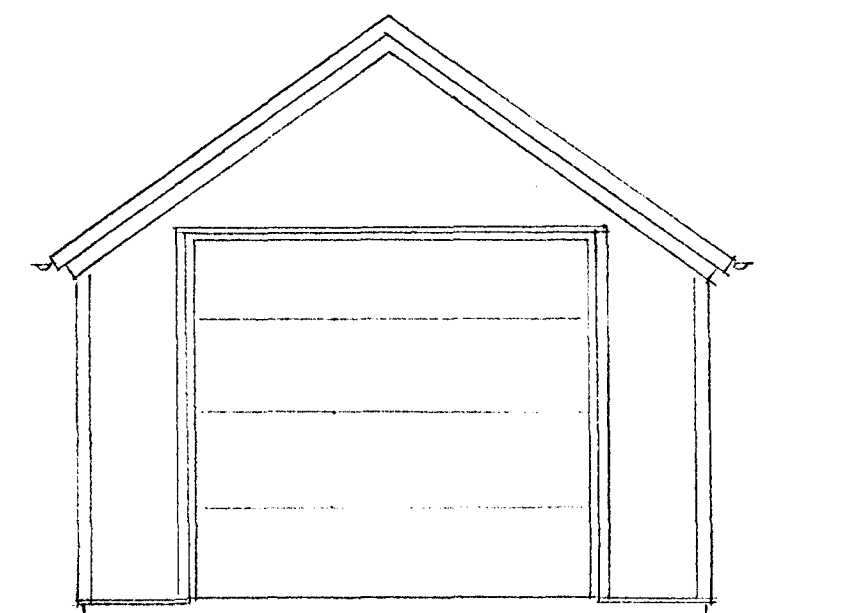


NORDURHLID, 1:50

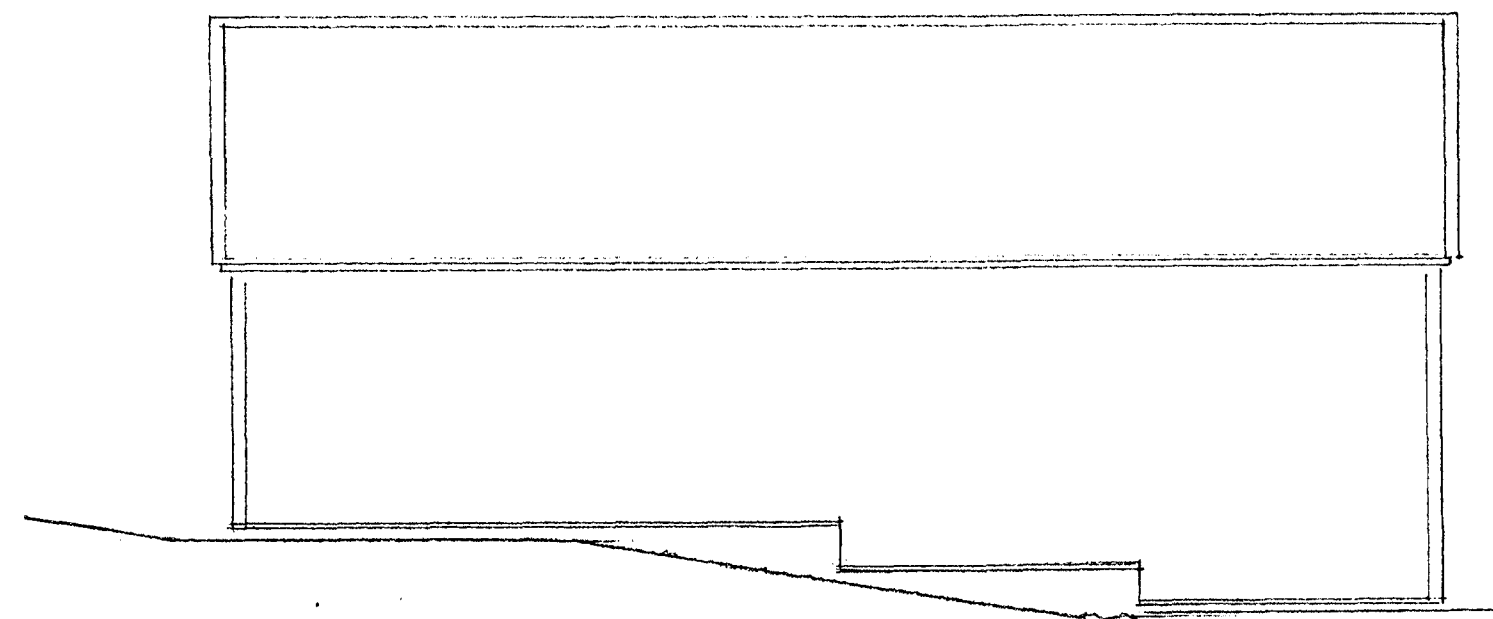

AUSTURHLID, 1:50

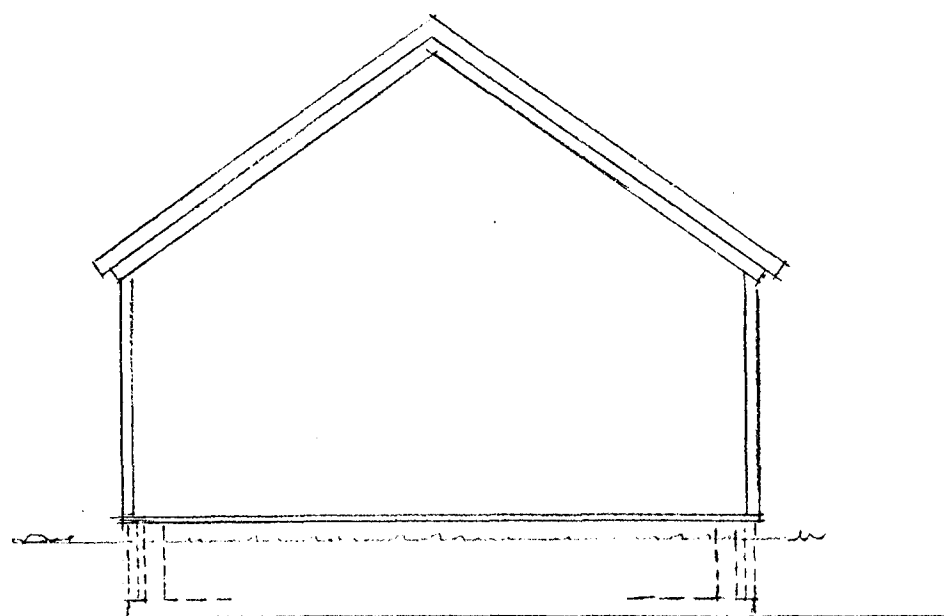

SUDURHLID, 1:50

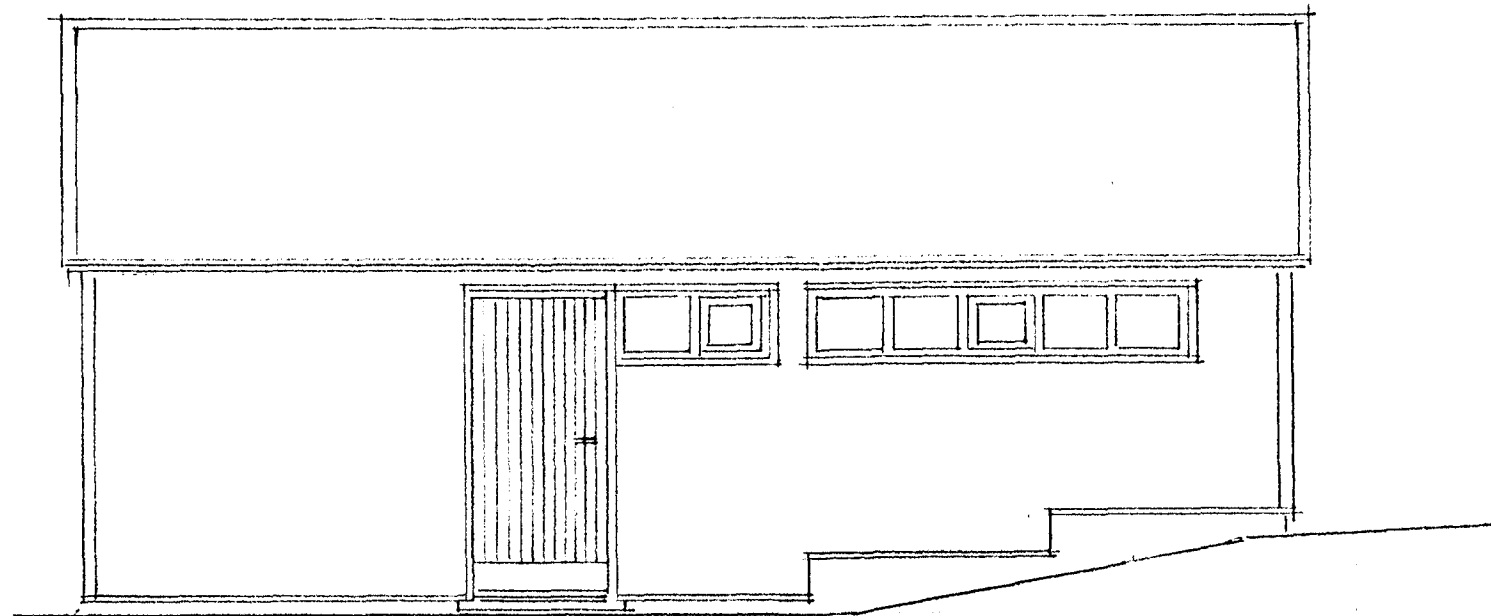

VESTURHLID, 1:50



2.4  
06  
99  
*Maggi Jónsson*  
 HRAUNBRÚN 28, HAFNARFIRÐI  
 BILGEYMSLA  
 MAGGI JÓNSSON ARKITEKT  
 Ásvallagötu 6 s. 5521840  
 Reykjavík júní 1999 S.I.  
 Verkefni nr.246 Teikn. 02