



LÓDRÉTTIR SKURDIR 1:5

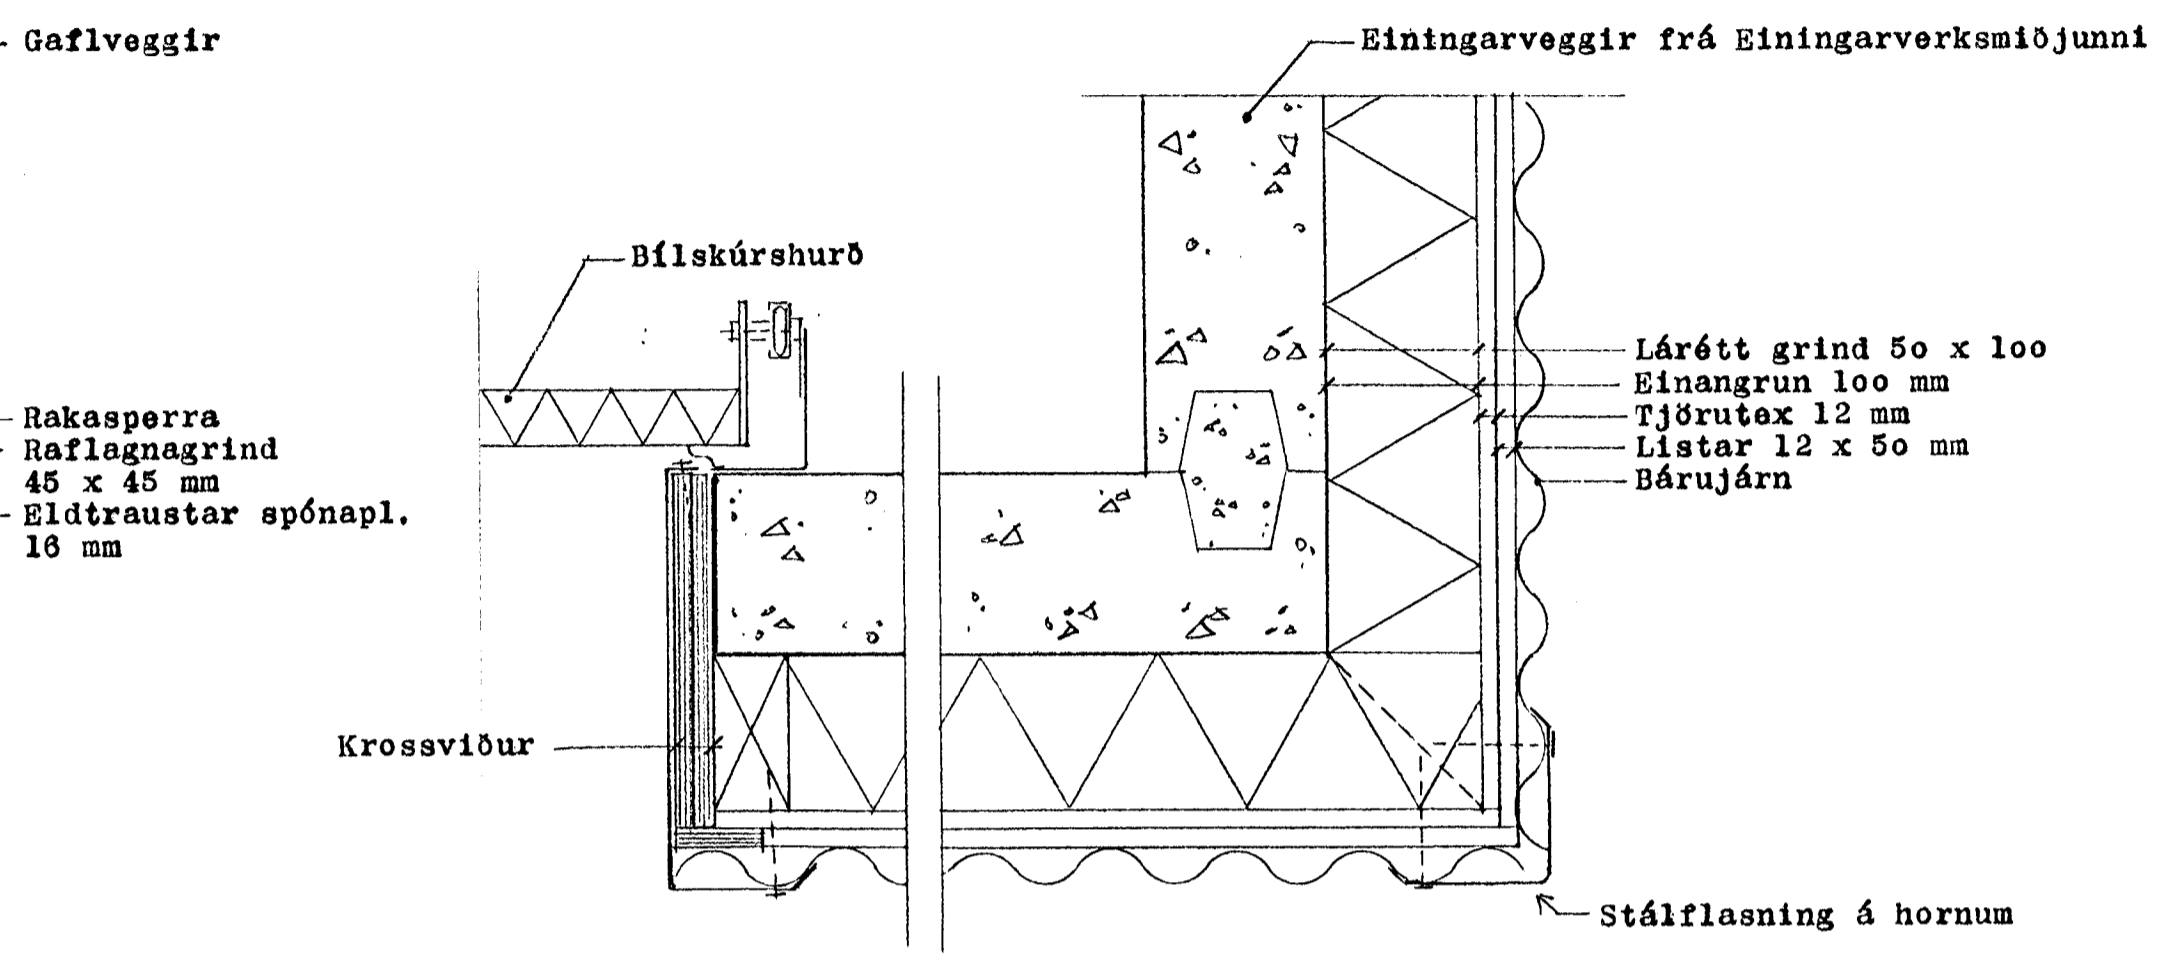


LÁRÉTTIR SKURDIR VID ÚTHORN 1:5

ALLAR FESTINGAR Á GRIND OG KLÆDNINGU SAMKVÆMT FORSÖGN BURDARÞOLSHÖNNUDAR.

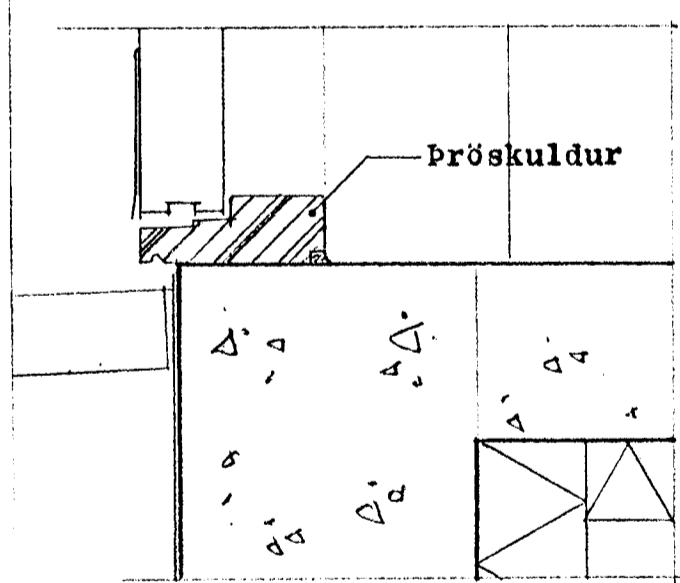

LÓDRÉTTUR SKURDUR VID GÖNGUHURÐ 1:5

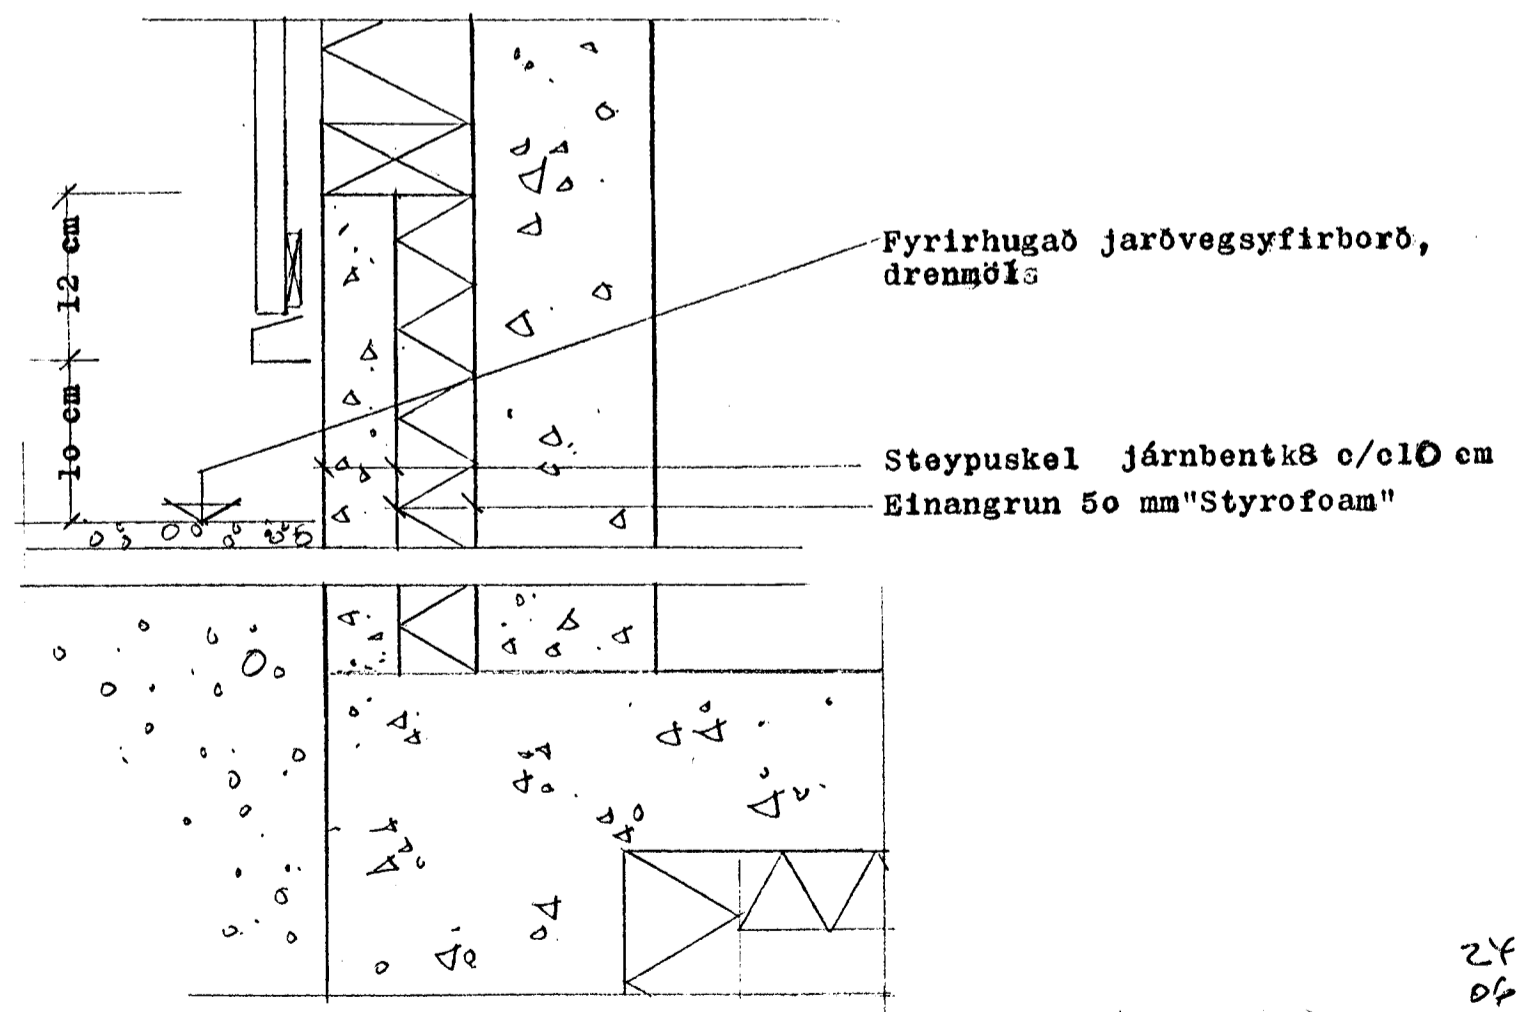

24
 04
 99
 Maggí Jónsson
 HRAUNBRÚN 28, HAFNARFIRÐI
 BILGEYMSLA
 MAGGÍ JÓNSSON ARKITEKT
 Ásvallagötu 6 s. 5521840
 Reykjavík júní 1999 S.I.
 Verkefni nr.246 Teikn. 03