




30
 HRAUNBRUN NR. 8 HAFNARFIRÐI M 1:100.

Jonas Mognussen
Einar Mognussen

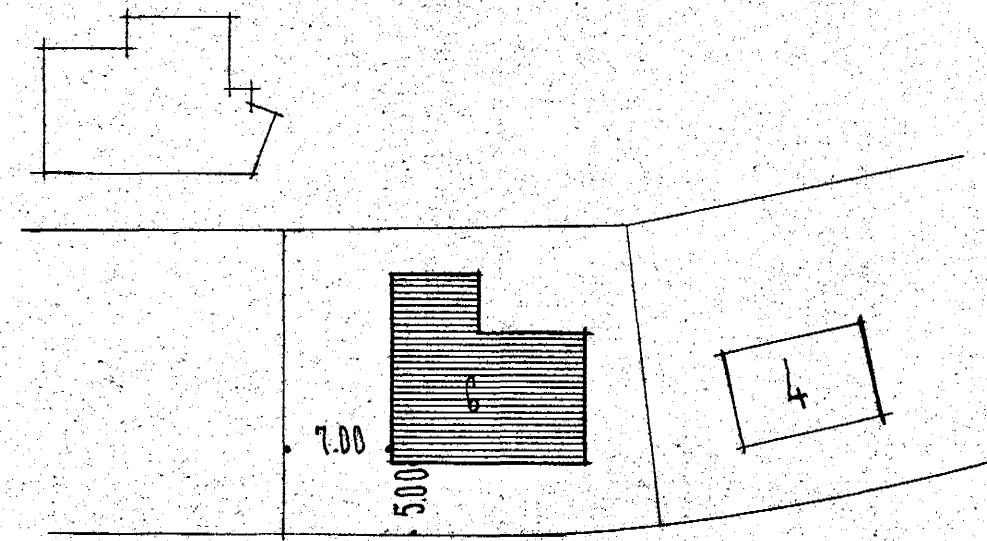

AFSTÖÐUMYNI M 1:500 1069 M³
 FLATARMÁL HÚSS 132,92 M²
 -"- BIFREIÐAG. 49 M²

Samþykkt á fundi bygginga-
 nefndar þ. 6.5.1964
 BYGGINGAFULLTRÚINN
 I. HAFNARFIRÐI
Jón Bergson

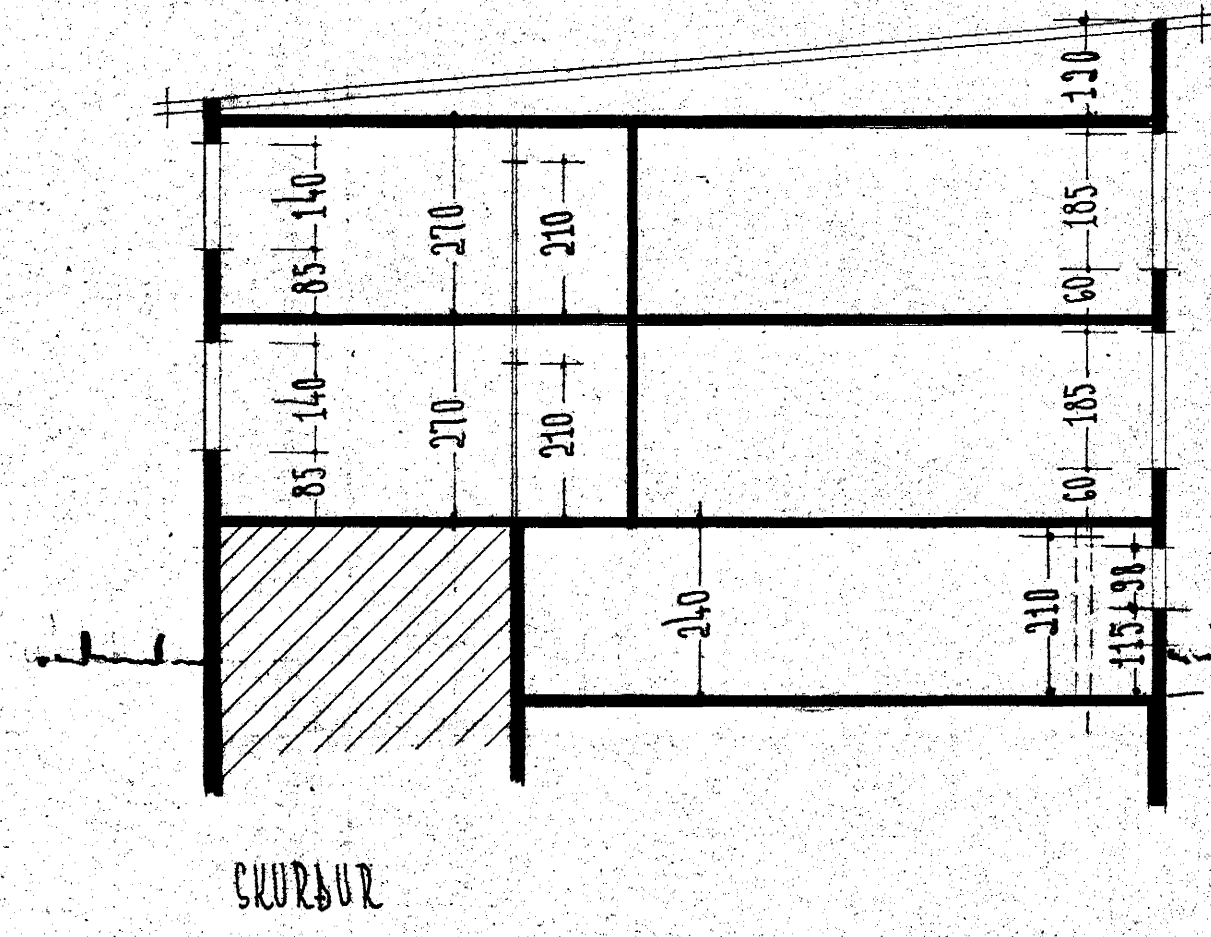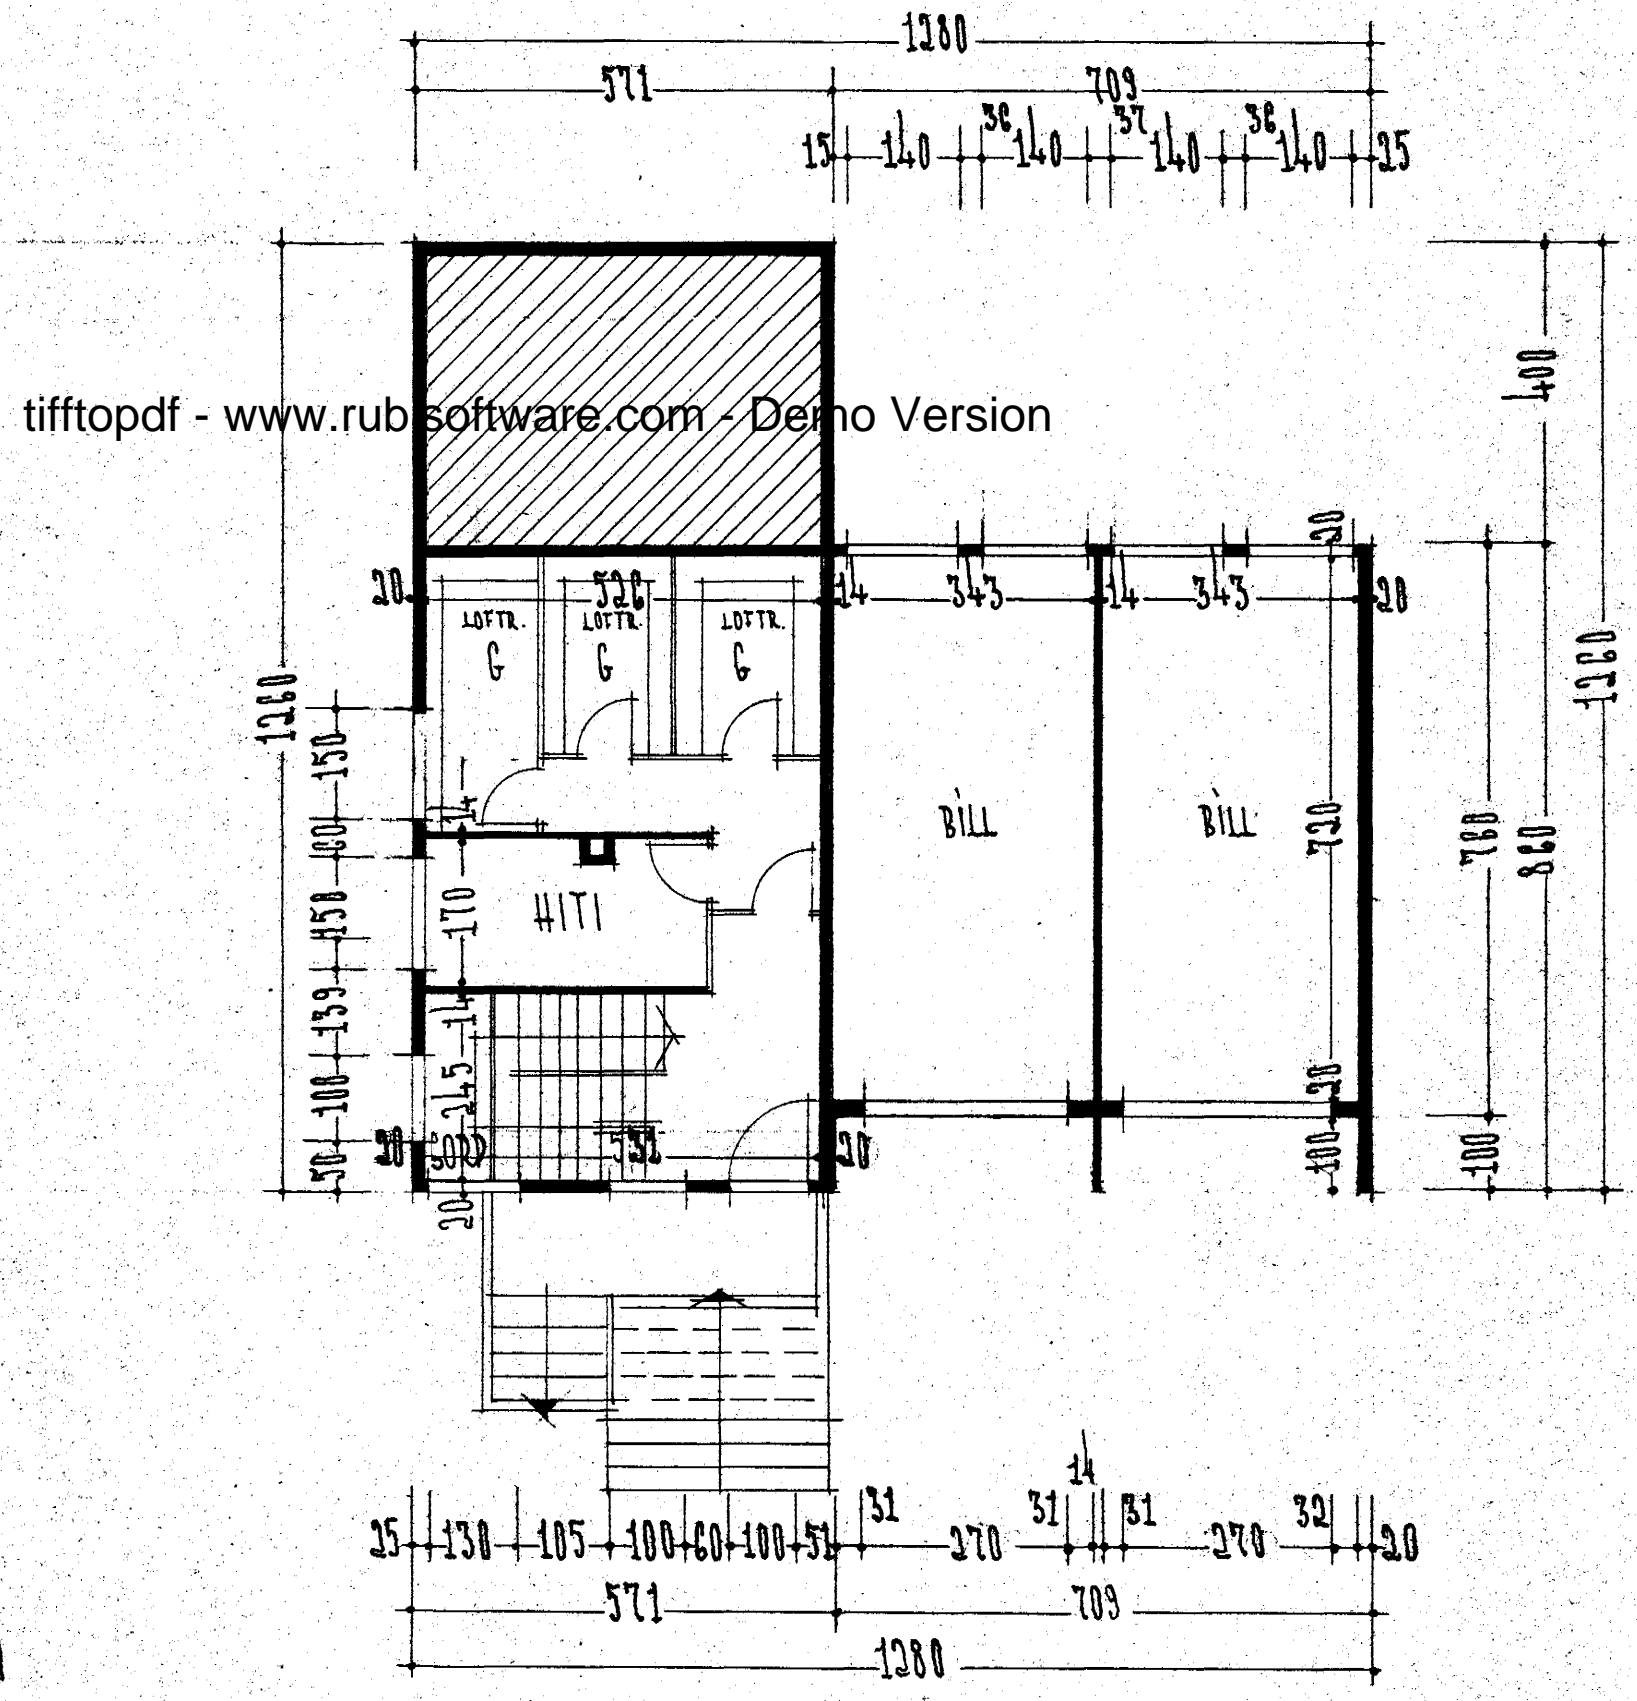

KJALLARI

REYKJAVÍK Í MARZ 1964
Ragnar Sveinsson