


FRÁRENNSLI
BAKRENNSLI
HITALÖGN, RÚMMUND.

Heitt neyztuvatr
kalt neyztuvatr
NEYZTUVATNSLÖGN, RÚMMUND.

innlök valnsvailla
renniloki
málir
einstreymisloki
renniloki

FRÁRENNSLI, RÚMMUND.

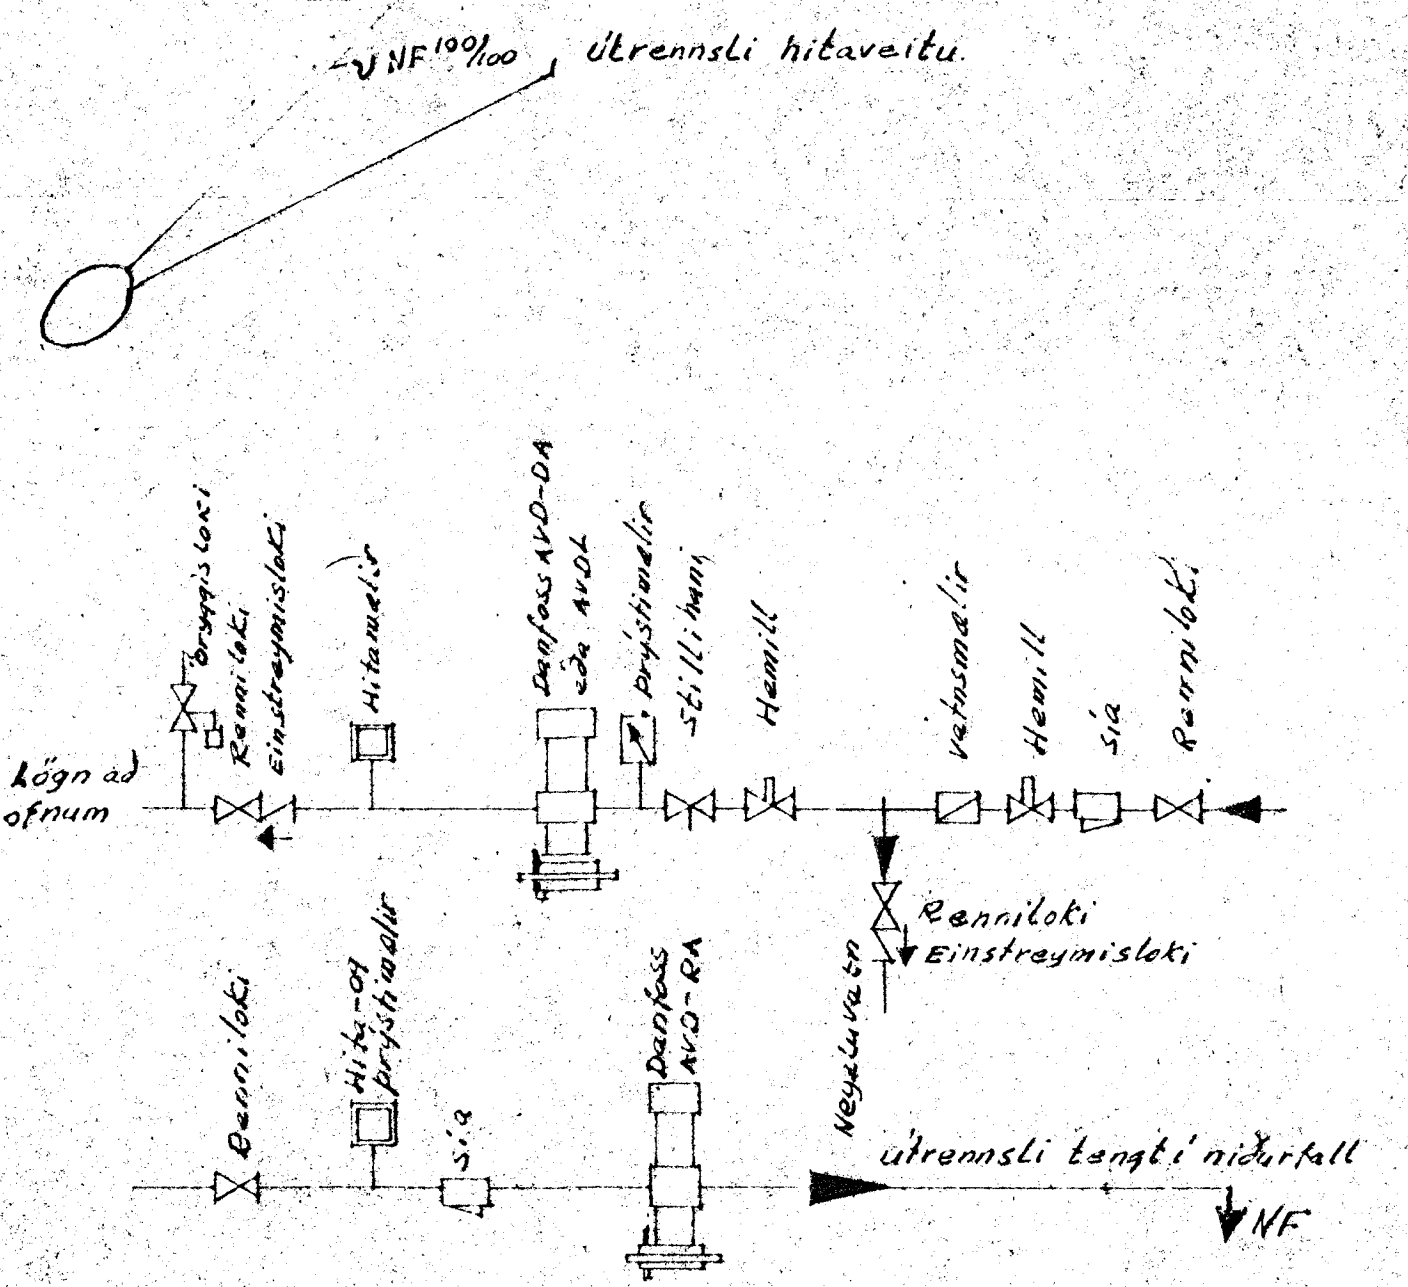

TENGIMUND HITAVEITU

Öll vinna og efni skal
vera skv. reglugerðum
um hitaveitu, vatnsvæitu
og frárennsli.

HRAUNBRÚN 31 HF.
Rúmmundir: Hiti, neyztuvatr, frá-
rennsli.
MKV. 1:50
April 1978 Sig. Þr. Kálabo.

Brútt OKS 1978 s/AL