



raflögn 1.hæð m:1:50

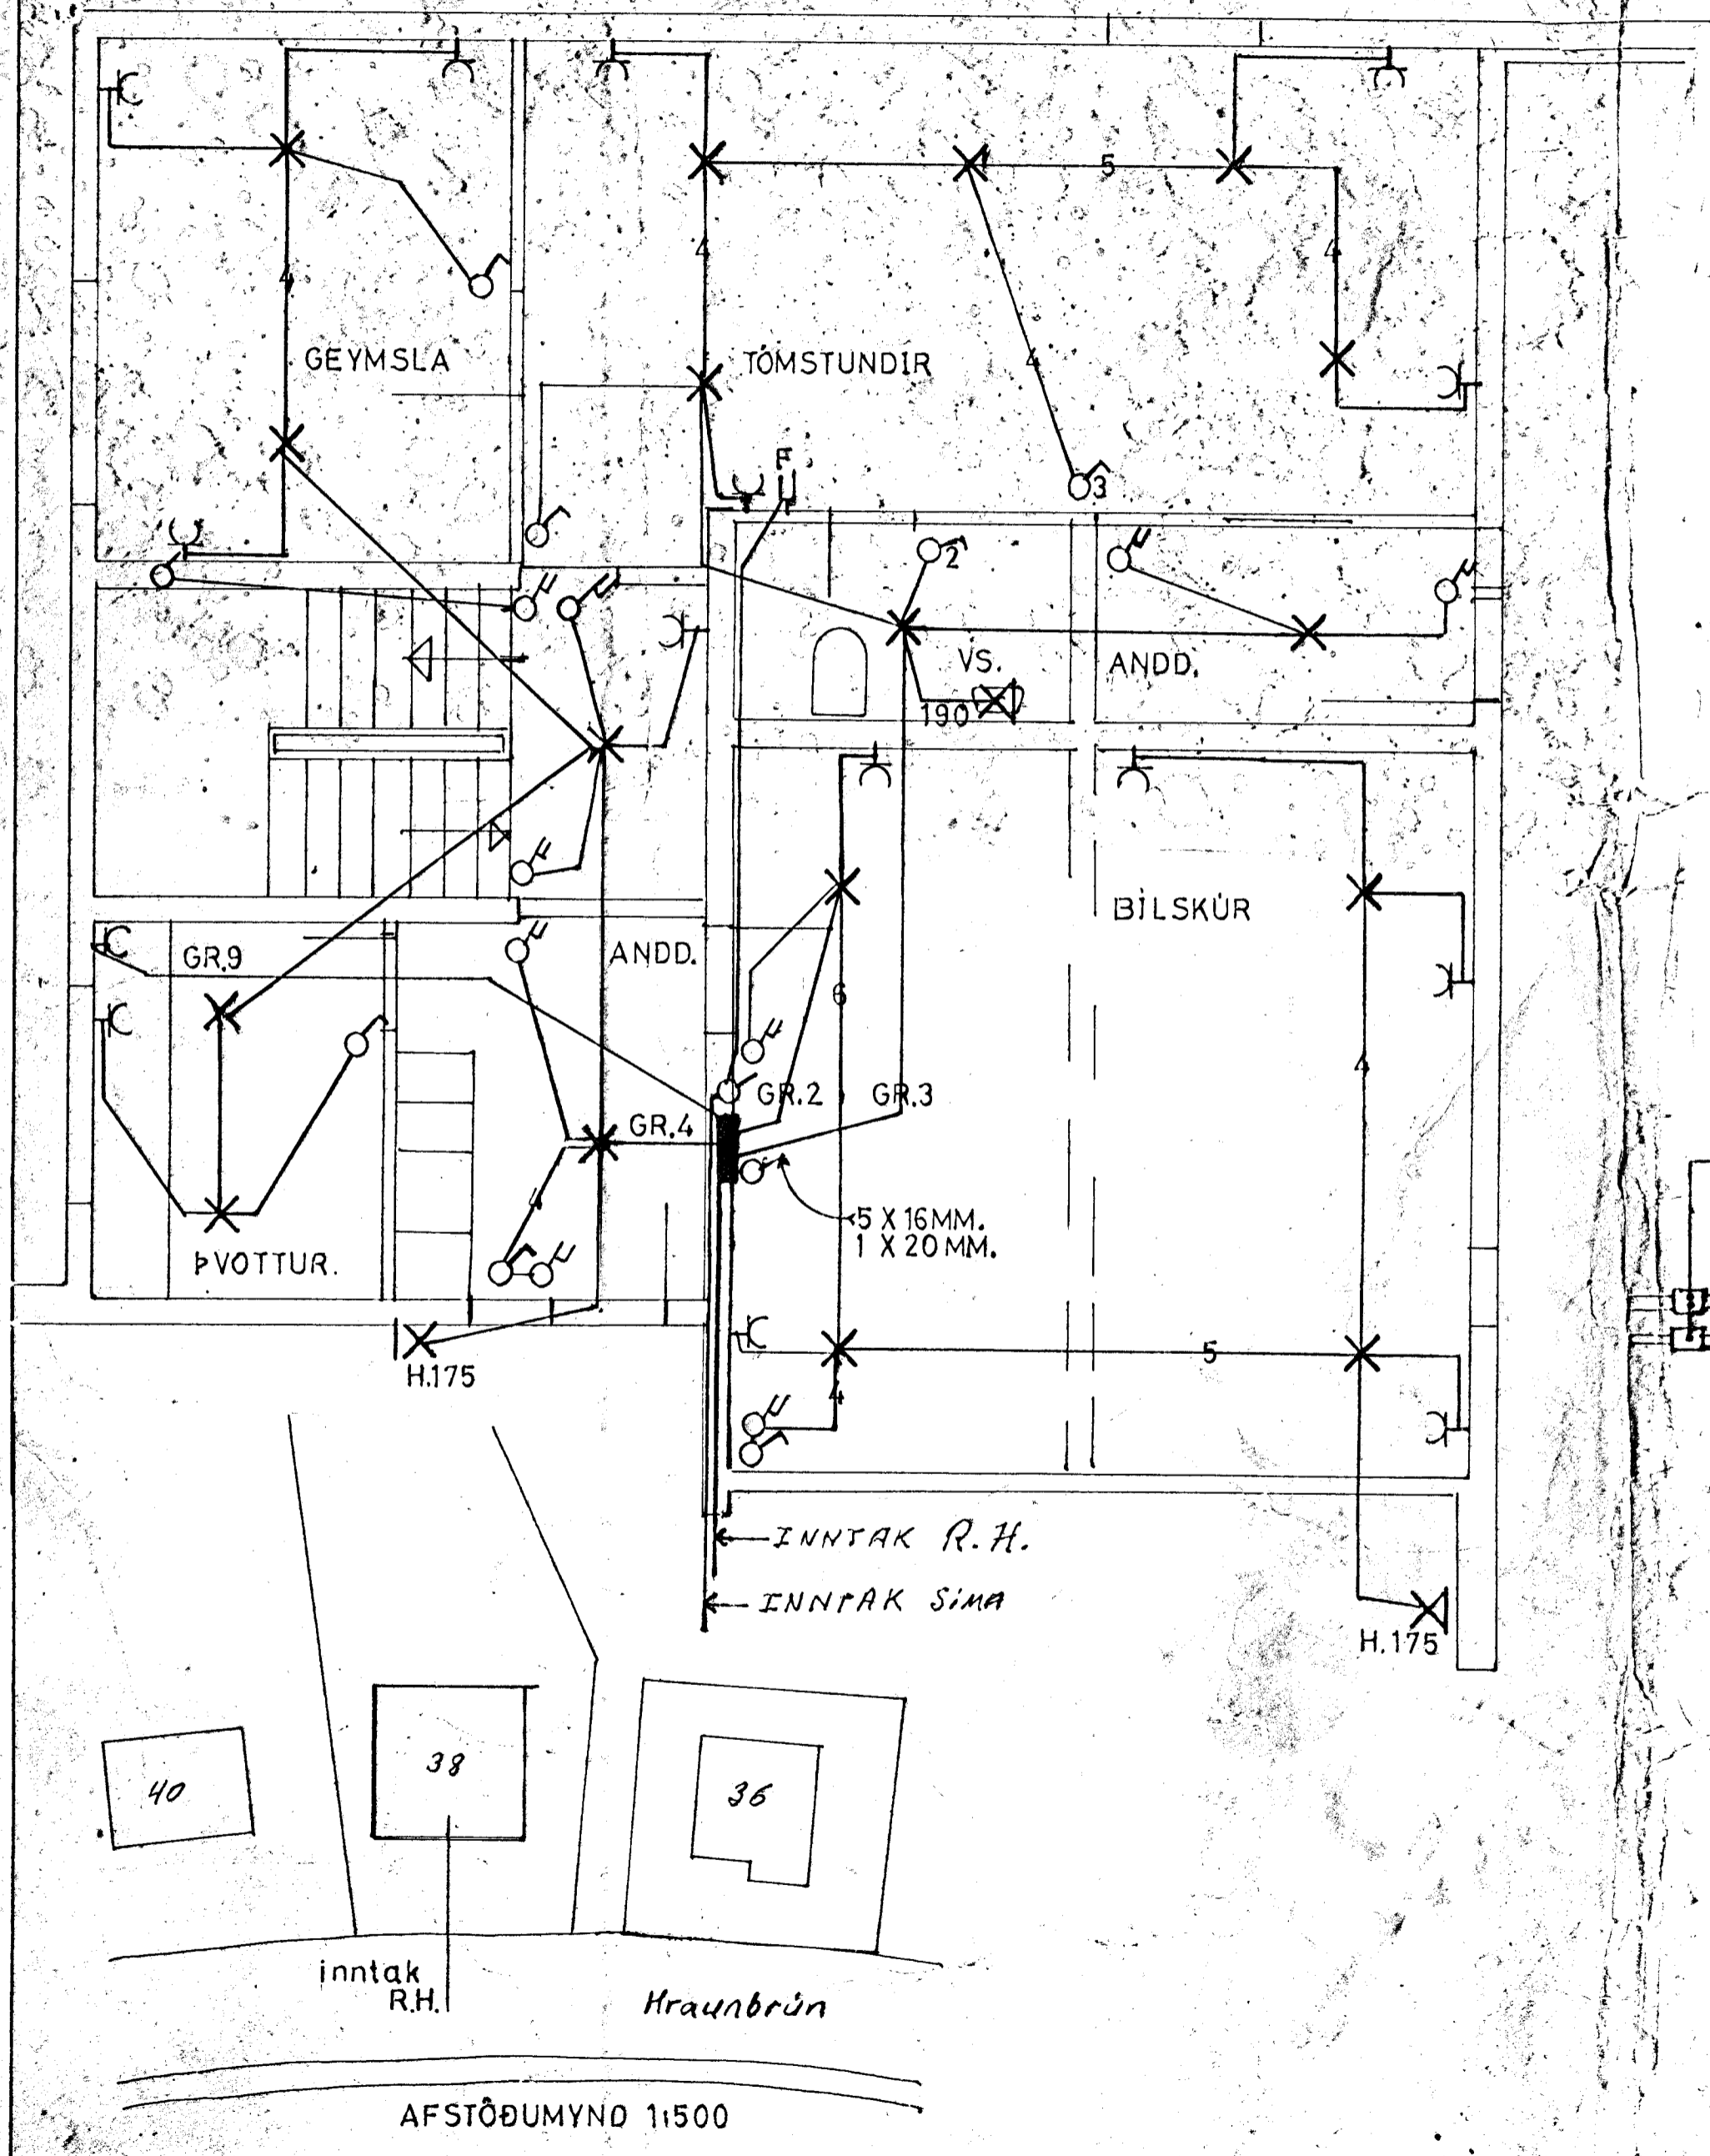


töfluteikning

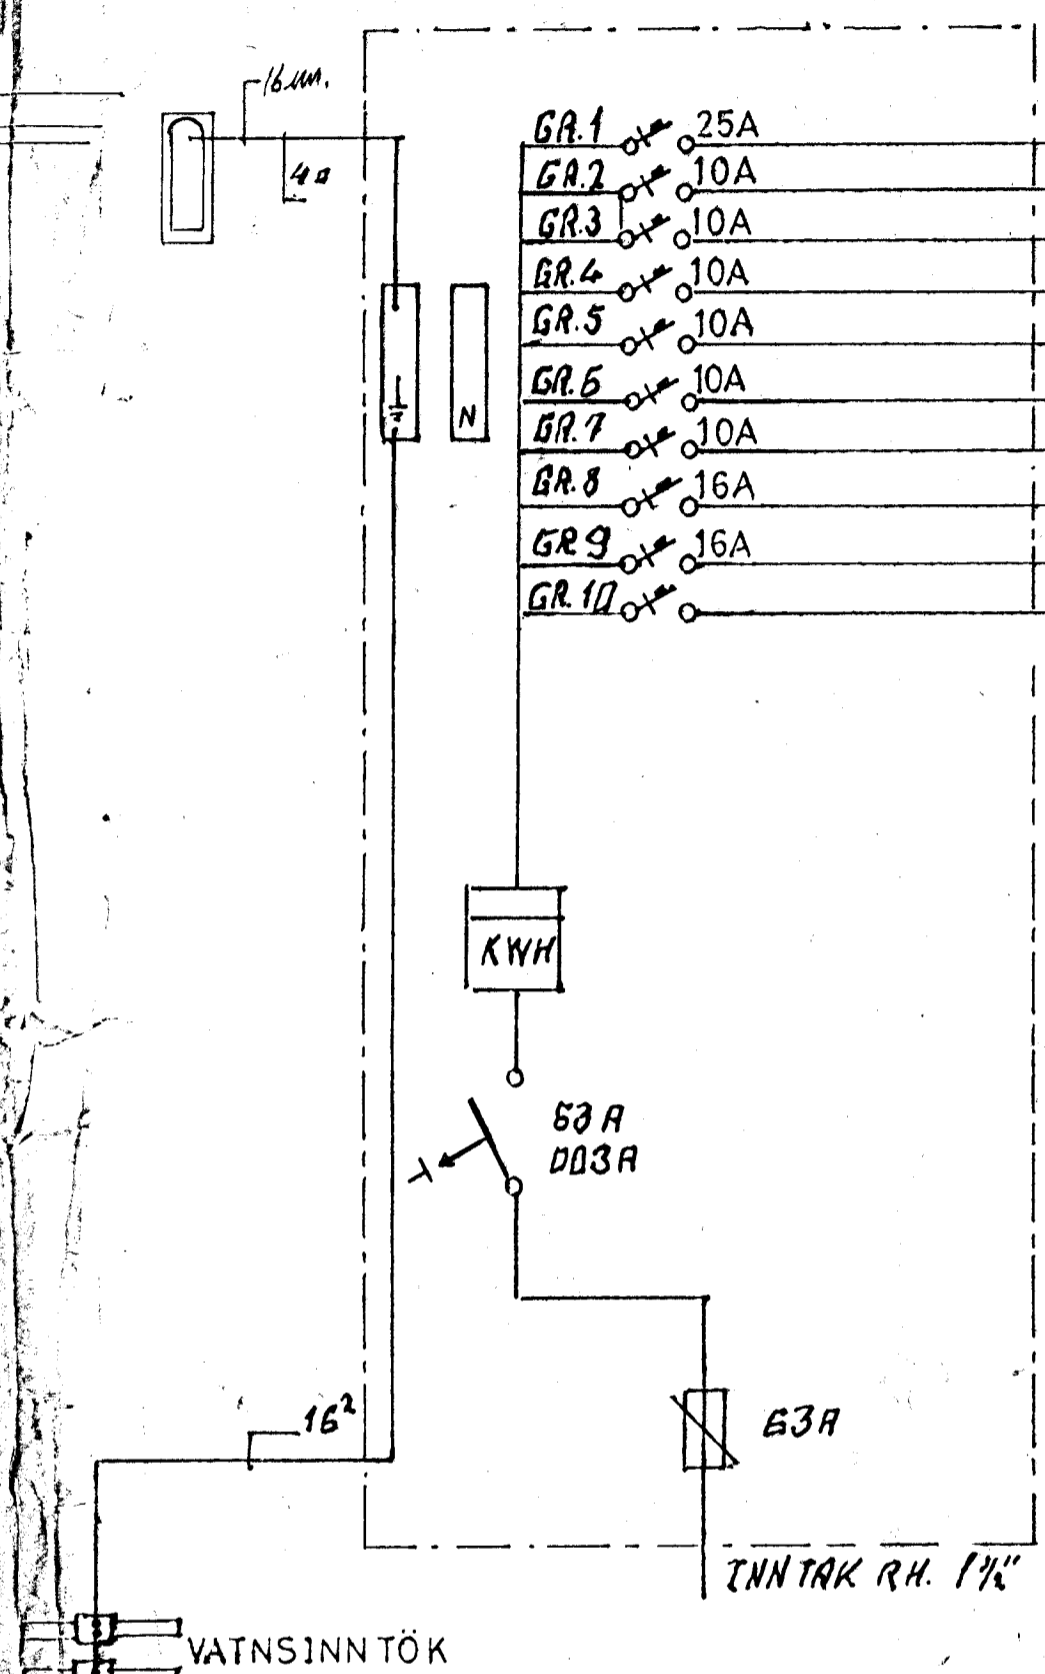

GR.1	25A	ELDAVÆL
GR.2	10A	BÍLSKÜR
GR.3	10A	TÖMST. VS. ANDD. 1.HÆÐ
GR.4	10A	GEYMSLA ANDD ÞVOTTUR 1.H.
GR.5	10A	ELDHÜS
GR.6	10A	STOFUR
GR.7	10A	HERB. BAÐH.
GR.8	16A	UPPÞVVÆL
GR.9	16A	ÞVOTTAVÆL
GR.10		VARA

Húsvéita nr. _____ Teikning nr. _____
 Samþykkt þ. _____ 19____
 f.h. RAFFVEITU HAFNARFJARDAR
 Eftirlitsmaður raflagna

Inntök samþykkt 9.15. 1983
 f.h. RAFFVEITU HAFNARFJARDAR
 Björn Þjörnsson

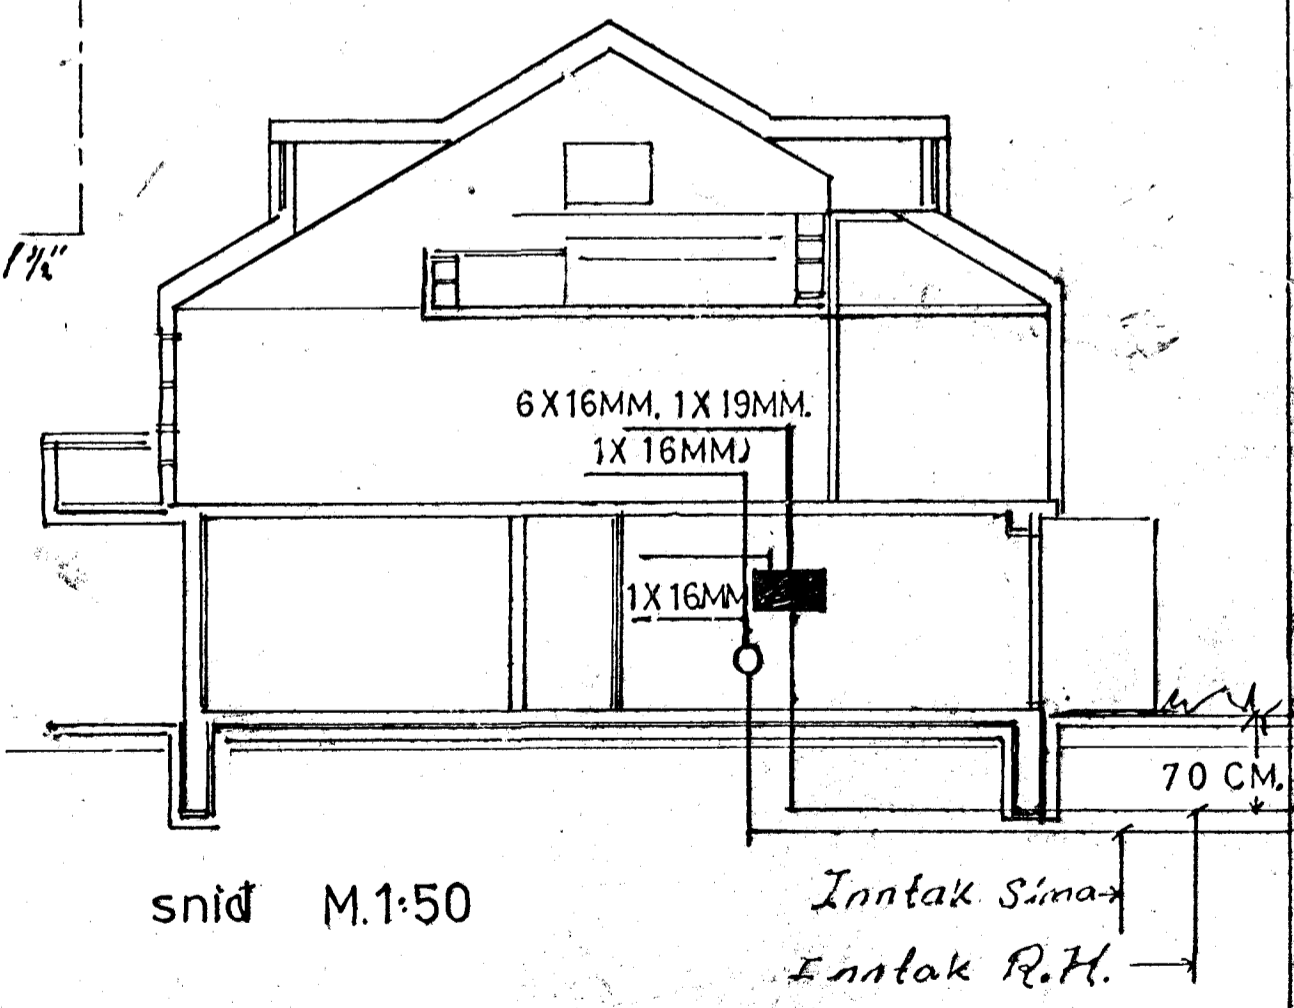

sníð M.1:50

3214

HRAUNBRÚN 38
 RAFLÖGN TÖFLUTEIKN. SNÍÐ
 MAI 83 Björn Þjörnsson raum.
 BLAÐ 2AF 2