



Samþykkt á fundi bygginga-
nefndar þ. 4.15.1983
BYGGINGAFULLTRÖÐIN
Í HAFNARFIRÐI
S. Jónsson

Gröðurkenz

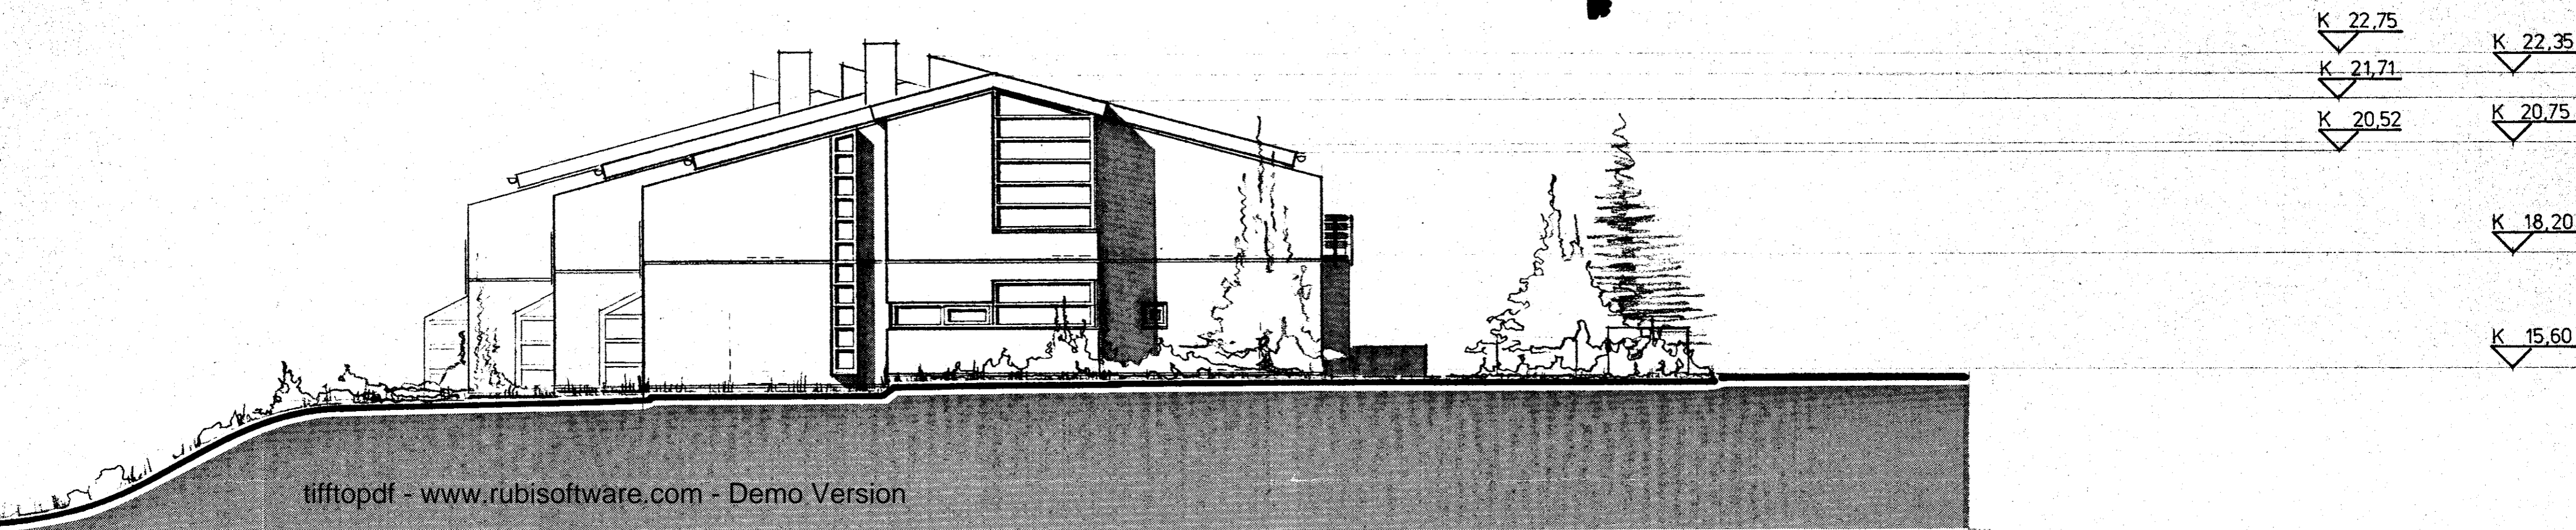

SUÐUR

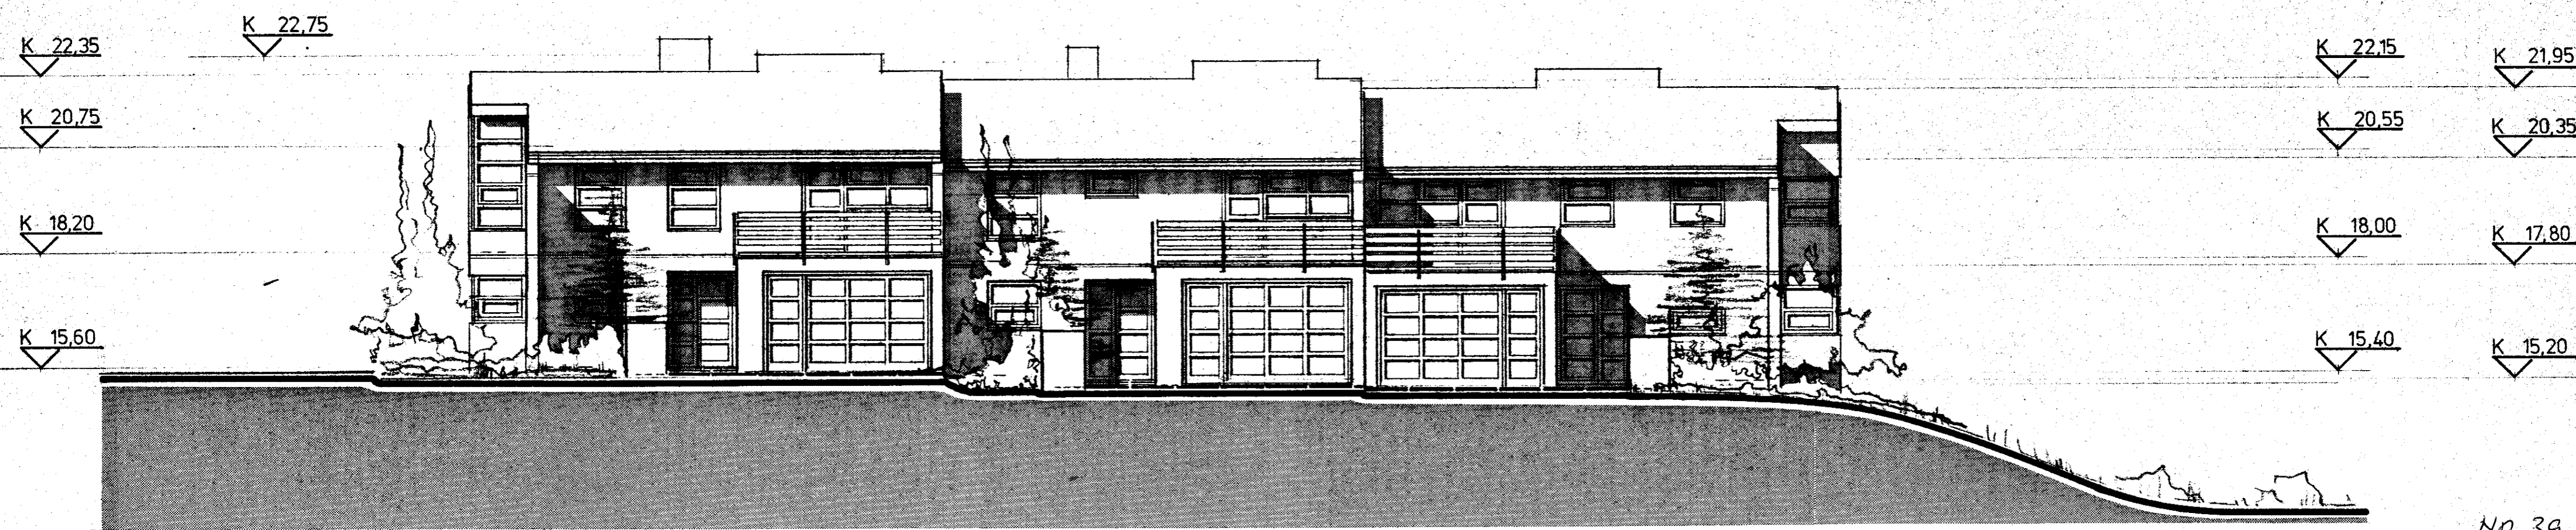

AUSTUR

03

HRAUNBRÚN 39-41-43 'IBUÐARHUS,

ÚTLIT M. 1:100

BREYTT 02.05'83
05.03'83

HÖNNUN: BJÖRN S HALLSSON STRANDGÖTU 11

54660

4250-0390-01

NR 39
Björn S. Hallsson