



Samþykkt á fundi bygginga-
nefndar þ. 4.15.1983
BYGGINGAFULLTRÖNN
Í HAFNARFIRDI

Gröðarhús

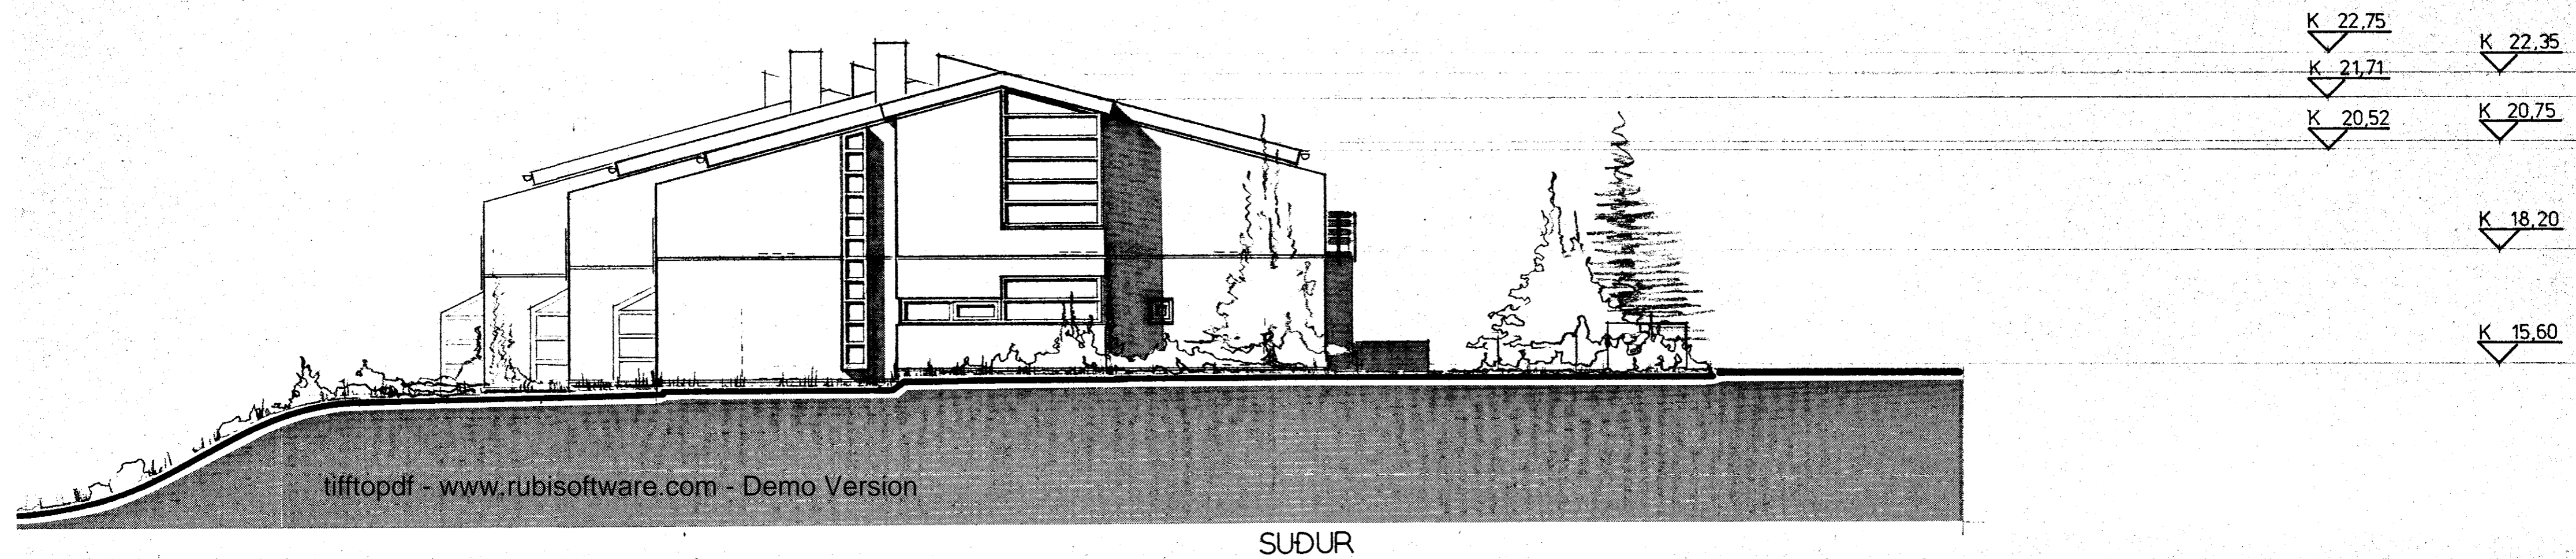

tifftopdf - www.rubissoftware.com - Demo Version

SUDUR

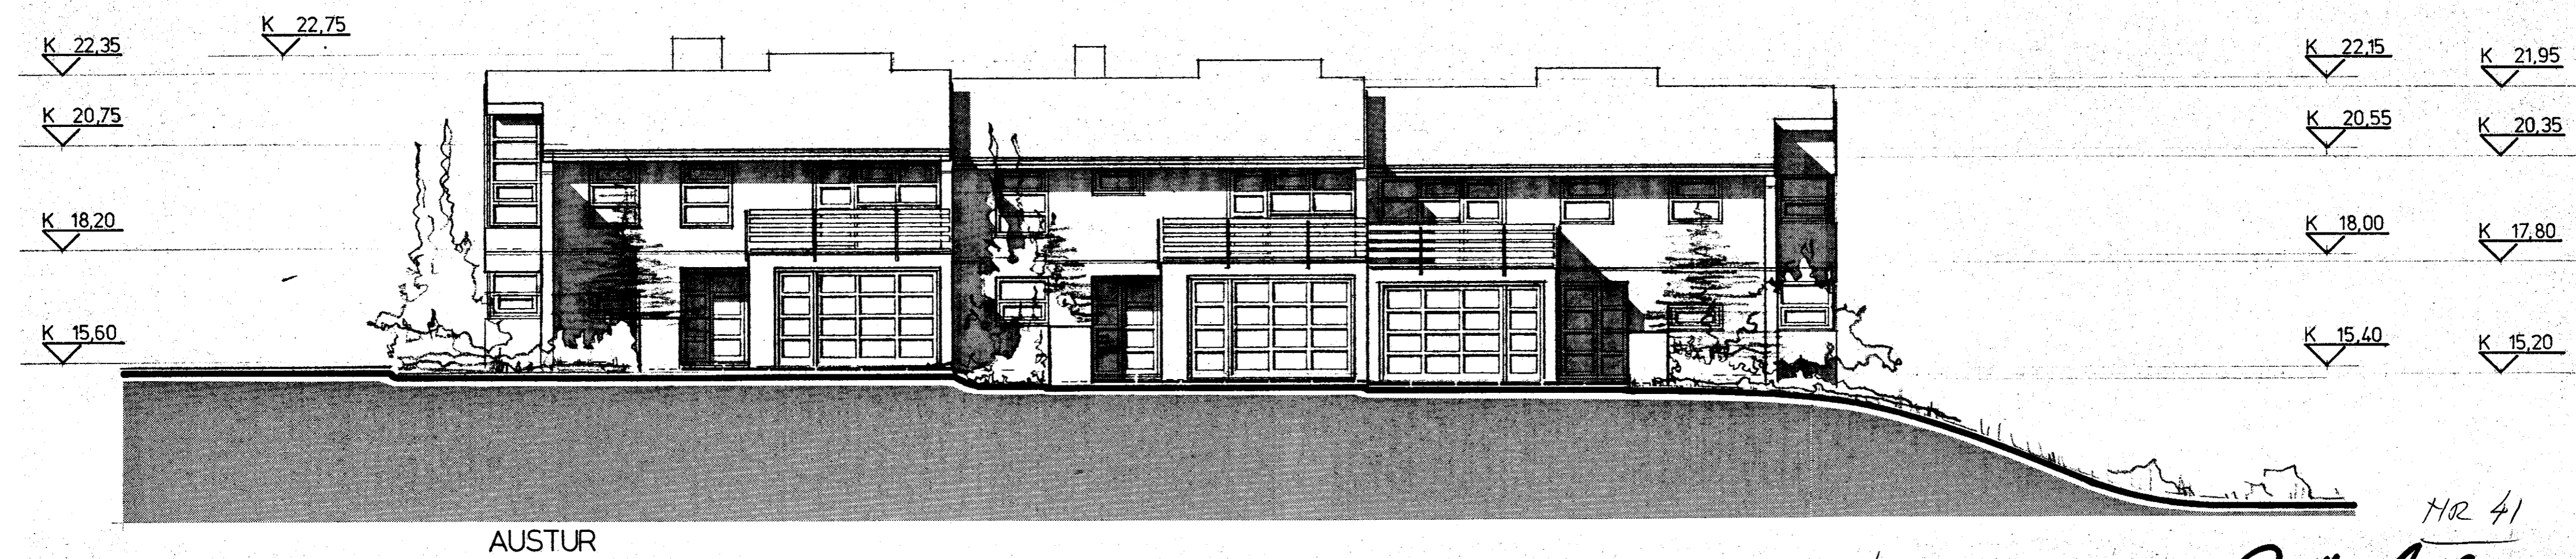

AUSTUR

HR 41

4250-0390-02

Björn S. Hallsson

03

HRAUNBRÚN 39-41-43 'IBÚÐARHÚS,

ÚTLIT M. 1:100

BREYTT 02.05.'83
05.03.'83

HÖNNUN: BJÖRN S HALLSSON STRANDGÖTU 11 54660