


Samþykkt á fundi bygginga-
nefndar þ. 4.15.1983
BYGGINGAFULLTRÖUN
Í HAFNARFIRDI


Gröðtschis

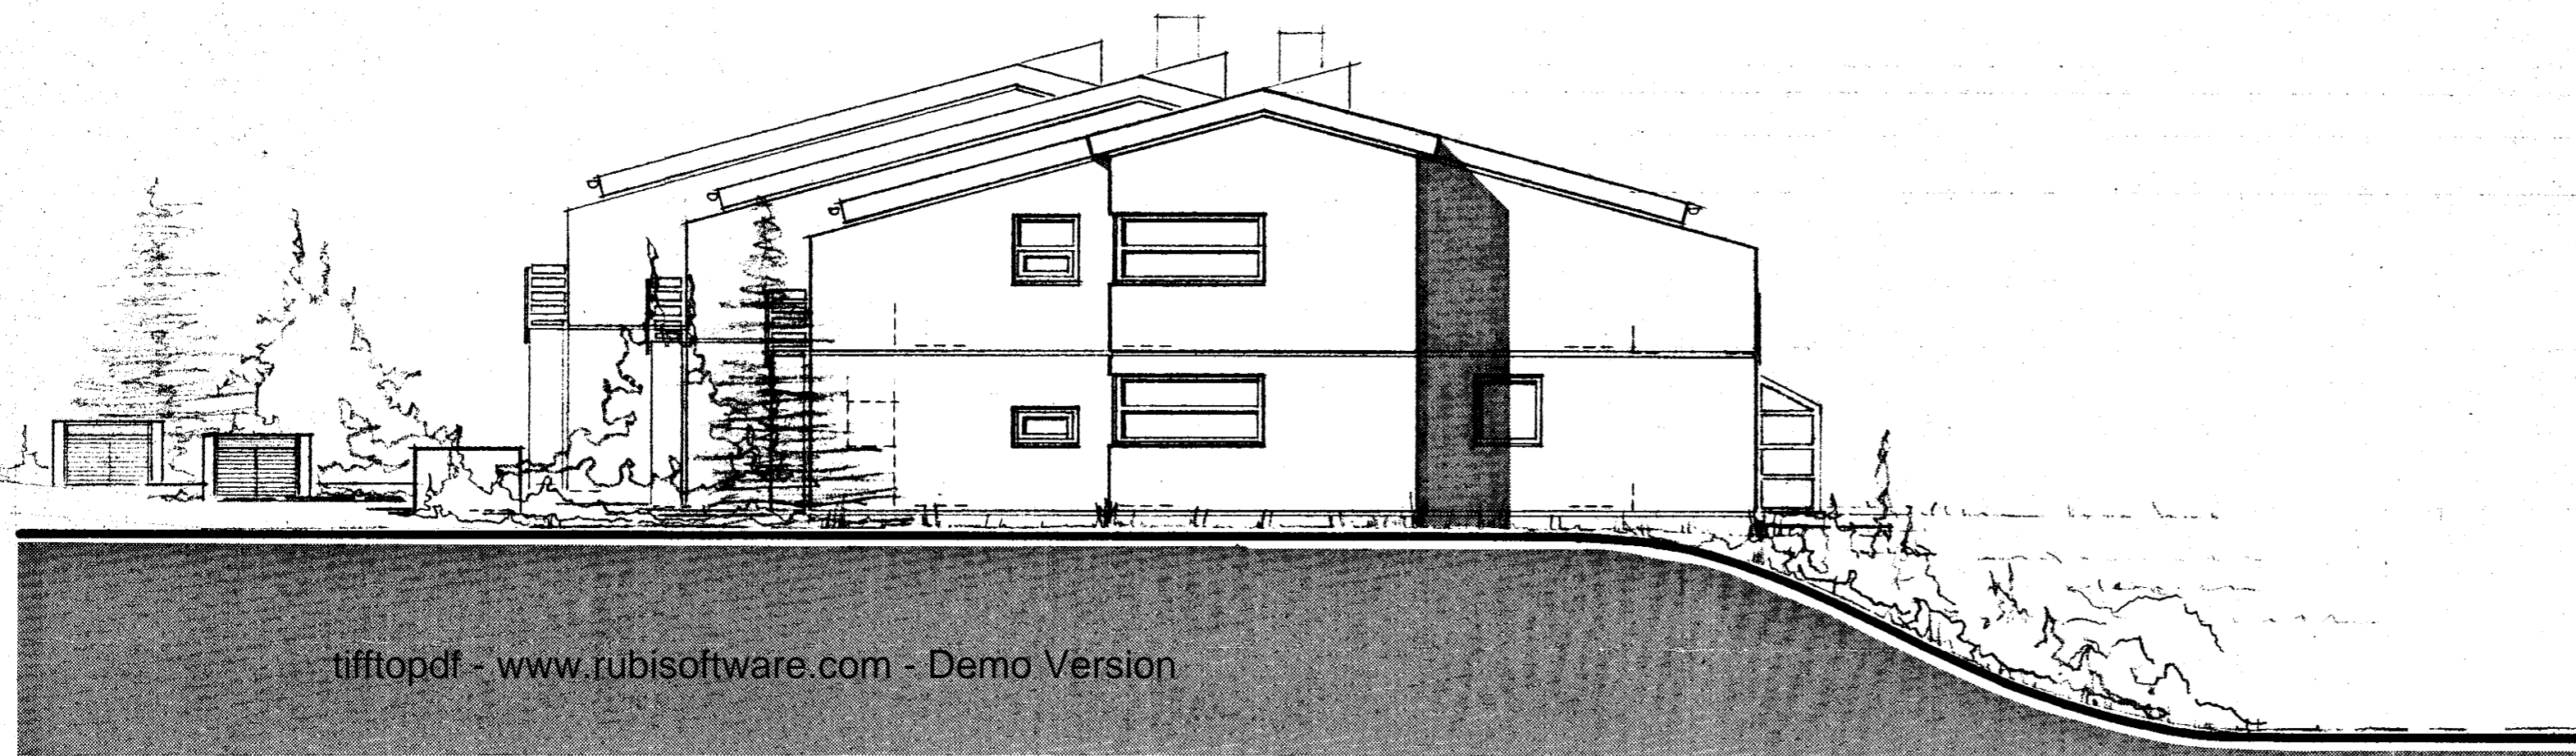

K 22,35
K 21,95
K 21,28
K 20,12
K 20,35
K 17,80
K 15,20

tifftopdf - www.rubissoftware.com - Demo Version

NORDUR

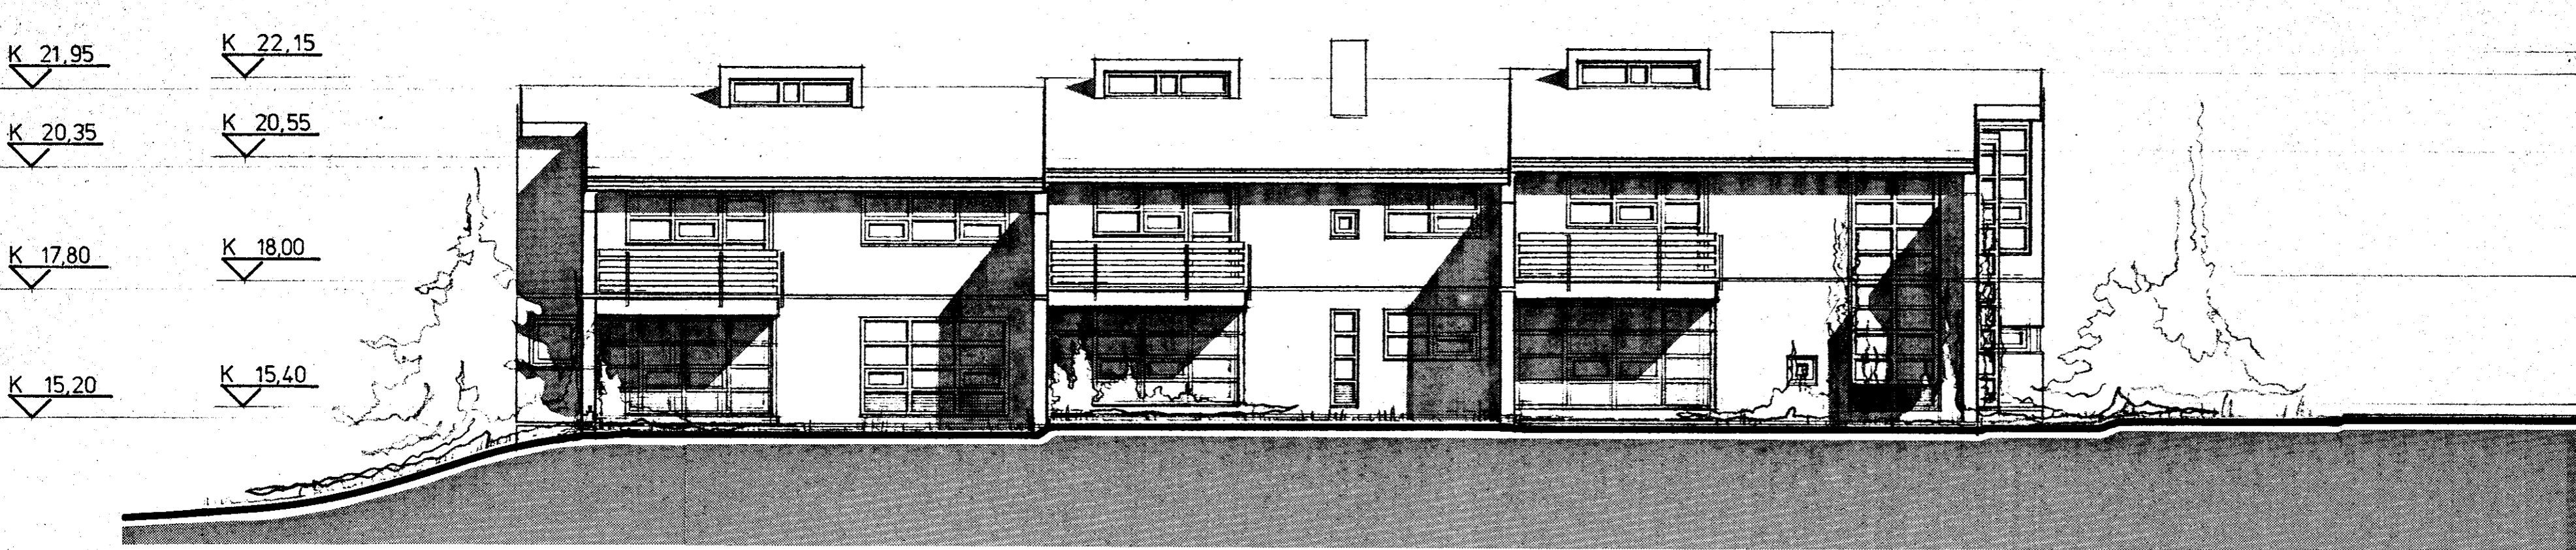

K 21,95
K 22,15
K 20,35
K 20,55
K 17,80
K 18,00
K 15,20
K 15,40

K 22,75
K 22,35
K 20,75
K 18,20
K 15,28
K 15,60

VESTUR

4250-0390-02

NR 41

Björn S. Hallsson