
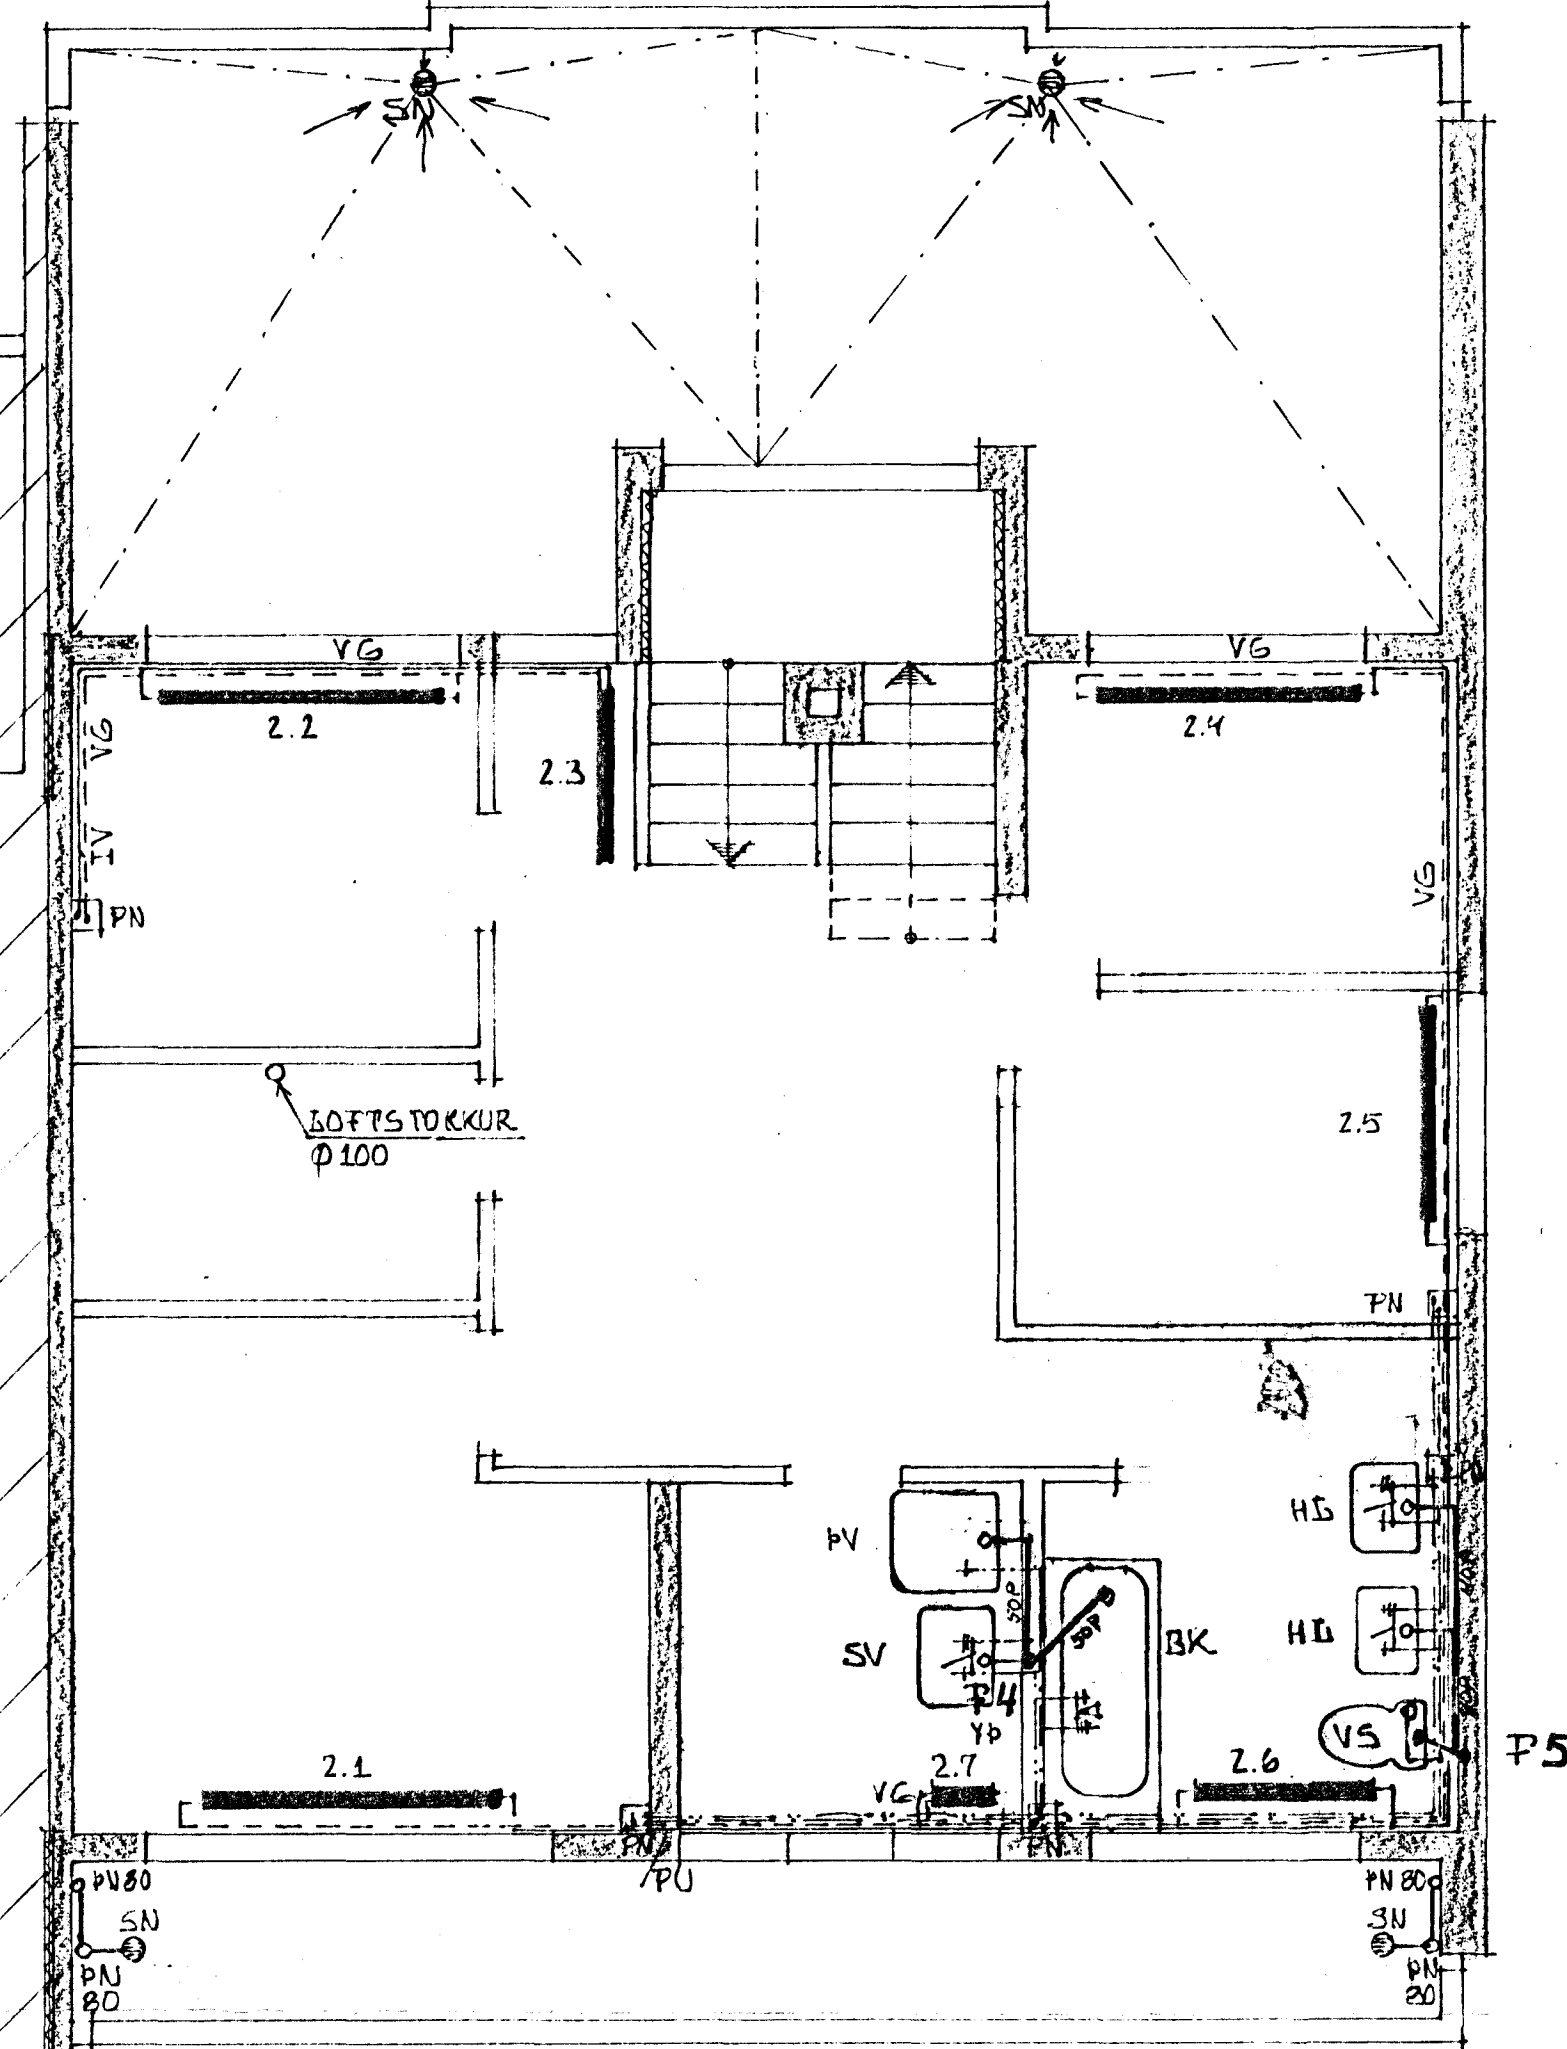


NR. 49

NR. 45

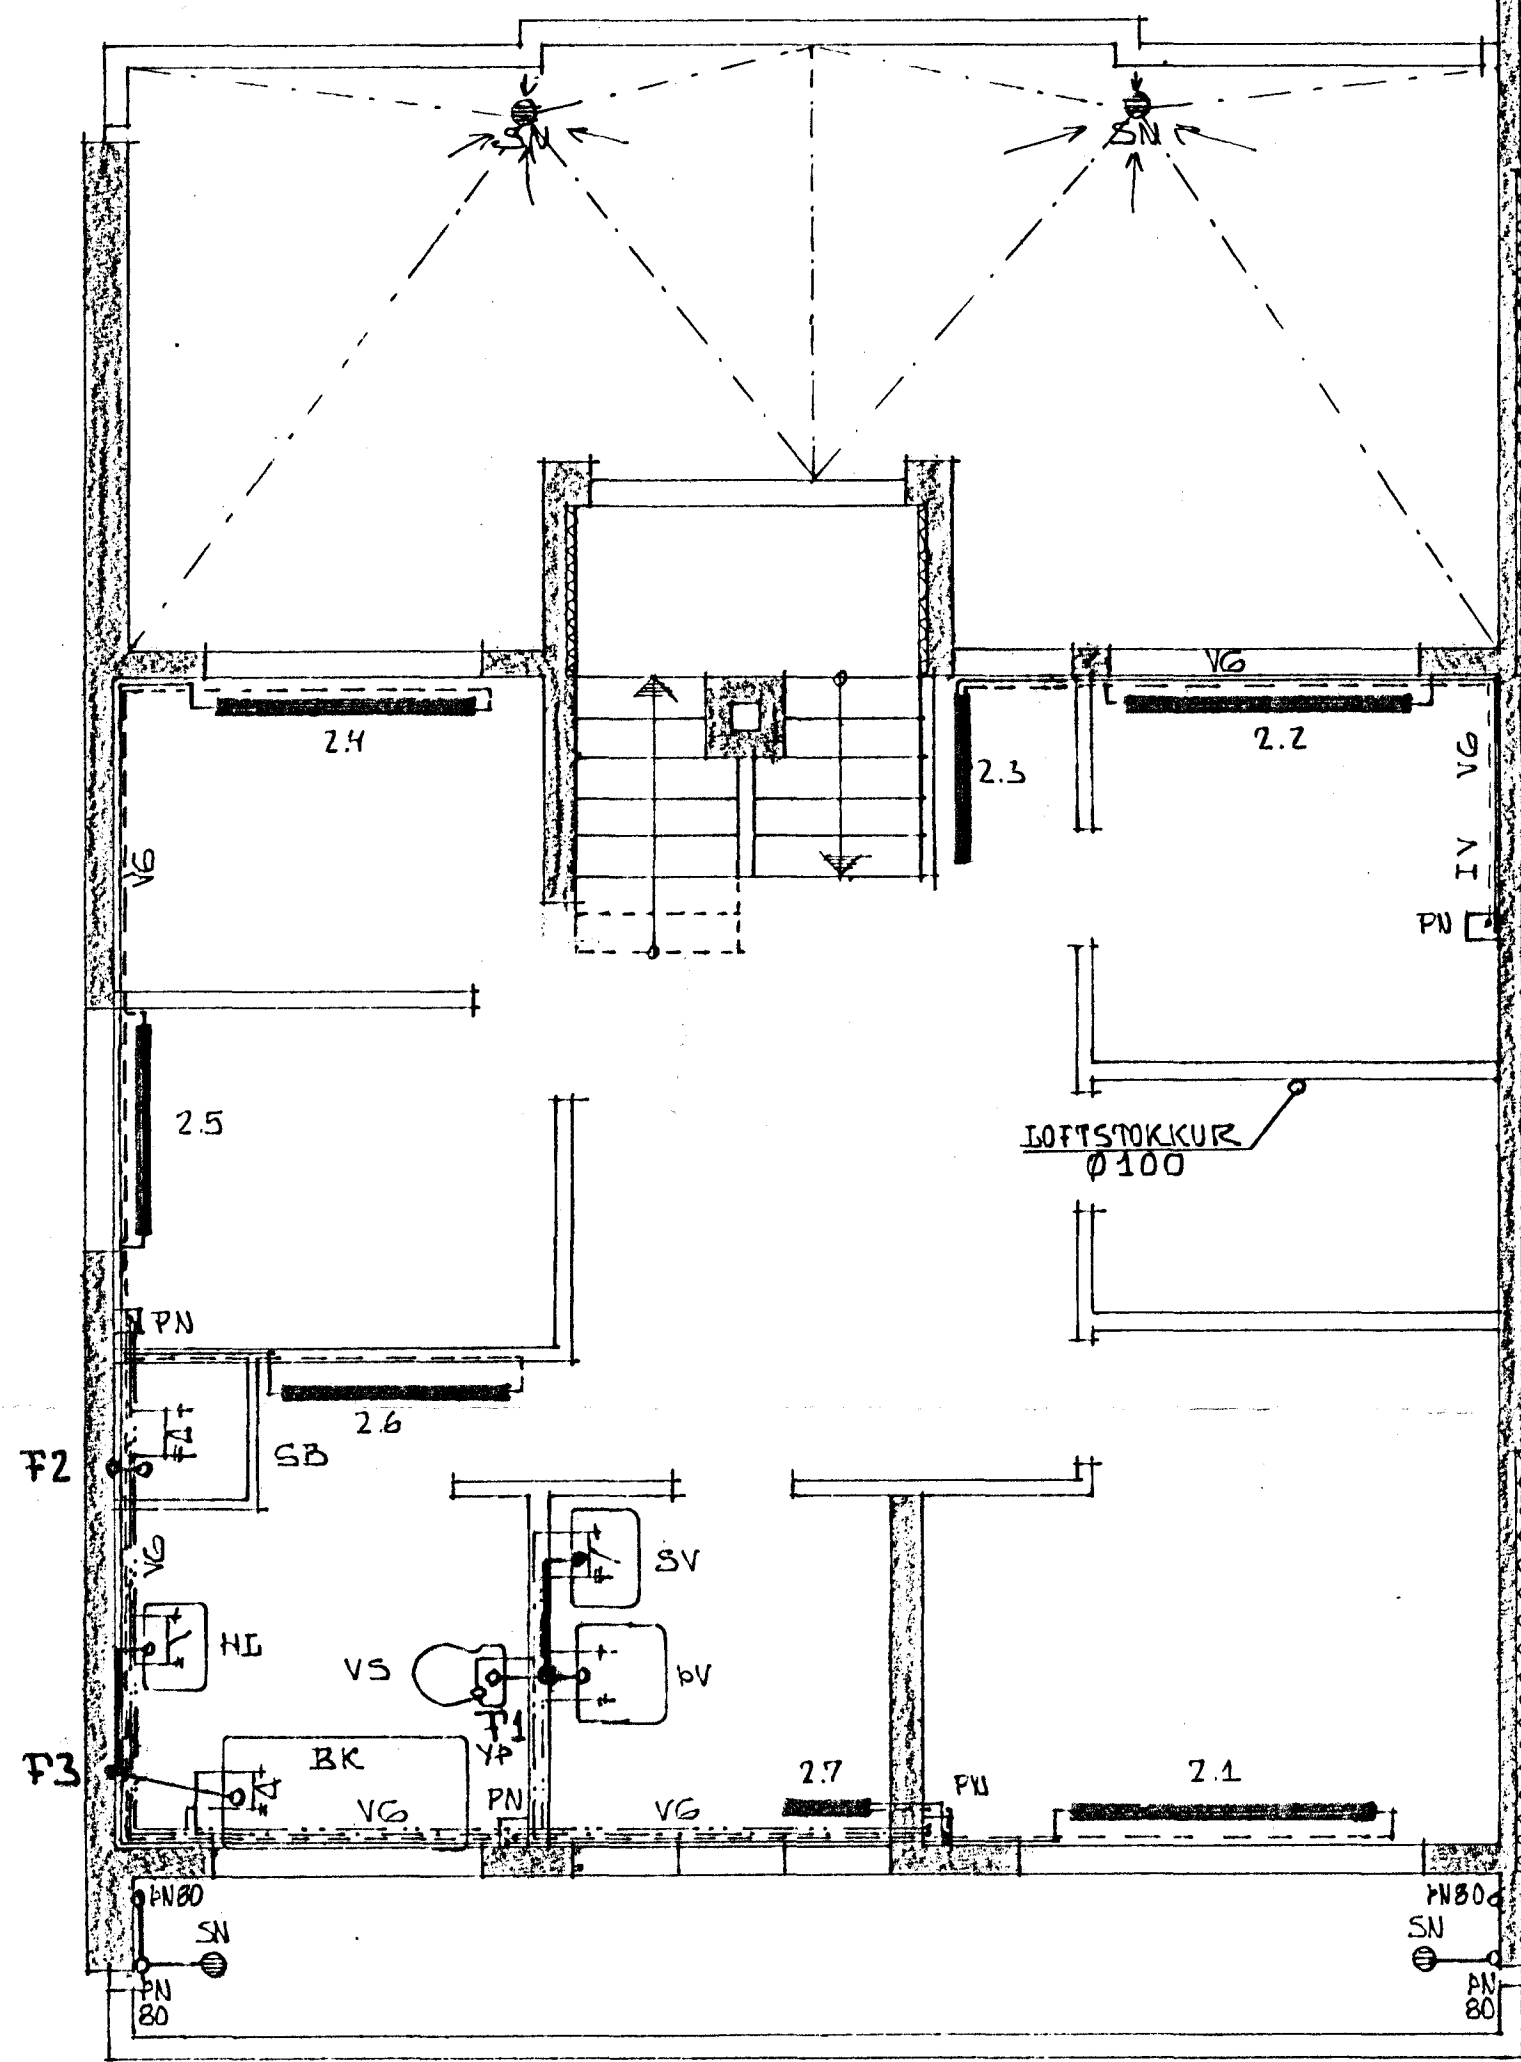

GRUNNMYND 1:50

BREYTT 03-04-78 KS
BREYTT 14-09-77 KS

HRAUNBRÚN 45 06 49, HAFNARFIRÐI.

DAGS. 28-08-77
HANNAÐ: KS

HITA- OG HREINLÆTISLAGIR Á 2. HÆÐ.

VERK NR.
7703-02

MÆLIKV. 1:50
KRISTJAN STEFANSSON, P.T.T.I.

BLAÐ NR.
-03

ERSTAHOJADA 3, KÓPAVOGI, SÍMI 44-0-54