
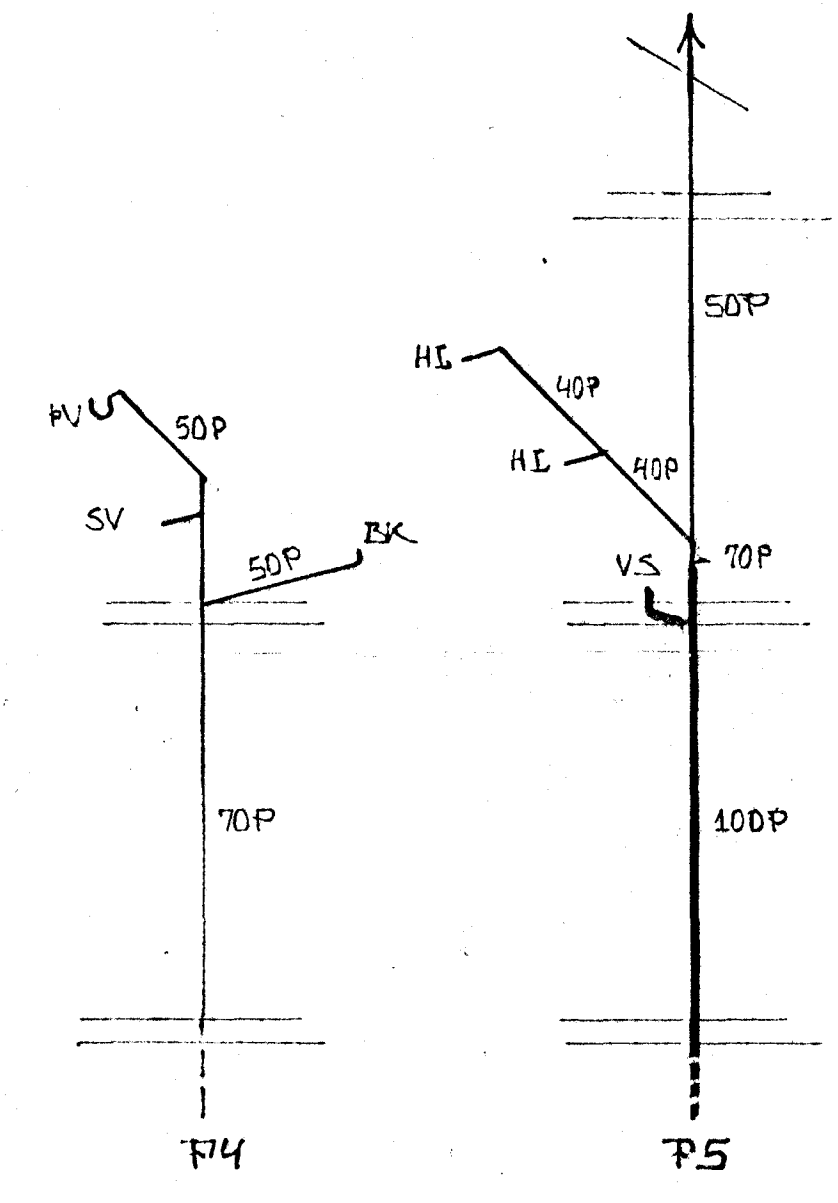


GRUNNMYND 1:50

UN

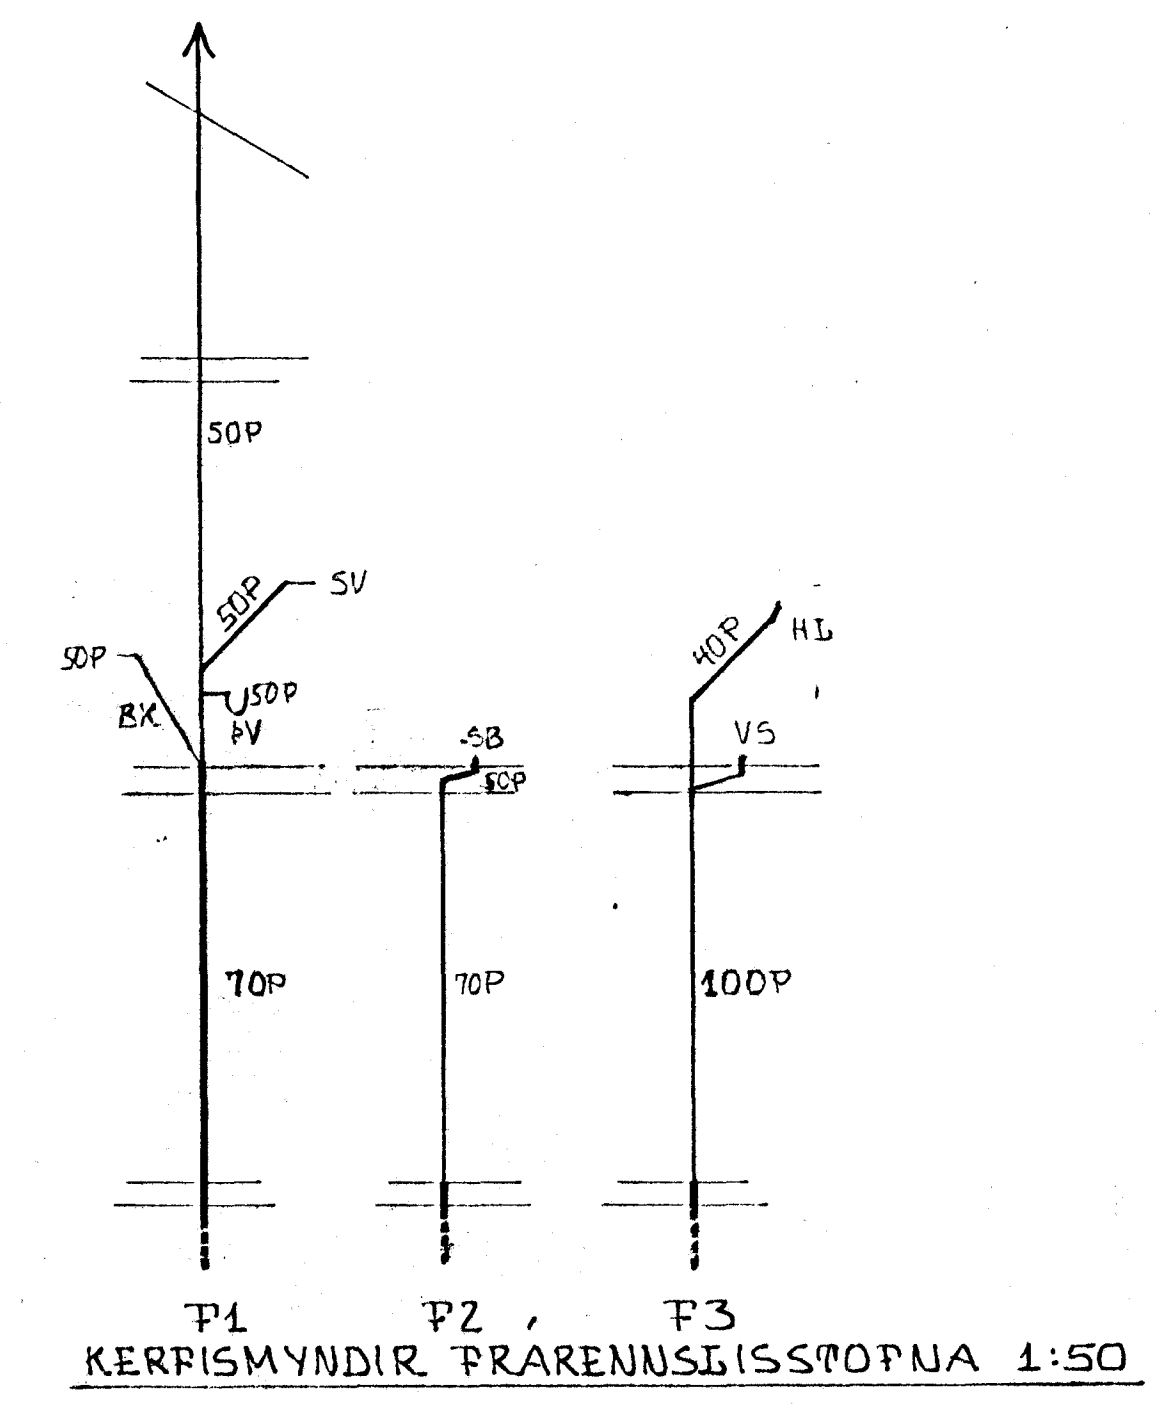

BREYTT SOGNUMI HUSI NR 45 03-09-78 KS
BREYTT 04-04-78 KS

HRAUNBRÚN 45 OG 49 HAFNARFIRÐI.

HITAN OG HREINLEIÐISLAGNIR Á 1. HÆÐ

MÆLIKVI 1:50
KRISTJAN STEFANSSON. P.T.F.I.

ERSTAHAJALIA 3, KÓPAVOGI. Sími 44-0-54

DAGS: 28-08-77
HANNAÐ: KS

VERK NR.
7703-02

BLAÐ NR.
-02