



NR. 49

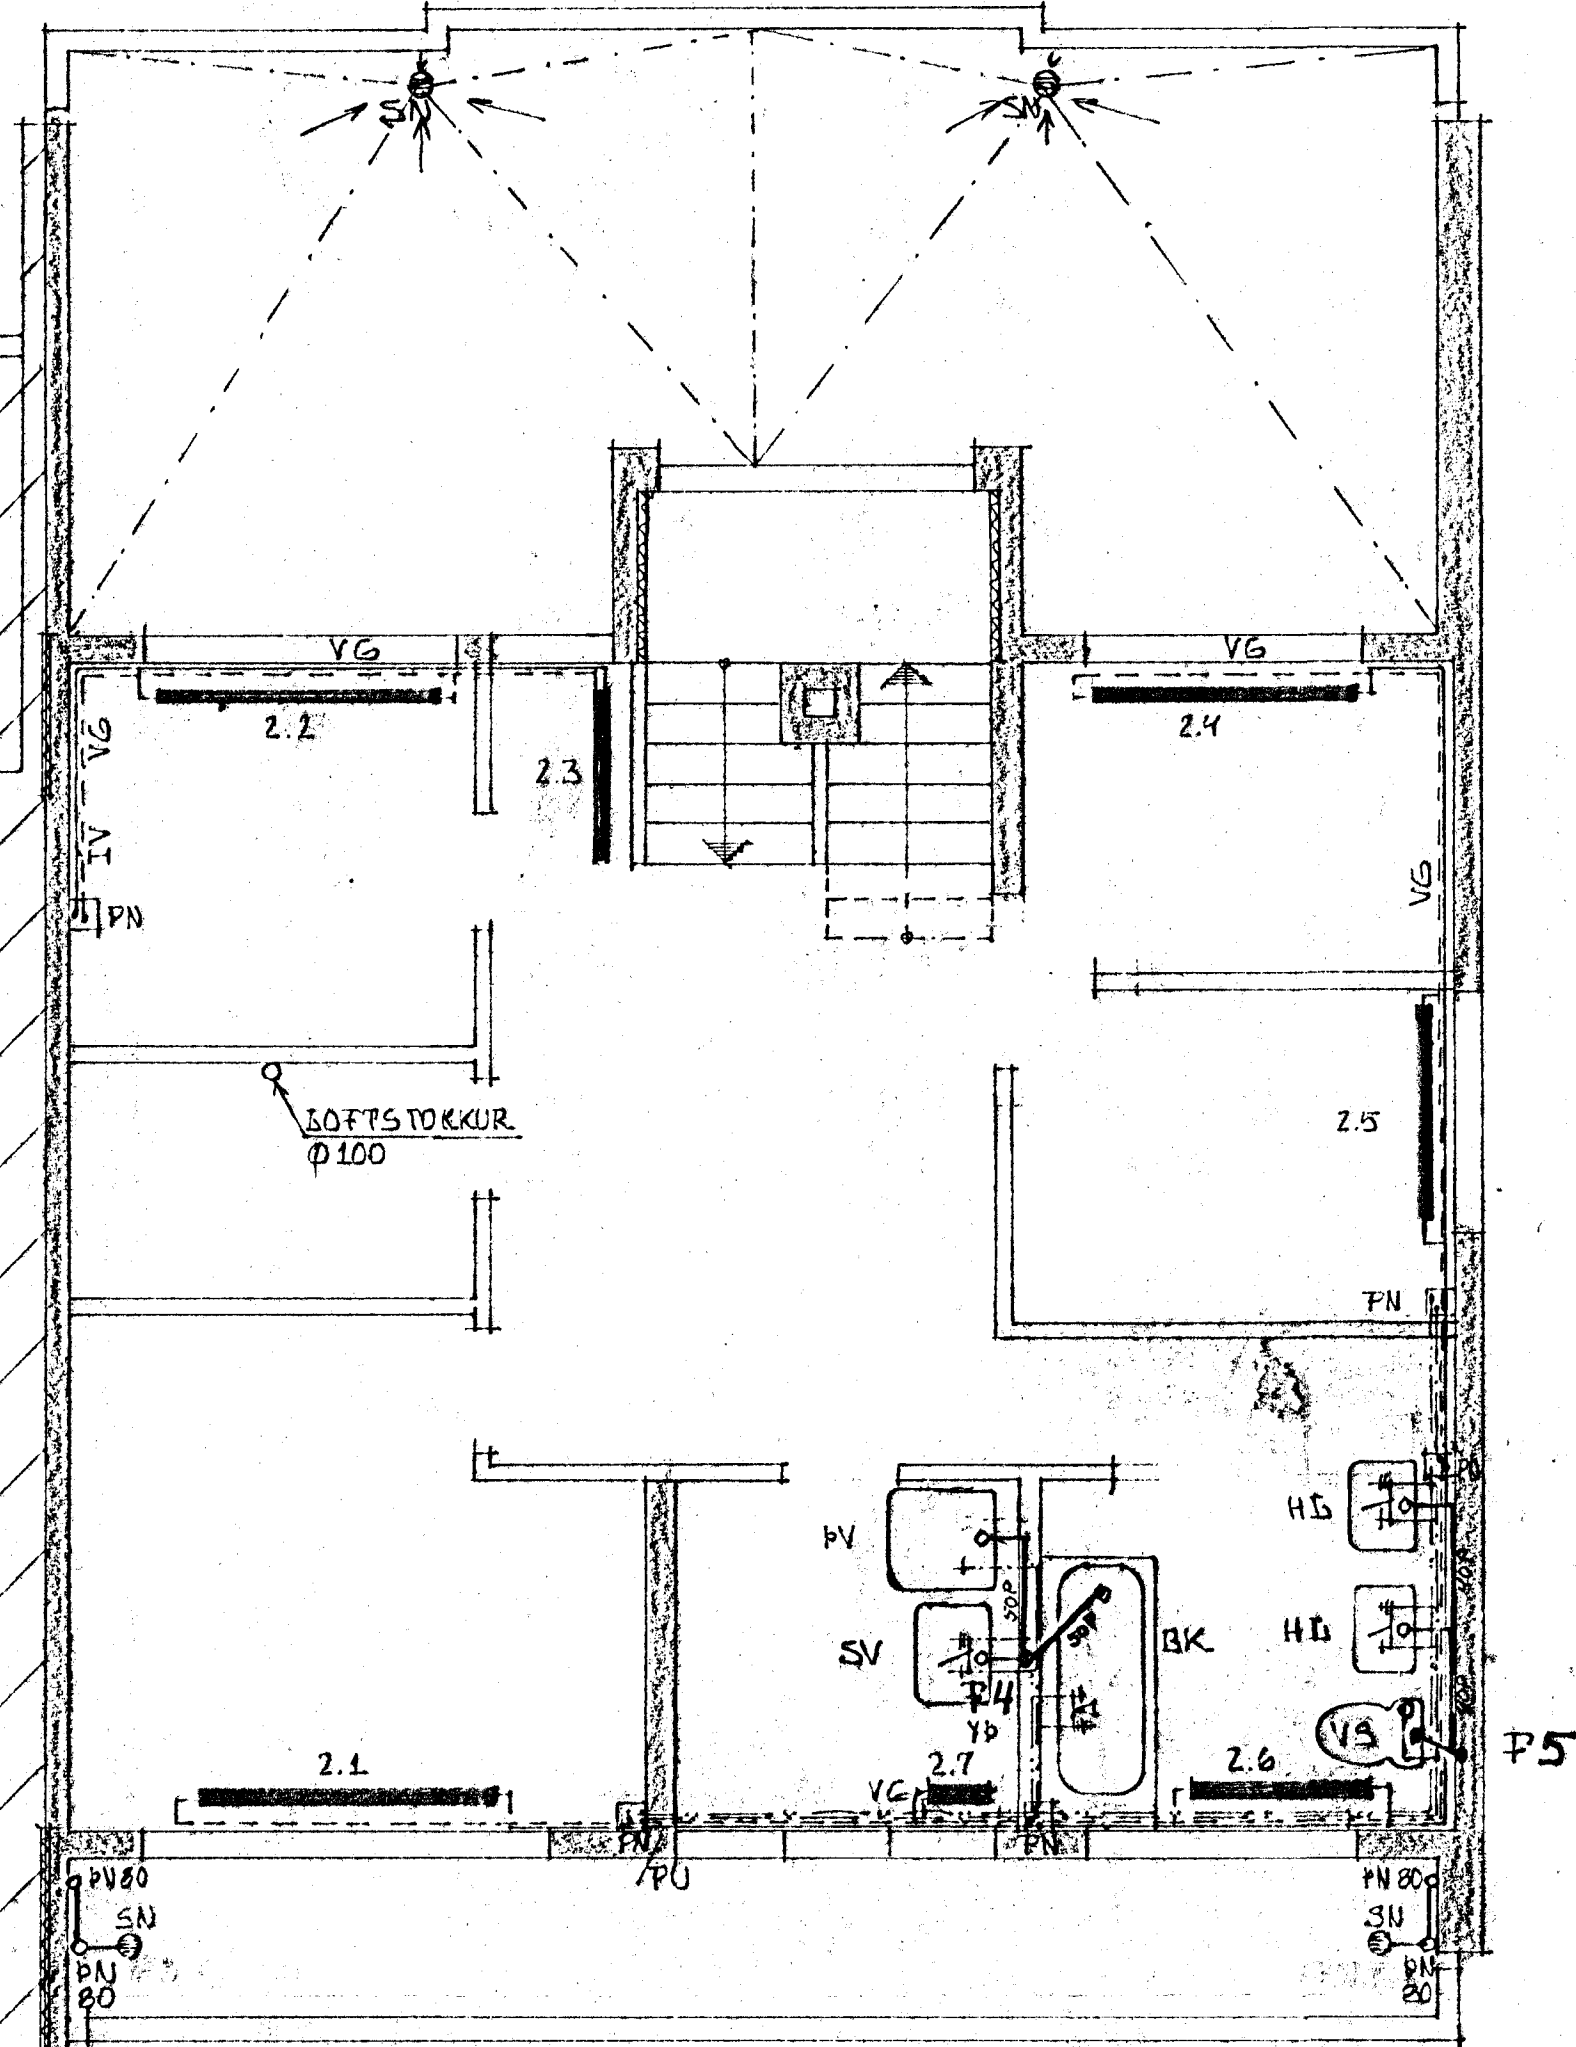

NR. 45

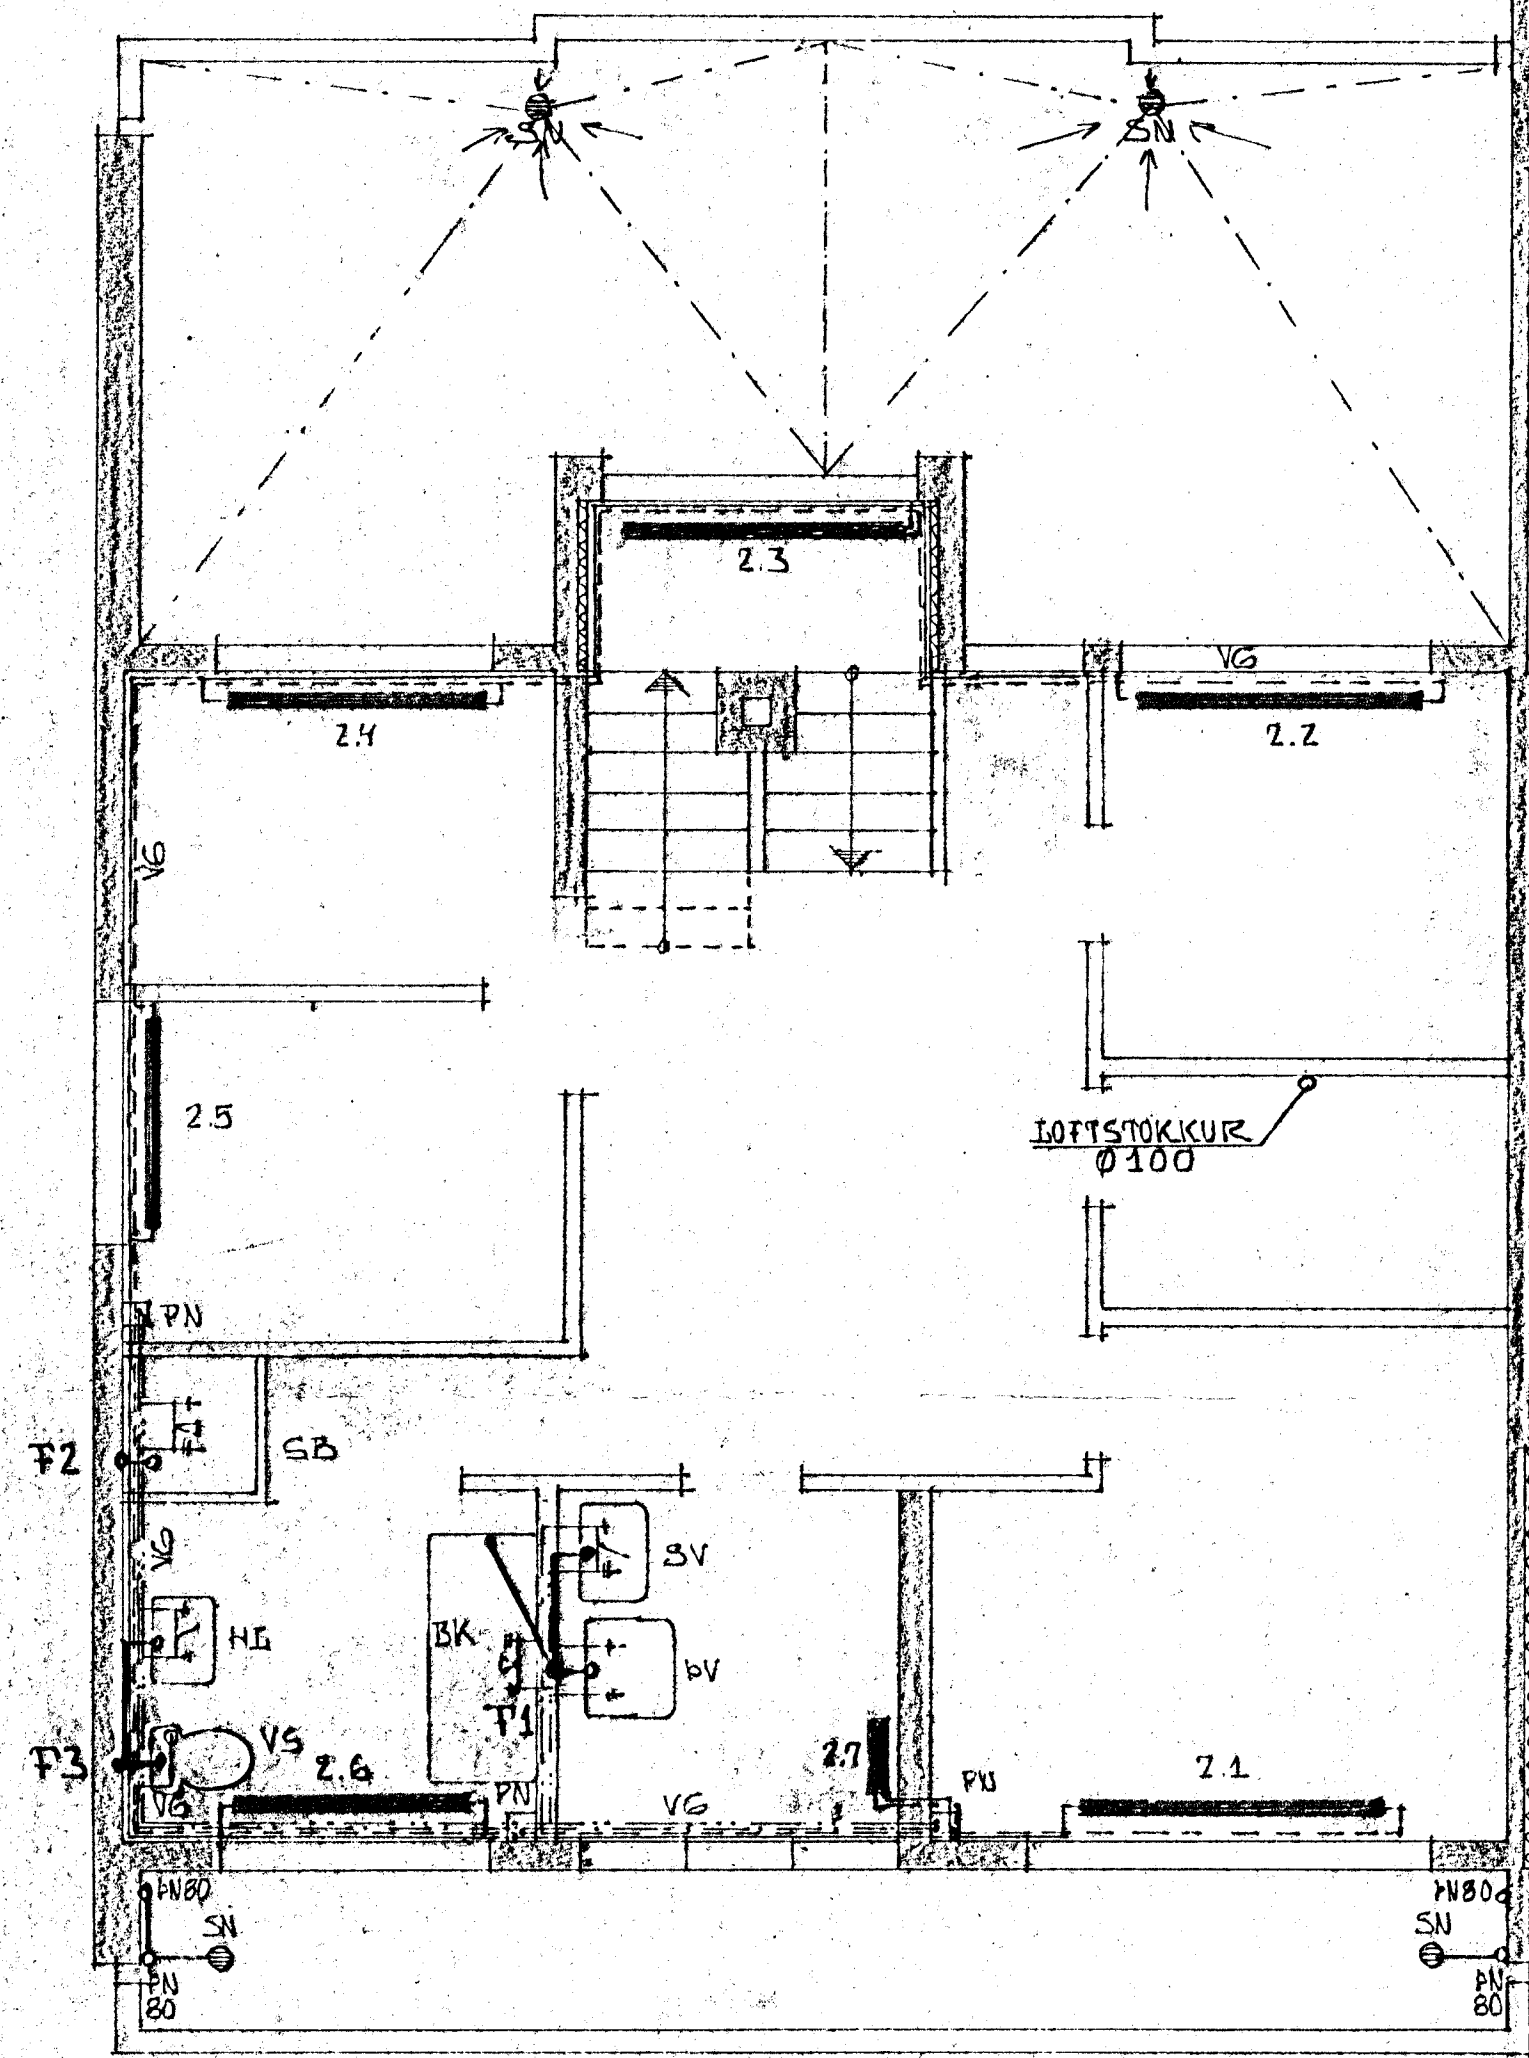

GRUNNMYND 1:50

BREYTT LÖGNUM I HUSI NR 45 03-12-78 KS
 BREYTT 03-04-78 KS
 BREYTT 14-09-77 KS

HRAUNBRÚN 45 06 49, HAFNARPIRÐI.	DAGS: 28-08-77
HITA- OG HREINIÆTISIAGNIR Á 2. HÆÐ.	HANNAÐ: KS
MÆLIKV: 1:50	VERK NR. 7703-02
KRISTJAN STEFANSSON, P.T.T.I.	BIÐ NR. -03
ÉPSTÁHJALDA 3, KÓPANOGLI. SÍMI 44-0-54	