



HRAUNBRÚN & C.

4250-0460-01

Samþykkt á fundi bygginga-  
nefndar þ. 7.11.1981.  
BYGGINGAFULLTRÚINN  
Í HAFNARFIRÐI  
*S. Sigurdur*

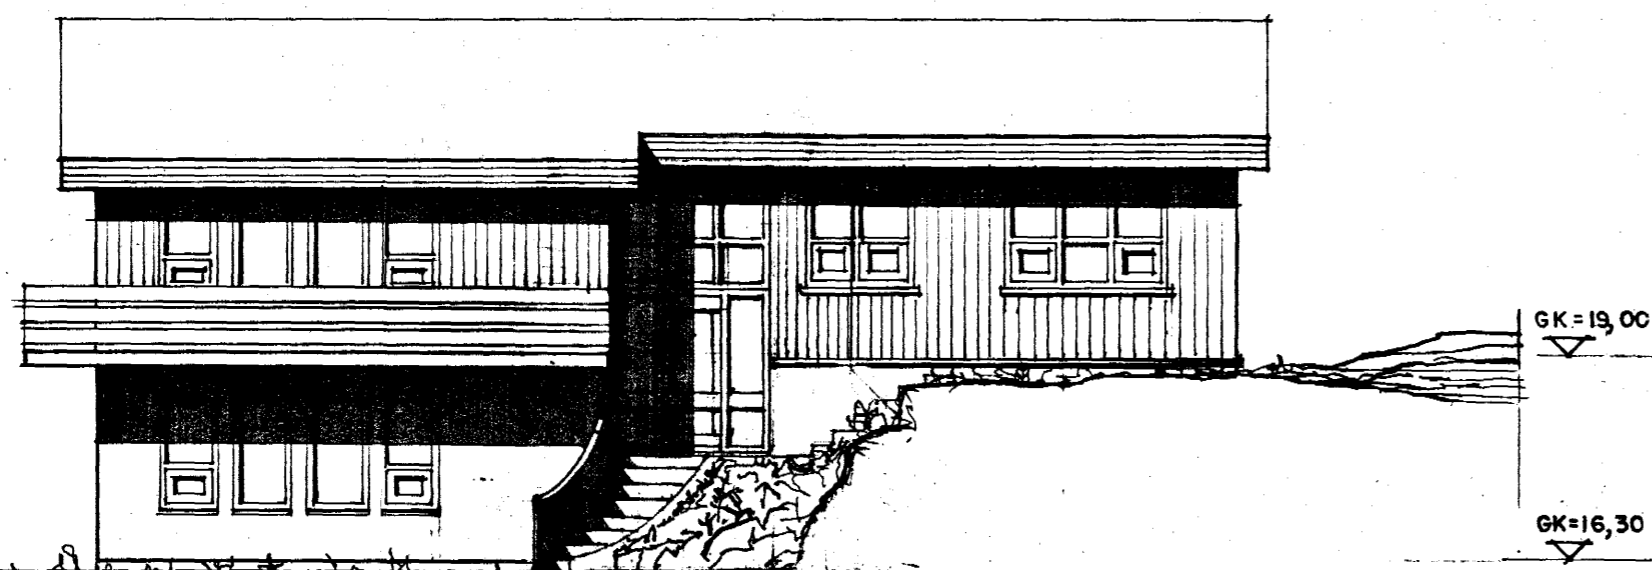


SUBAUSTUR M 1:100

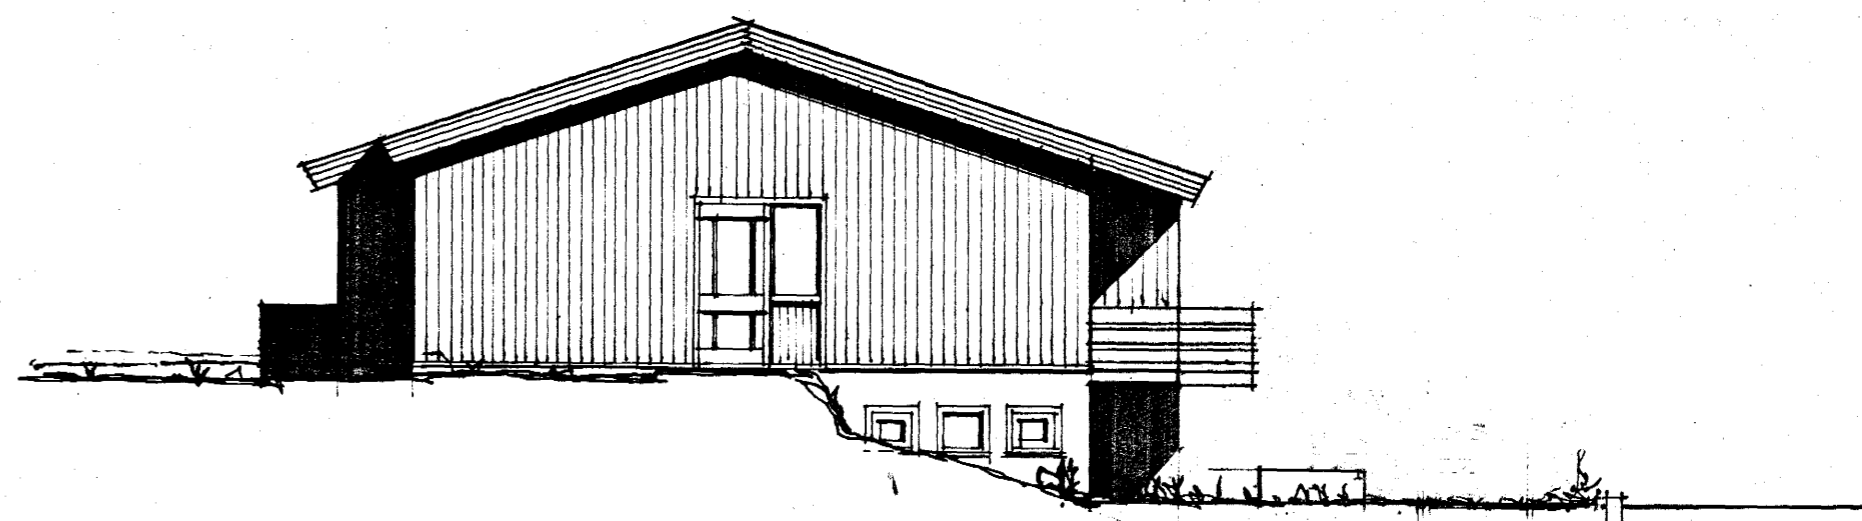


NORBAUSTUR M. 1:100

tifftopdf - www.rubissoftware.com - Demo Version

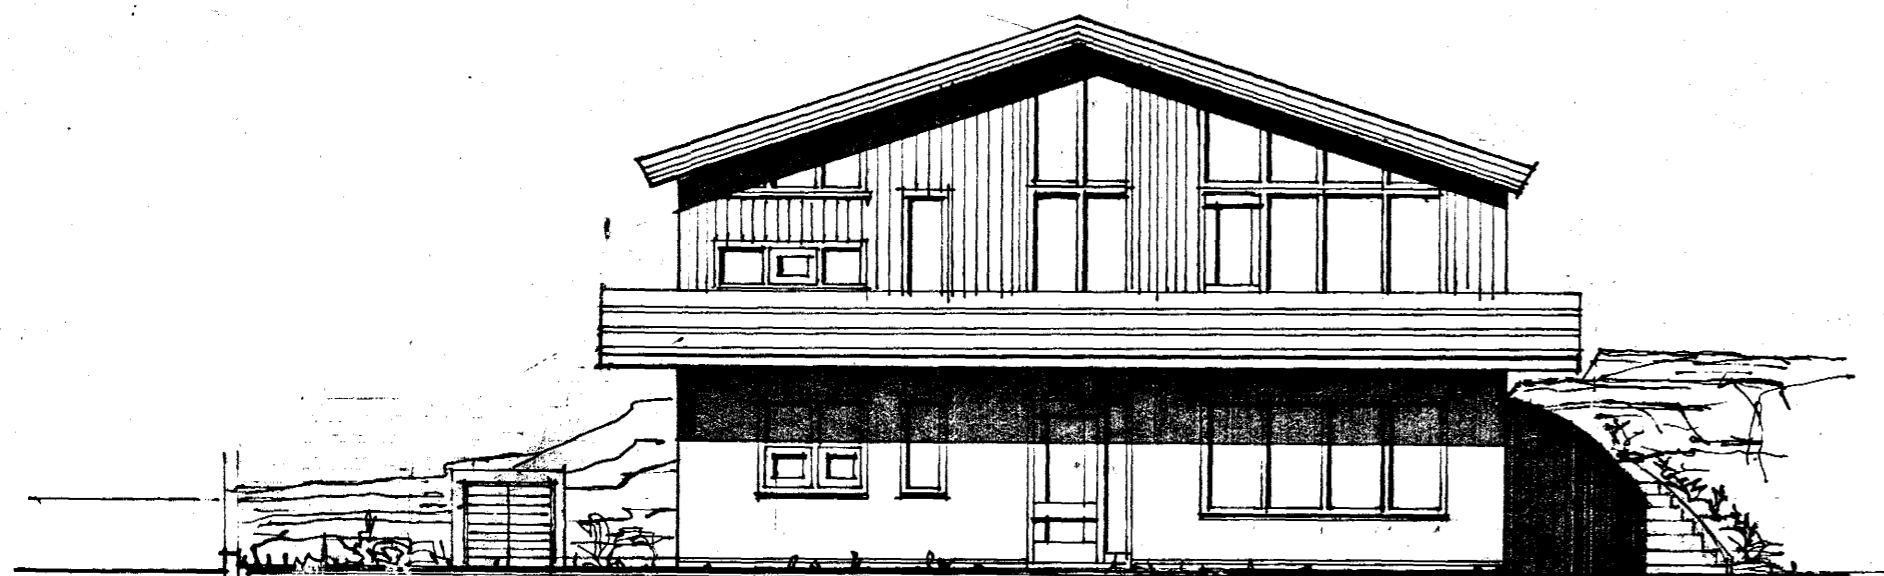

SUBVESTUR M. 1:100

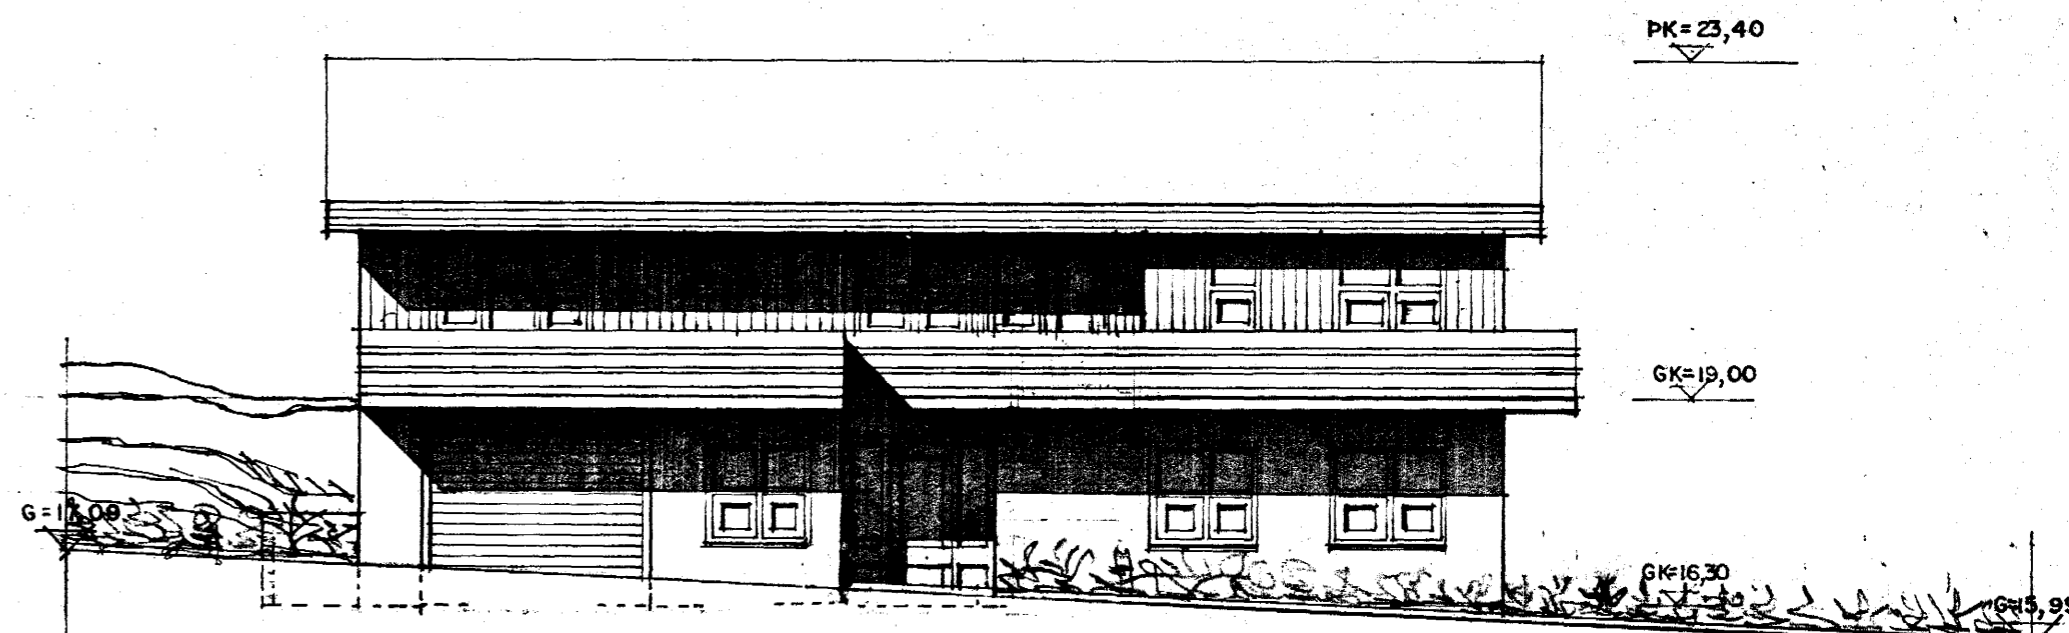

NORÐ VESTUR . M 1:100.