
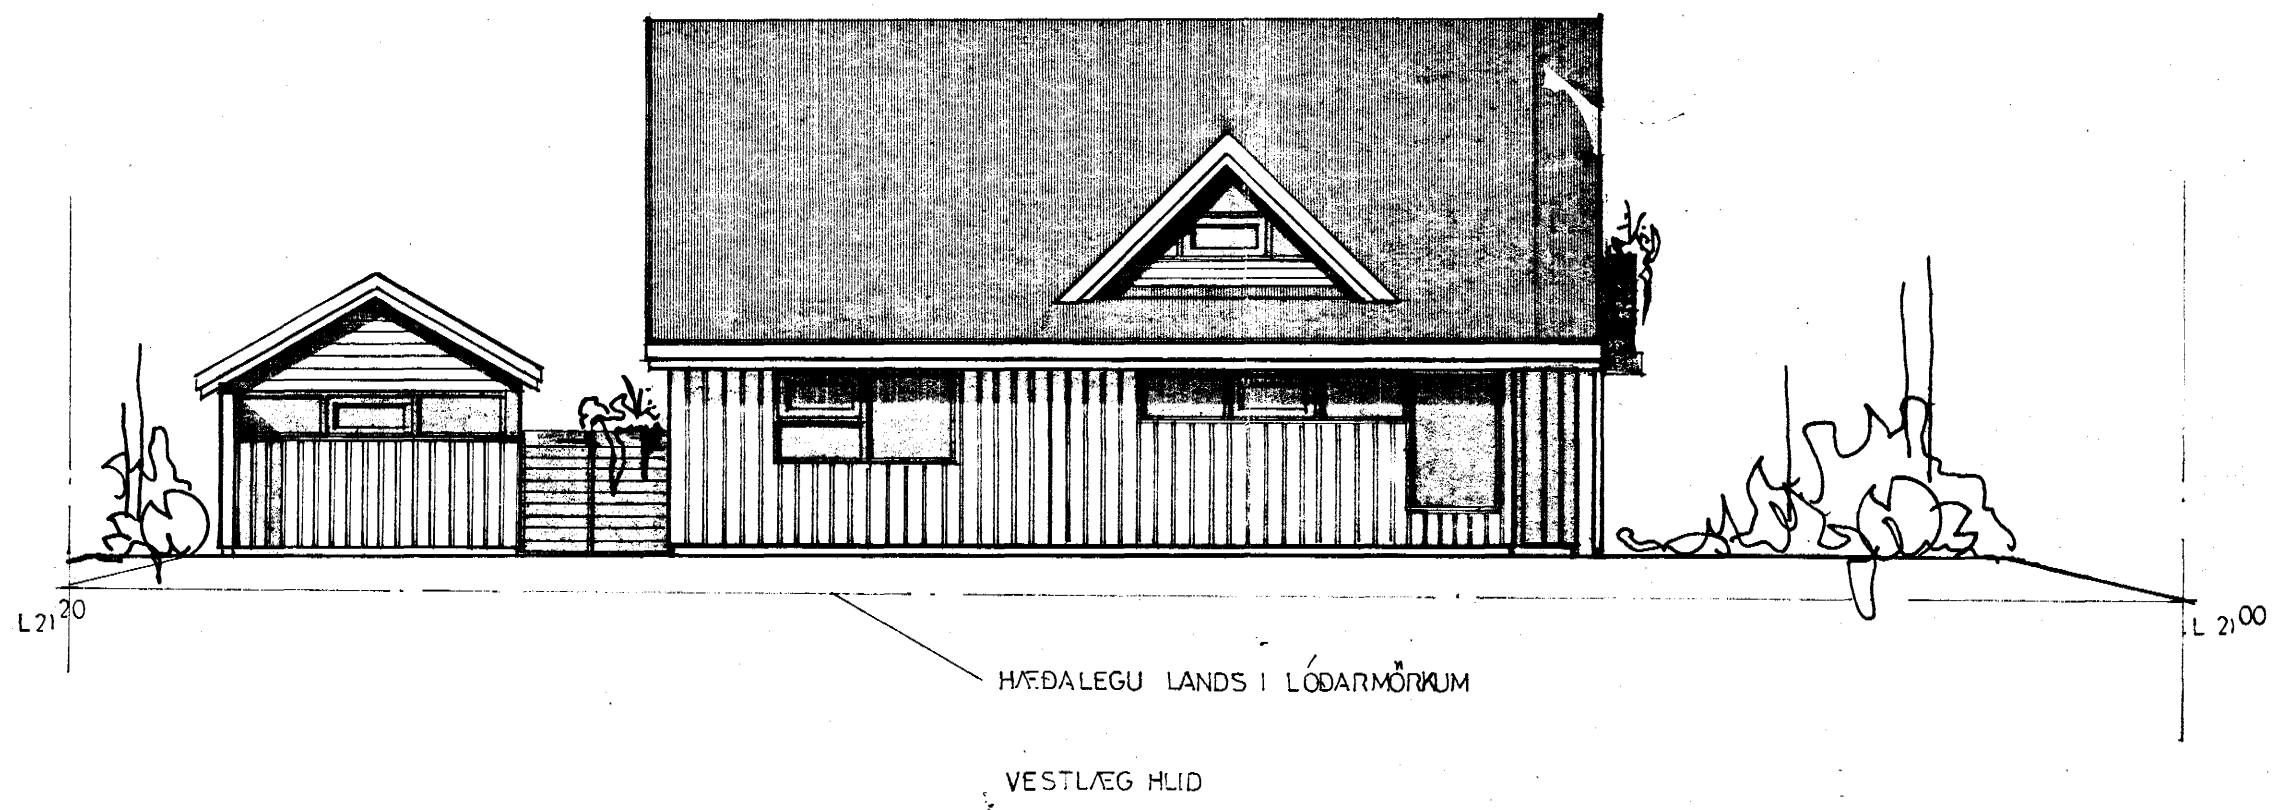
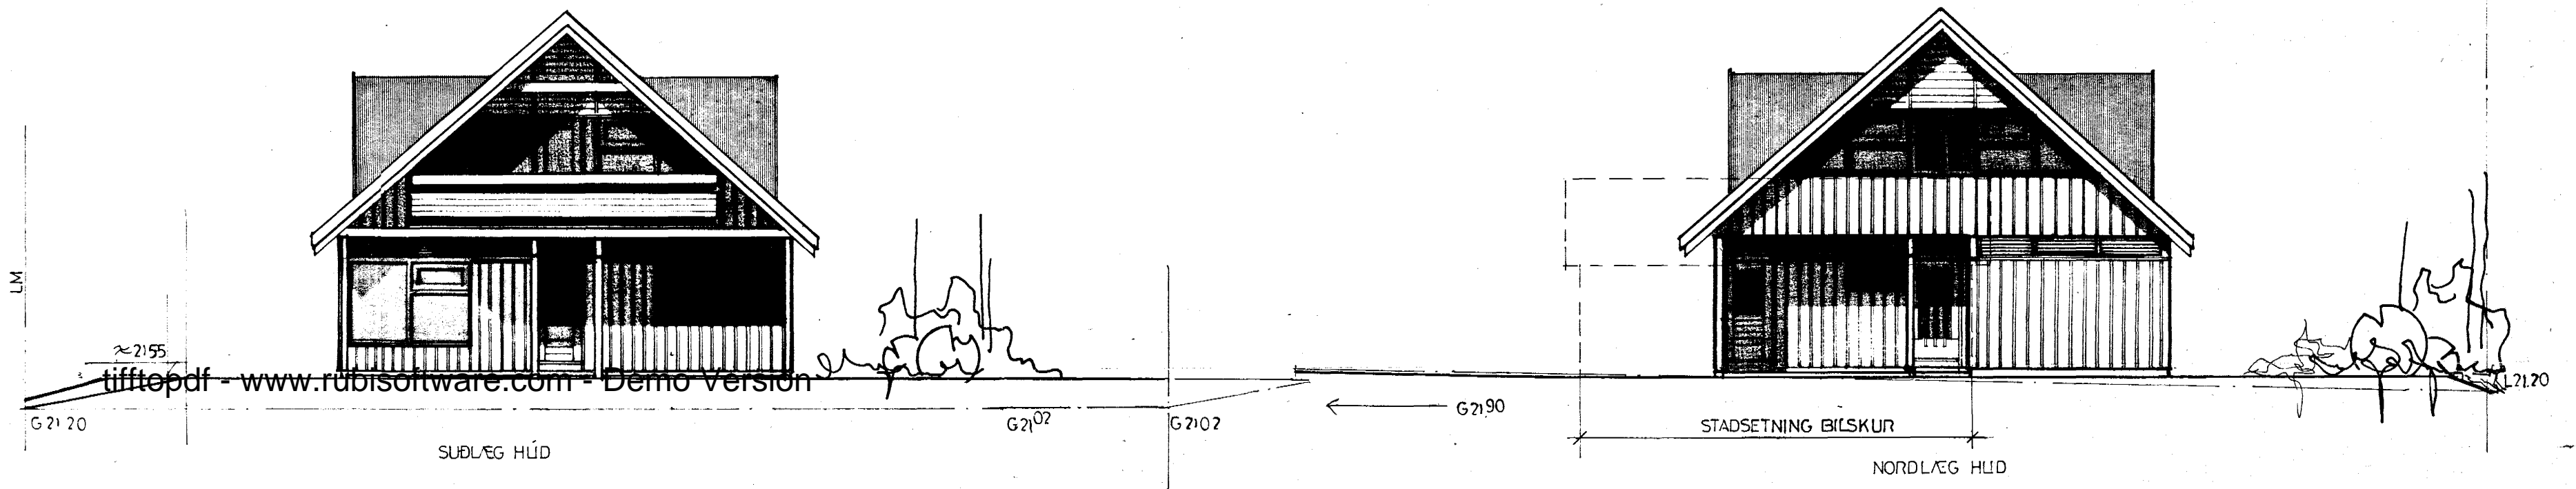


Samþykkt á fundi bygginga-  
nefndar þ. 9.9.1981  
BYGGINGAFULLTRÚINN  
Í HAFNARFIRÐI

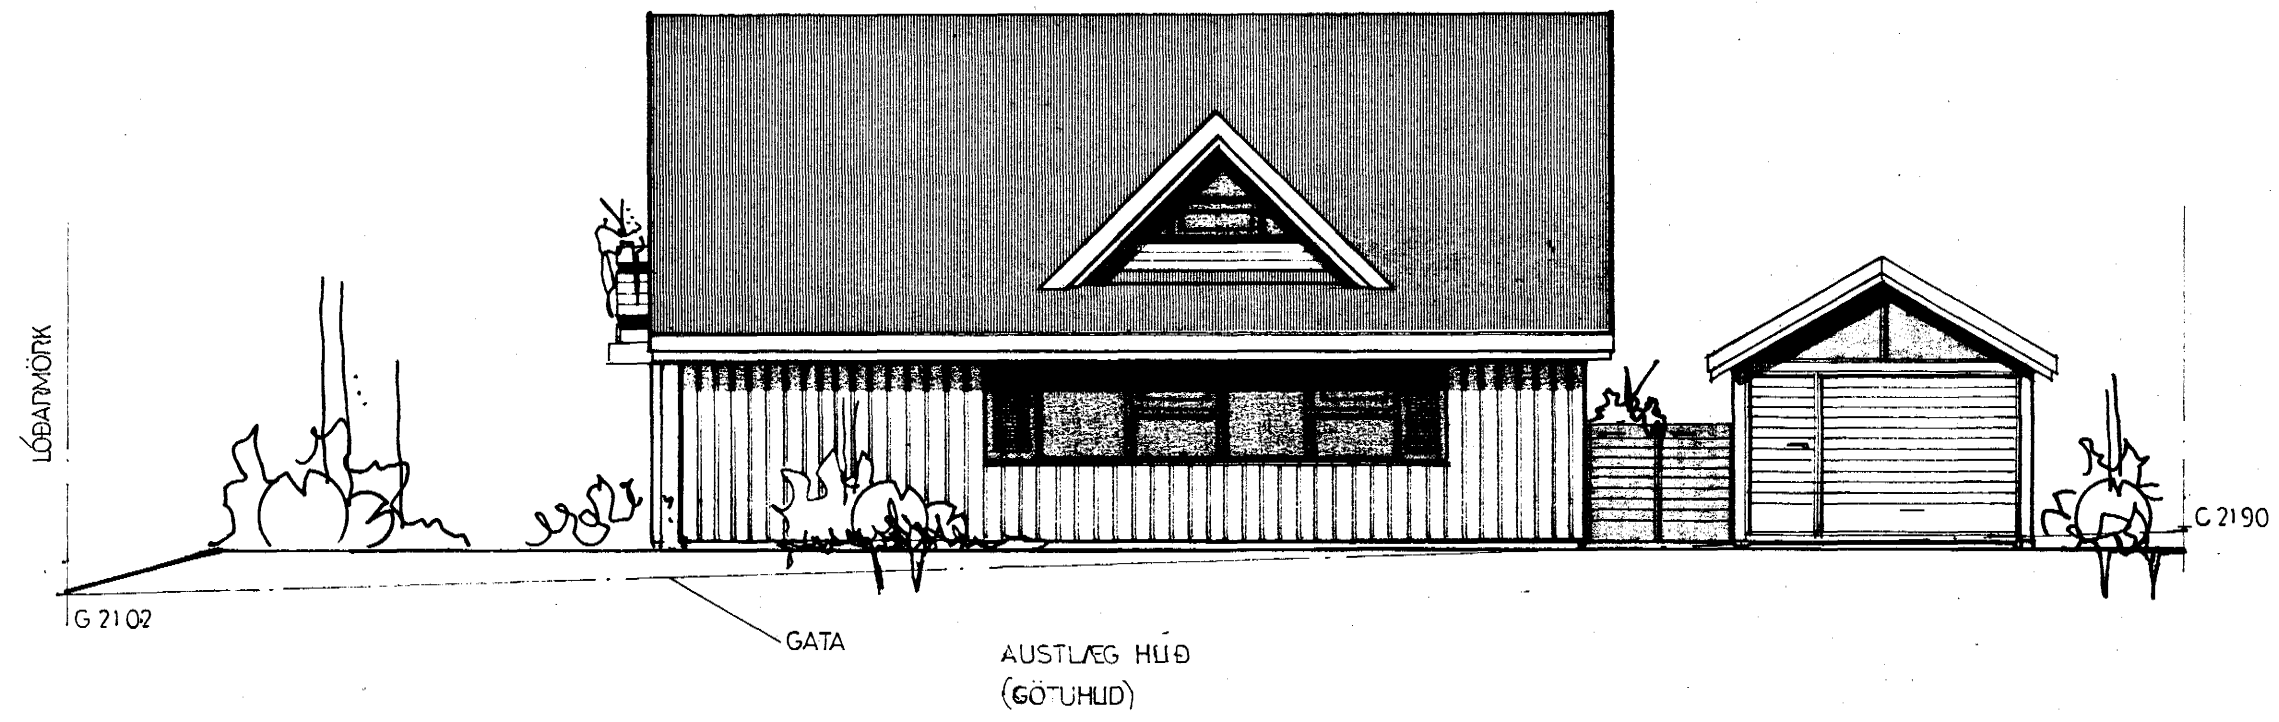

4250-0530-01  
02

	MÆLIKV: 1:100	BREYTT: SEPT 81	VERKEFNI: GRETA KRISTINSSON HRAUNBRUN 53 HAFNARFIRÐI	VERK NR: 243
	DAGS/TEIKNAD JULI 81 AVO	SIGN:	TEIKNING: ÚTLIT	TEIKN NR: 101
HÖNNUN: TEIKNISTOFAN AVO. A. VIDAR OLSEN TFR. BORGARTÚNI 18 RVK. S. 11860				