

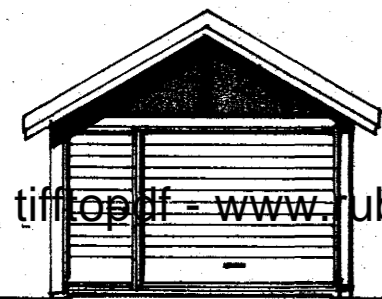
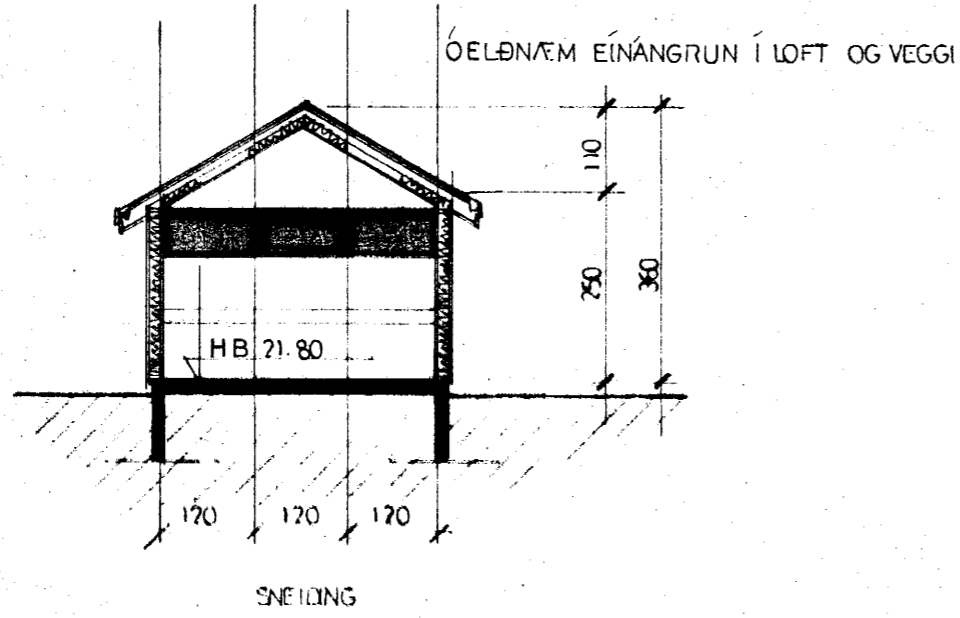


Samþykkt á fundi bygginga-
nefndar þ. 9.9.1981
BYGGINGAFULLTRÚINN
Í HAFNARFIRDI
E. Jónsson


BILSKUR UR TRE A STEYPTUM GRUNNI

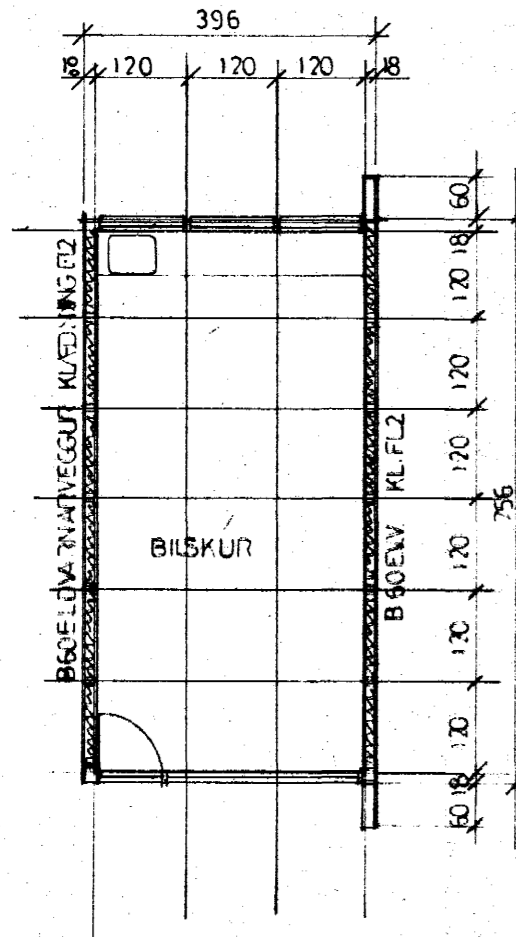


AUSTVÆG HLIÐ
(GÖTUHLIÐ)

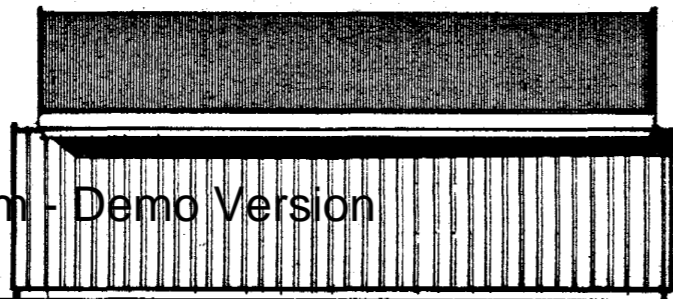


NORÐVÆG HL.

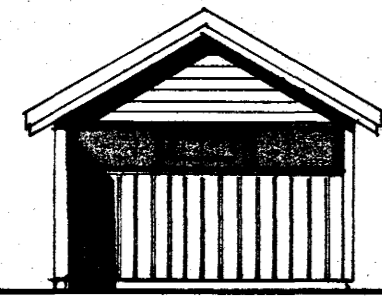

VL. HL.

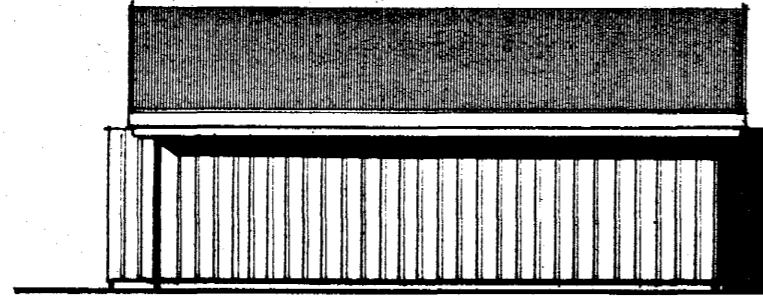


SUÐVÆG HL.

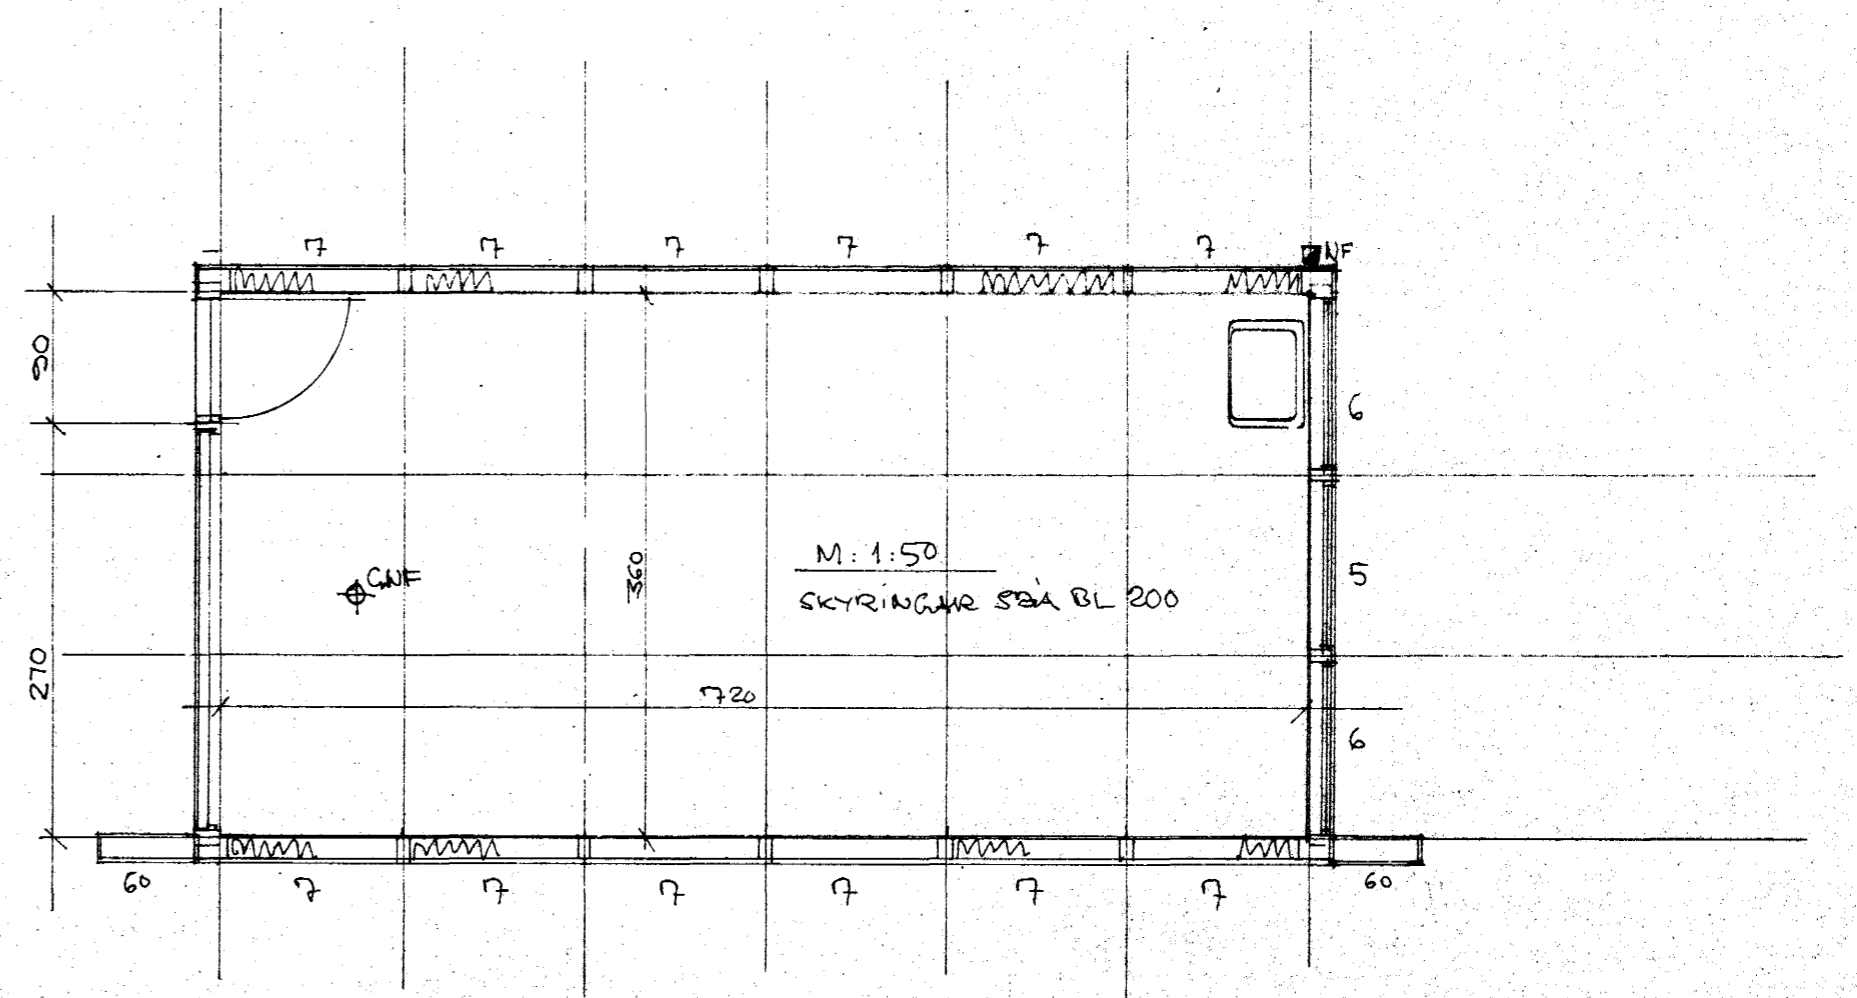

4250-0530 02

FLATARMÁL BRUTTO 29.9 M²
RÚMMÁL 91.3 M³

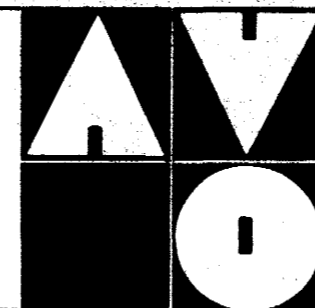

MÆLIKV: 1:00 / 1:50
DAGS/TEIKNAD: JULI 81 AVO
HÖNNUN: TEIKNISTOFAN AVO, A. VIDAR OLSEN TFR, BORGARTÚNI 18 RVK, S. 11860

BREYTT: VERKEFNI: GREYAR KRISTINSSON HRAUNBRUN 53 HAFNARFIRDI
SIGN: TEIKNING: BILSKUR

VERK NR: 734
TEIKN NR: 102