





Útlit suður (gata) mkv. 1:100

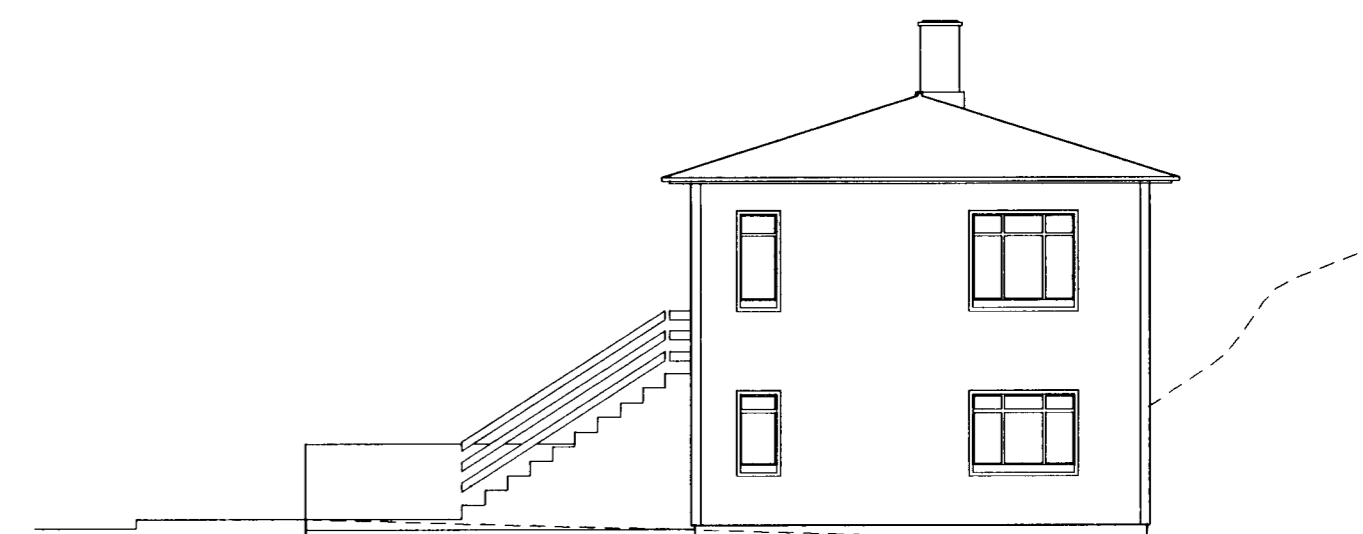


Útlit austur mkv. 1:100

tiffptopdf - www.rubissoftware.com - Demo Version

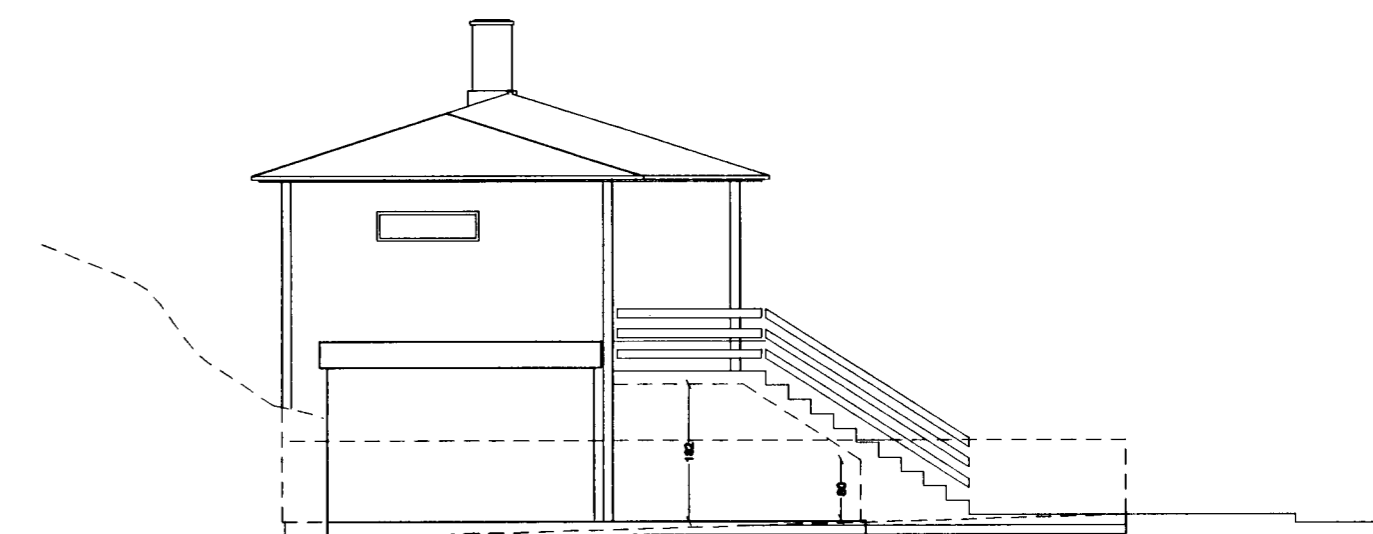

Útlit vestur mkv. 1:100

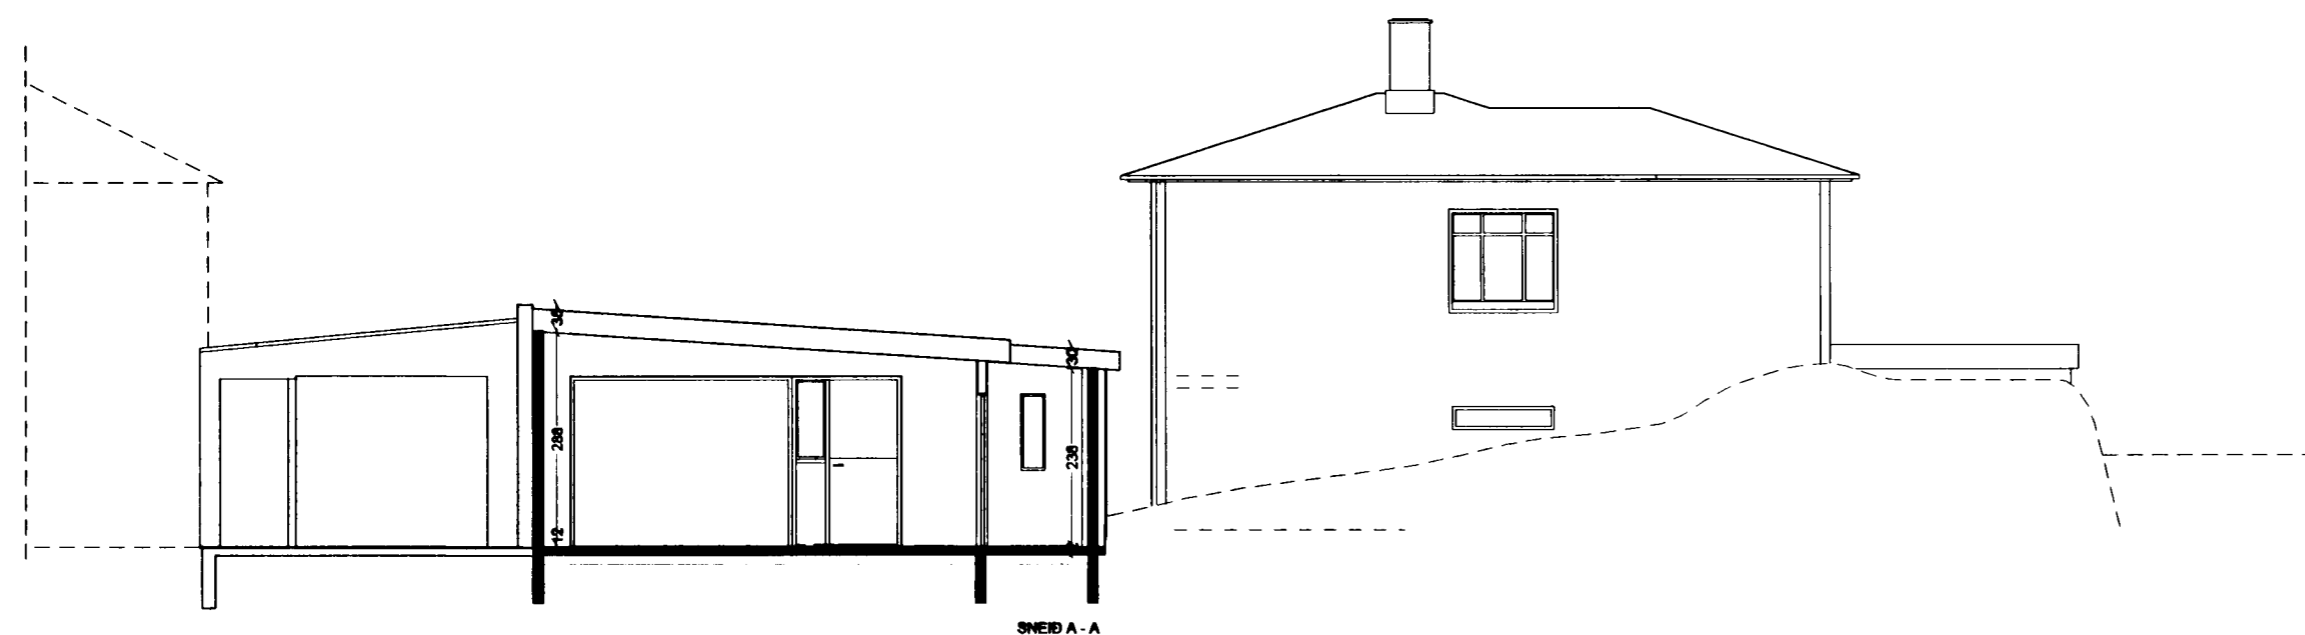

Útlit norður mkv. 1:100

Hraunhvammur 6, Hafnarfirði

MKV: 1:100

10 METRAR

ÁÐALUPPDRAÆTTIR

1.02

ÚTLIT OG SNEIÐING MKV. 1:100

DAGS. 1.11.2003

andrum arkitektar

www.andrum.is

davíð kr. pilt arkitekt faí 101069-5249

kristján garðarsson arkitekt faí

klapparstigur 16, 101 reykjavík

s. 551 3333

f. 562 1713