



tifftopdf - www.rubissoftware.com - Demo Version

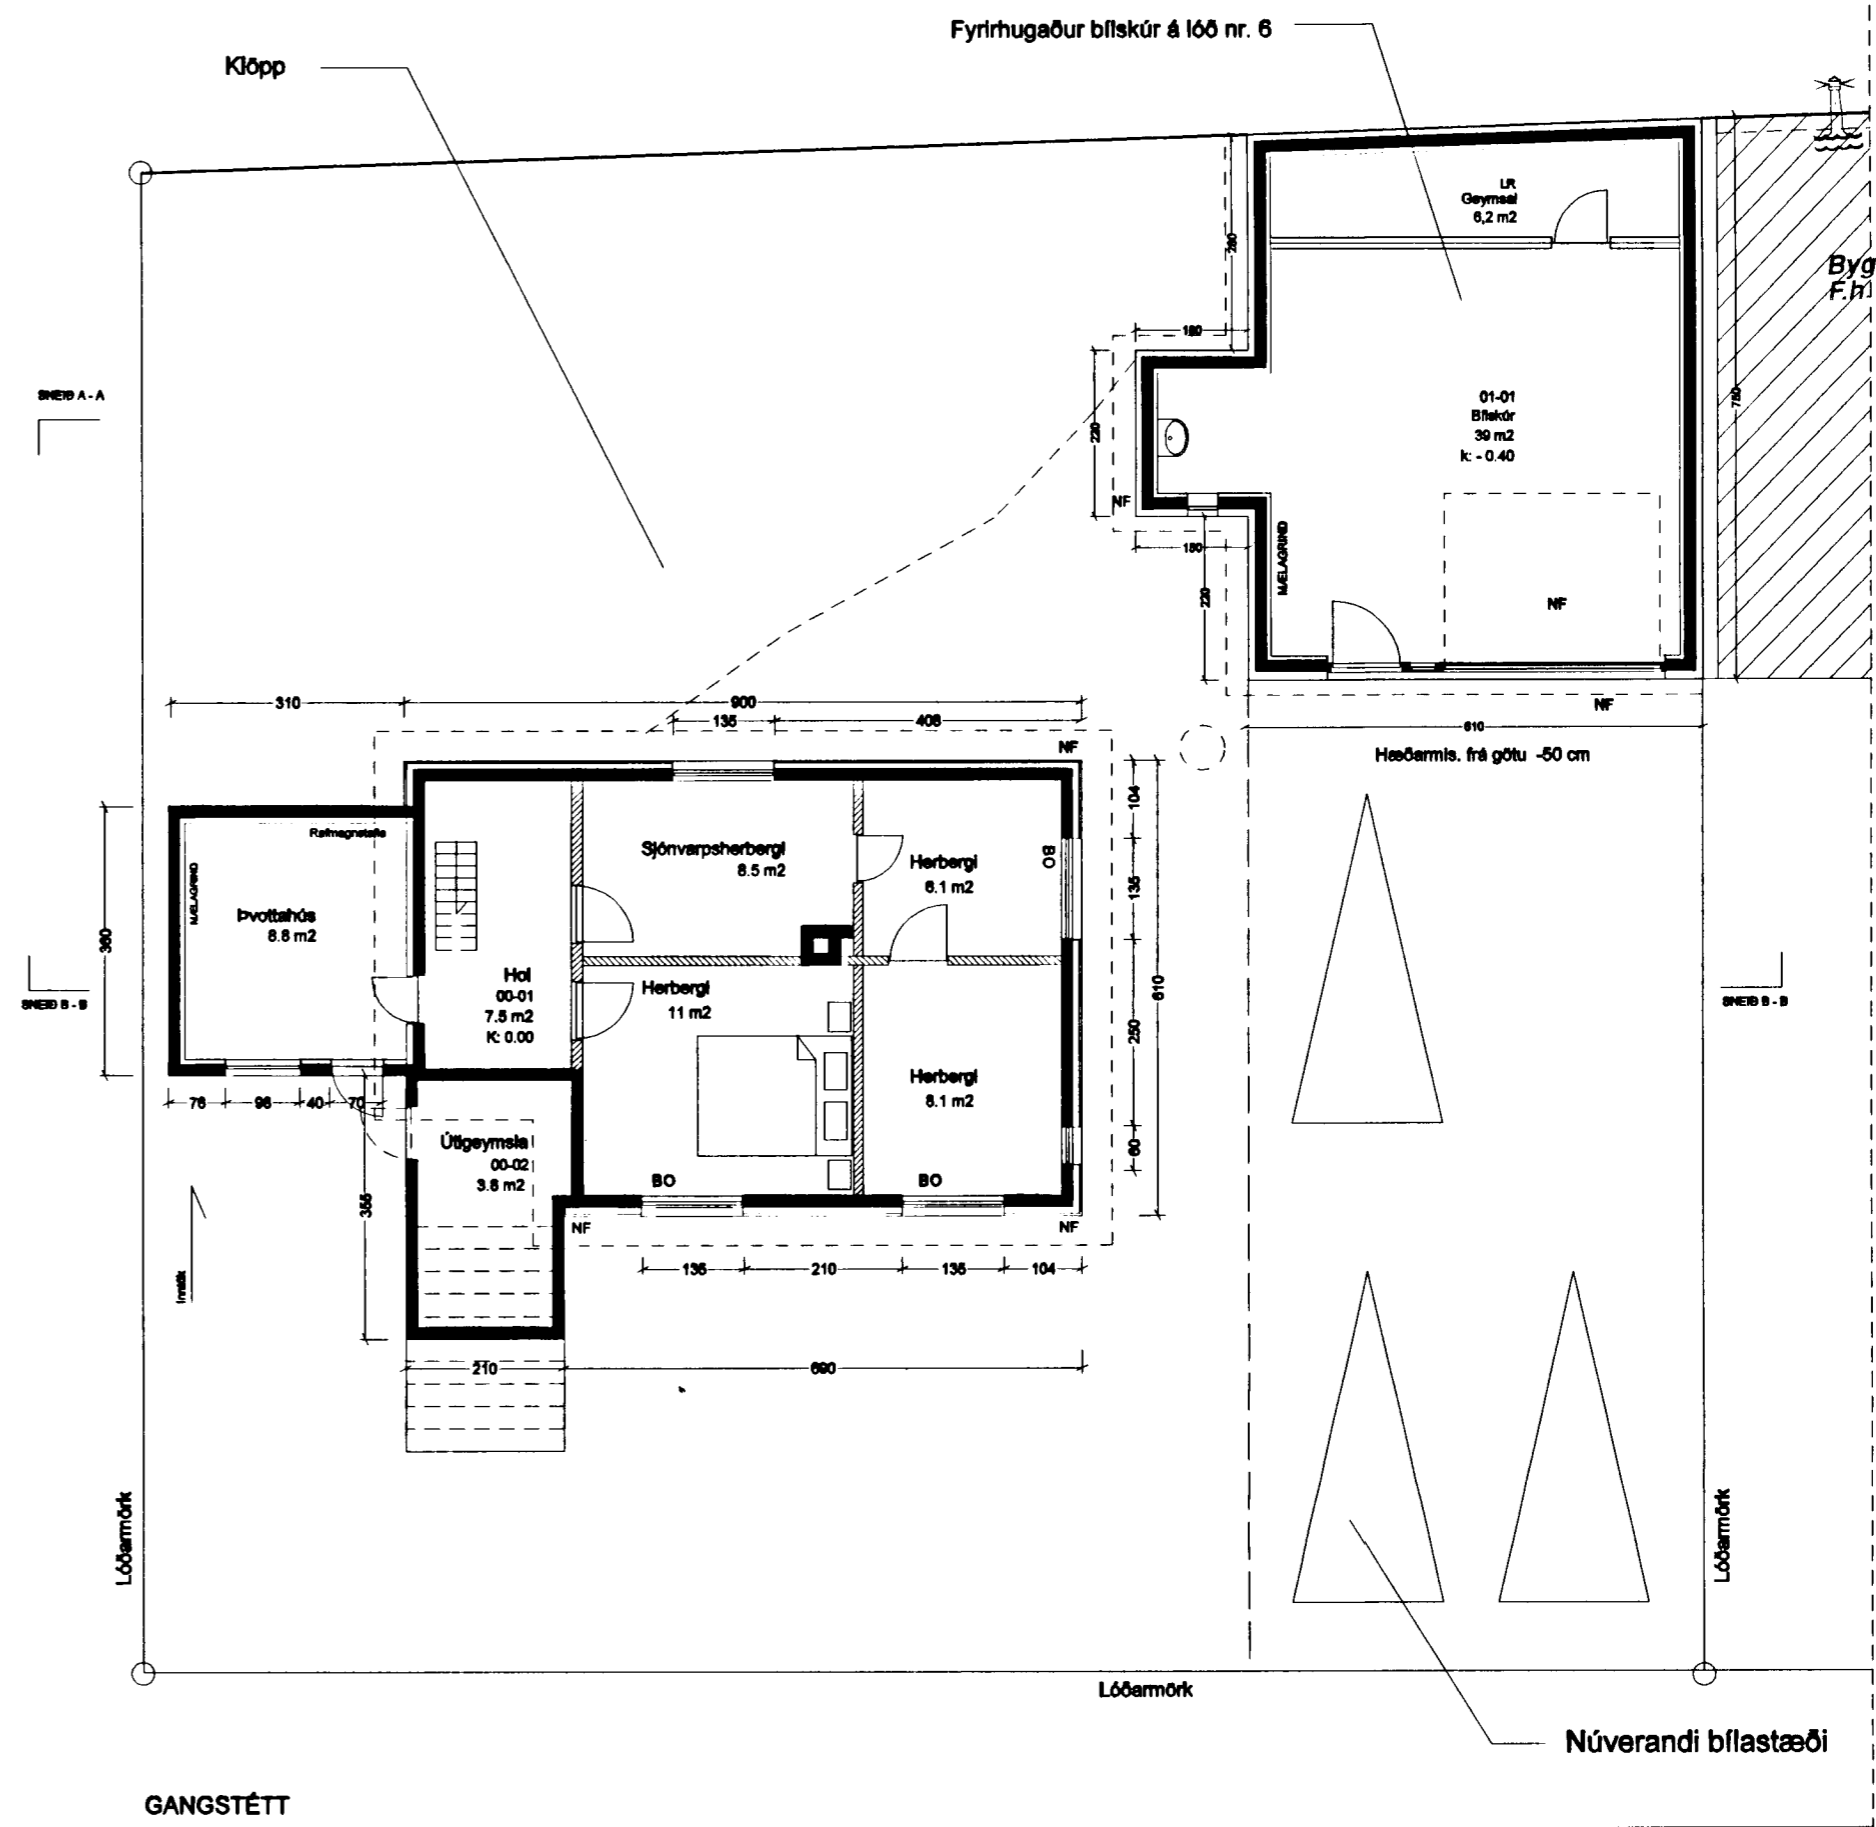

Samþykkt þann
19 DES. 2003
Byggingafulltrúinn í Hafnarfirði
F.h Kristján Þórarinnsson

AP

HRAUNHVAMMUR

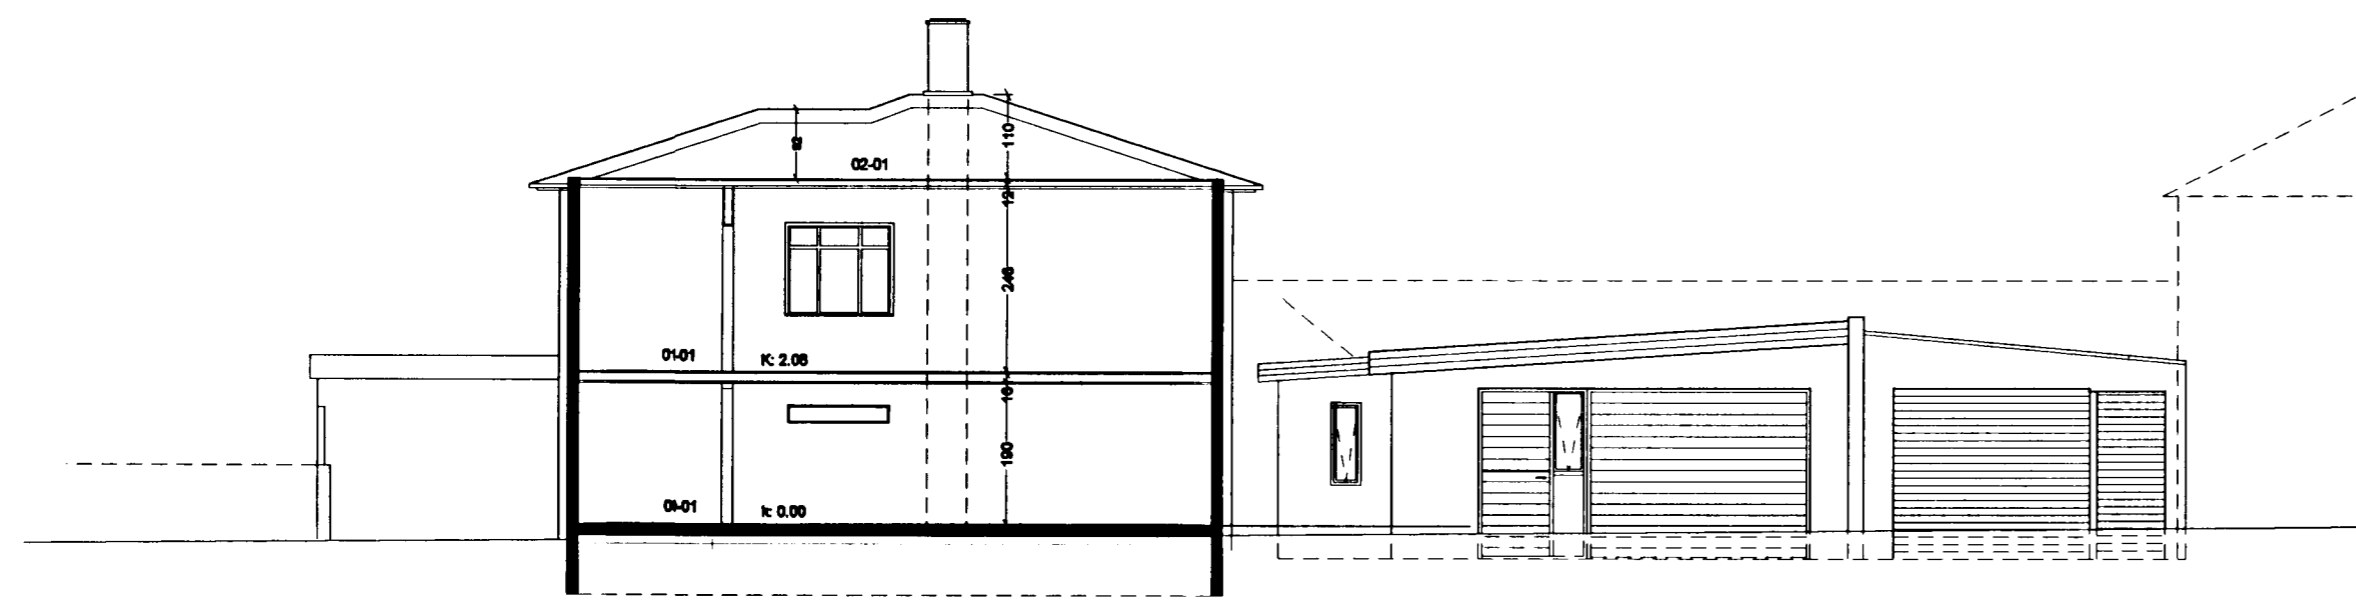

Hraunhvammur 6, Hafnarfirði

MKV.: 1:100 10 METRAR

ADALUPPDRAETTIR 1.03

GRUNNMYNDIR MKV. 1:100 DAGS. 10.11.2003

andrum arkitektar www.andrum.is

davíð kr. pítt arkitekt faí 101069-5249
kristján garðarsson arkitekt faí

klapparstígur 16, 101 reykjavík s. 551 3333 f. 582 1713