


GRUNNMYND KJALLARA 1:50

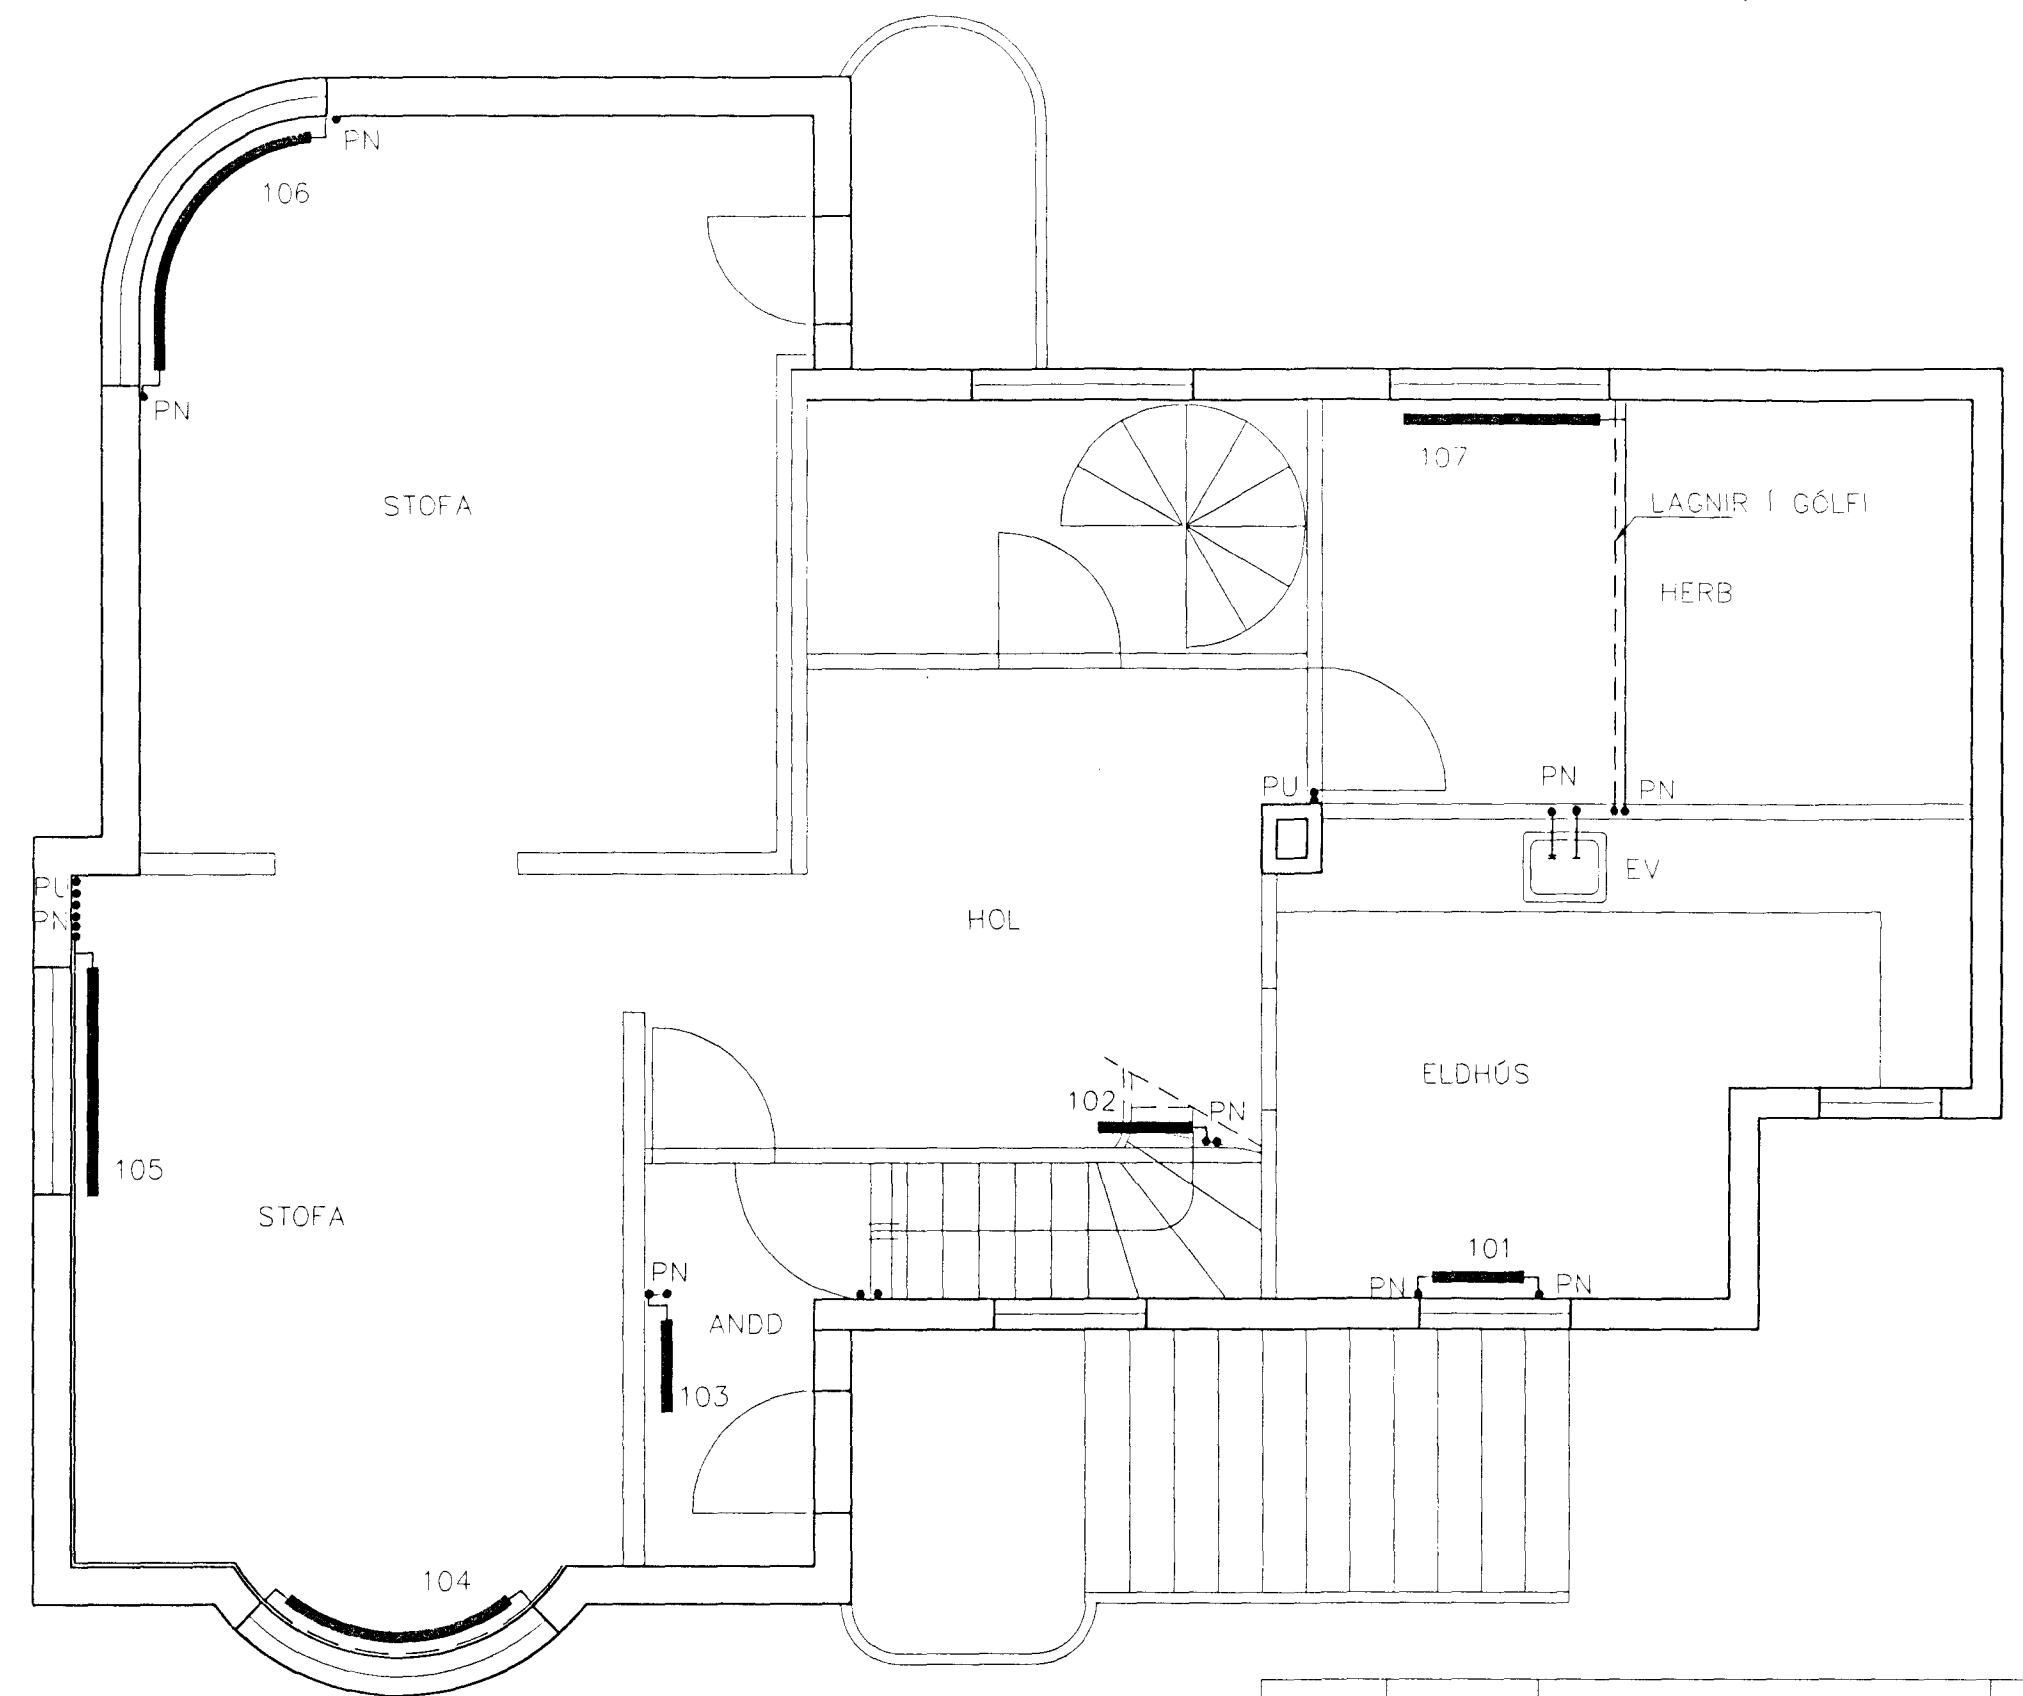

GRUNNMYND 1 HÆÐAR 1:50

BR.	DAGS.	EDLI BREITINGA	SIGN.

**HRAUNKAMBUR 5
HAFNARFIRÐI**

HITA OG VATNSLAGNIR KJALLARA OG
1 HÆÐAR

MKV 1:50

DAGS. SEPT.99

VERK NR. 9954

TEIKN. NR. 2-01

HANNAÐ SIG. ÞORLEIFSS. KT. 241148-3009

TEIKNAD G.H.

YFIRFARID



TÆKNIÞJÓNUSTA SIGURDAR ÞORLEIFSSONAR ehf
STRANDGÖTU 11 220 HAFNARFIRÐI
SÍMI 555-4255 FAX 565-2875
E-mail taeknihjonusta@islandia.is