


Samþykkt á fundi bygginga-
nefndar þ. 3 / 2 1982
BYGGINGAFULLTRÚINN
I HAFNARRÖÐI

[Handwritten signature]

LÖBARMÖRK
ATH!

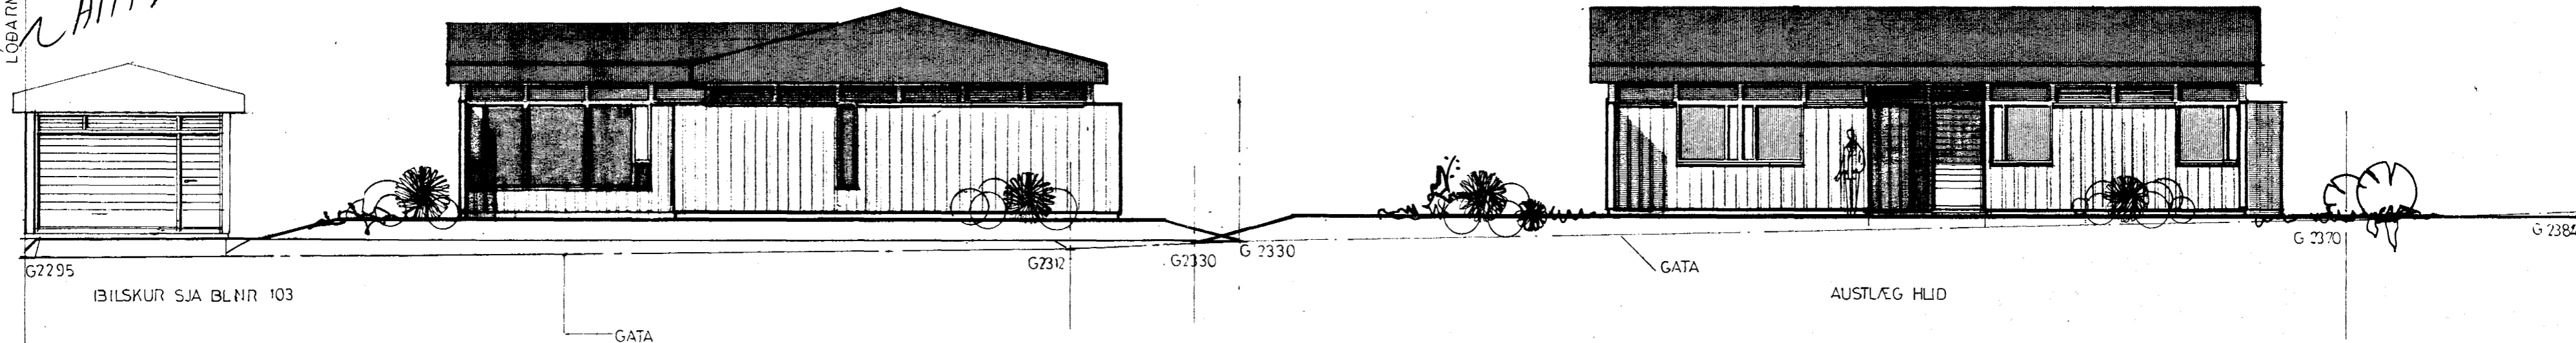


IBILSKUR SJA BLNR 103

GATA

SÚÐLÆG HLID

GATA

AUSTLÆG HLID

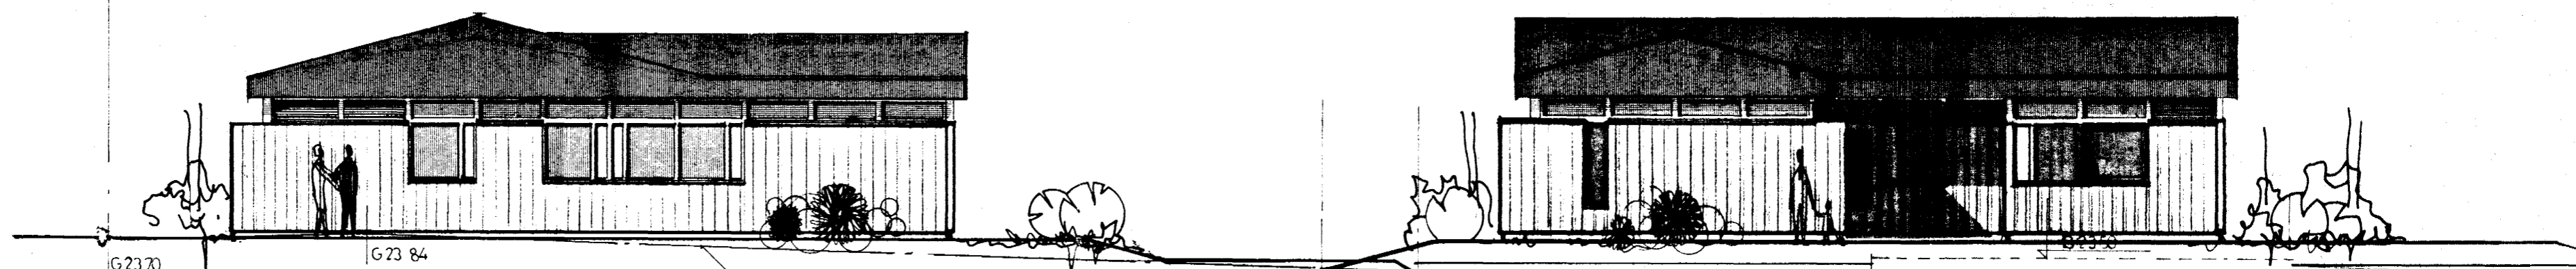

NORÐLÆG HLID

HÆÐALEGU LANDS I LÖBARMÖRKUM

L2330


L2330

STADSETN BILSKUR

VESTLÆG HLID

HÆÐALEGU LANDS I LÖBARMÖRKUM

4310-0120-01

HÚSGERÐ 125	FRAML.NR.	FLATARMÁL BRUTTÓ 123.1 m ²	 HÖSEINNEAR HE SIGLUFIRÐI SÍMAR: (96) 71340 FRAMKV.STJ. (96) 71161 TÆKNIFR.	MÆLIKV. 1:100	REIKN.	VERKEFNI STIGUR HERLUFSEN HAFNARFIRÐI-12 <i>Hraunfanga 12</i> HAFNARFIRÐI	VERK NR. 248	
		FL.MÁL HÚSNÆÐISM.STJ. 106.3 m ²		DAGS/TEIKNAD OKT 76 VO	YFIRFARIÐ			
		FL.MÁL NETTÓ 116.3 m ²		HÖNNUN TEIKNIST AVC A.VÍÐAR OLSEN TFR BORGARTÚNI 18 P SÍMI: 118 60	SAMÞYKKT	BREYTT JULI 81 <i>[Signature]</i>	TEIKNING, ST. LIT	TEIKN. NR. 102
		RÜMMÁL BRUTTÓ 415 m ³						