

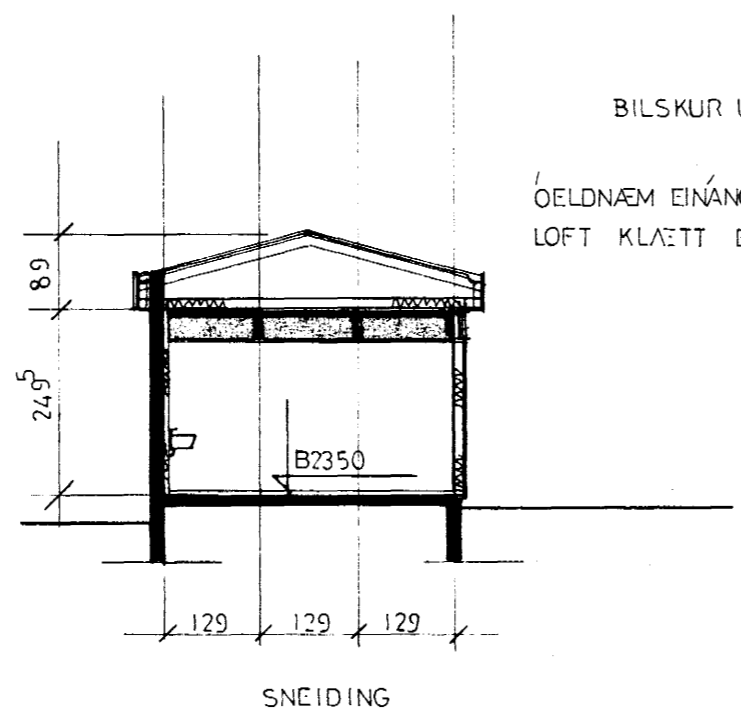



Samþykkt á fundi bygginga-
nefndar 3/2 1982
BORGARFUNDUR
HAFNARFIRÐI
Sigurður

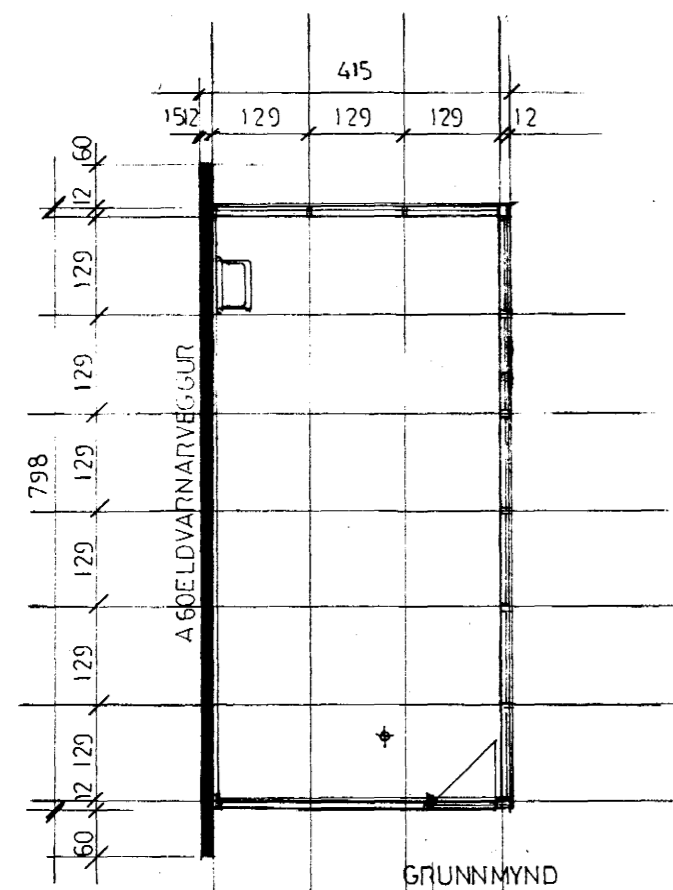


BILSKUR UR TRE A STEYPTUM GRUNNI
ÓELDNÆM EINANGRUN Í LOFT
LOFT KLÆTT ELDÐOLNUM PLÖTUM

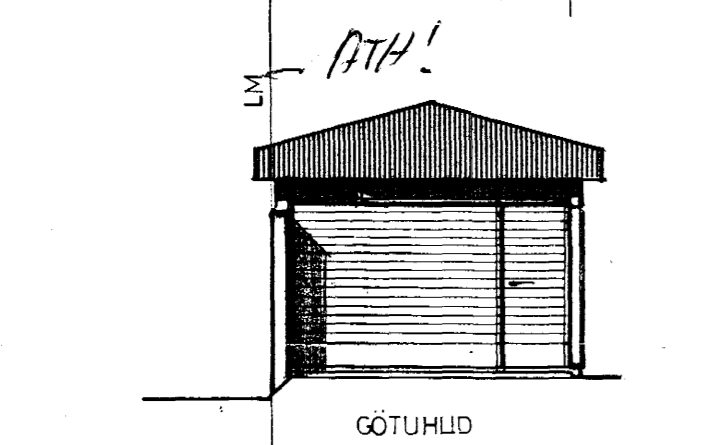


GÖTUHLID

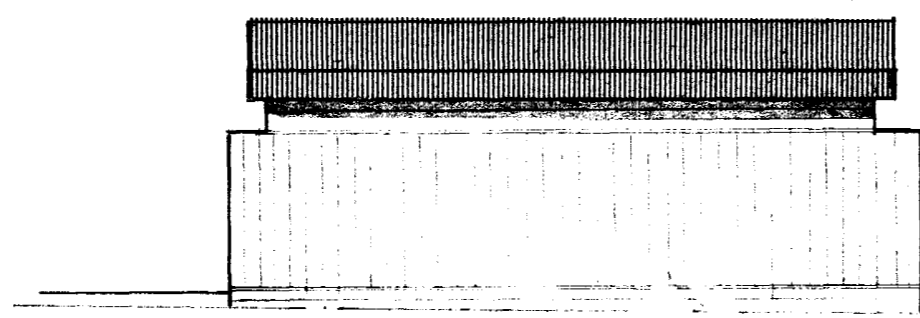


VESTUR

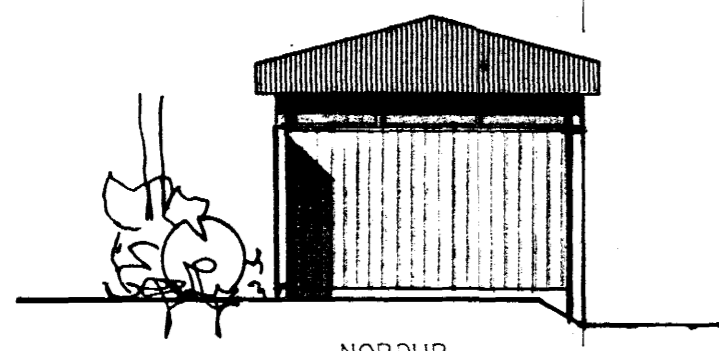


NORDUR

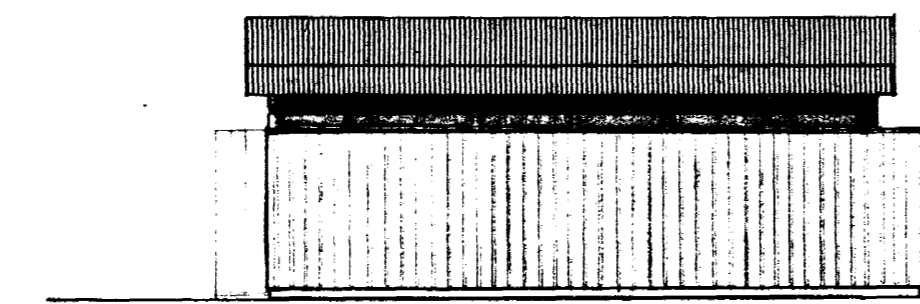

AUSTUR

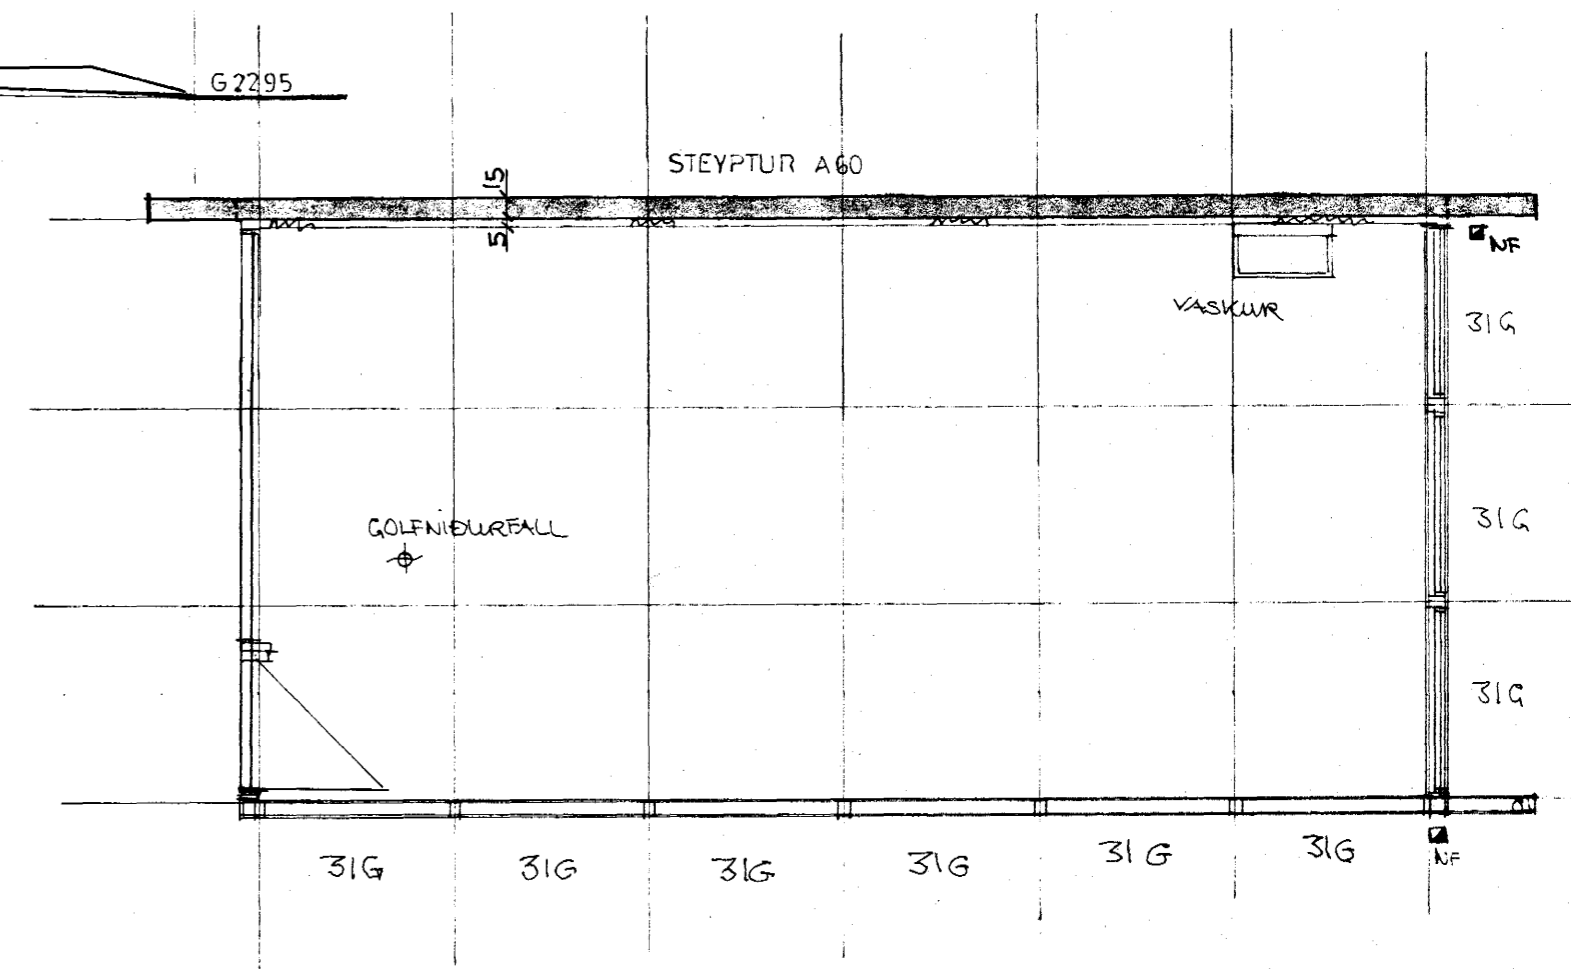

4310-0120 02

HÚSGERÐ	FRÁVL.NR.	FLATARMÁL BRITTÓ 32,8 M ²	 HÖSENNIÐSAR HE SIGLUFIRÐI SIMAR: (96) 71340 FRAMKV.STJ. (96) 71161 TÆKNIFR.	MÆLIKV. 1:100	REIKN.	VERKEFNI STIGUR HERLUFSEN HAFNARFIRÐI	VERK NR. 248
		FL.MÁL HÚSNÆÐISM.STJ.		DAGS/TEIKNAD SEPT 80 AVO	YFIRFARID	HAFNARFIRÐI	
		FL.MÁL NETTÓ 30,0 M ²		HÖNNUN A VIDAR OLSEN TFR BORGARFUNDUR 18 S:1850	SAMPYKKT	TEIKNING BILSKUR GRUNNMYND SNEIDING UT.L.T. V TEIKN	TEIKN.NR. 103
		RUMMÁL BRUTTÓ 104 M ²		BREYTT JULI 81 AVO			