




Vestur
Geymslur á lóð
Mkv. 1:100

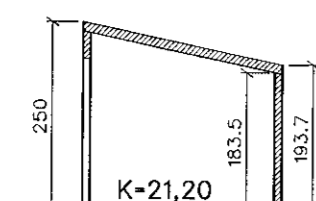


Snid

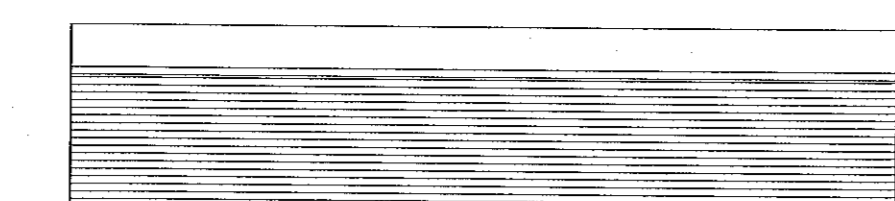


Austur

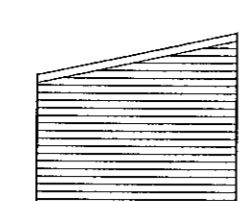

Nordur

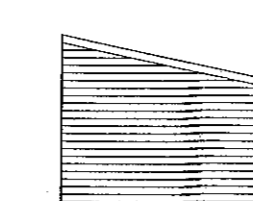


Sudur

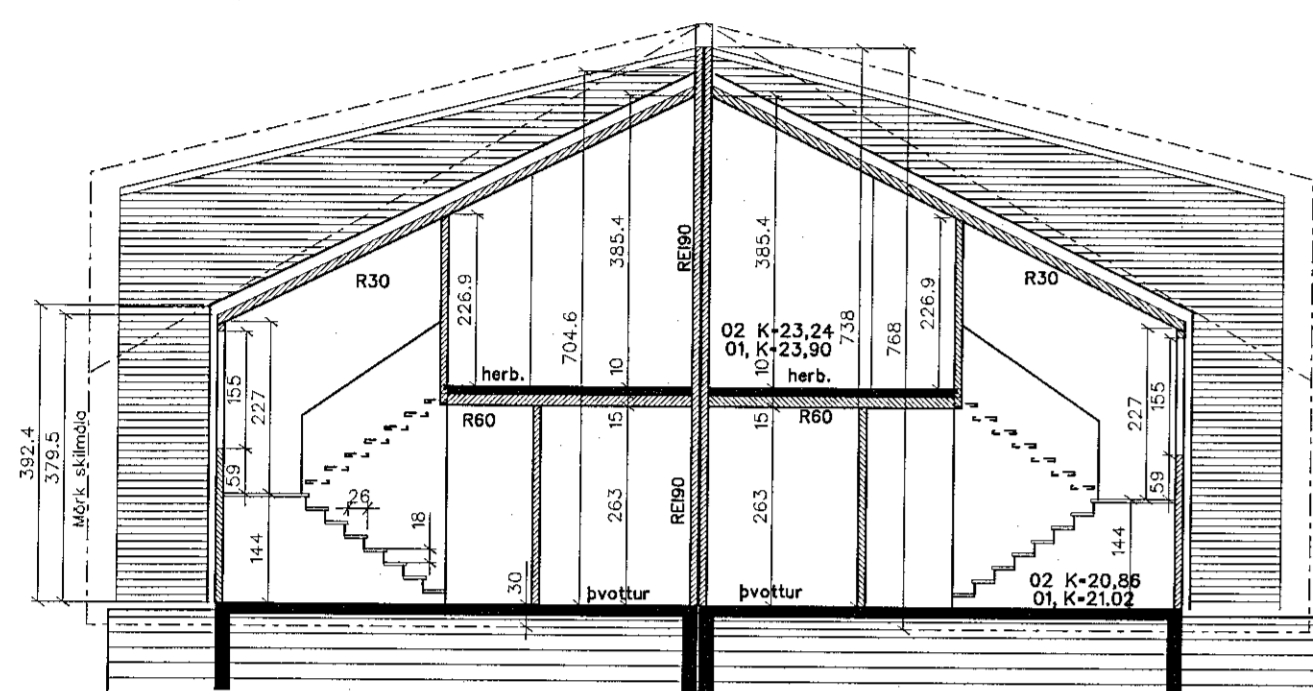

Sneiding D-D gegnum fremri hluta húss.


Hrauntunga 5, parhús. snid

Mkv. 1:100

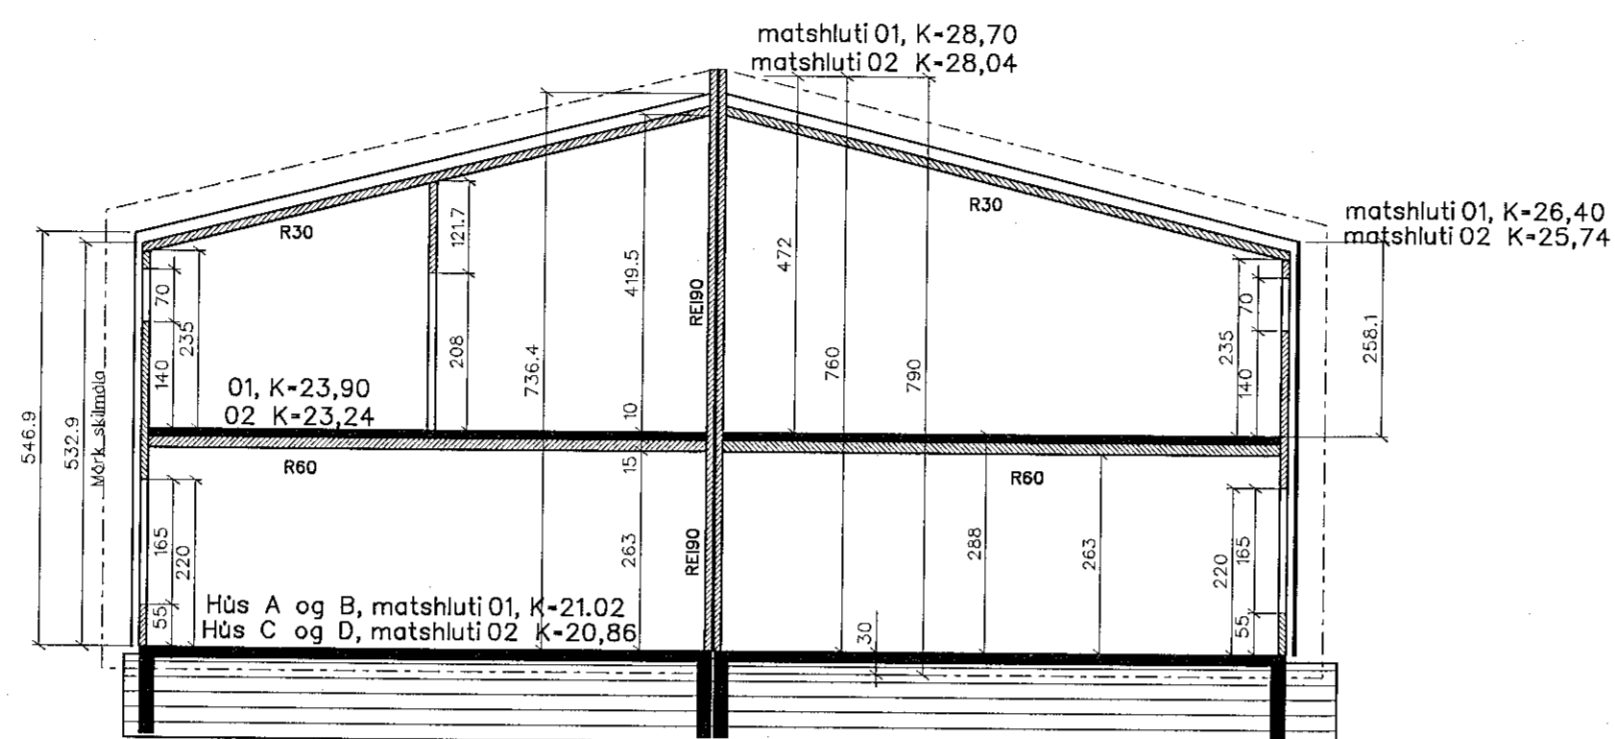


Sneiding E-E gegnum mid hluta húss.

Mkv. 1:100

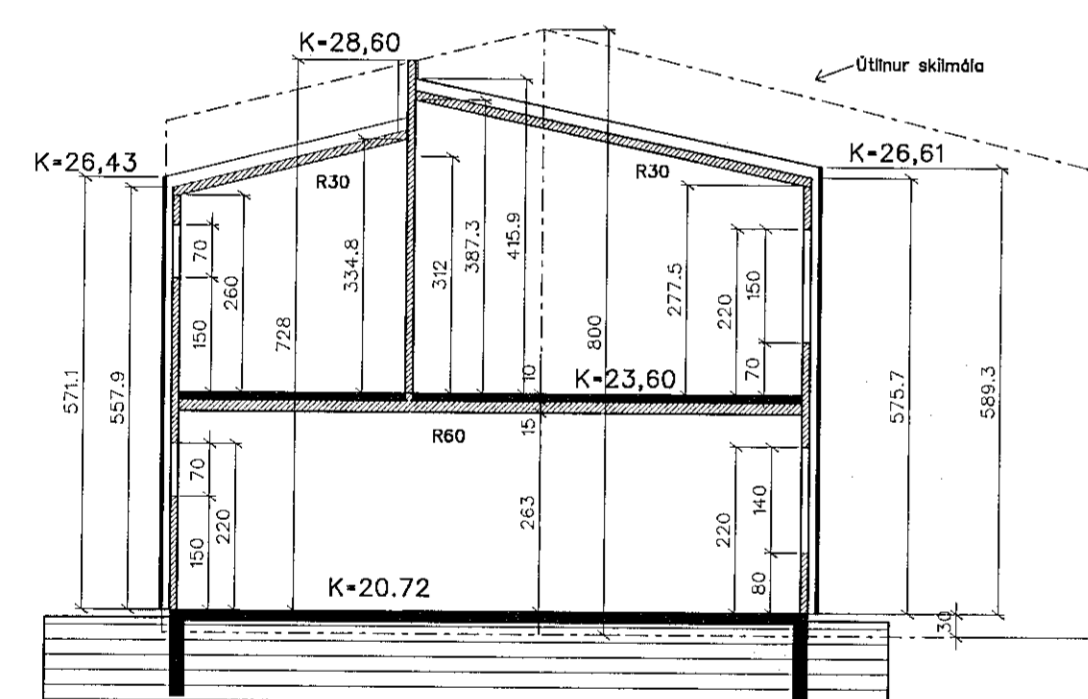


Hrauntunga 5E, einbýlishús. snid
Snid A-A

Mkv. 1:100

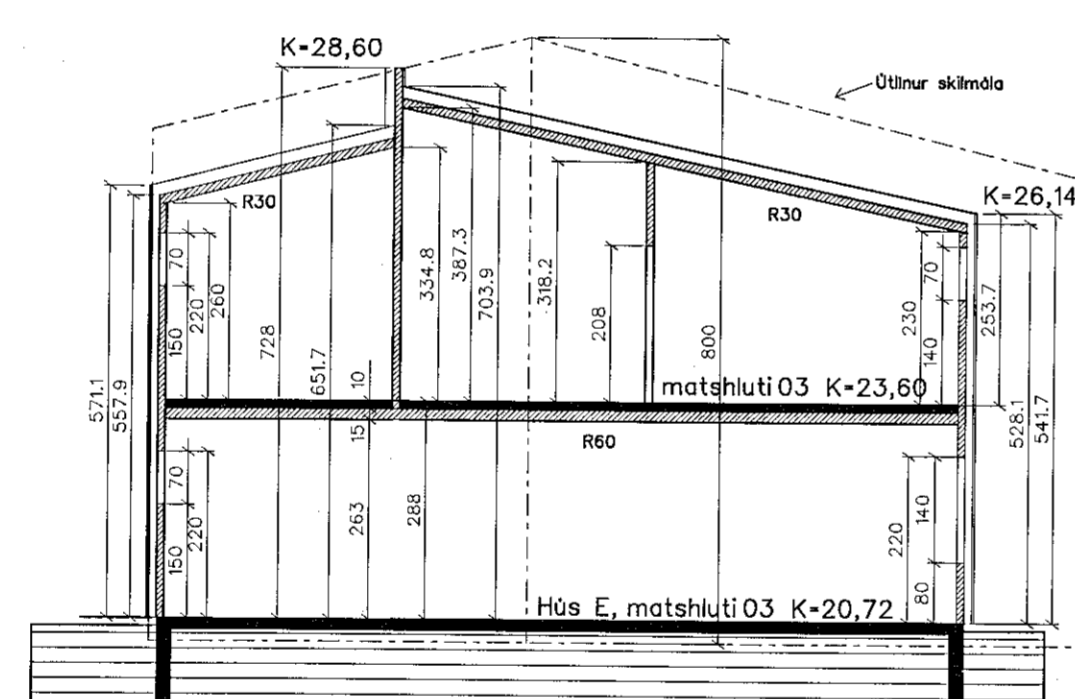

Hrauntunga 5E, einbýlishús. snid
Snid B-B

Mkv. 1:100

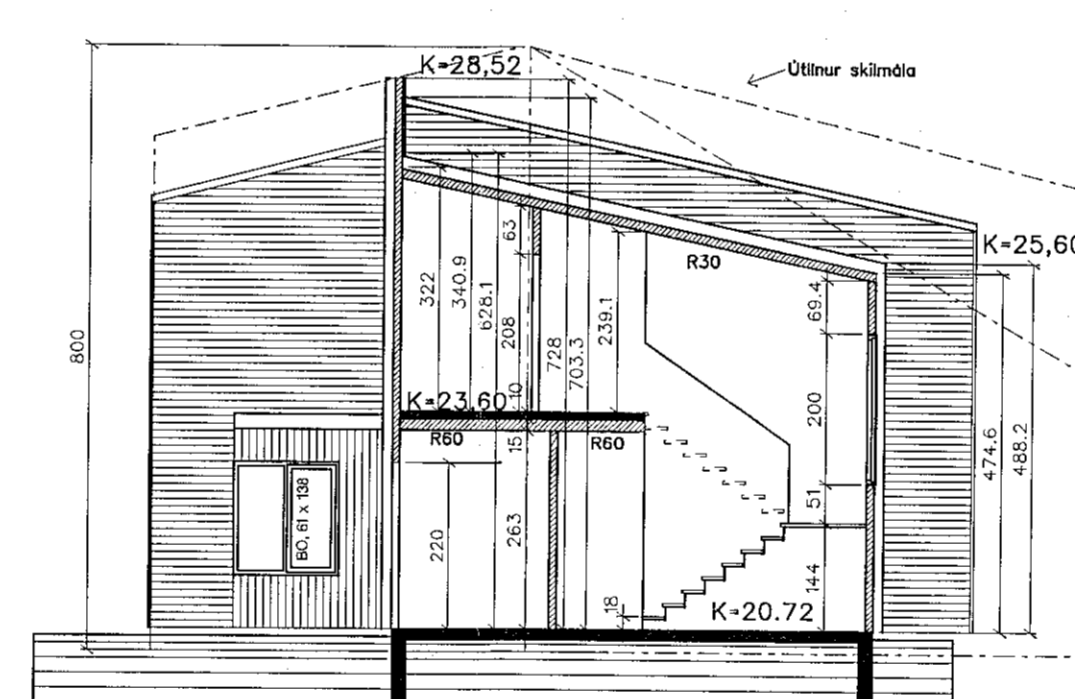


Hrauntunga 5E, einbýlishús. snid
Snid C-C

Mkv. 1:100



AFSTÖÐUMYND MK. 1:500

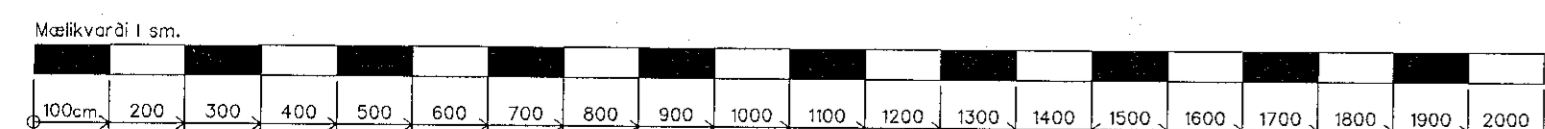

HRAUNTUNGA 5

BYGGINGARNEFDARTEKNING Dags : 15. JAN. 2021
SNID Í HÚS, GEYMSLUSKUR OG AFSTÖÐUMYND Mkv. 1:100 OG 1:500

BLAD: 3

SVEINN IVARSSON ARKITEKT F.A.I.
LYNCHALSÍ 3 110 R.VK SÍM 567-9006 OG 893-9008 SÍM 567-254-7649
SVEINN IVARSSON e.h.f. ALFHÖLSVEGI 79A KÖPAVOGUR KT: 560296 2339

SHS
18.02.2021