



GRUNNMYND 1:50

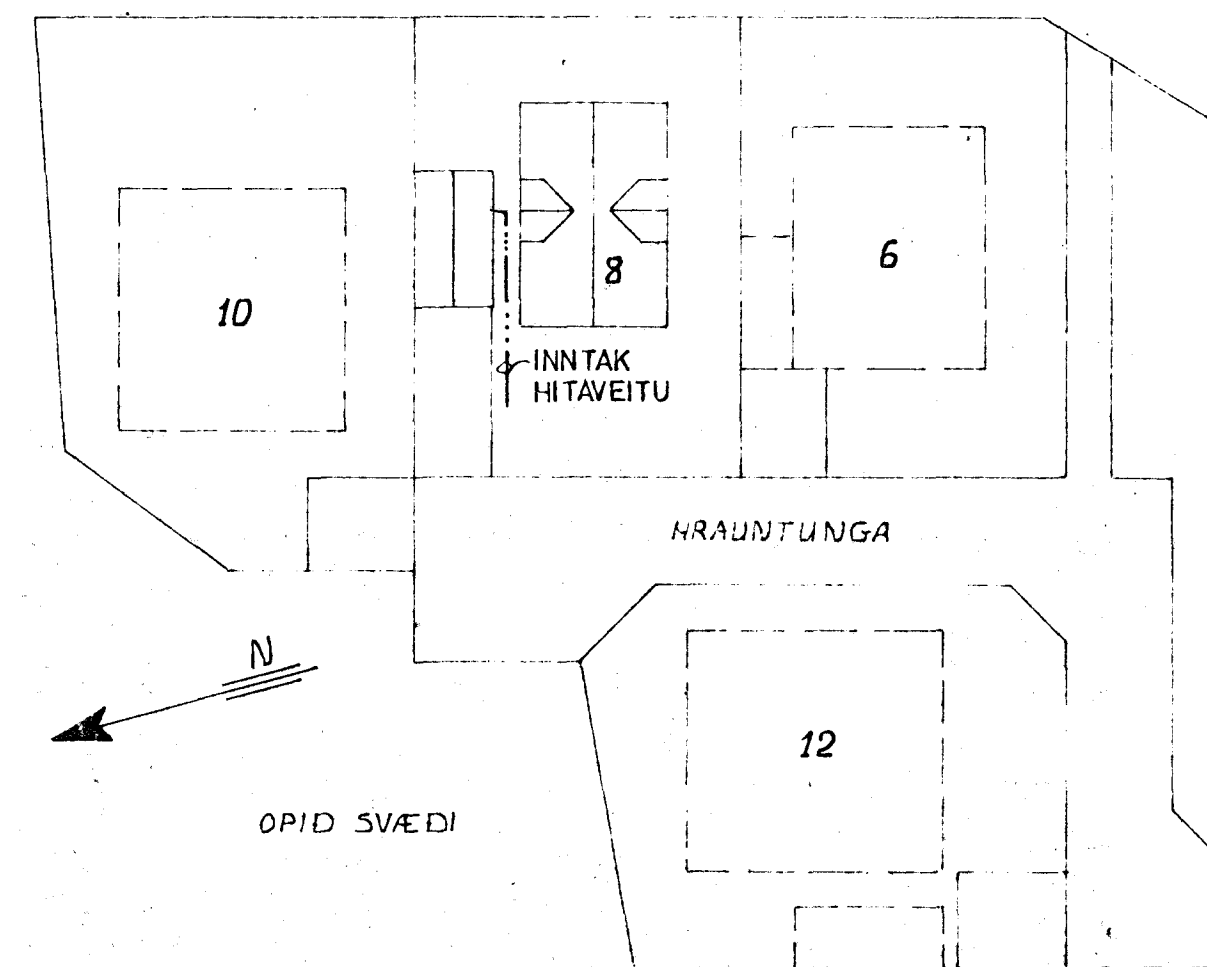

AFSTADA 1:500

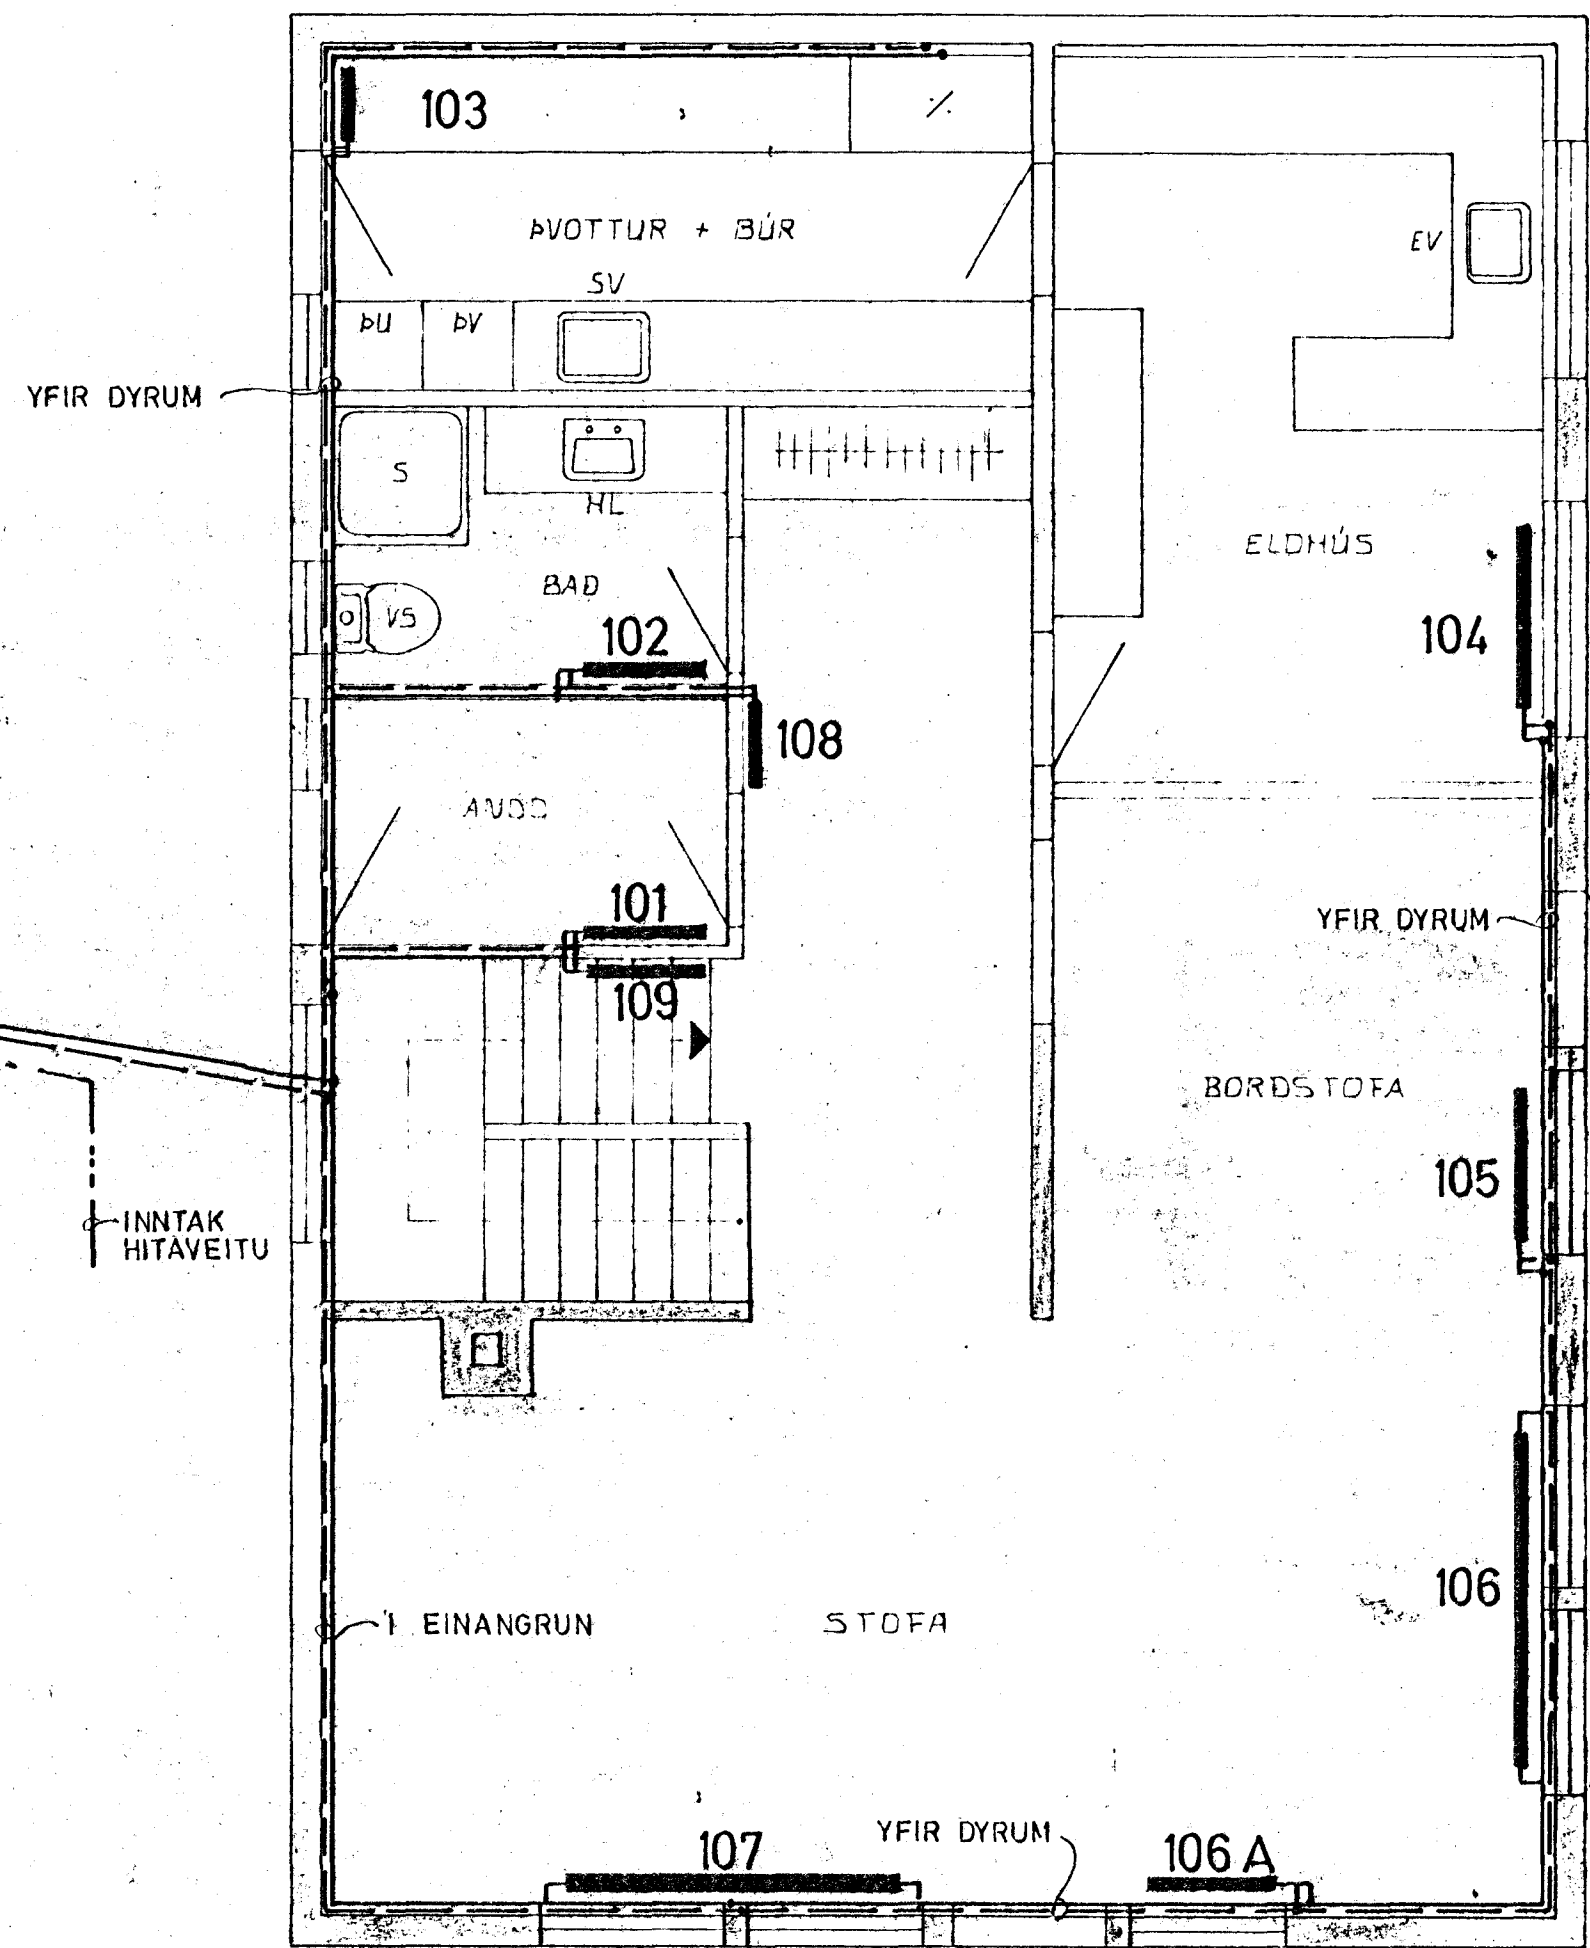

|  |                                    |                            |                   |
|--|------------------------------------|----------------------------|-------------------|
| HRAUNTUNGA 8. HAFNARFIRÐI  | MÆLIKVAFDI<br>1:50<br>1:500        | VERK<br>8104               | TEIKN NR<br>3.1   |
| HITALÖGN - GRUNNMYND   | Hinnuð<br>Teiknað<br>D.V.<br>Elli. | Yfirfarið<br>Samb.<br>D.V. | DAGS<br>JÚNÍ '82. |
| JÓHANN GUNNAR BERGPÓRSSON VERKFR. MVFI<br>STRANDGÖTU 11 HAFNARFIRÐI SÍMI 53315 | BRETT<br>SEPT '82                  |                            |                   |