




Samþykkt bann


07 APR. 2003

PH ABC

Byggingatulltrúinn í Hafnarfirði
Erlendur Hjálmarsson

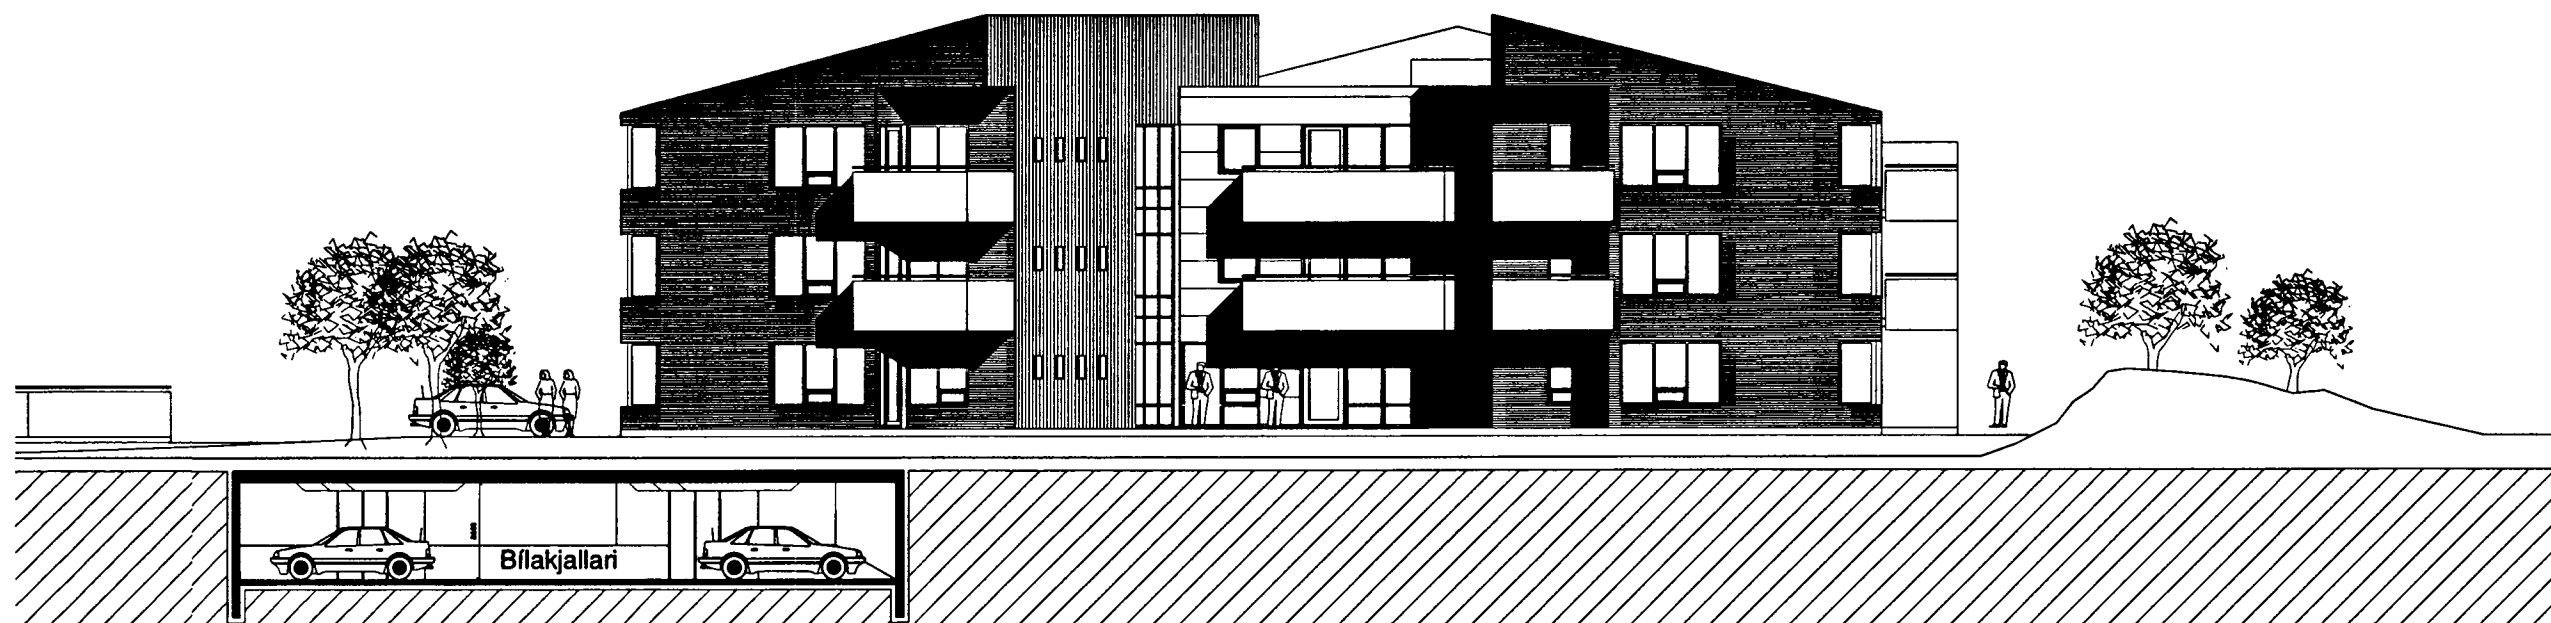

HRAUNVANGUR 1 ÚTLIT - SUÐUR 1:100

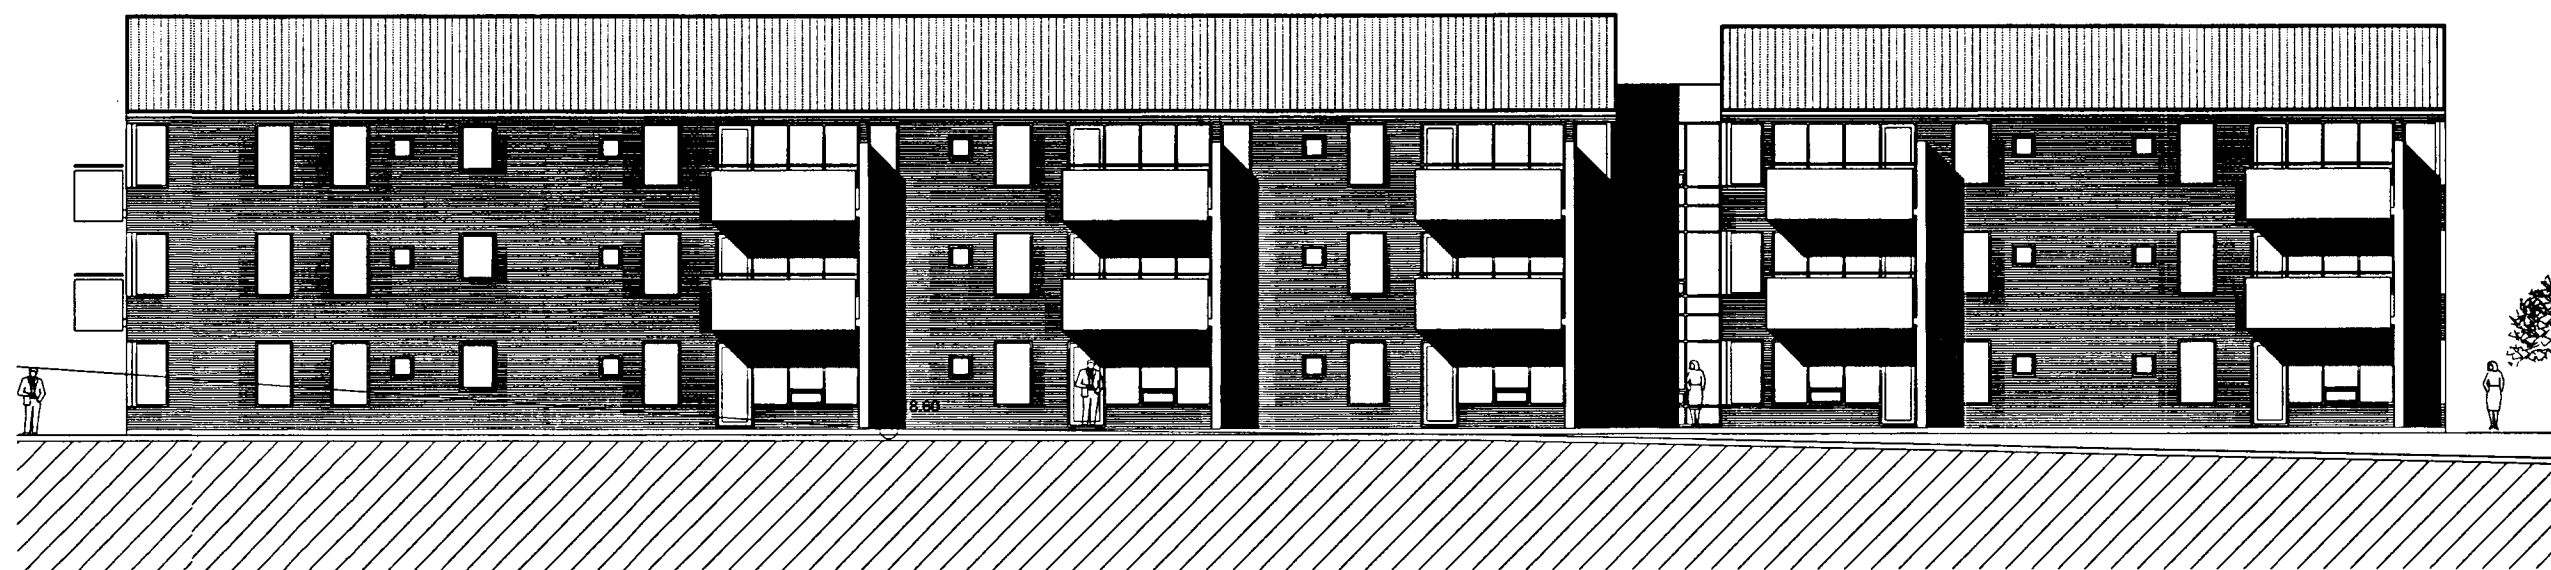

HRAUNVANGUR 1 ÚTLIT - AUSTUR 1:100

*Slökkvilið höfuðborgarsvæðisins bs.
28/3/03 BK*

TEIKNISTOFA
HALDÓRS
GUDMUNDSSONAR
FAI

SKULATONI 8
105 REYKJAVÍK
SÍMI 548 1888
FAX 548 1819



Kennitala Byggingaráðs: 140046-2428

HRAFNISTA - HAFNARFIRÐI
HRAUNVANGUR 1

ÚTLIT

MÁL 1:100

DAGS. 07.09.2001

05-06

B1 14.03.2003 Gótuheiti_númer