




Samþykkt þann


07 APR. 2003

FAI Aðe


Byggingafultruinn í Hafnarfirði
Erlendur Hjalmarsson

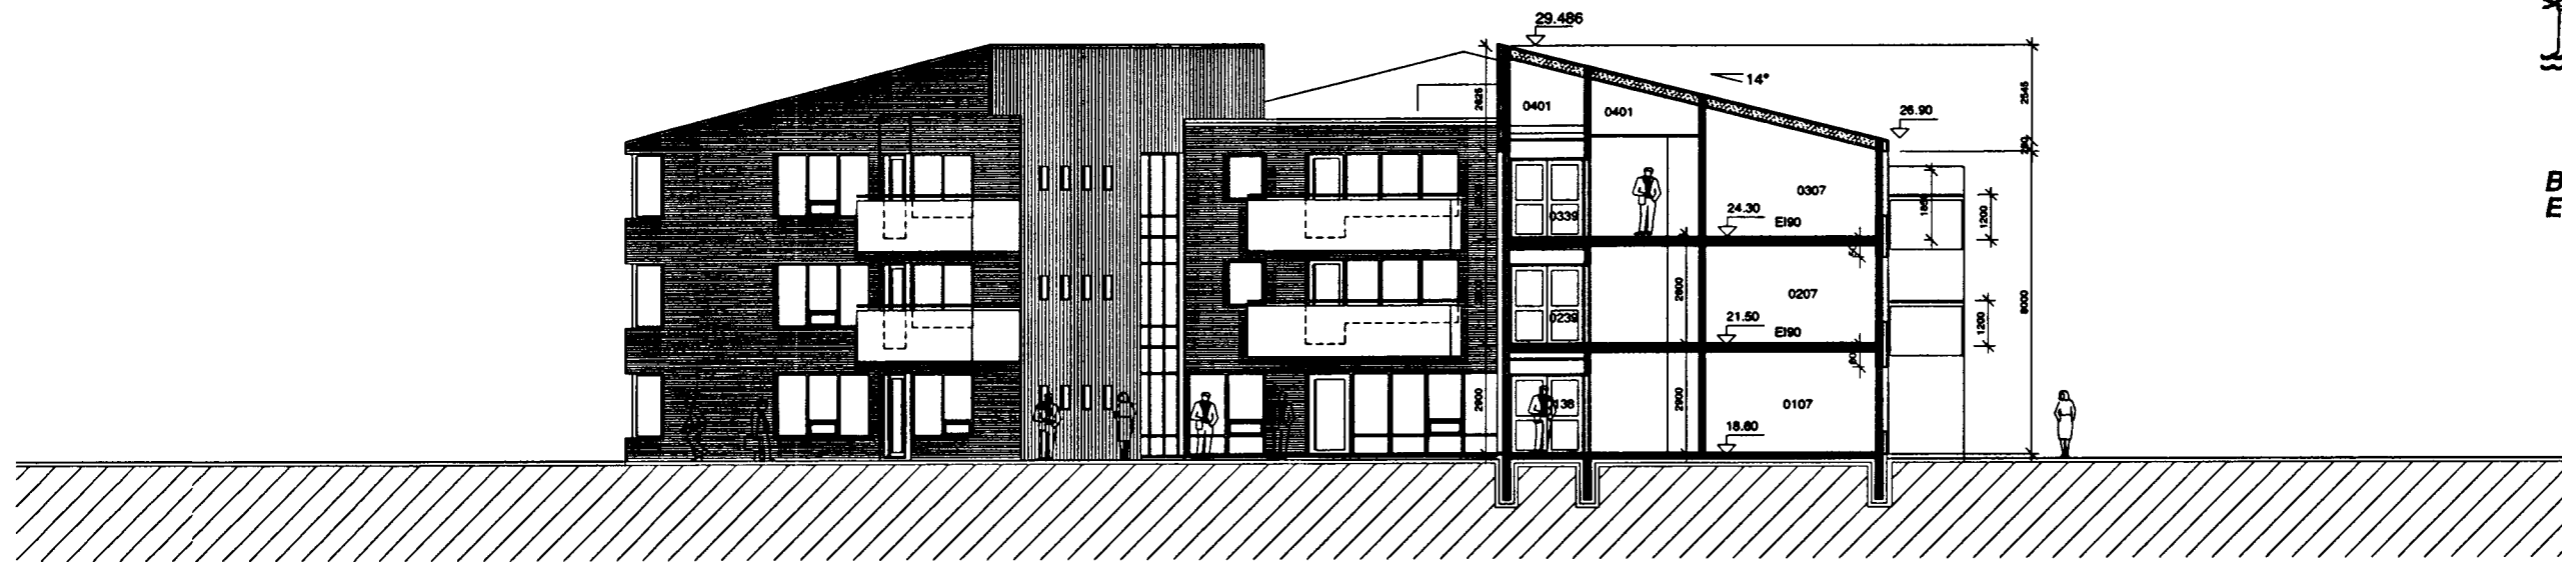

HRAUNVANGUR 1 SNID C-C 1:100

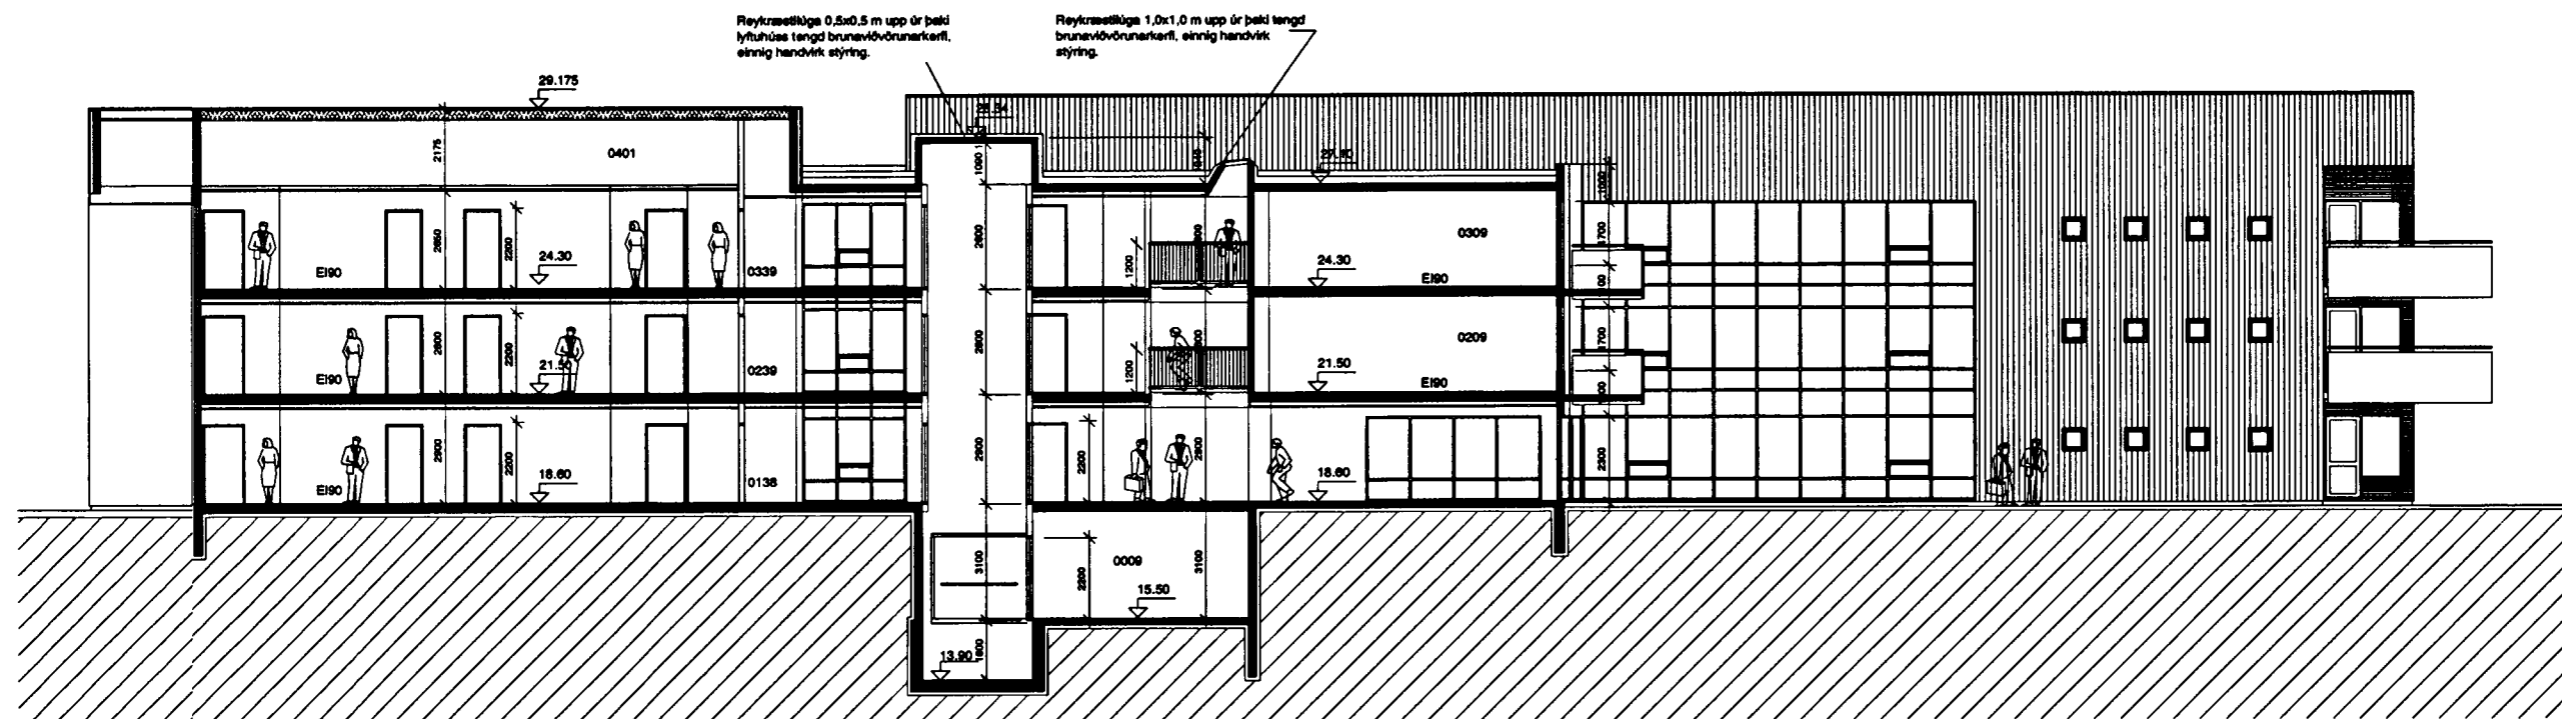

HRAUNVANGUR 1 SNID B-B 1:100

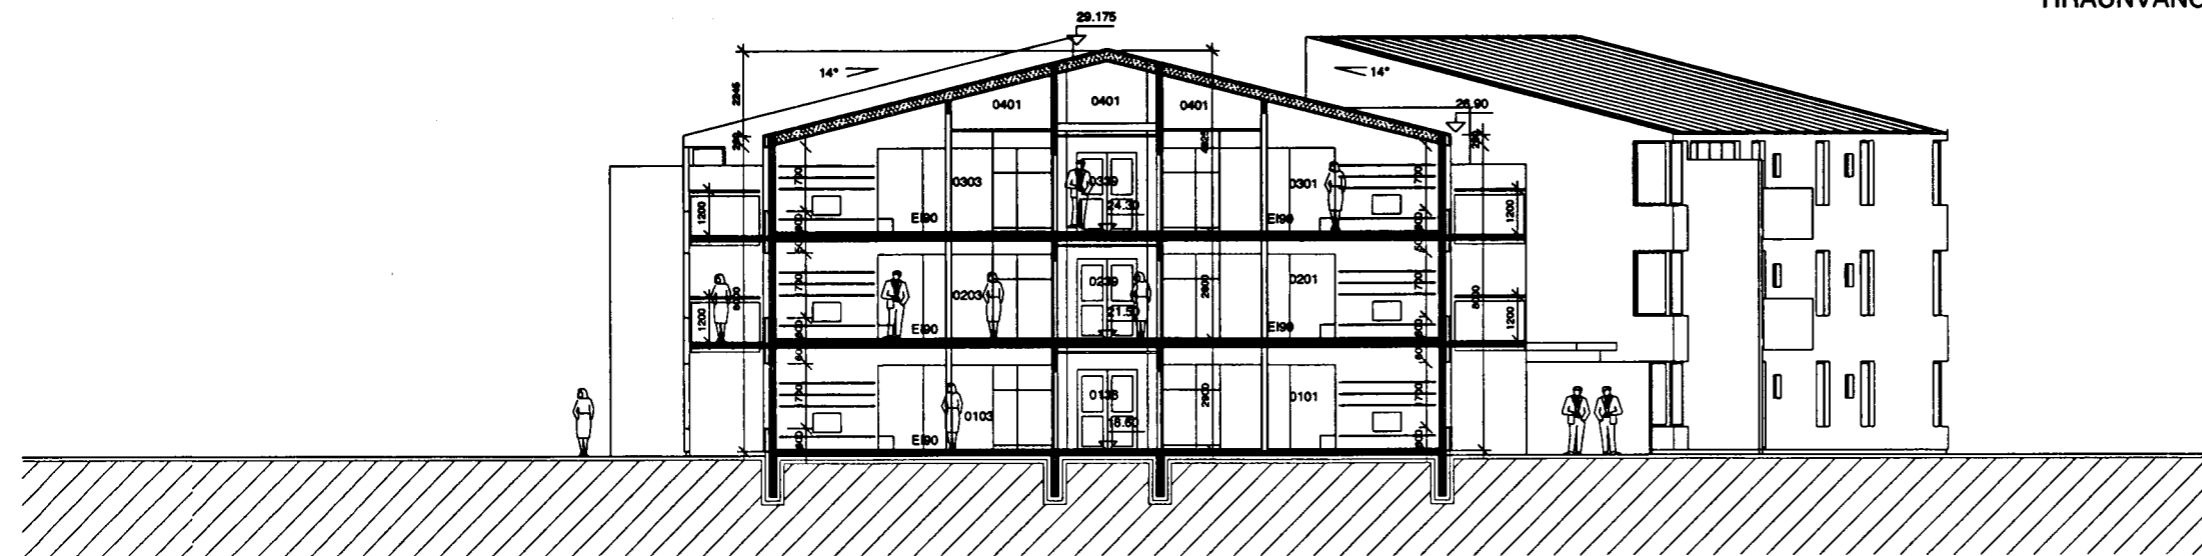

HRAUNVANGUR 1 SNID A-A 1:100

TEIKNISTOFA
HALDÓRS
GUÐMUNDSSONAR
FAI
SKÚLATORÍ 6
108 REYKJAVÍK
SÍMI 545 1900
FAX 545 1914

Kennitala byggingar: 14004-203

HRAFNISTA HAFNARFIRÐI
HRAUNVANGUR 1

SNID A-A / B-B / C-C

SKALA 1:100
DAG 07.09.2001
TEIKN. 05-07

Slökkvilið höfuðborgarsvæðisins bs.
28/3/03 BK

19.03.2002. Eignarhaldsnúmer
B2 14.03.2003 Gótuheiti, númer