




Samþykkt þann

07 APR. 2003 *SH ABG*

Byggingatulltrúinn í Hafnarfirði  
Erlendur Hjálmarsson



HRAUNVANGUR 3 ÚTLIT NORÐUR 1:100

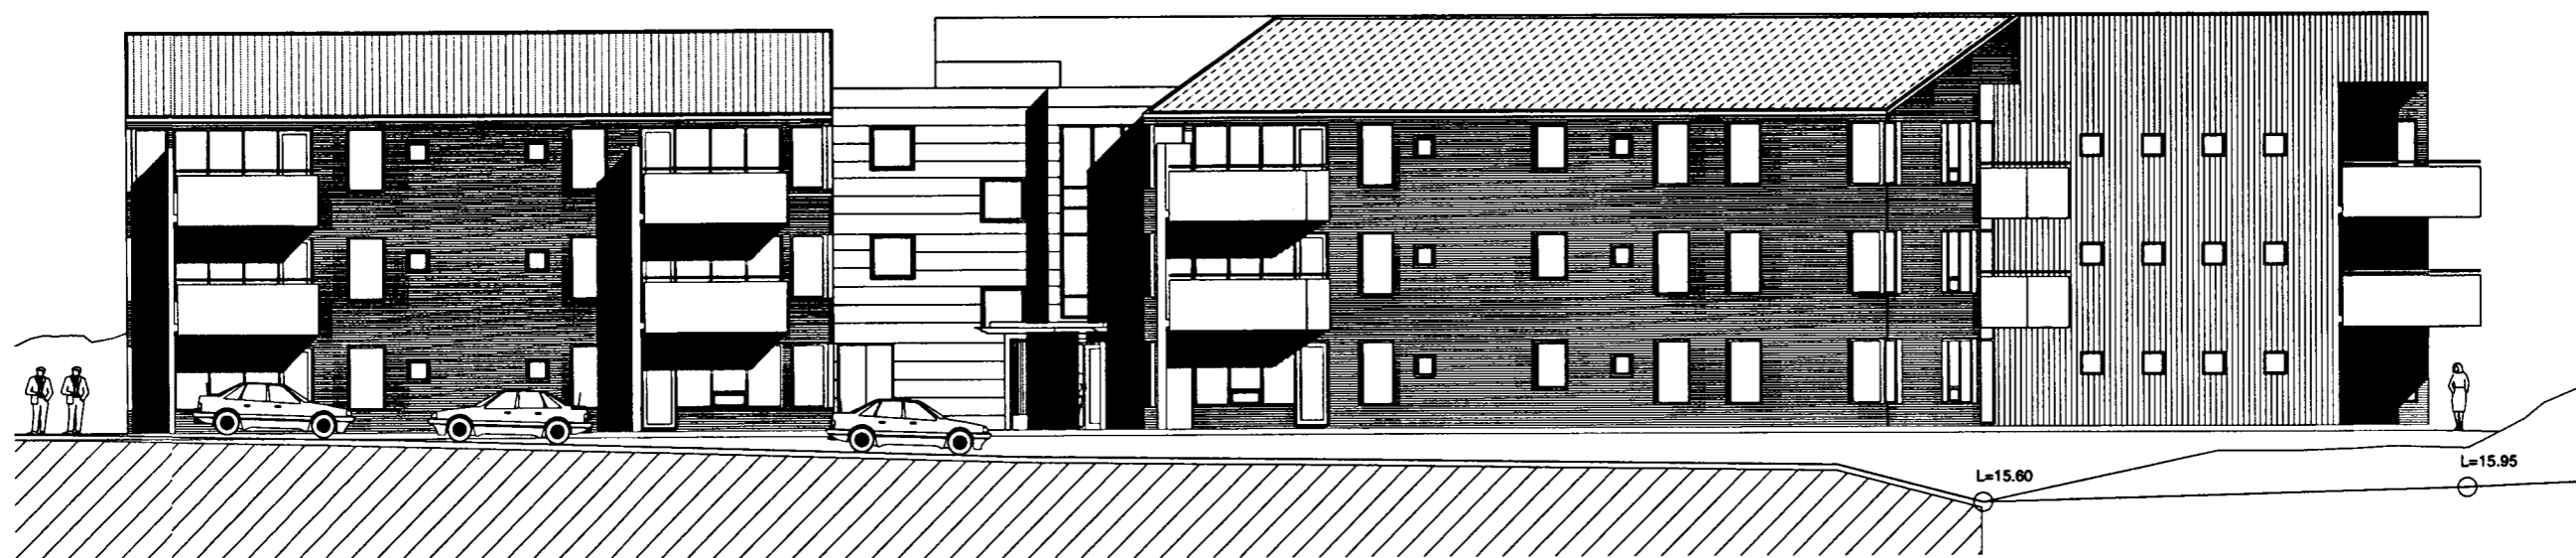

HRAUNVANGUR 3 ÚTLIT VESTUR 1:100

*Slökkvilið höfuðborgarsvæðisins he  
28/3/03 BK*

TEIKNISTOFA  
HALDÓRS  
GUDMUNDSSONAR  
FAI  
SKULATÚNI 2  
102 REYKJAVÍK  
SÍMI 545 1000  
FAX 545 1014



Kennitala byggingarrits: 10046-200

HRAFNISTA HAFNARFIRÐI  
HRAUNVANGUR 3

ÚTLIT

MÁL	1:100	05-13
DAGA	07.09.2001	
BYG.	B1 14.03.2003 Gótuheiti, númer	