




Samþykkt þann

07 APR. 2003 *FAI HSBG*

Byggingafultrúinn í Hafnarfirði
Erlendur Hjálmarsson



HRAUNVANGUR 3 ÚTLIT SUÐUR 1:100

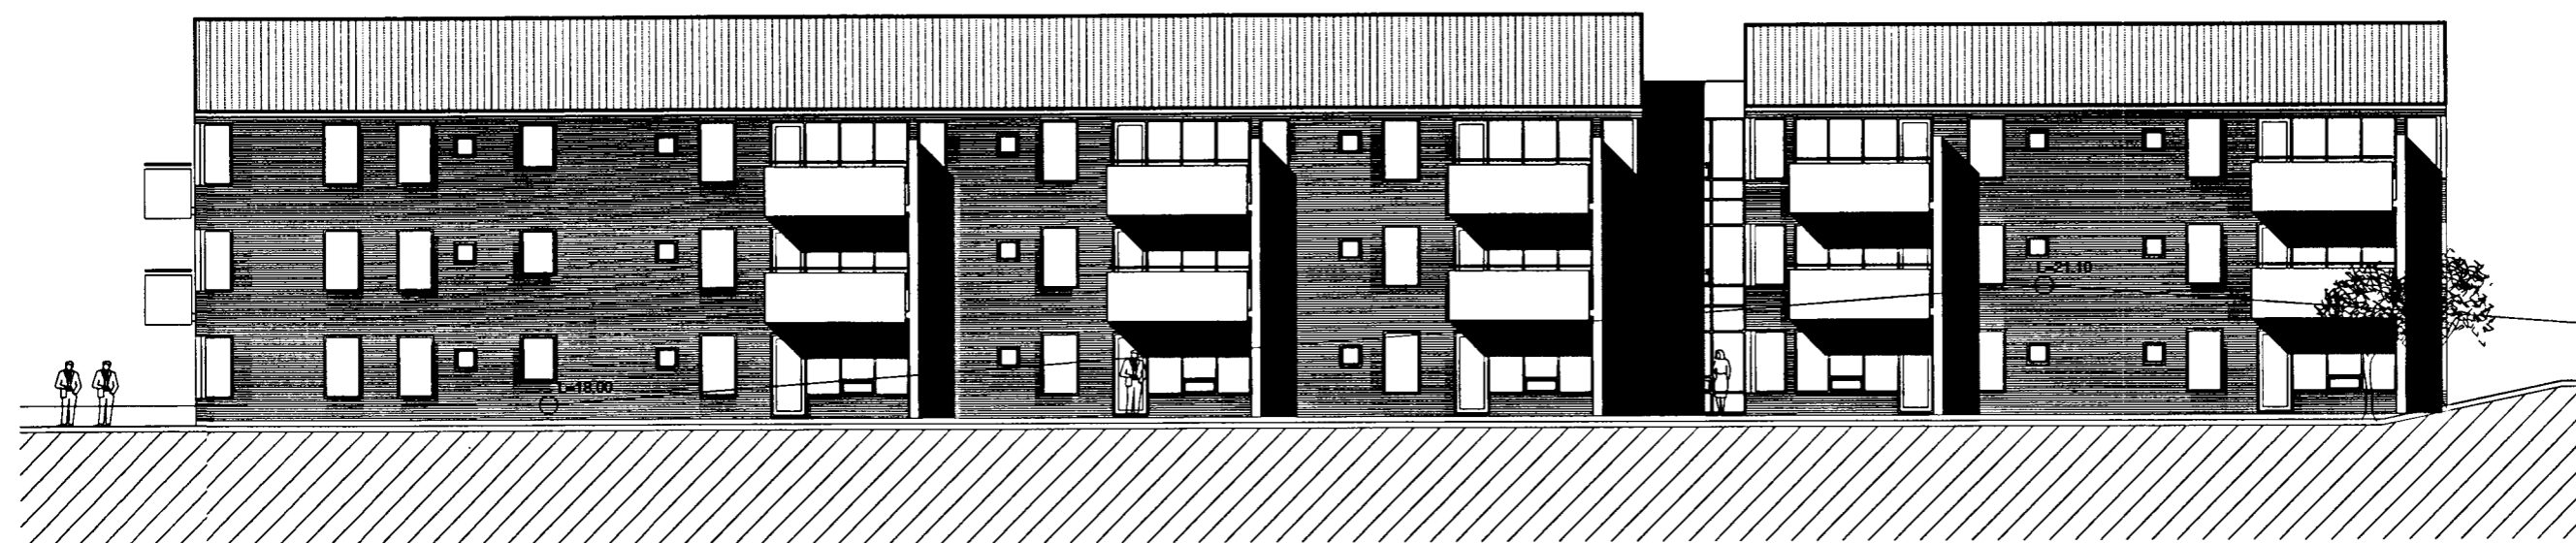

HRAUNVANGUR 3 ÚTLIT AUSTUR 1:100

*Slökkvilið höfuðborgarsvæðisins h.s.
28/3/03 BK*

TEIKNISTOFA
HALDÓRS
GUDMUNDSSONAR
FAI

SKULATÓNI 6
100 REYKJAVÍK
SÍMI 595 1000
FAX 595 1010



Kennitala Skýppláttla: 140546-2439

HRAFNISTA HAFNARFIRÐI
HRAUNVANGUR 3

ÚTLIT

MÁL	1:100	05-14
DAGD.	07.09.2001	
BYG.	B1 14.03.2003	Gótuheiti, og númer lva