





Samþykkt þann

07 APR. 2003 PH/ABK


Byggingatultruinn í Hafnaríró
Erlendur Hjálmarsson

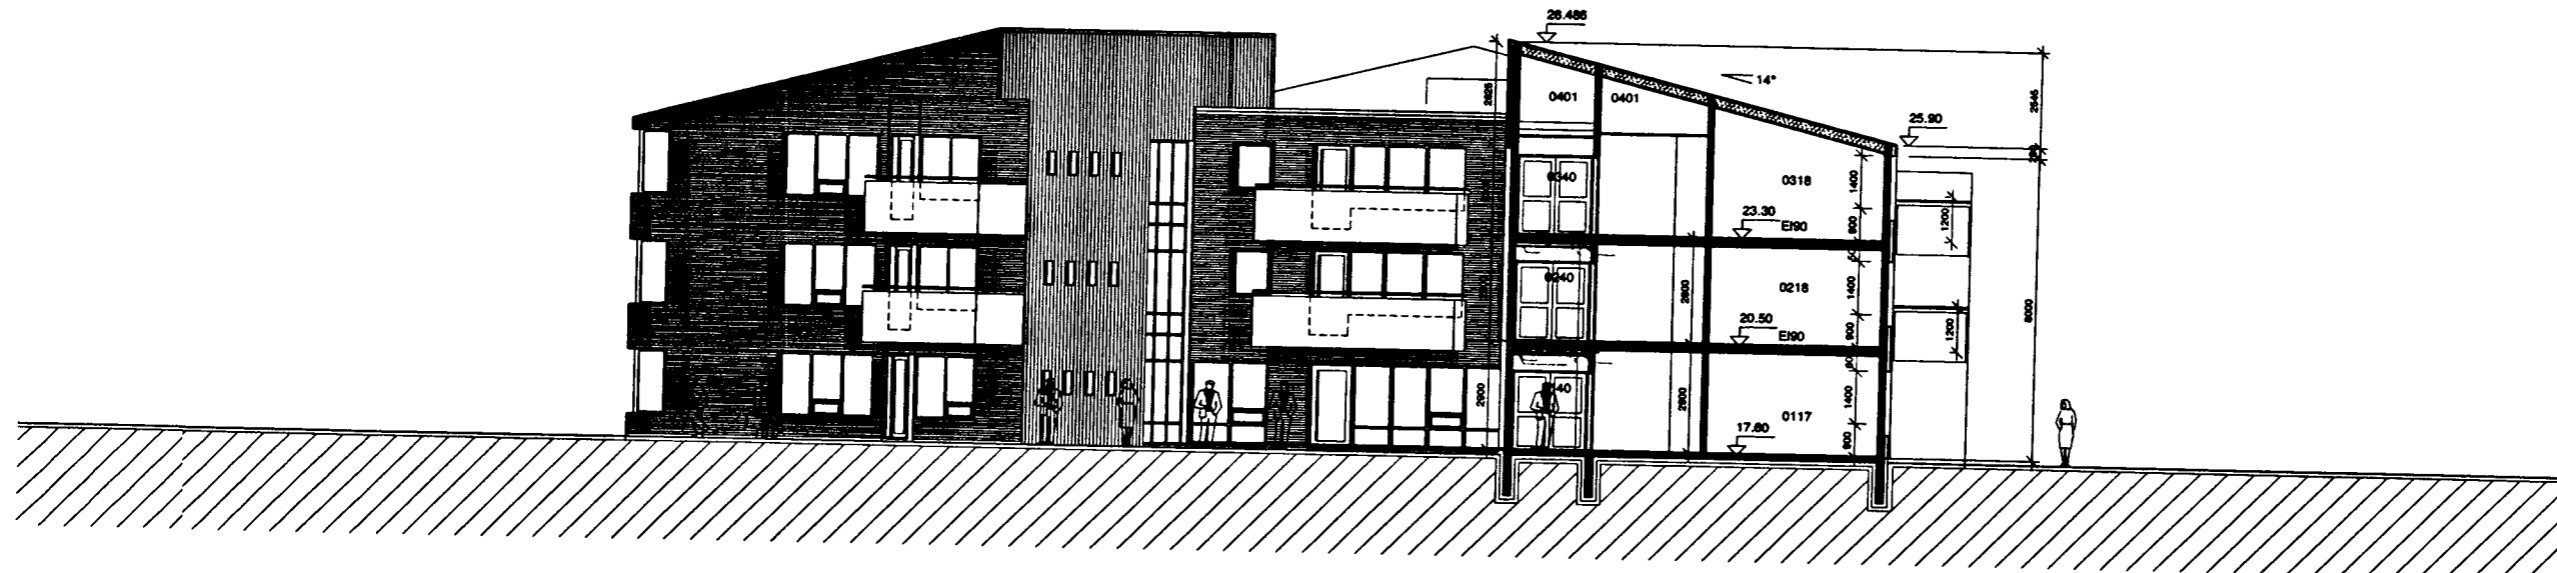

HRAUNVANGUR 3 SNID F-F 1:100

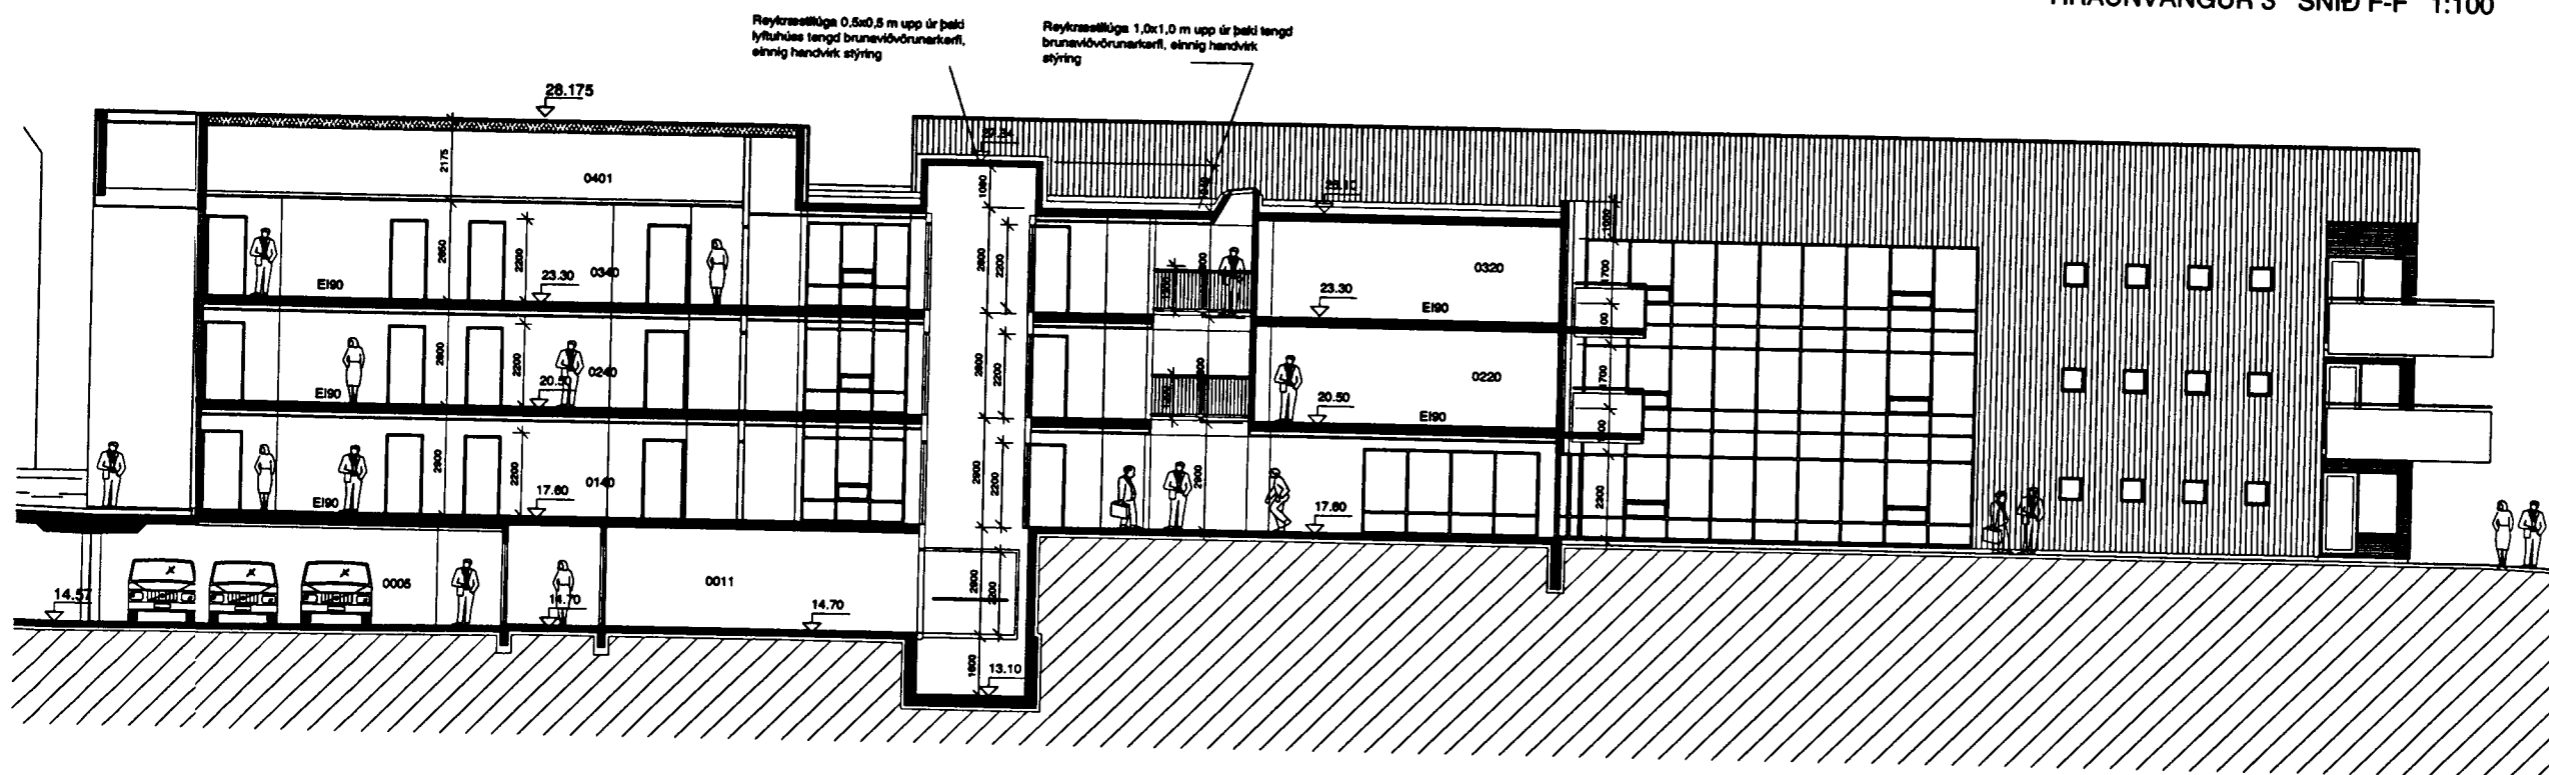

HRAUNVANGUR 3 SNID E-E 1:100

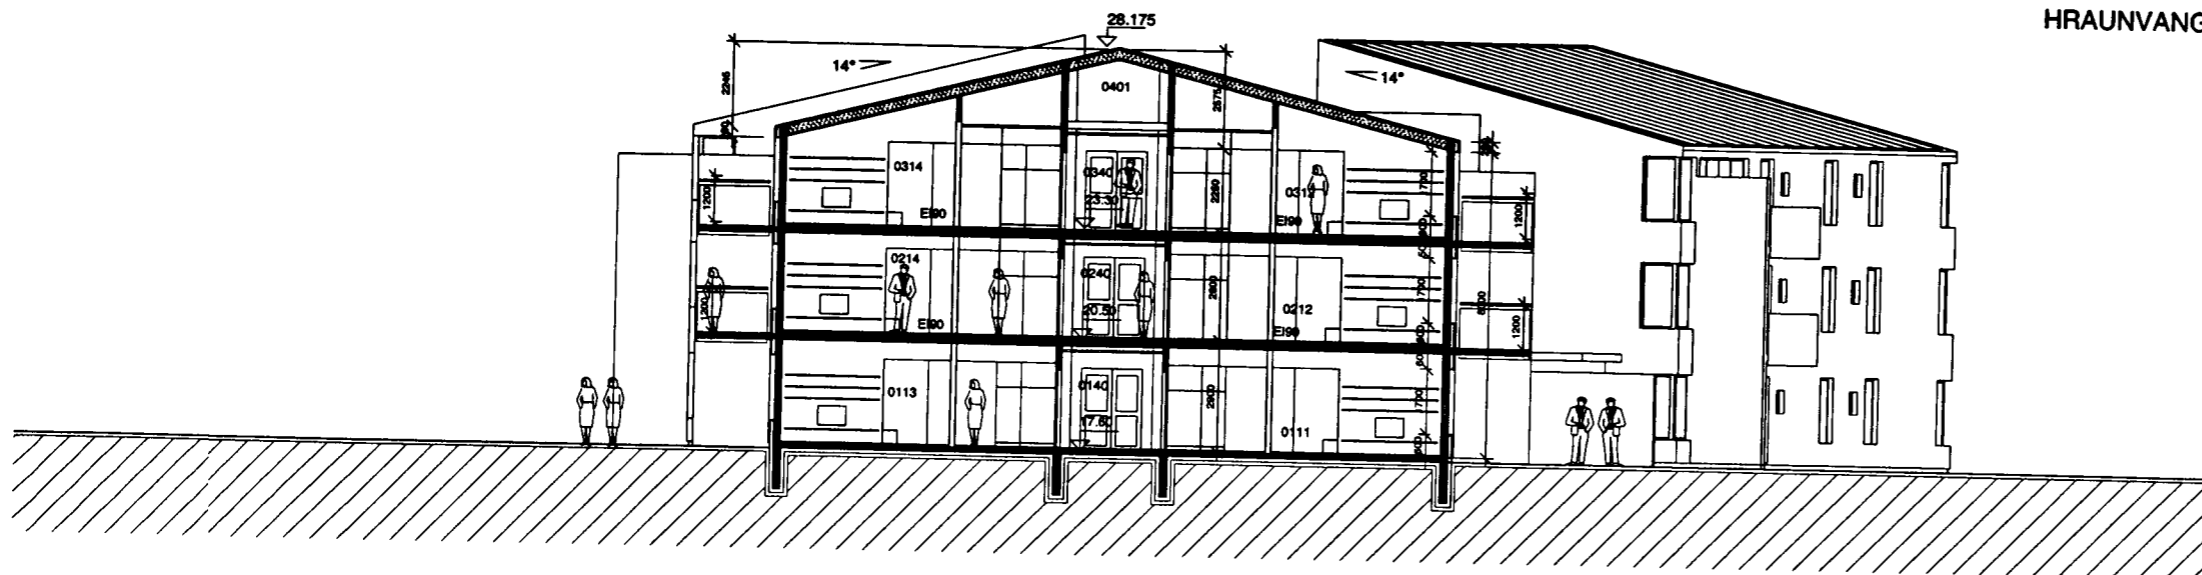

HRAUNVANGUR 3 SNID D-D 1:100

TEIKNISTOFA
HALDÓRS
GUDMUNDSSONAR
FAI
SKULATORI 6
103 REYKJAVÍK
SÍMI 245 1600
FAX 245 1616



Kennitala Byggingaráðs: 140540-2428

HRAFNISTA - HAFNARFIRÐI
FJÖLBÝLISHÚS V/GARÐAVEG

HÚS 2
SNID D-D / E-E / F-F

1:100
07.09.2001
05-15
19.03.2002 Eignarhaldsnúmer

Stökkvilið höfuðborgarsvæðisins h.s.
28/3/03 BK