



Samþykkt á fundi bygginganefndar þann
02 OKT. 1996
 Byggingafultrúinn í Hafnarfirði
 Erlendur Hjálmarsson


GIPDING EFLI SAMYKKT

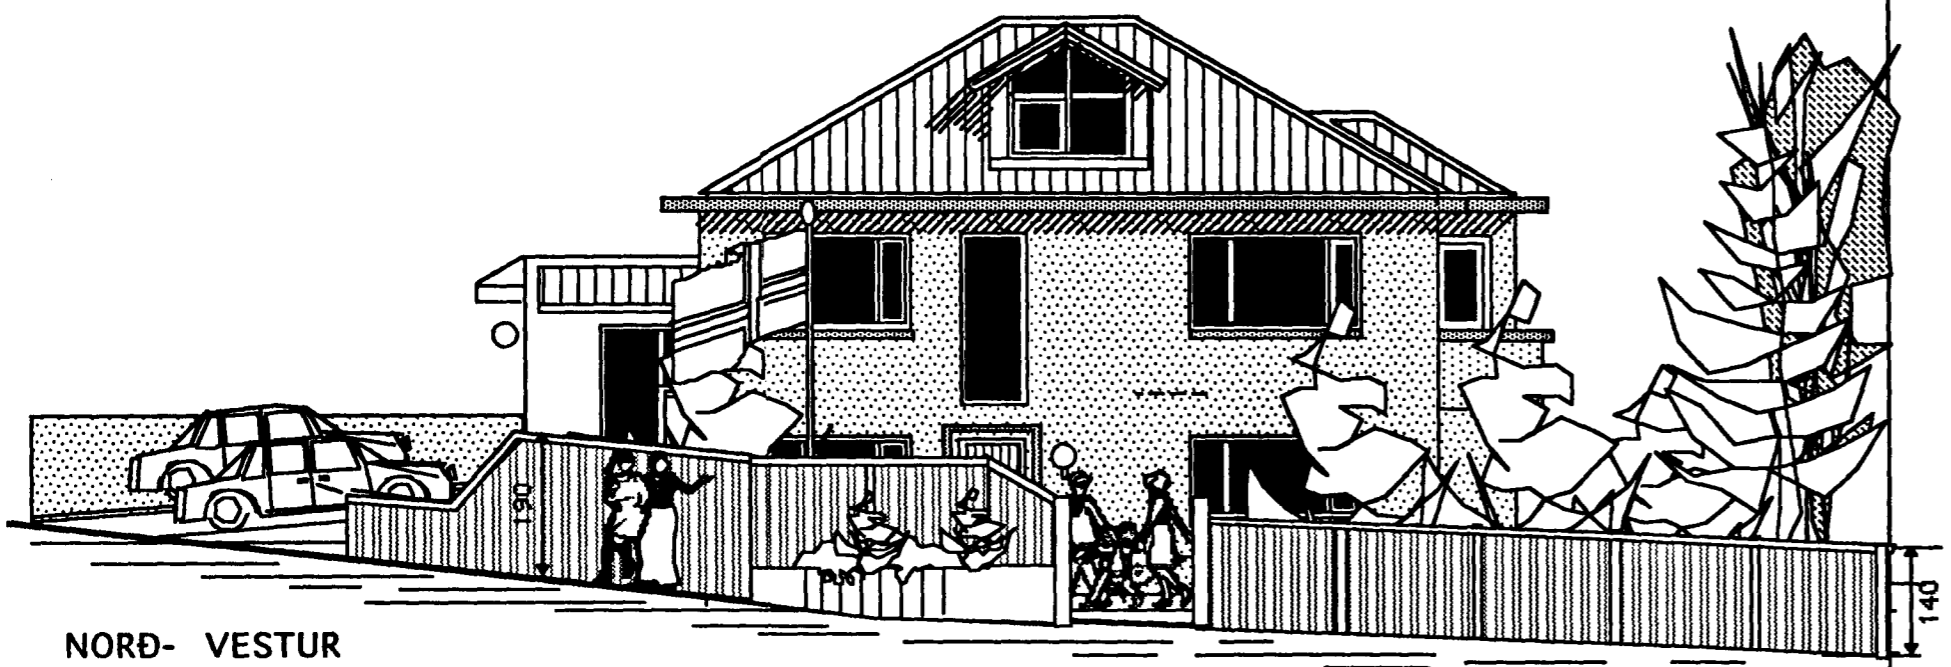


NORÐ- VESTUR

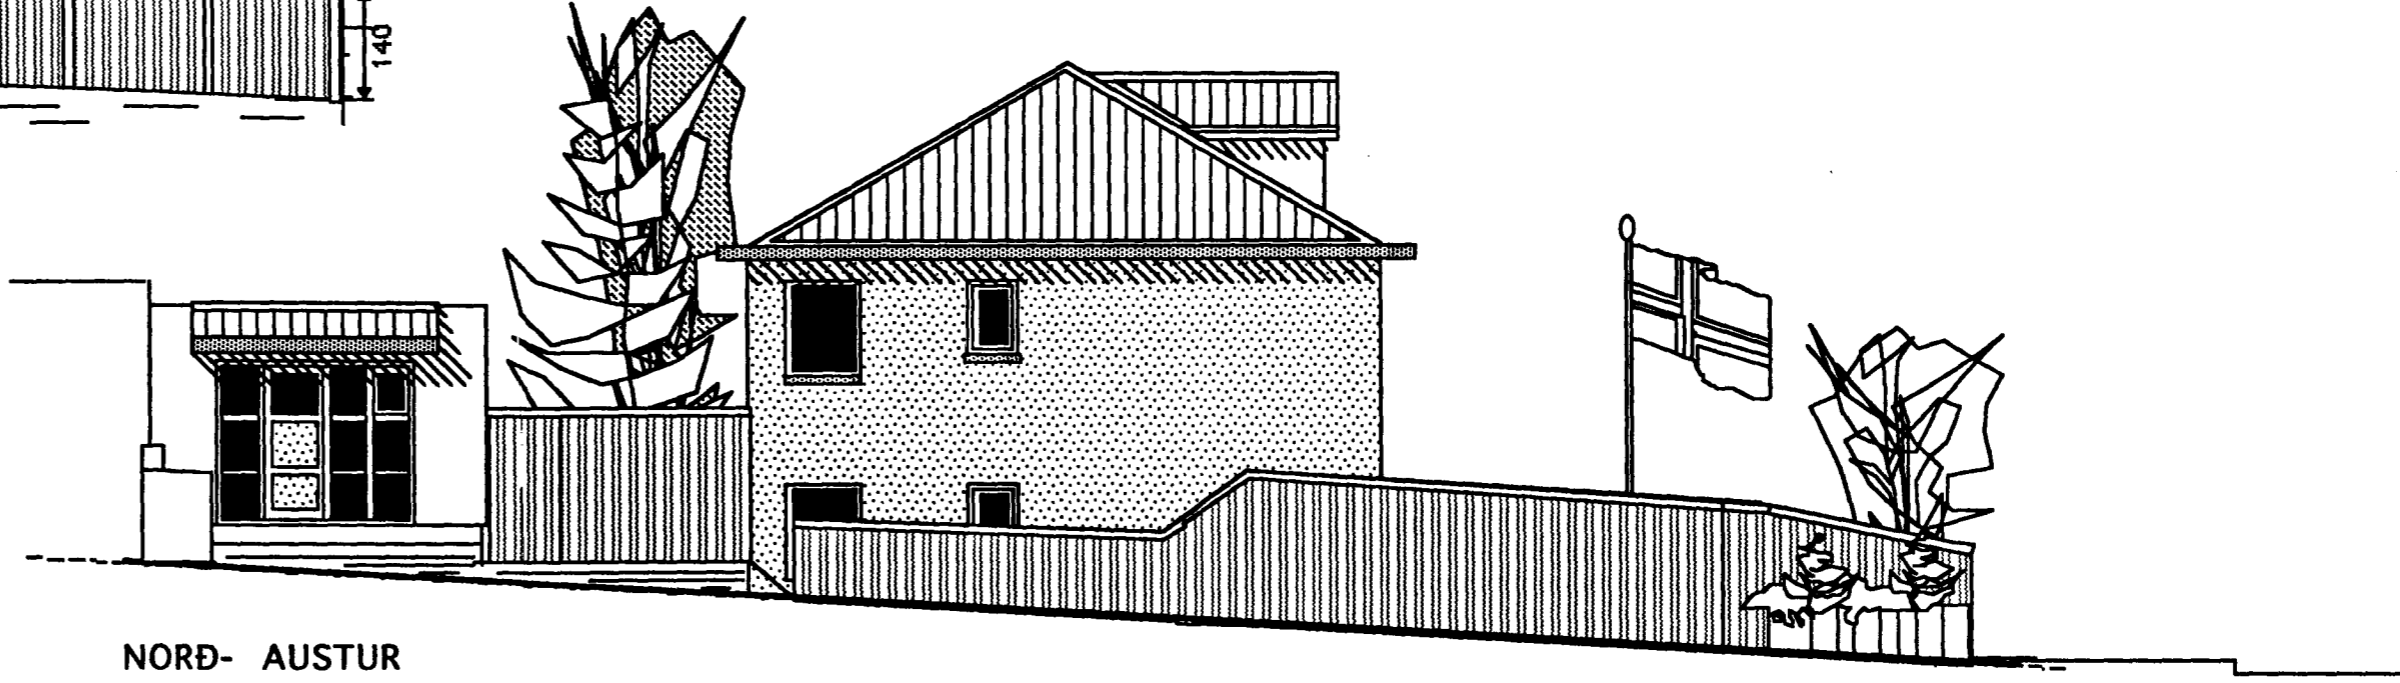

NORÐ- AUSTUR

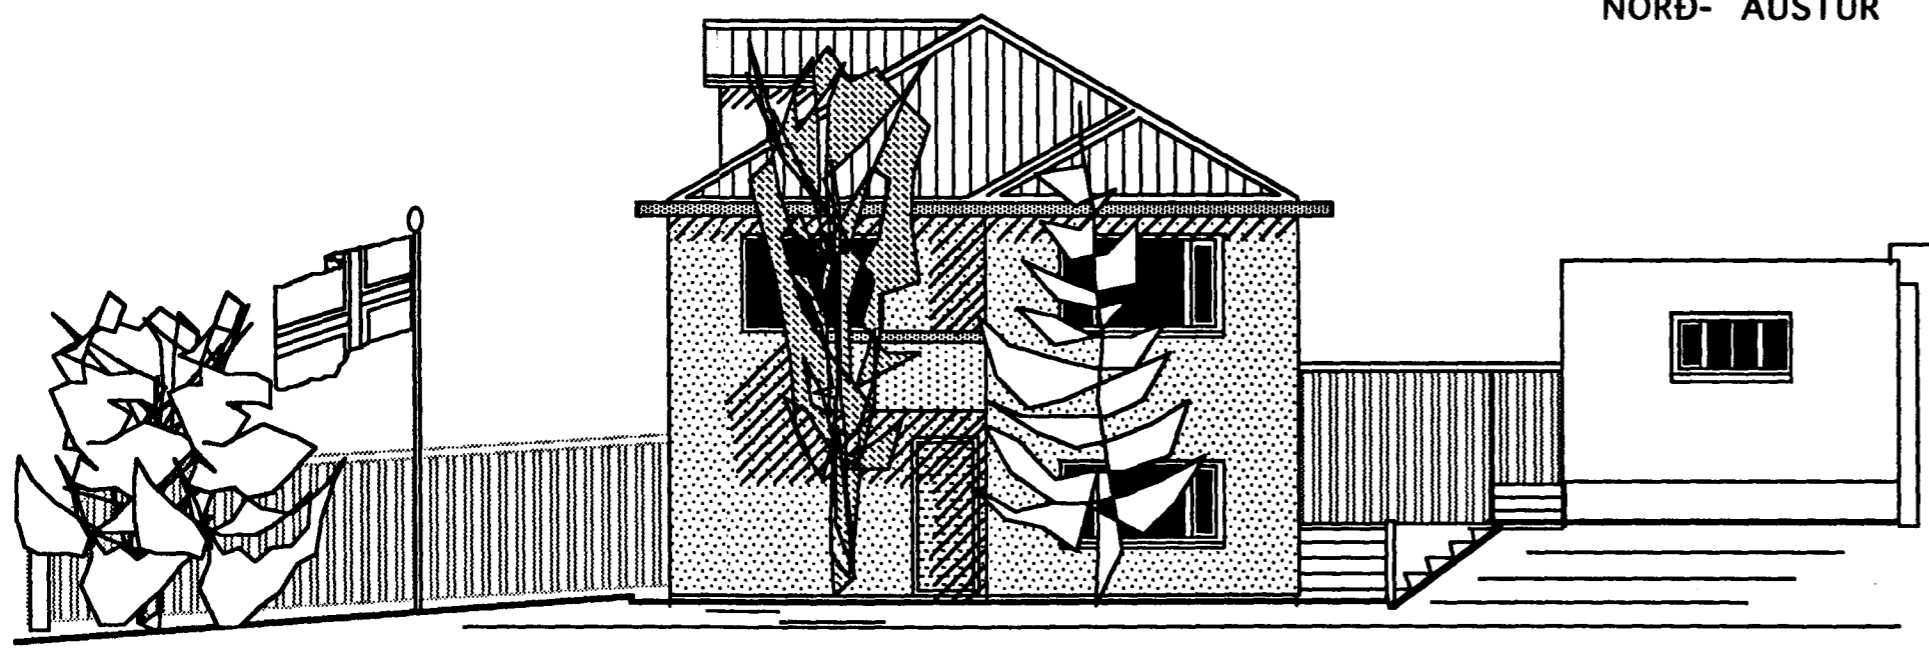


SUÐ- VESTUR

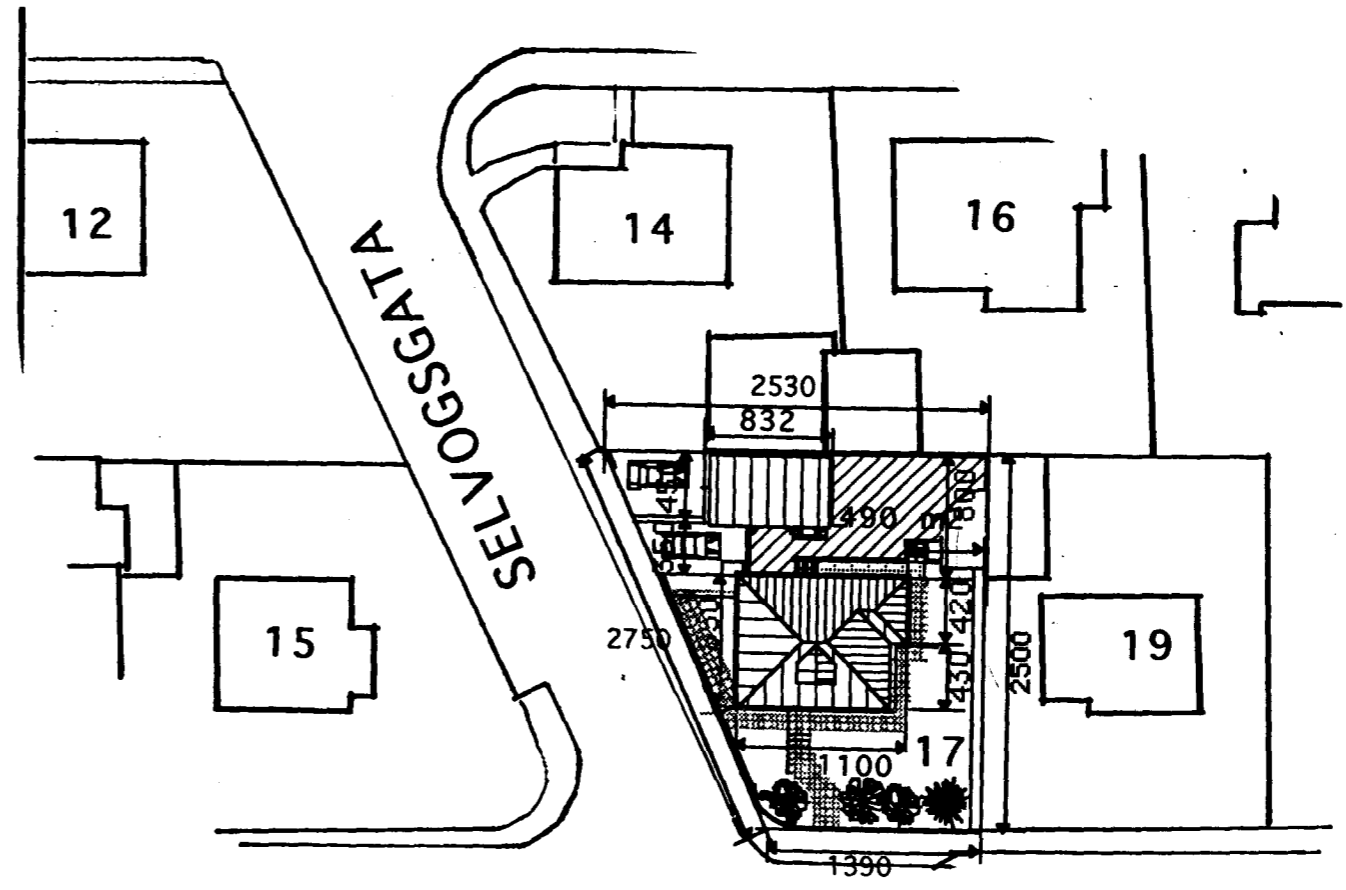


HRINGBRAUT

AFSTÖÐUMYND 1:500

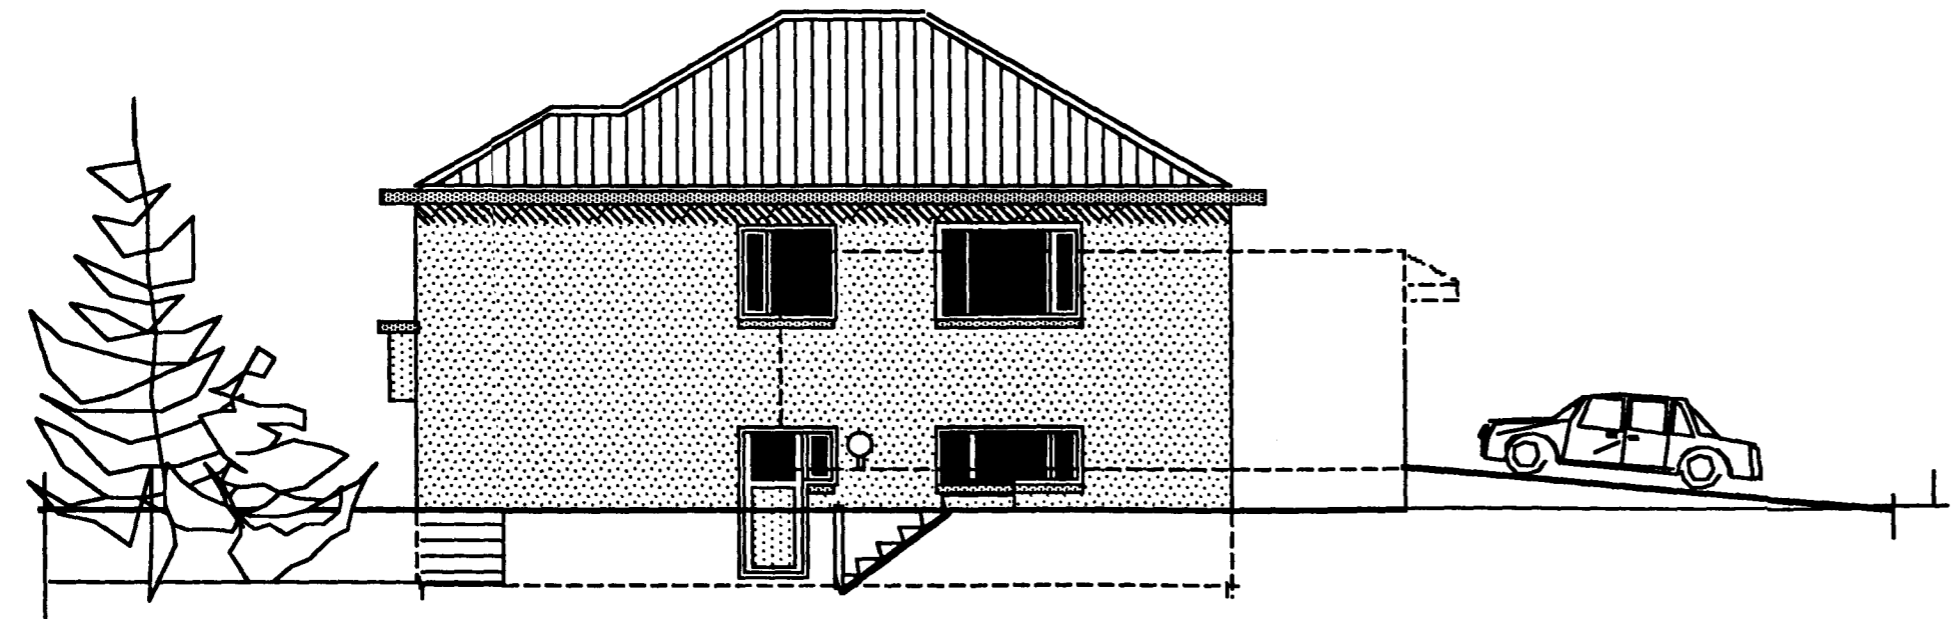

SUÐ- AUSTUR

	Heiti	HRINGBRAUT 17 HAFNARFIRÐI	kvarði	1:100	verk nr.
	Verkefni	ÓTLITSMYNDR AFSTÖÐUMYND	dags.	SEPT. 96"	týpa nr.
			hönnun	G.G.	teikn. nr.
			teikn	G.G.	A-2

Austurgata 45 220 Hafnarfirði s. 555-2020 FAX 555-2021

Erlendur Hjálmarsson