
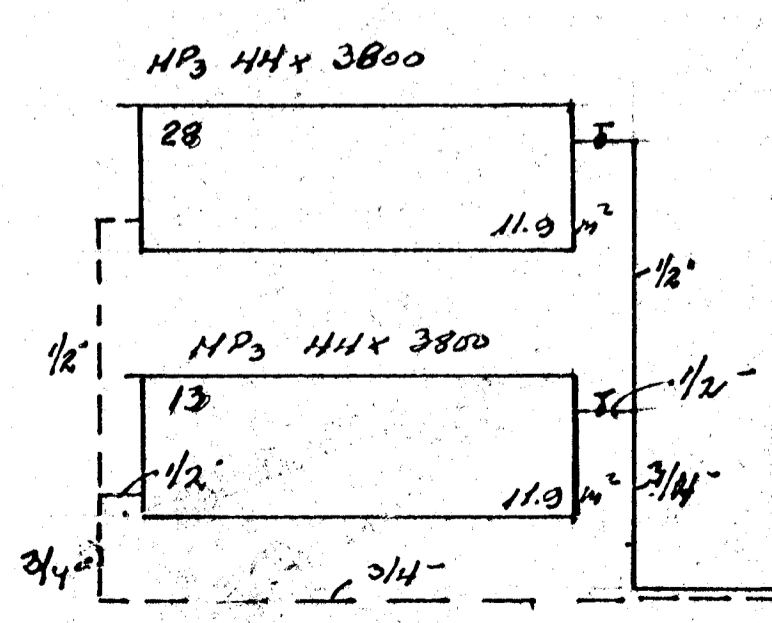


Ø DELA 1500/kið v/12m^{1/2}.
 1 1/4 BLONÐUNNAR LOKI.
 3/4 ÖRG ÖRYGGISLOKI
 N EINSTEFNULOKI VATN
 I DANFOSS TÜR & RENDELOKAR
 ÖFNAR NP-STALSERNAR.

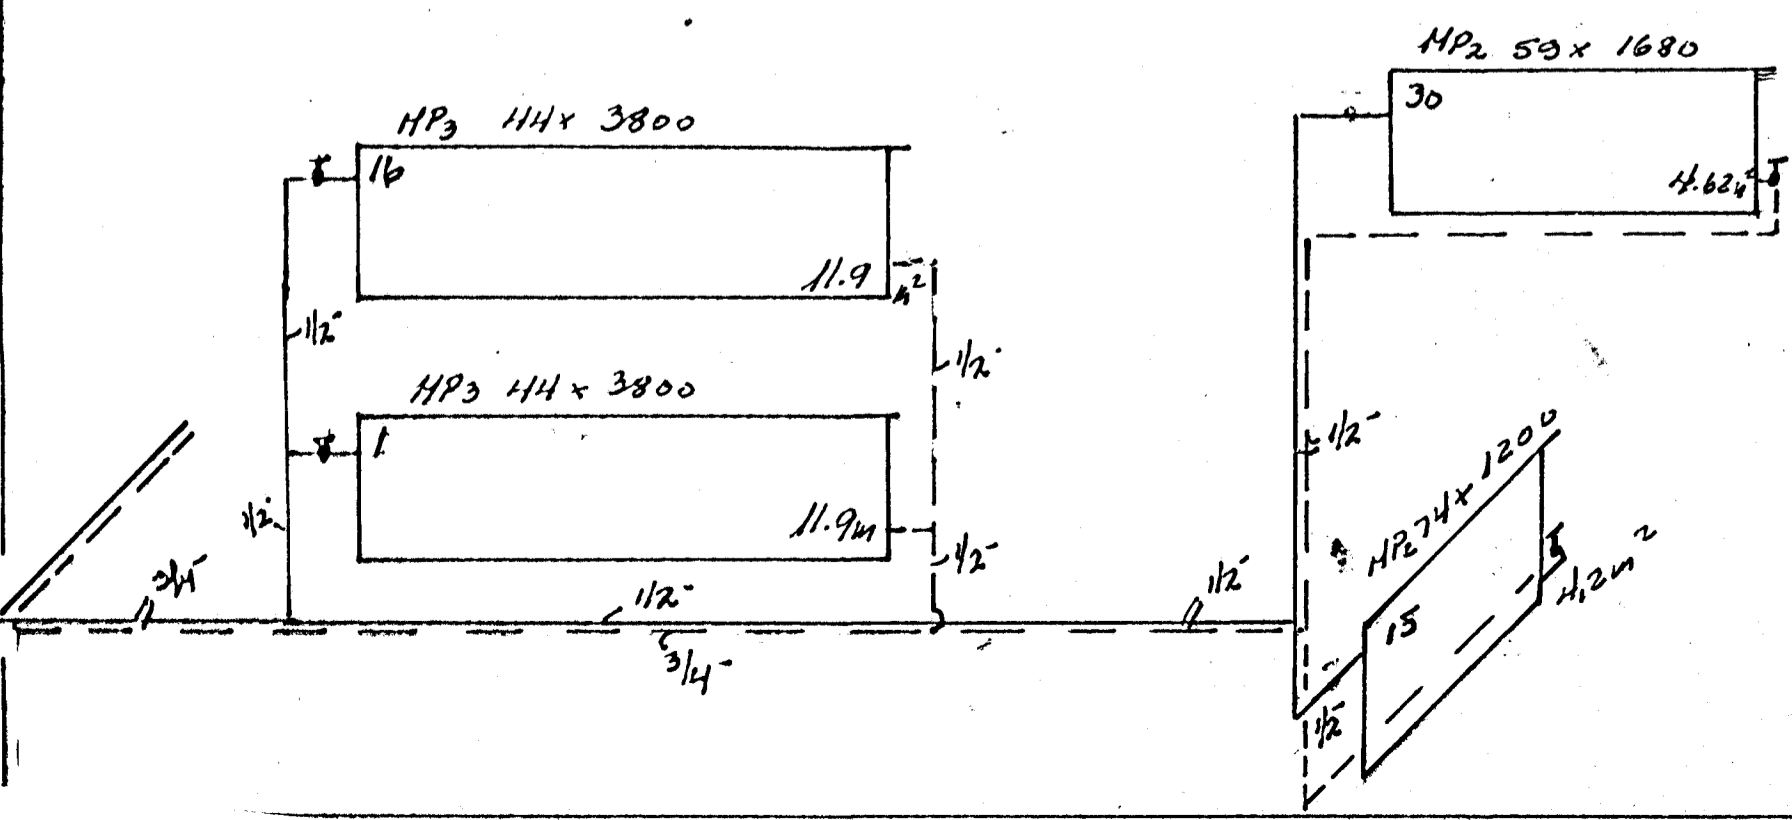

HITALÖGN HRINGDR. 25 HAFNARF.	Kladd	Dag.	25-2 68
		TEYU	Koll
KOLBEINN JÓNSSON TEKNIFR.	6803		
	BL.2		