


Hringbraut nr. 30

Eig:

Bragi Björnsson

Bligeymsla

1:100

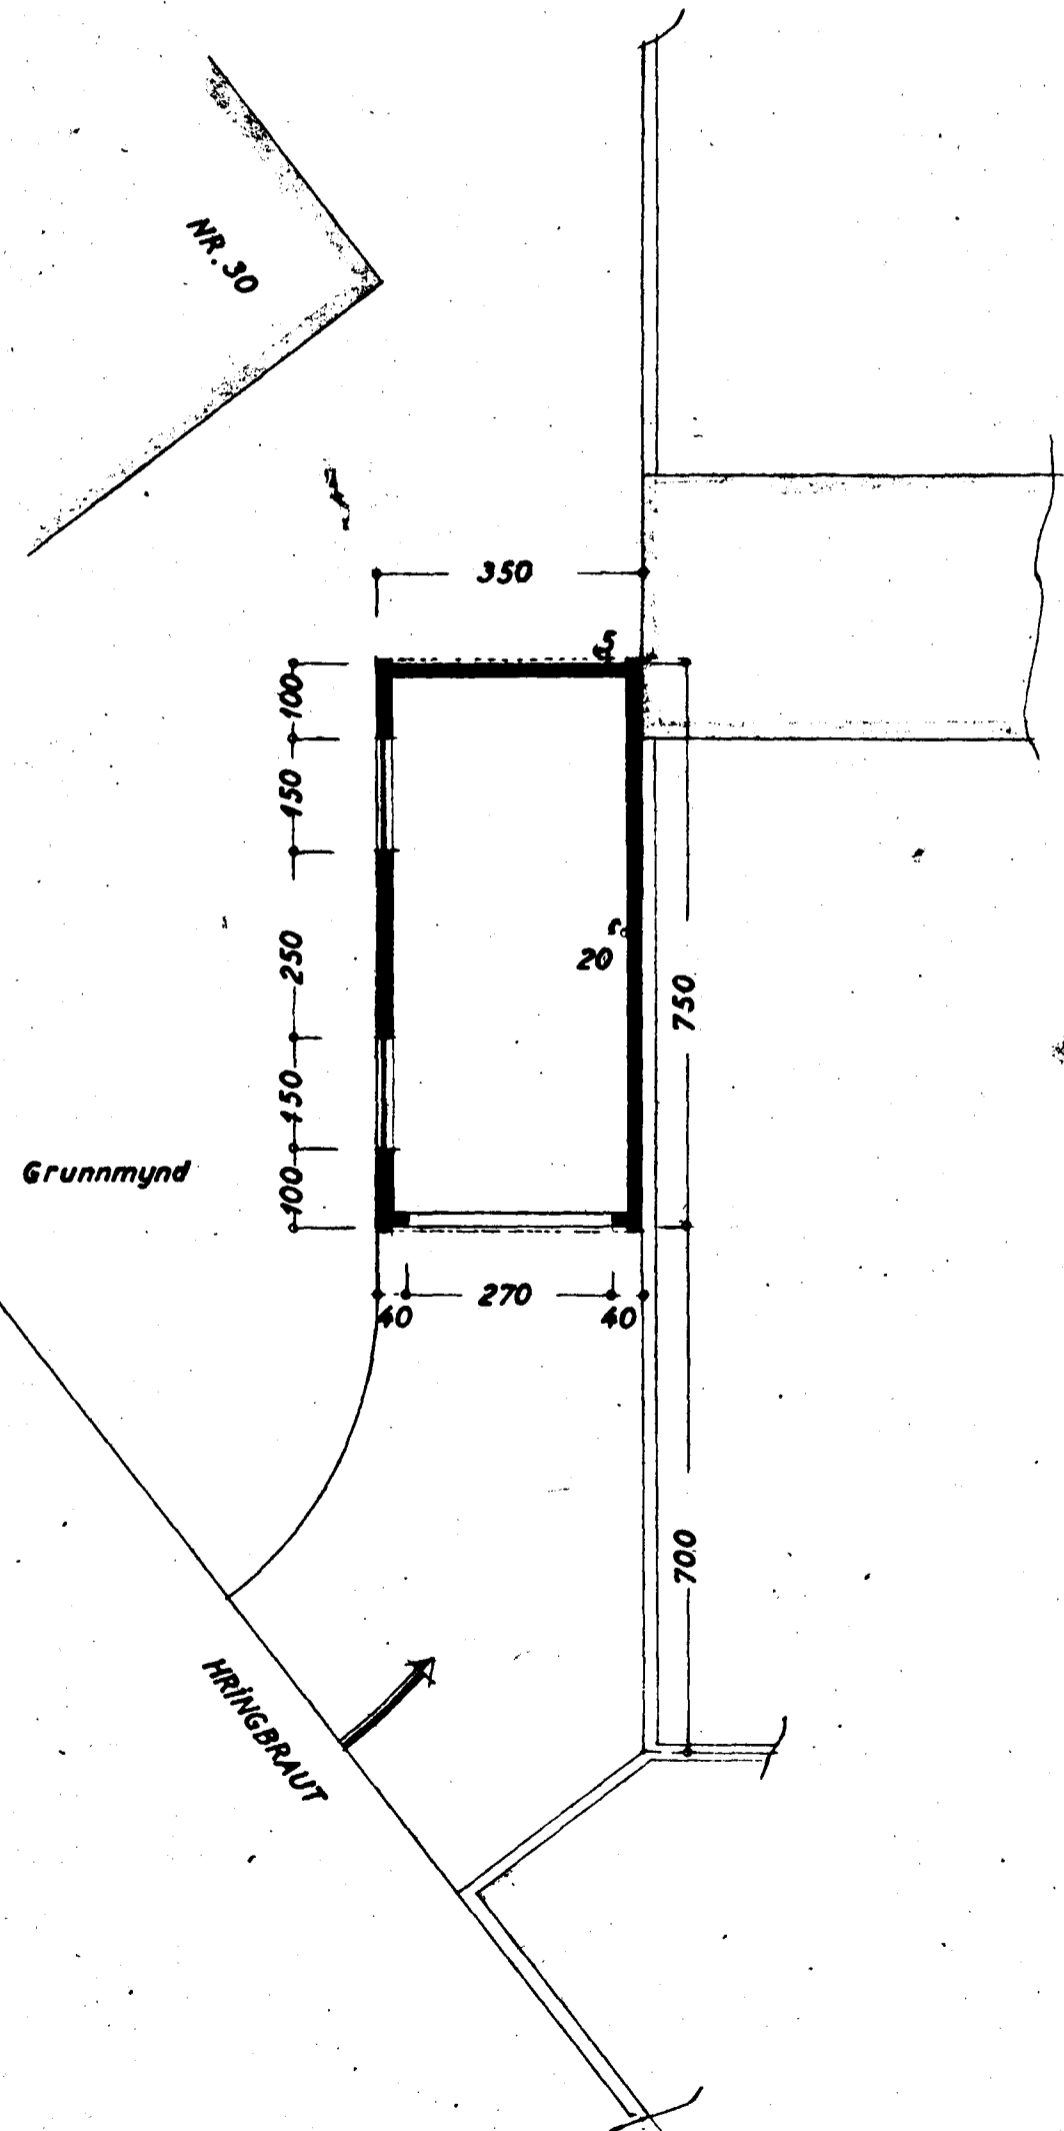


AFSTÖÐUMYND

1:500

Stærð blíg:

26.25 m²

60.40 m³

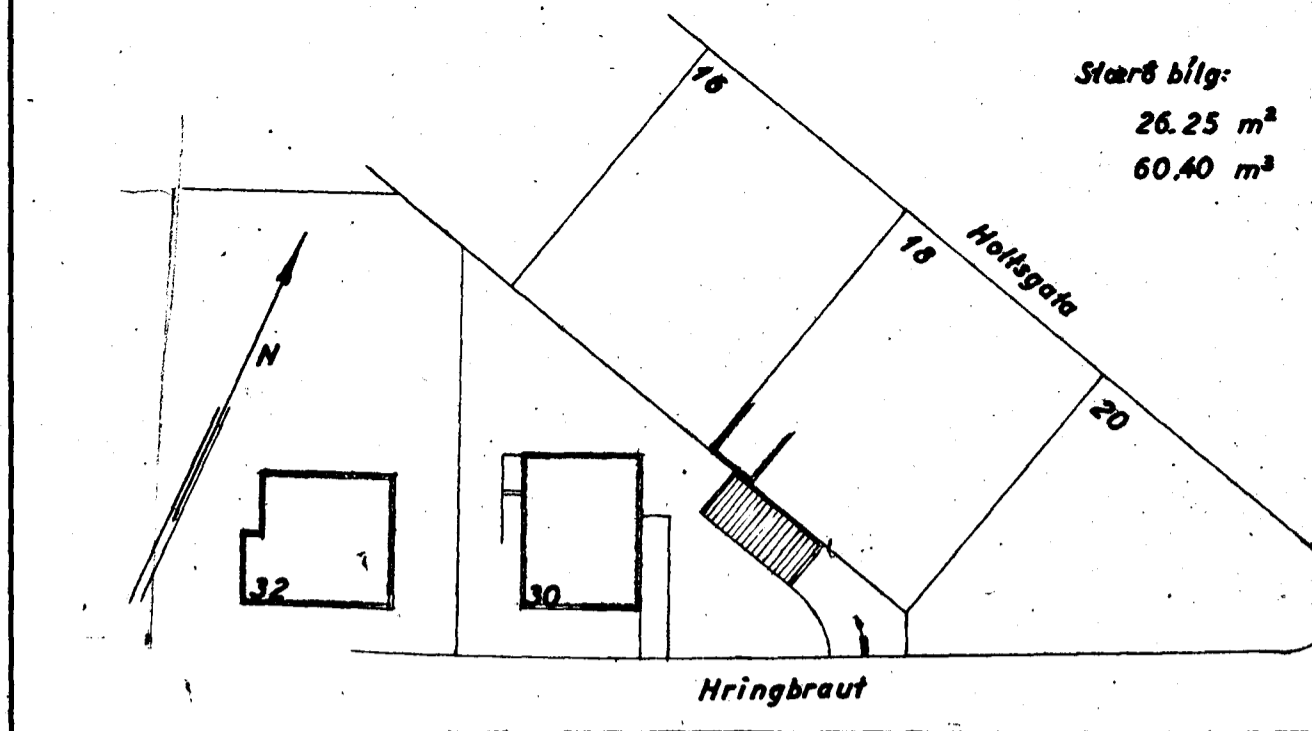

Samþykkt á fundi bygginga-
nefndar þ. 28. 11. 1962


BYGGINGAFULLTRÚINN
Í HAFNARFIRDI

Jan Bergsson


HÚSASMÍÐAMEISTARF:

MÜRARAMEISTARF:


PIPLAGNINGAMEISTARF:

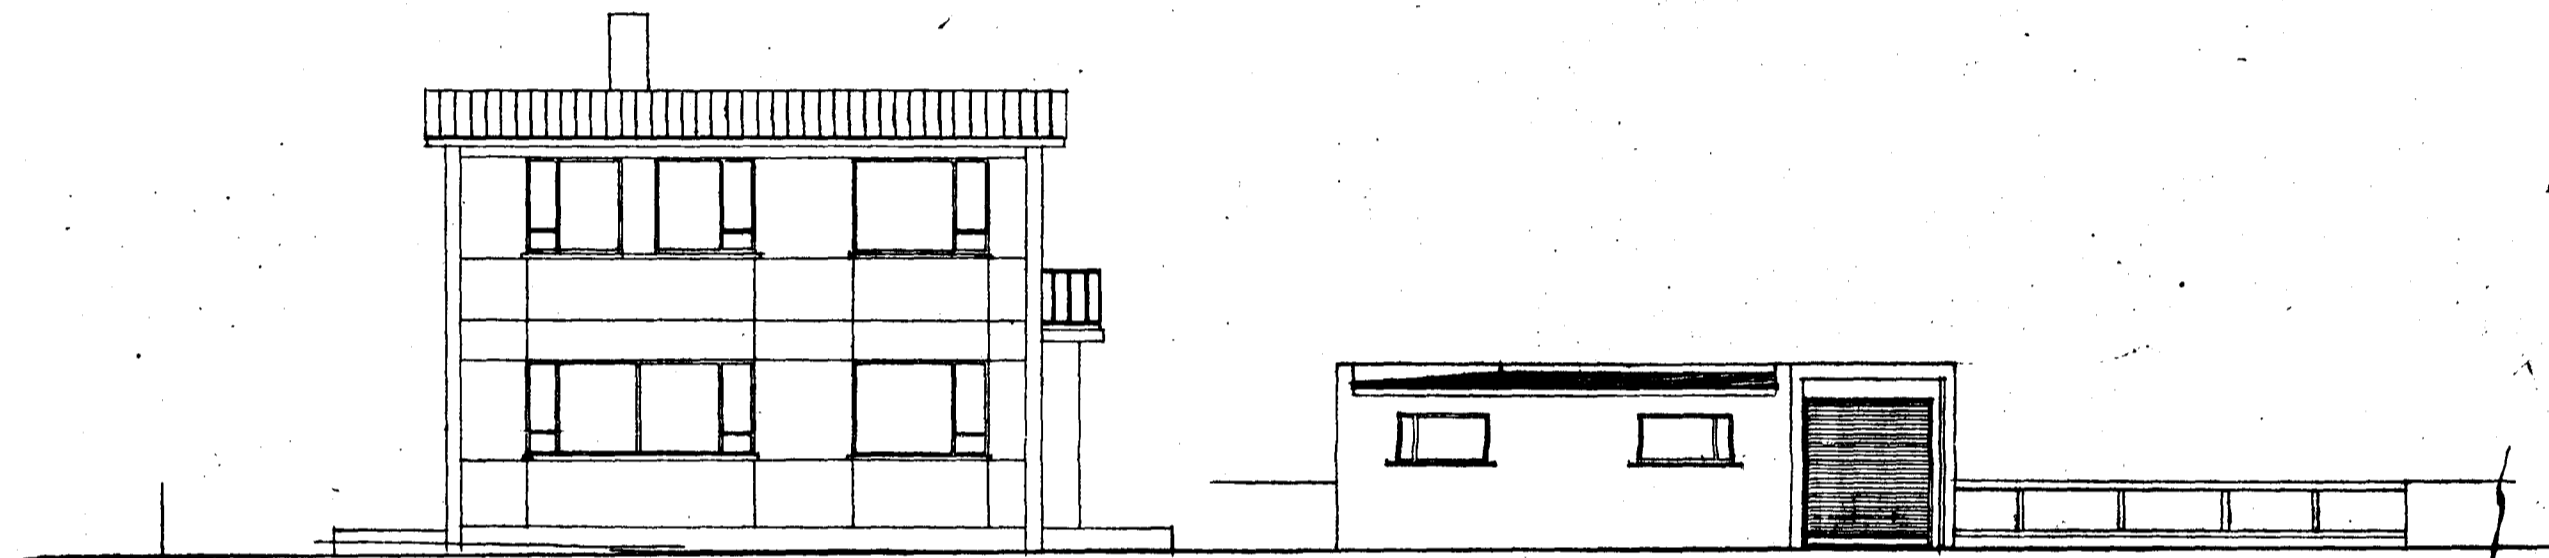


SÉÐ FRA HRINGBRAUT

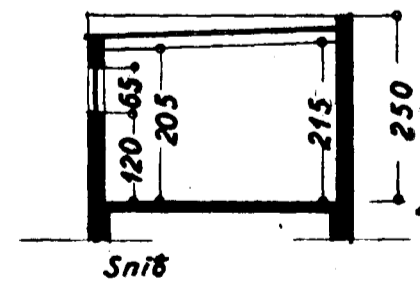


Suður

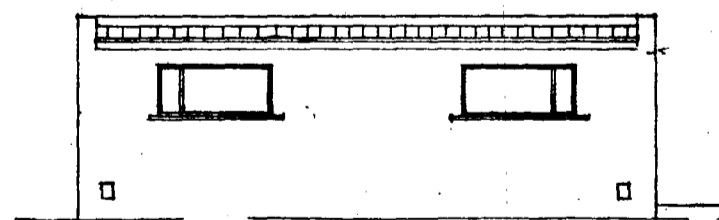


Austur

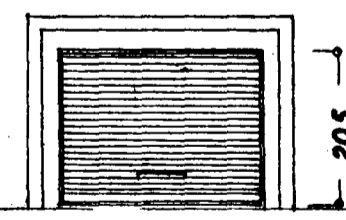

Vestur

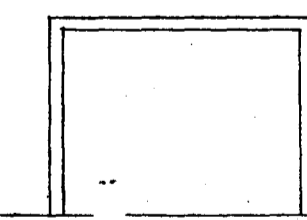

Norður

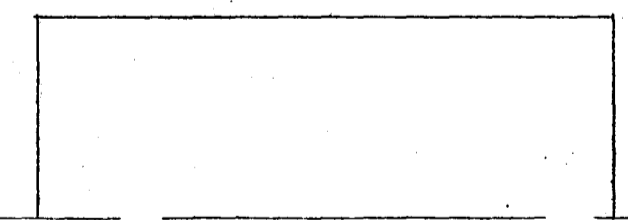

Norður

Spasmarliði 2. okt. 1962

F. Bergsson