


*Samþykkt með eigenda,  
Kristín Páll Guðmundsson*

Samþykkt þann  
08 JUNI 2004 *[Signature]*  
Byggingafulltrúinn í Hafnarfirði  
F.h. Sigurbjartur Halldórsson

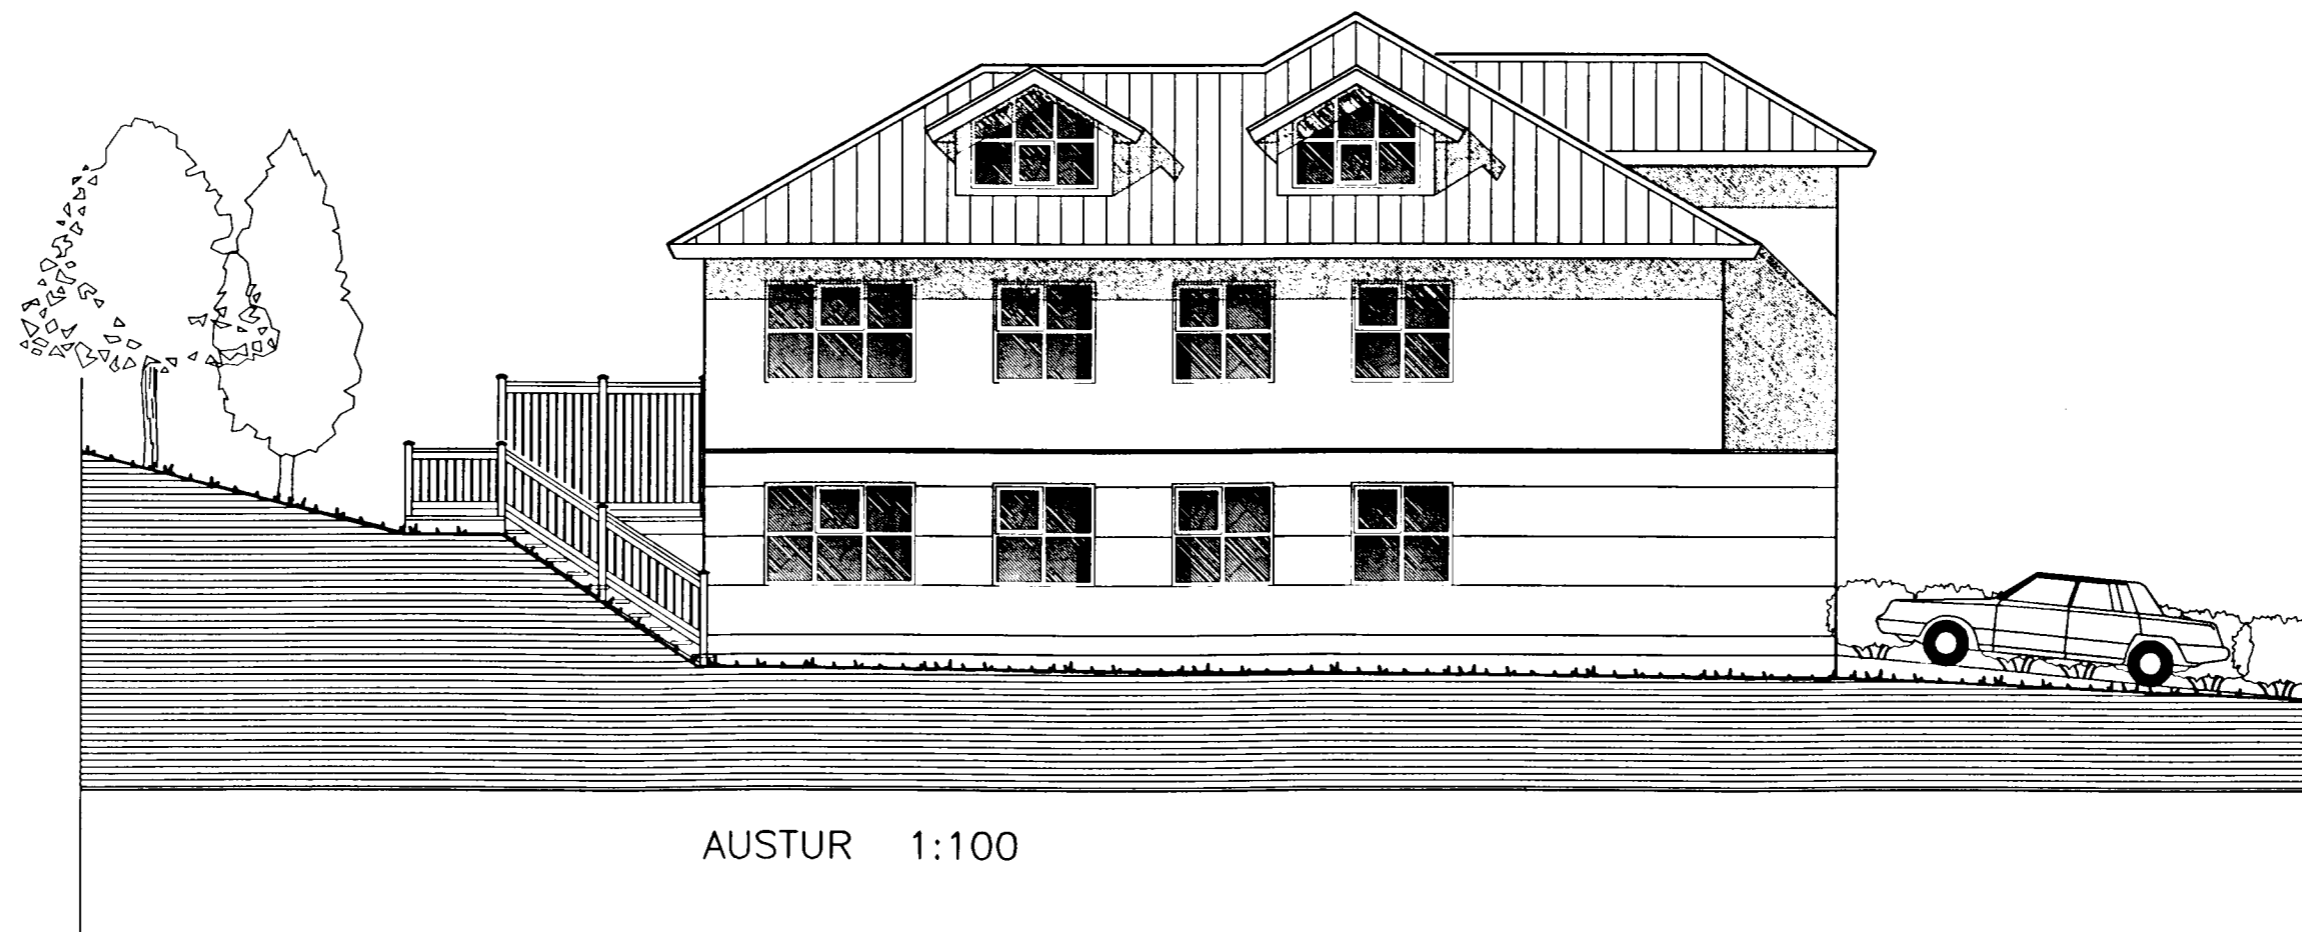

BREYTT:	DAGS:	LYSING:
01	28.09.98	RIS INNRETTAD, 3 NYIR KVISTIR OG SÓLPALLUR

HRINGBRAUT 41, HAFNARFIRDI  
RISHÆÐ, KVISTIR OG SÓLPALLUR 232.10

TEIKNISTOFAN ÞRÜDVANGUR PÁLL V. BJARNASON, FAI

UTLITSMYNDIR *[Signature]* LAUFÁSVEGUR 7 101 REYKJAVÍK  
SIMI: 561-0260 FAX: 561-0265

HANNAD: PVB TEIKNAD: SP DAGS: 28.09.98 MKV: 1:100