




SNID - F 1:20

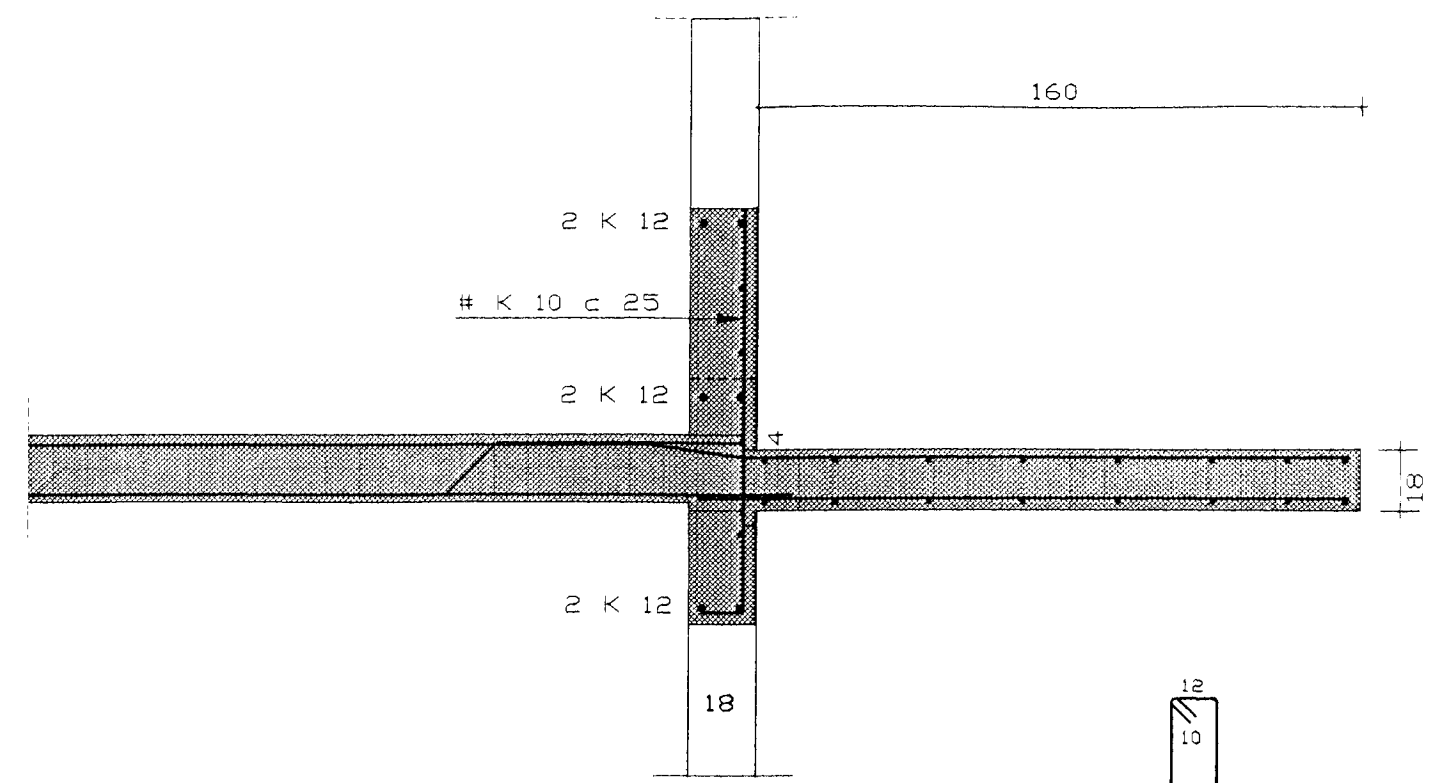


SNID - D 1:20

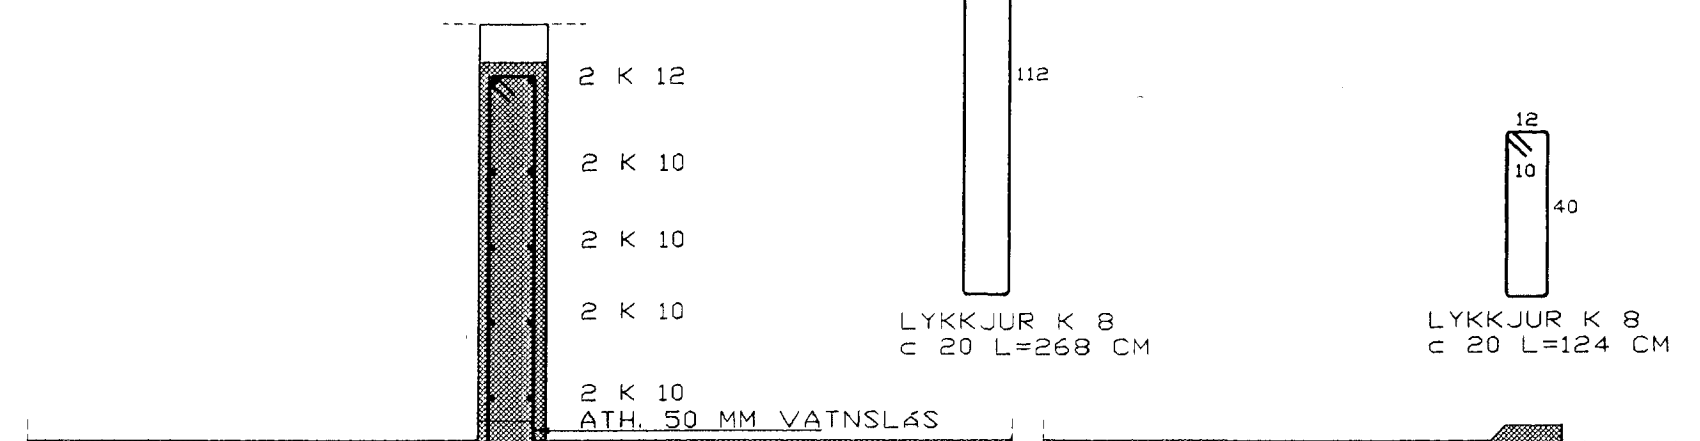


SNID - C 1:20

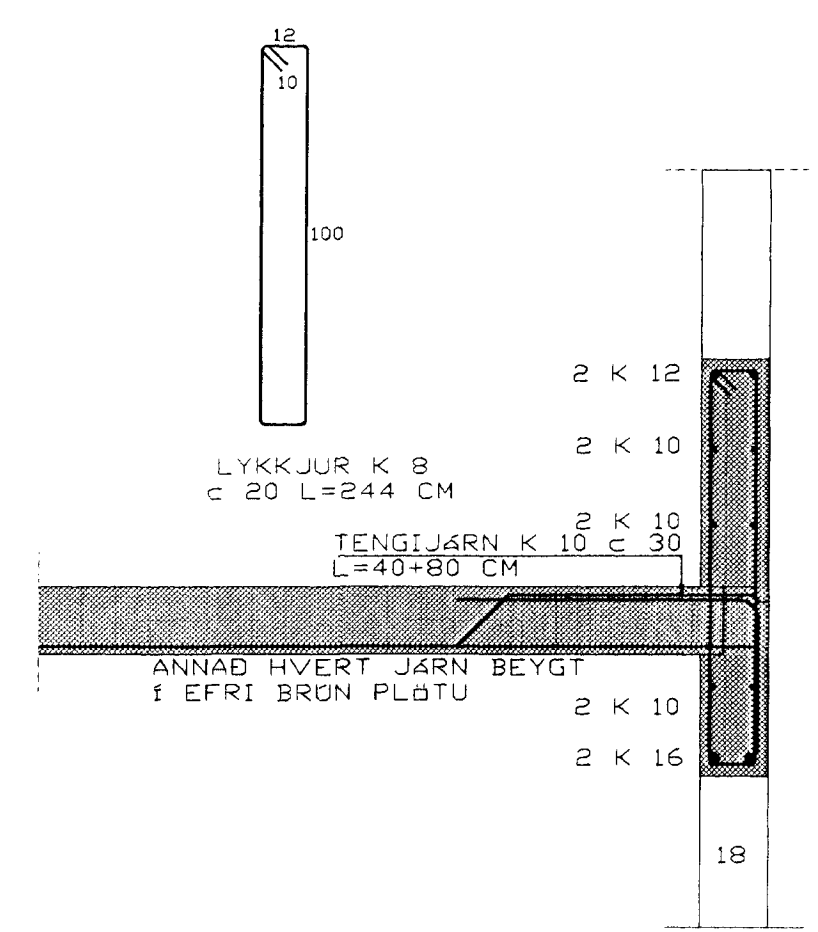

SNID - A 1:20

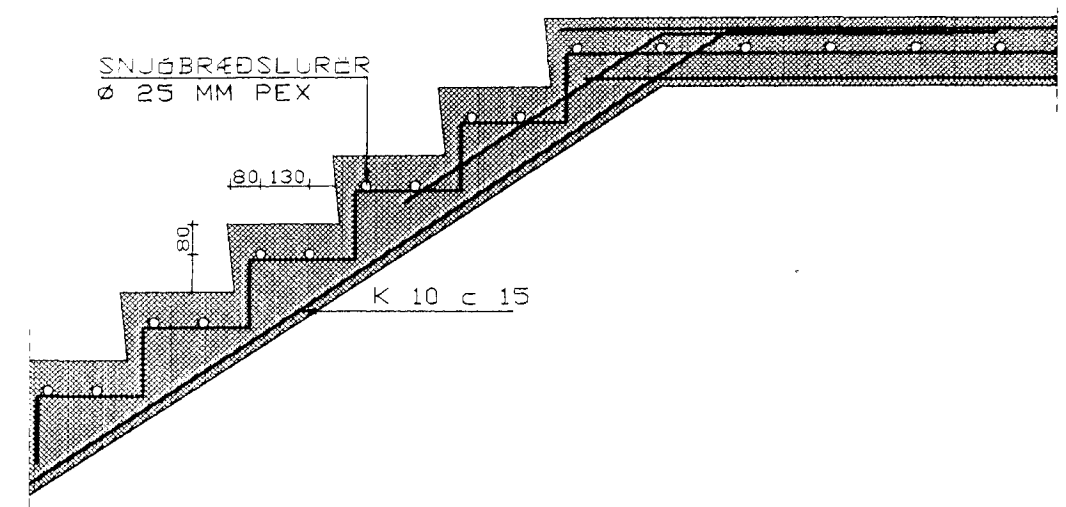

SNID - E 1:20

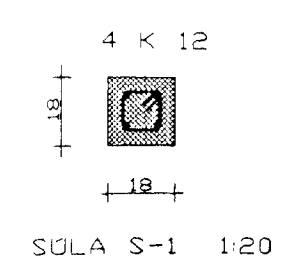

SÚLA S-1 1:20

Byggingaútlitir Hafnarfjarðar  
Afgreitt þann 17. febrúar 1999  
Sigurbjartur Halldórsson

**HERMANN ISEBARN** MTFI  
TEIKNISTOFA SUÐURLANDSBRÁUT 48  
s 5887544 kt 050244-4319

**HRINGBRAUT NR.43-45**

Mál	1:20	JÁRNBENT STEINSTEYA SNID
Dags.	feb.1999	
Blað	8	
Breytt		

*Hermann Iseborn*