




SNID A-A MKV. 1:10

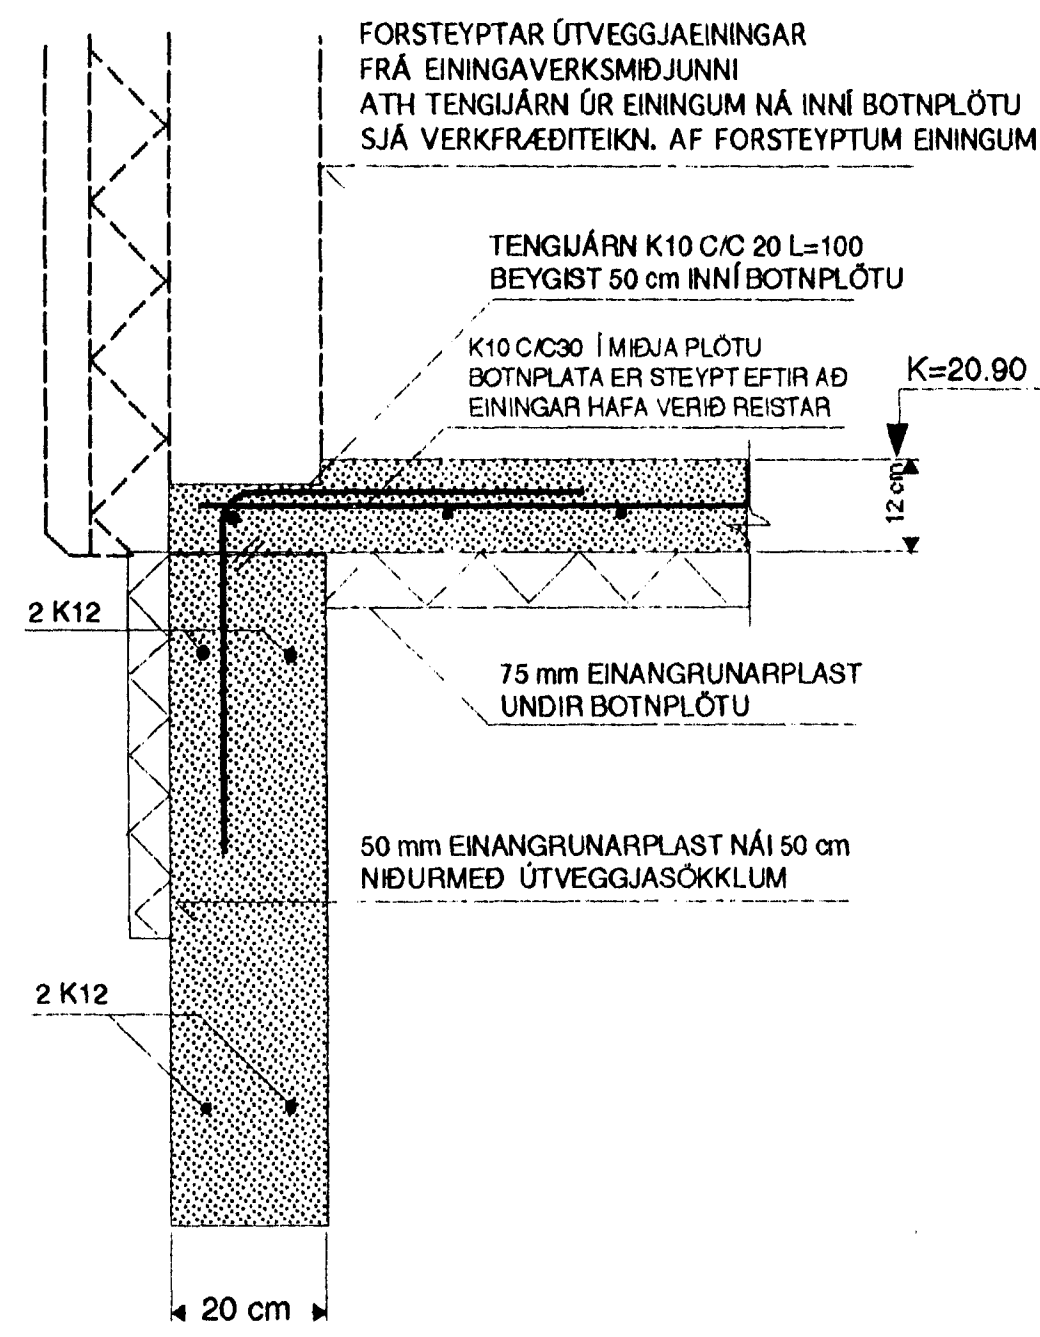


SNID B-B MKV. 1:10

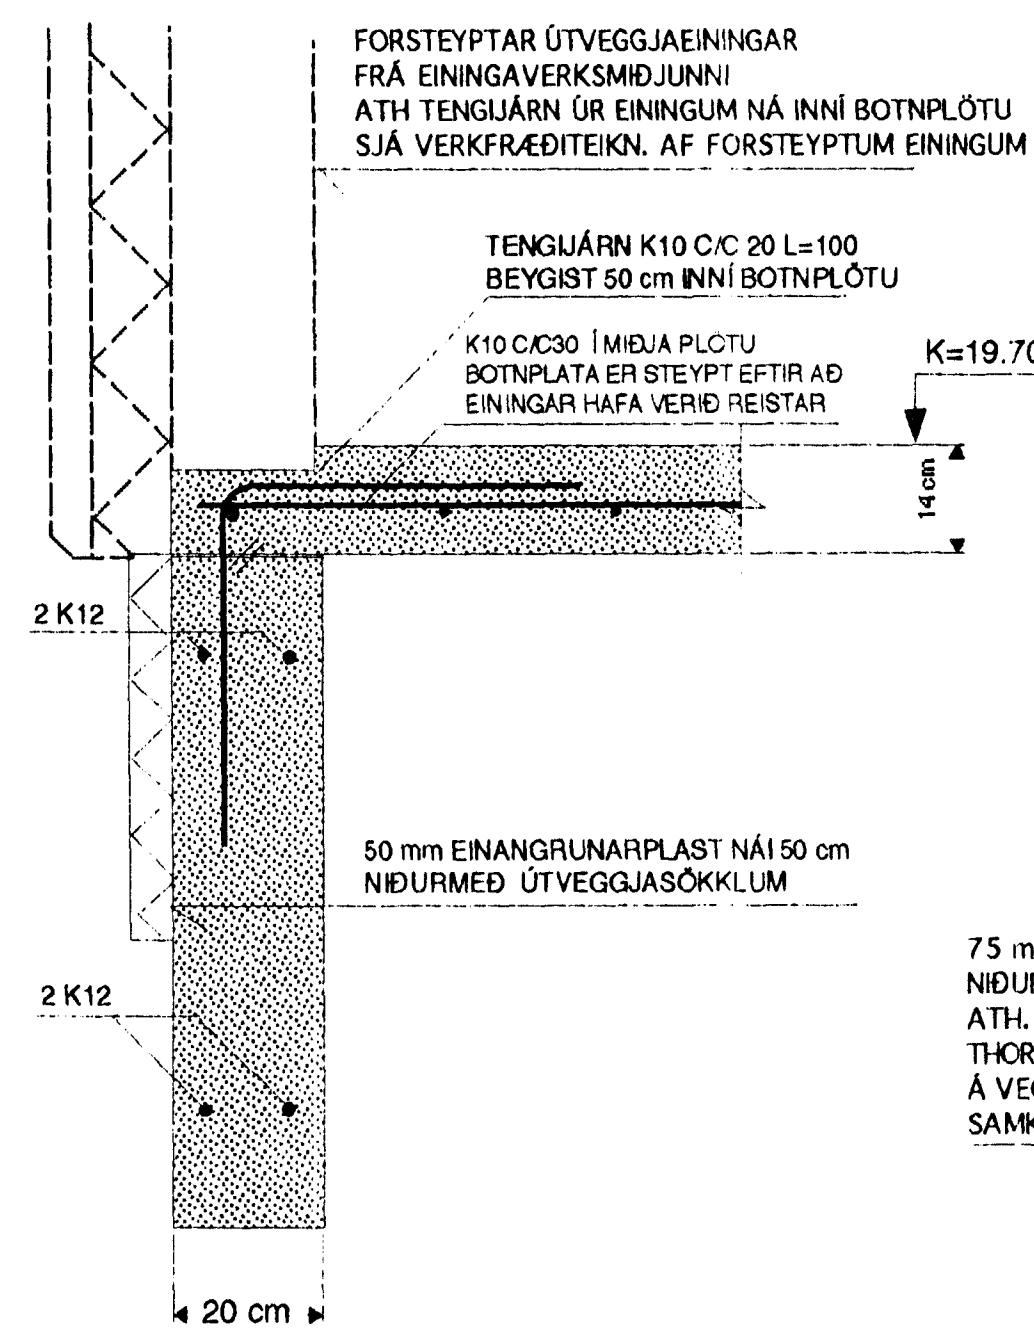


SNID C-C MKV. 1:10

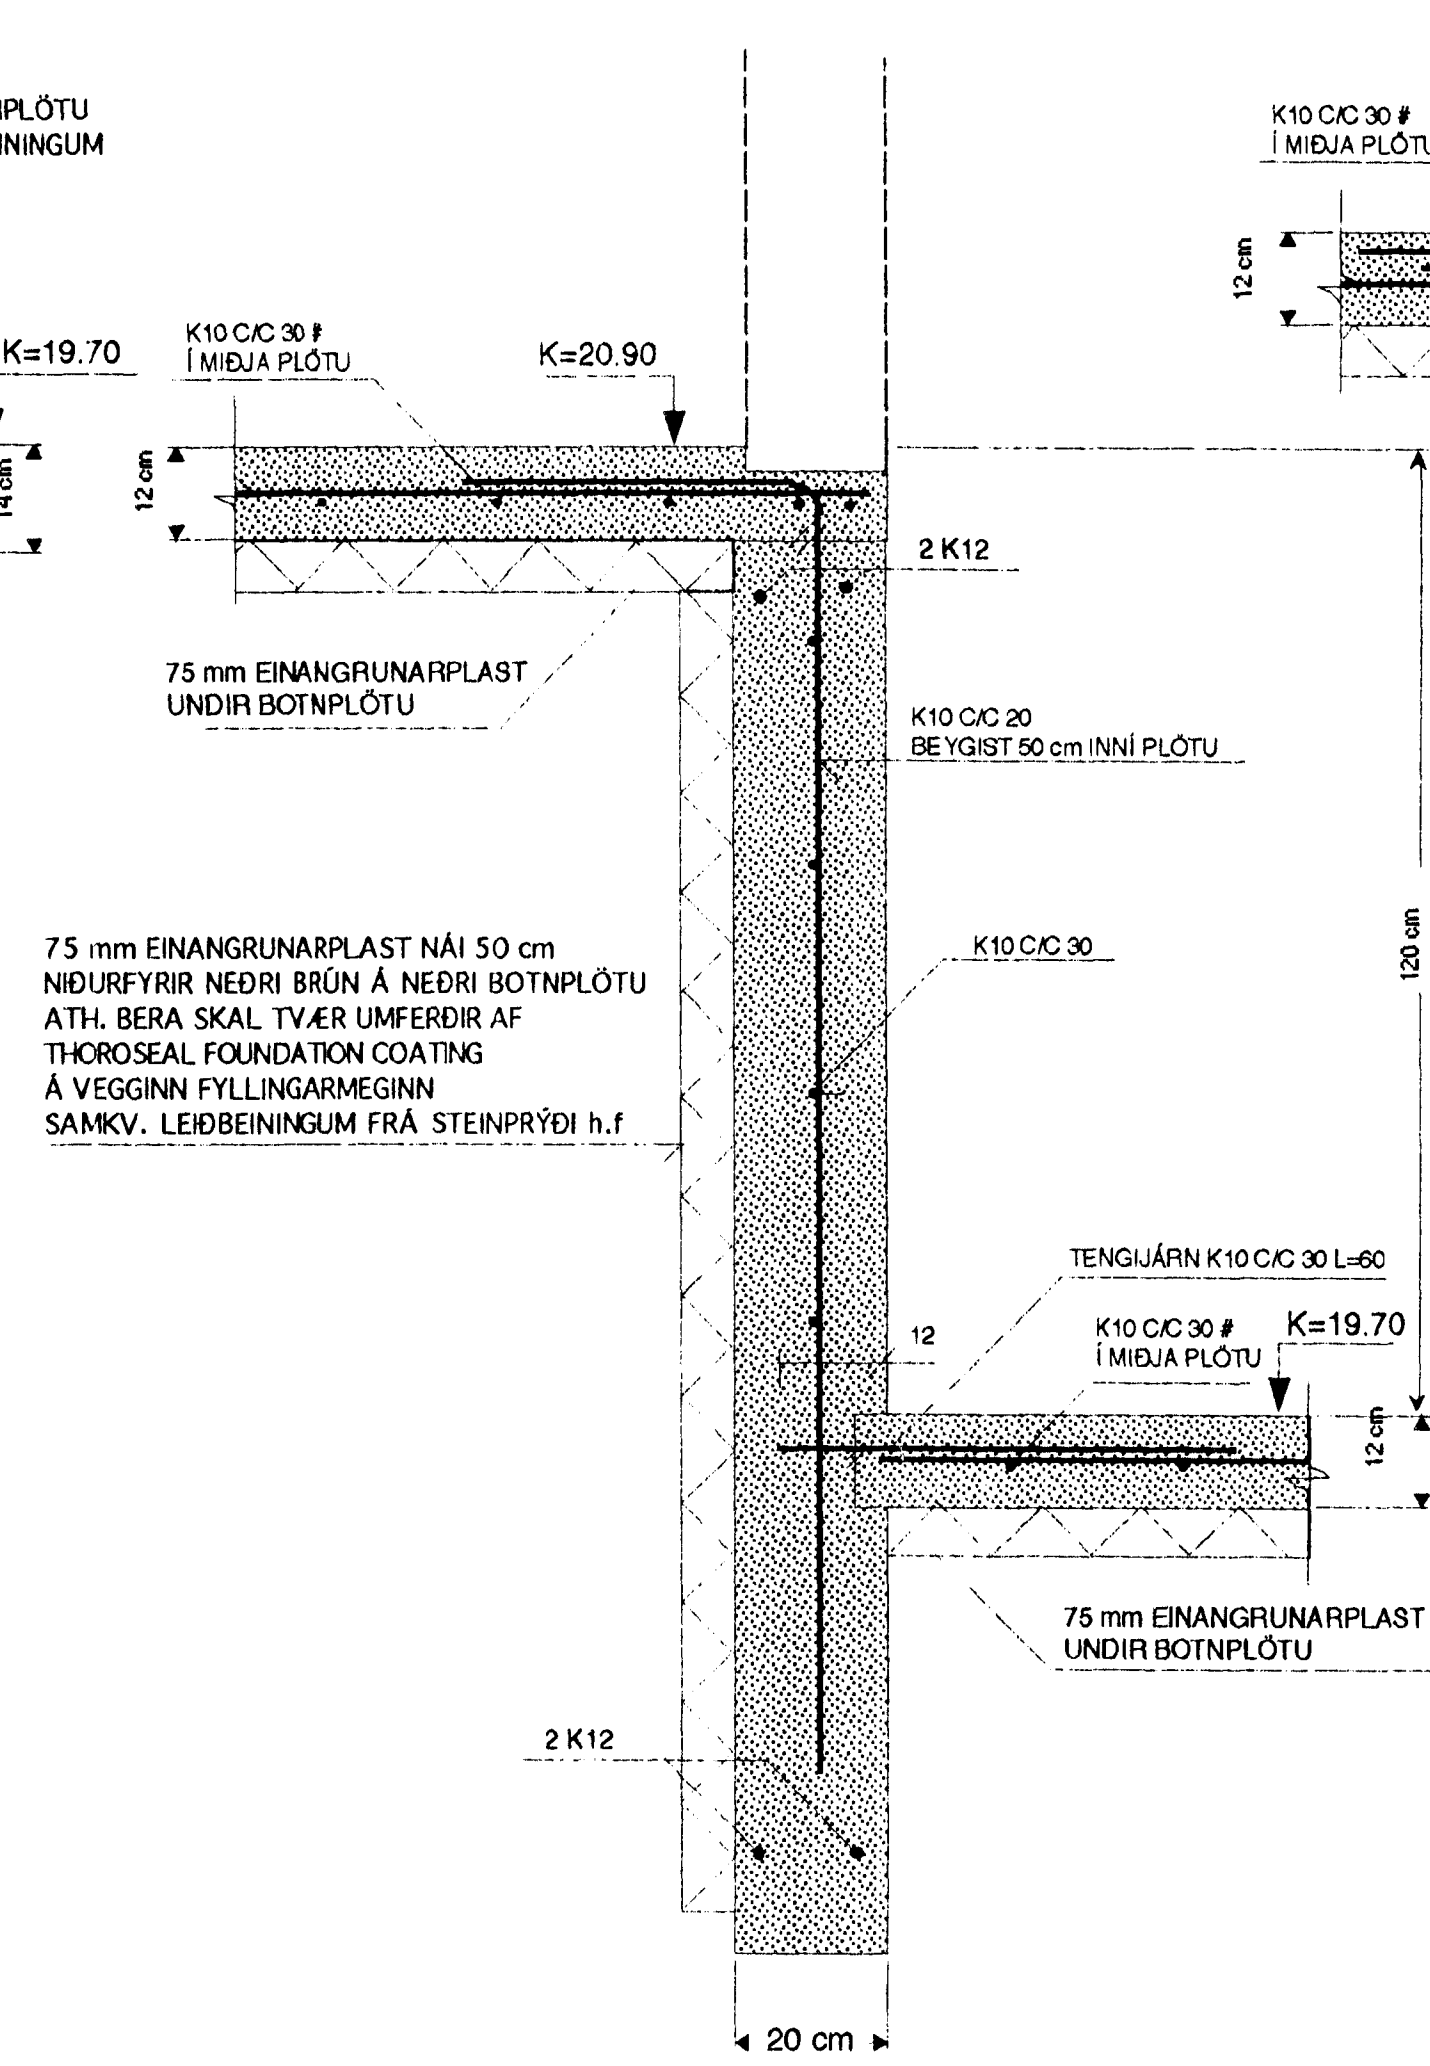


SNID D-D MKV. 1:10

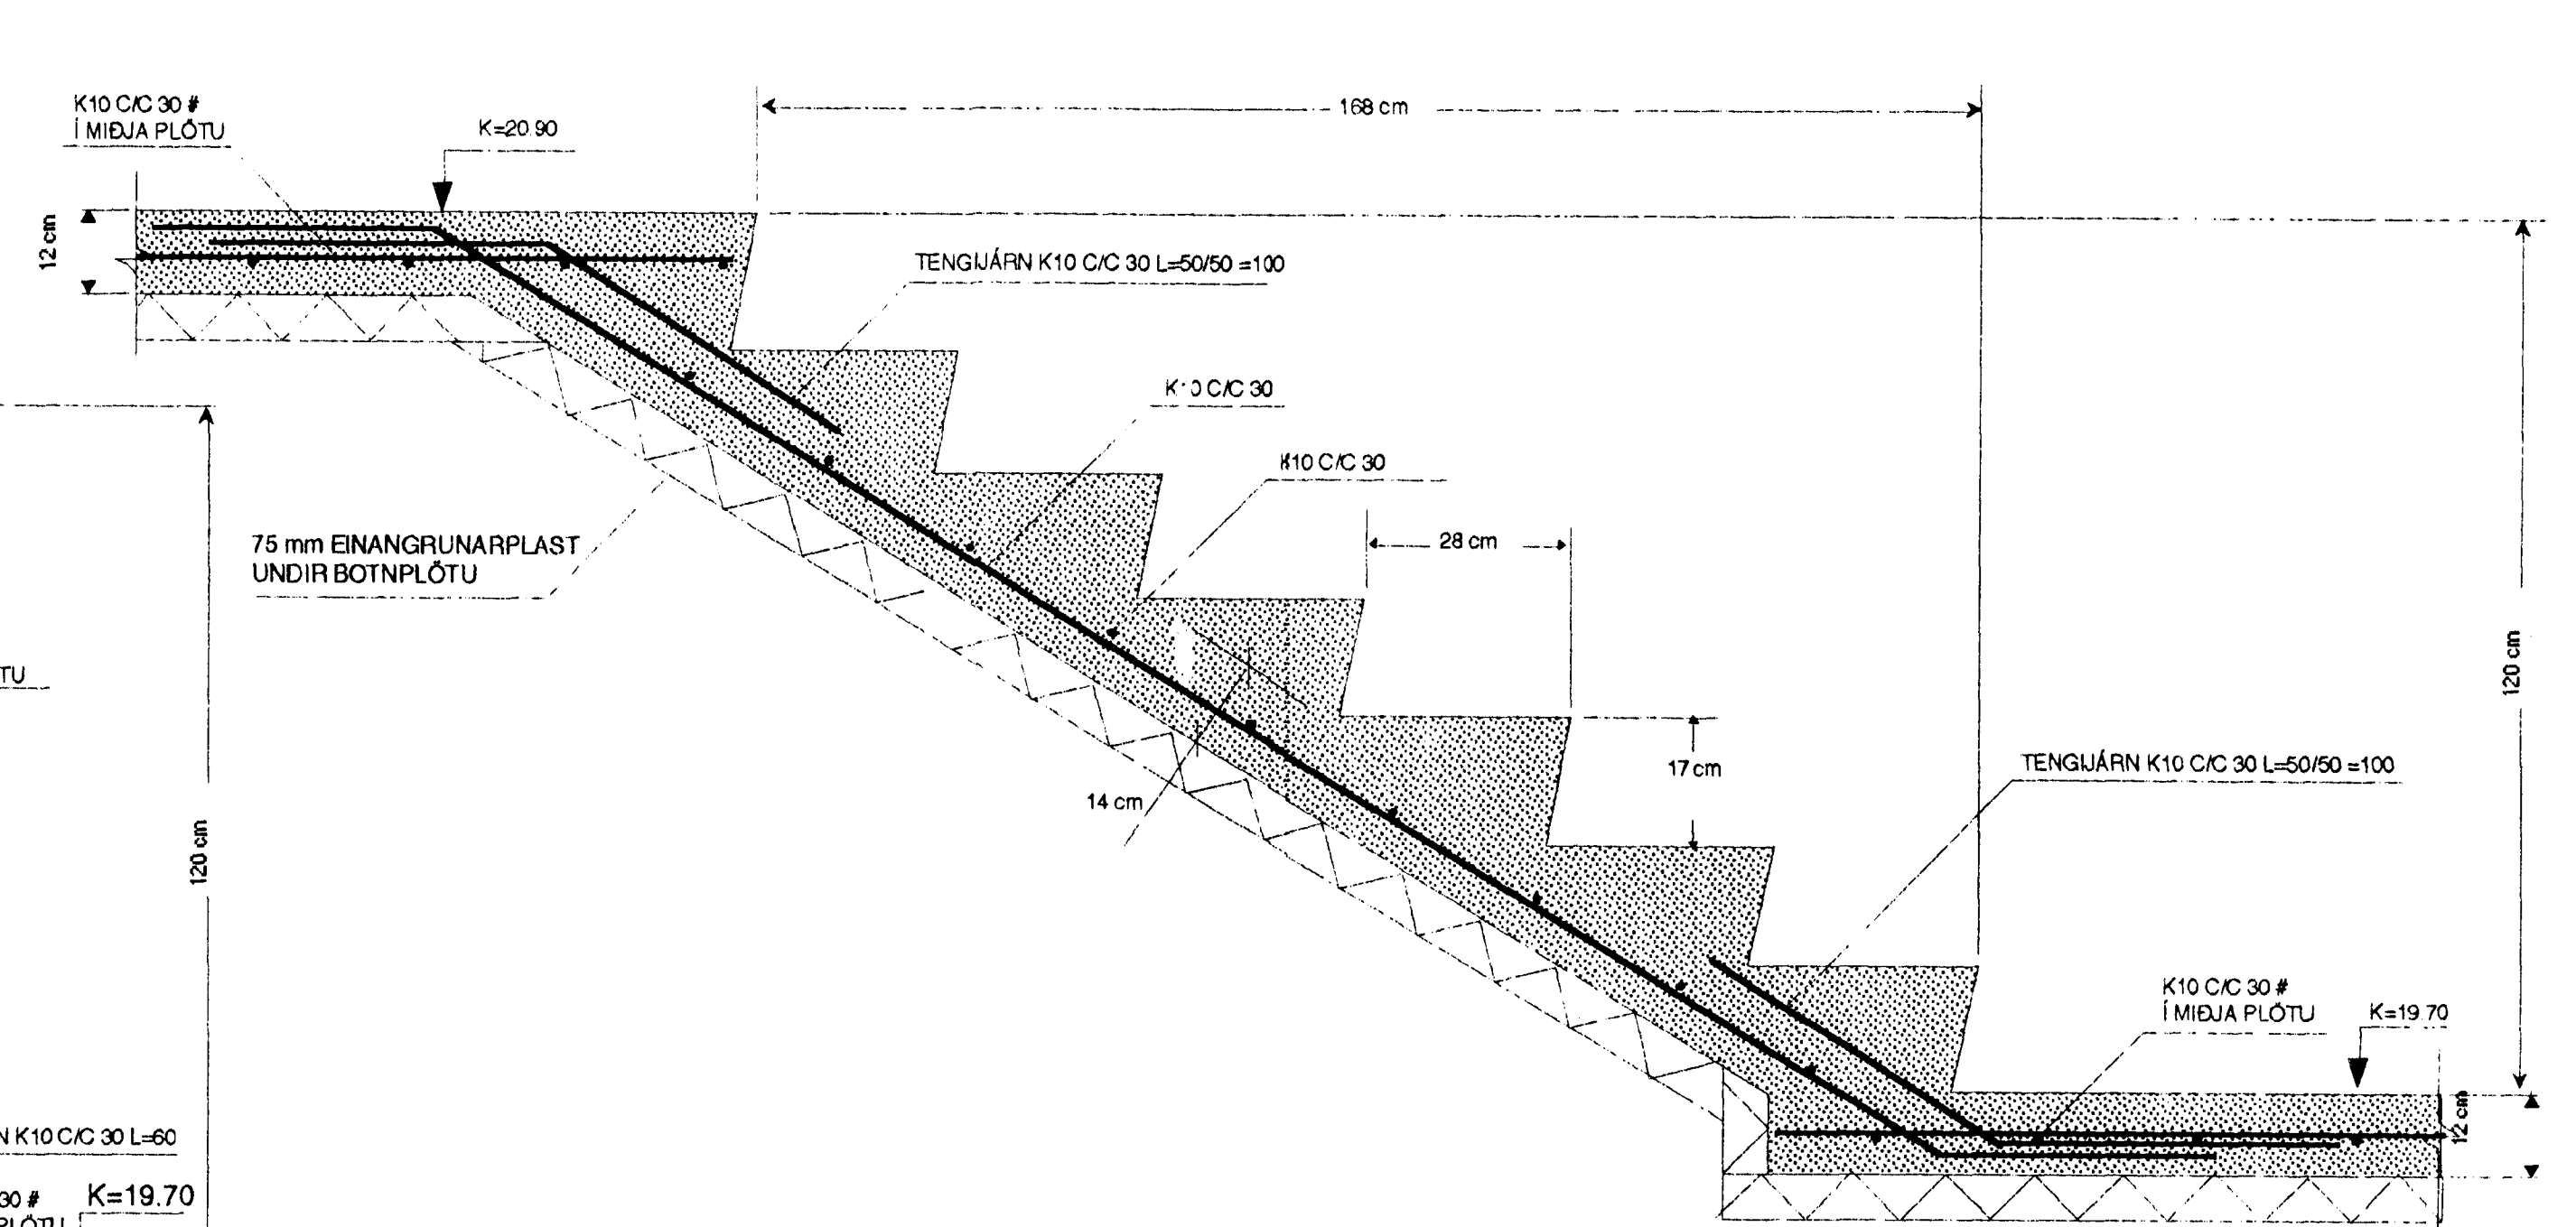


SNID E-E MKV. 1:10

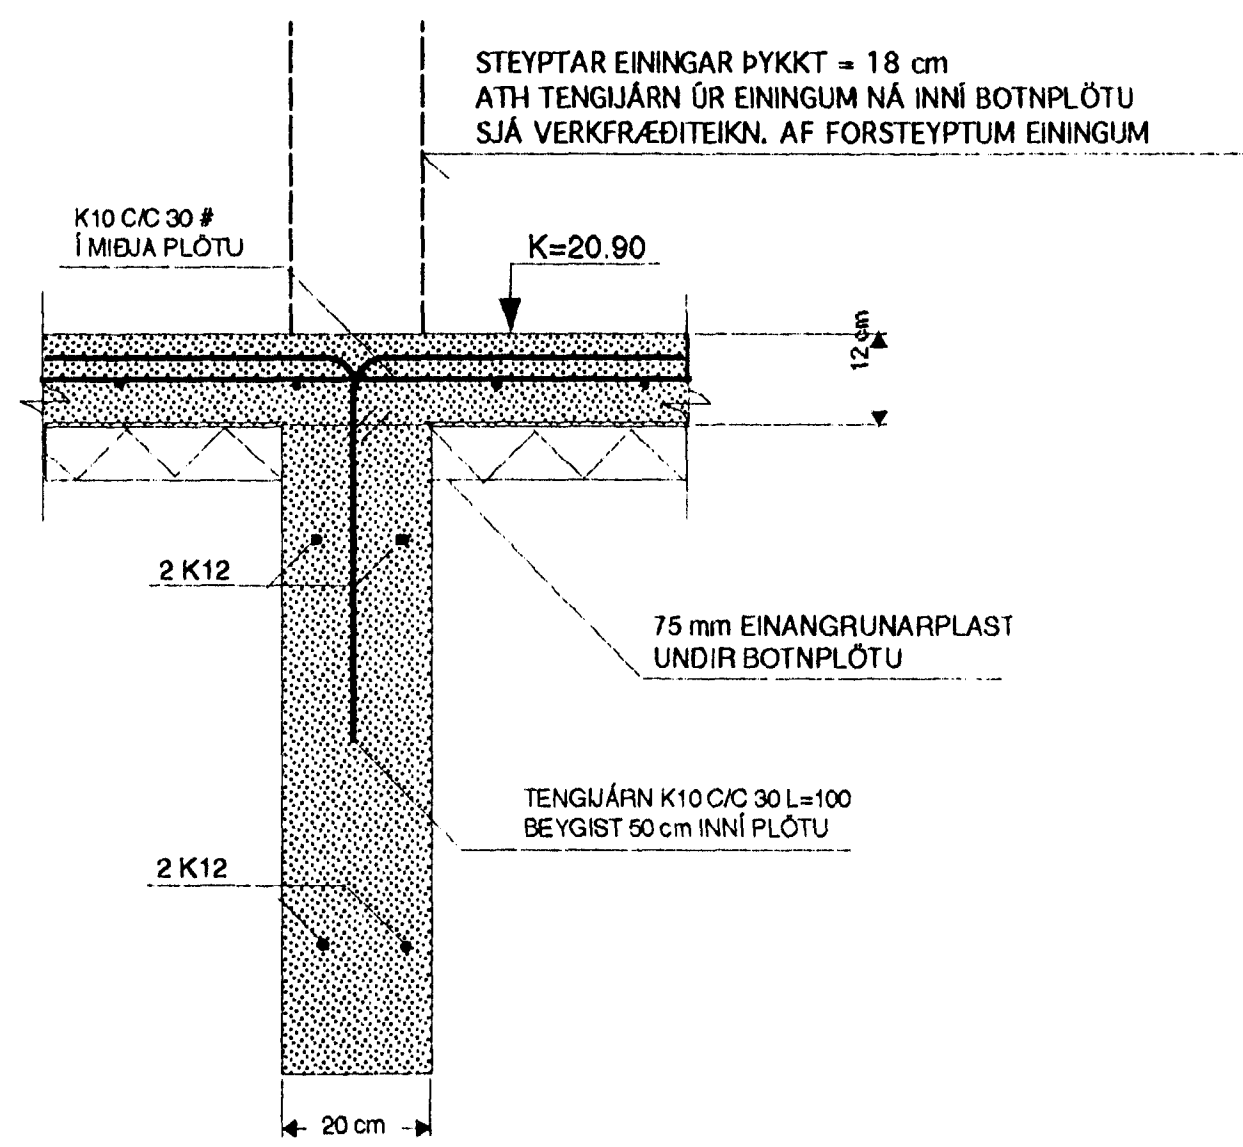


SNID F-F MKV. 1:10

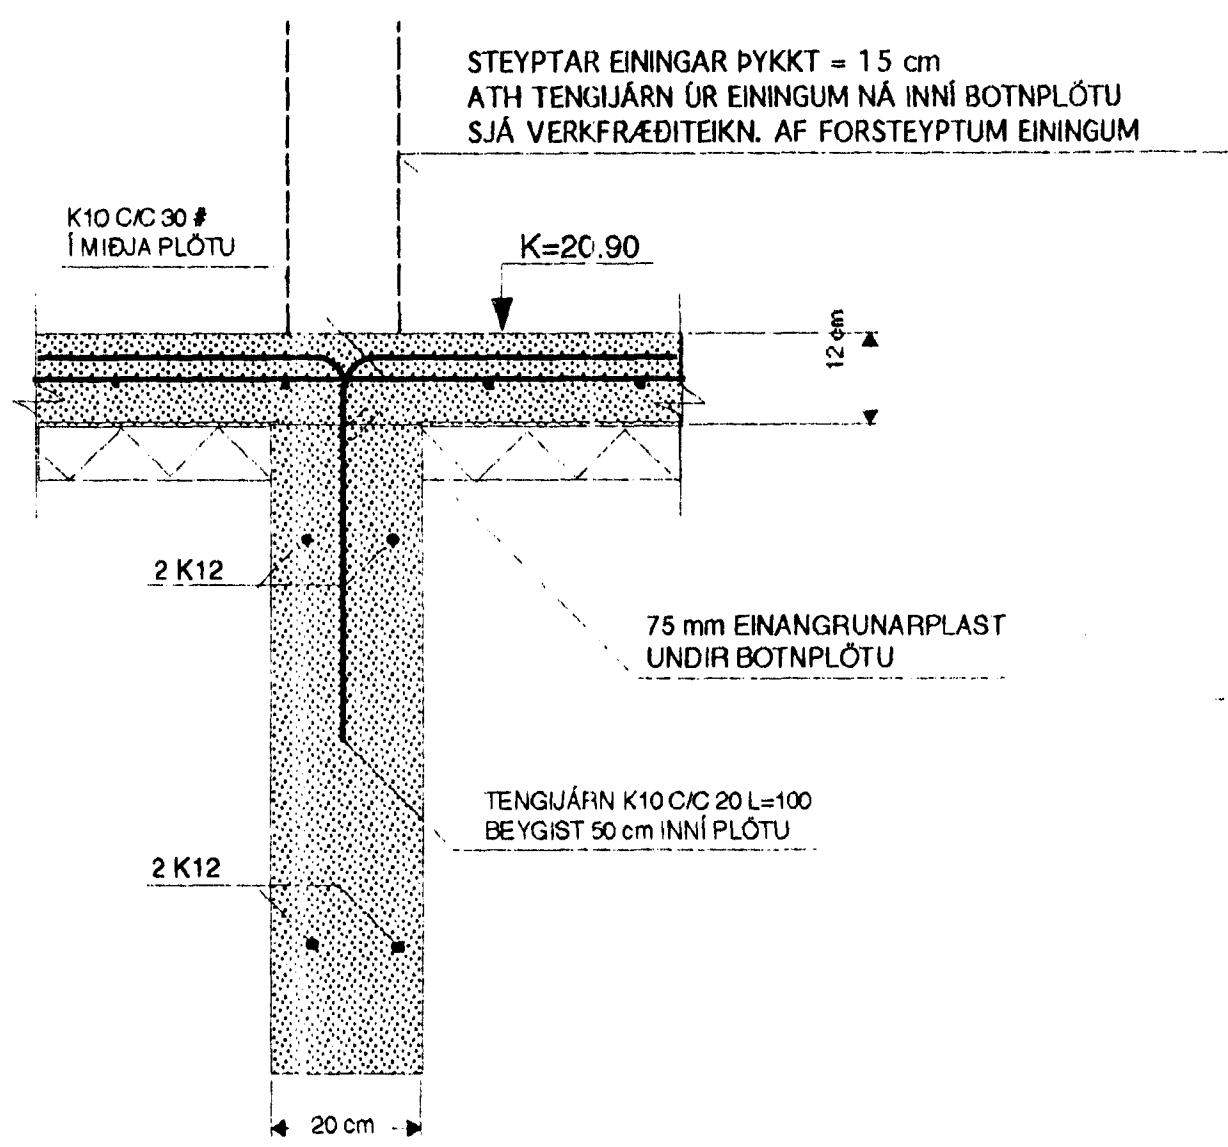

SNID G-G MKV. 1:10

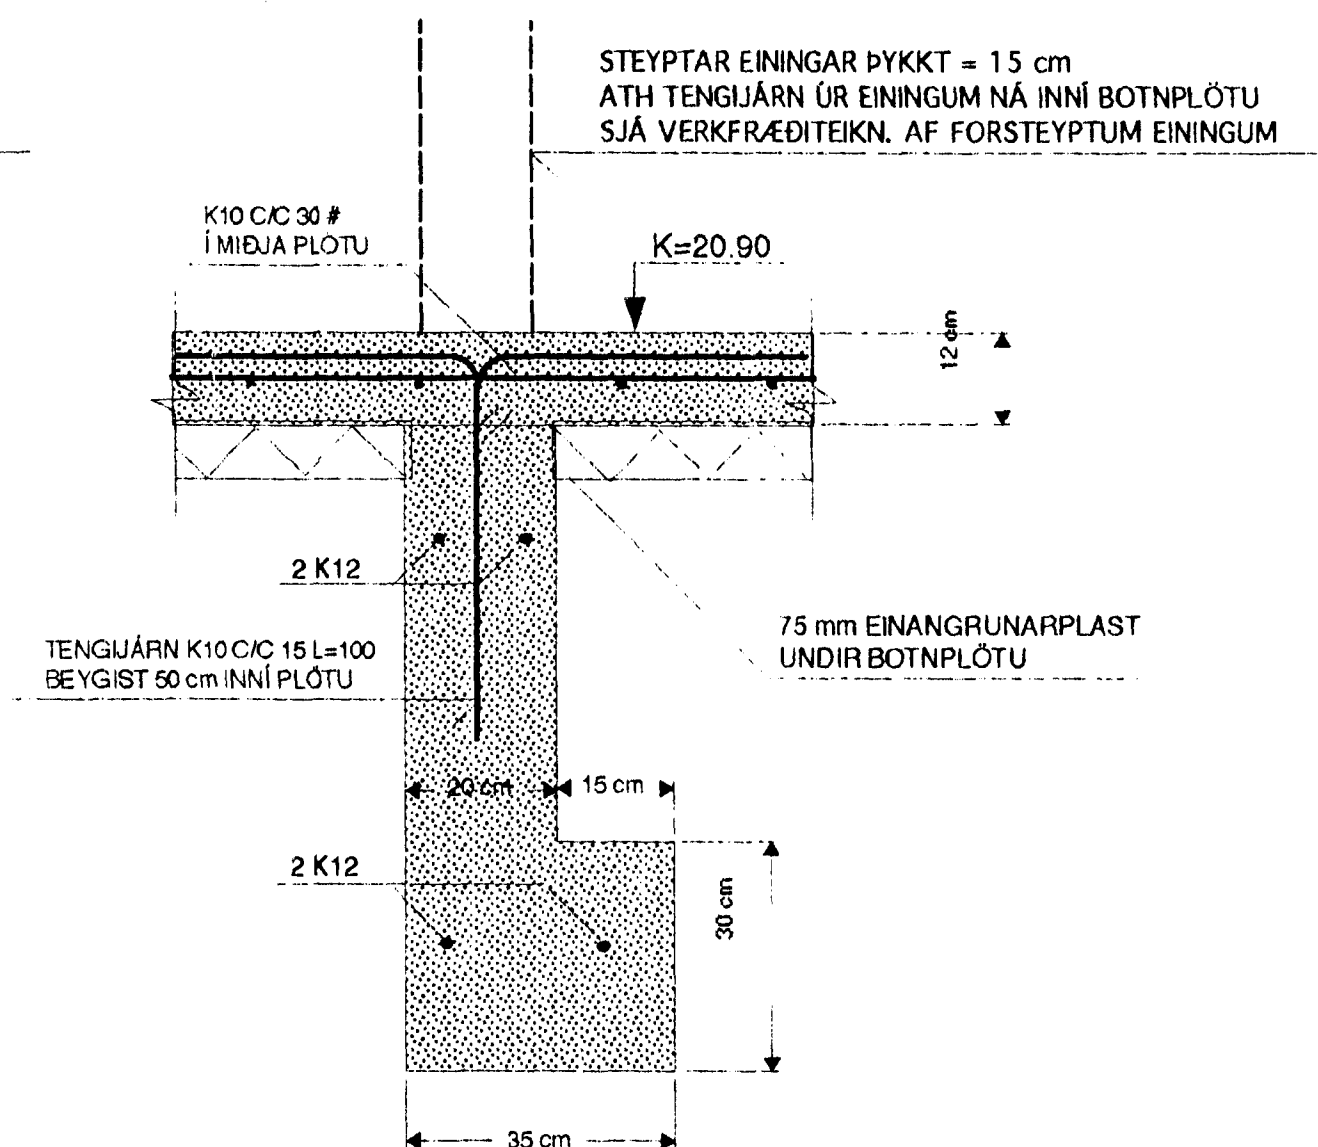

SNID H-H MKV. 1:10

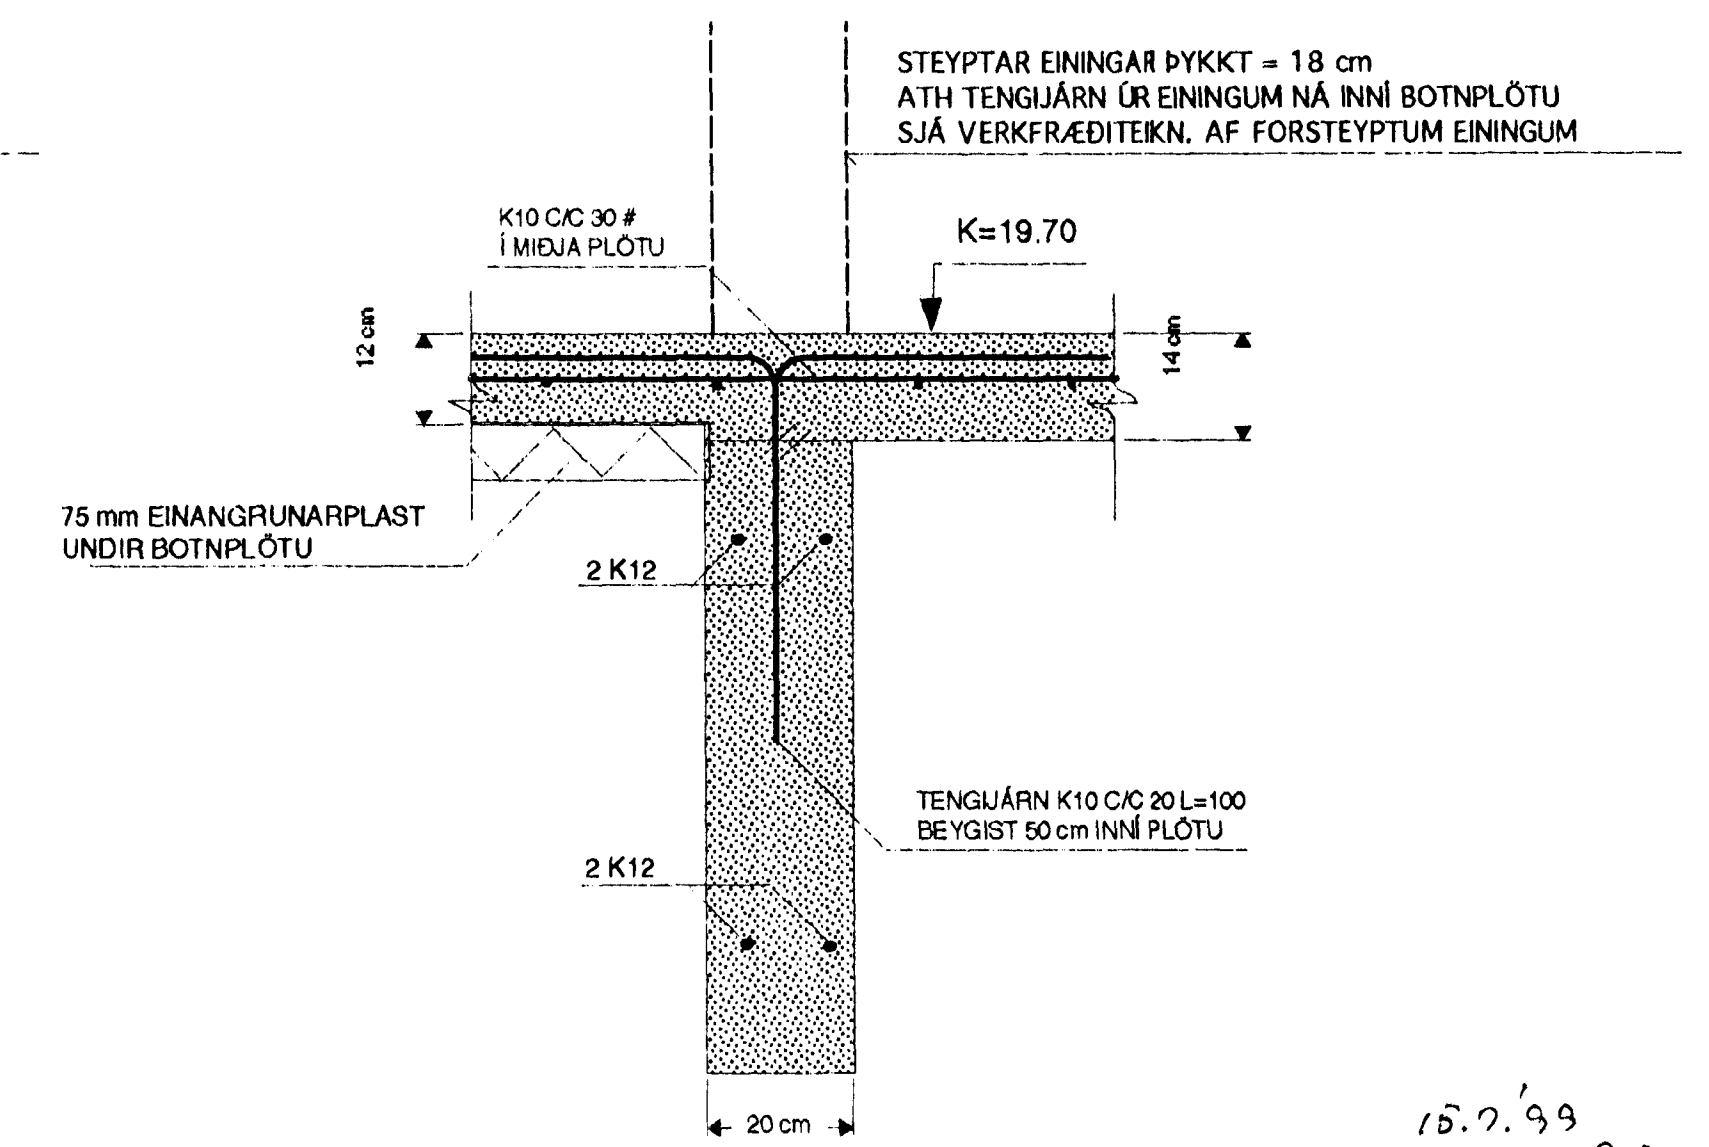

SJÁ SKÝRINGAR Á TEIKNING J. NR. 1.03

15.7.99  
Trausti Loon



TEIKN. NR. 1.02	TV	TEIKNIVANGUR	TEIKNIJÓNUSTA
KVARDI: 1:10		HLÍÐASMÁRI 10 Í KÓPAVOGI	SÍMI: 584 22 44
DAGS.: JÚNÍ 1999		HANNAD: M.G.	VERKEFNI: HRINGBRAUT 4   HAFNARFIRÐI
		TEIKNAD: M.G.	BURÐARVIKI: SNID   UNDIRSTÓÐUR
		YFIRFARID: Magnús Gylfason	MAGNÚS GYLFASON F.T.F.Í KT. 201251-4199