

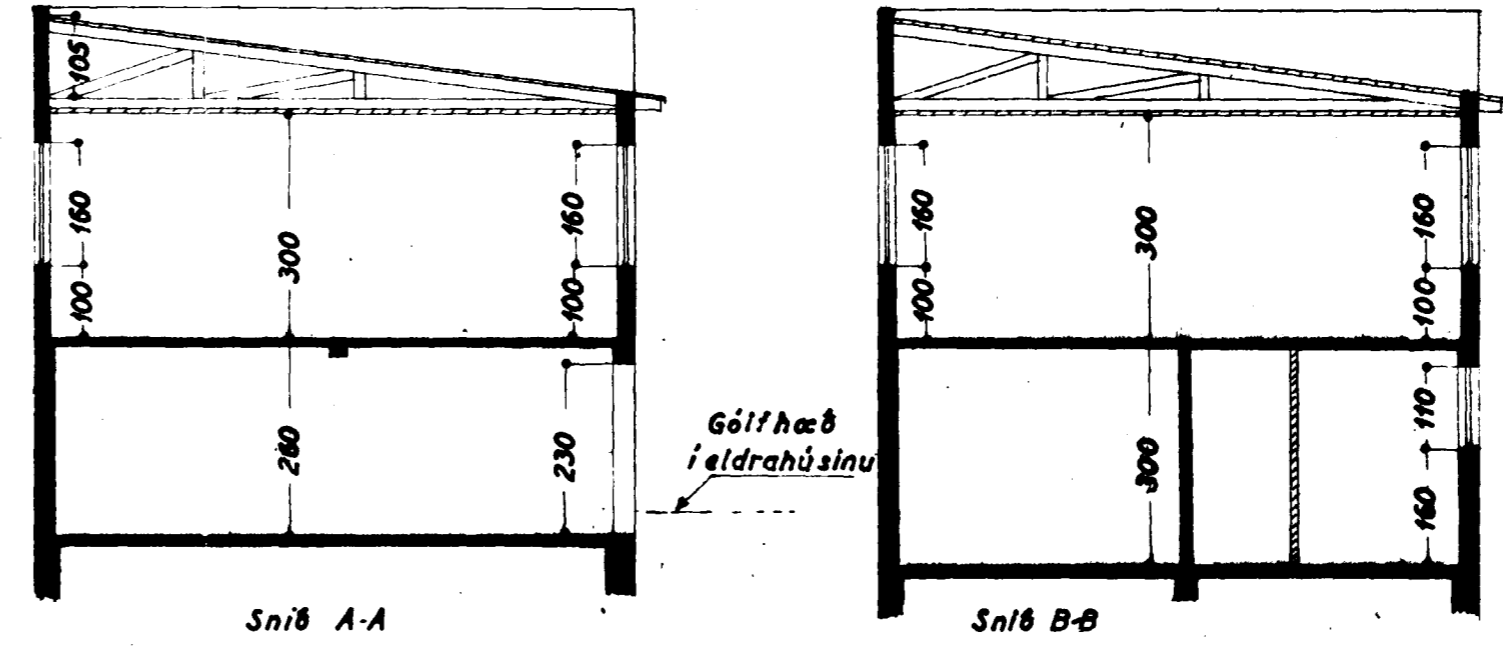


Eig:
 Kjötioðjan h.f.
 Hringbraut
 Breyting
 1:100

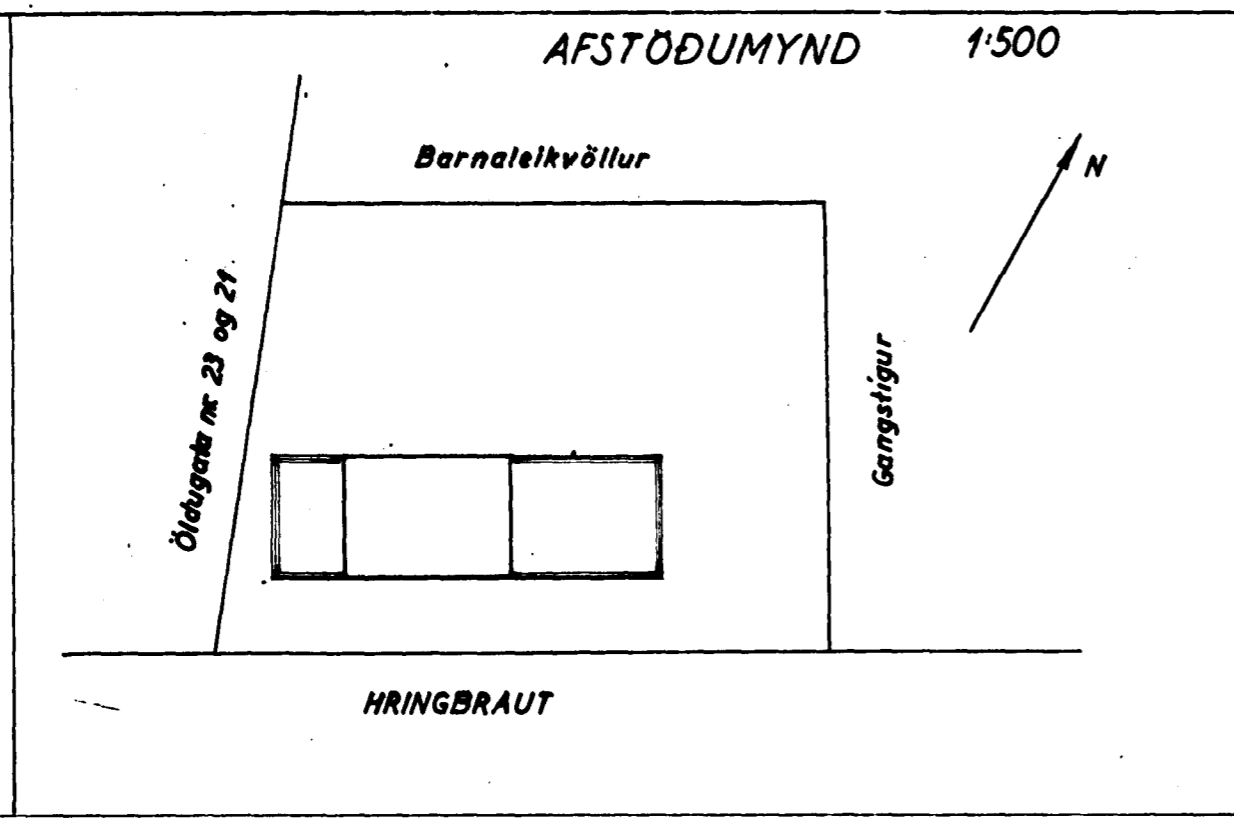

Sp. 1/2 '55
 ENDURVEITT 17/7 '63

TRÉSMÍÐAMEISTARI:
Úr Gildi
 MÚRARAMEISTARI:

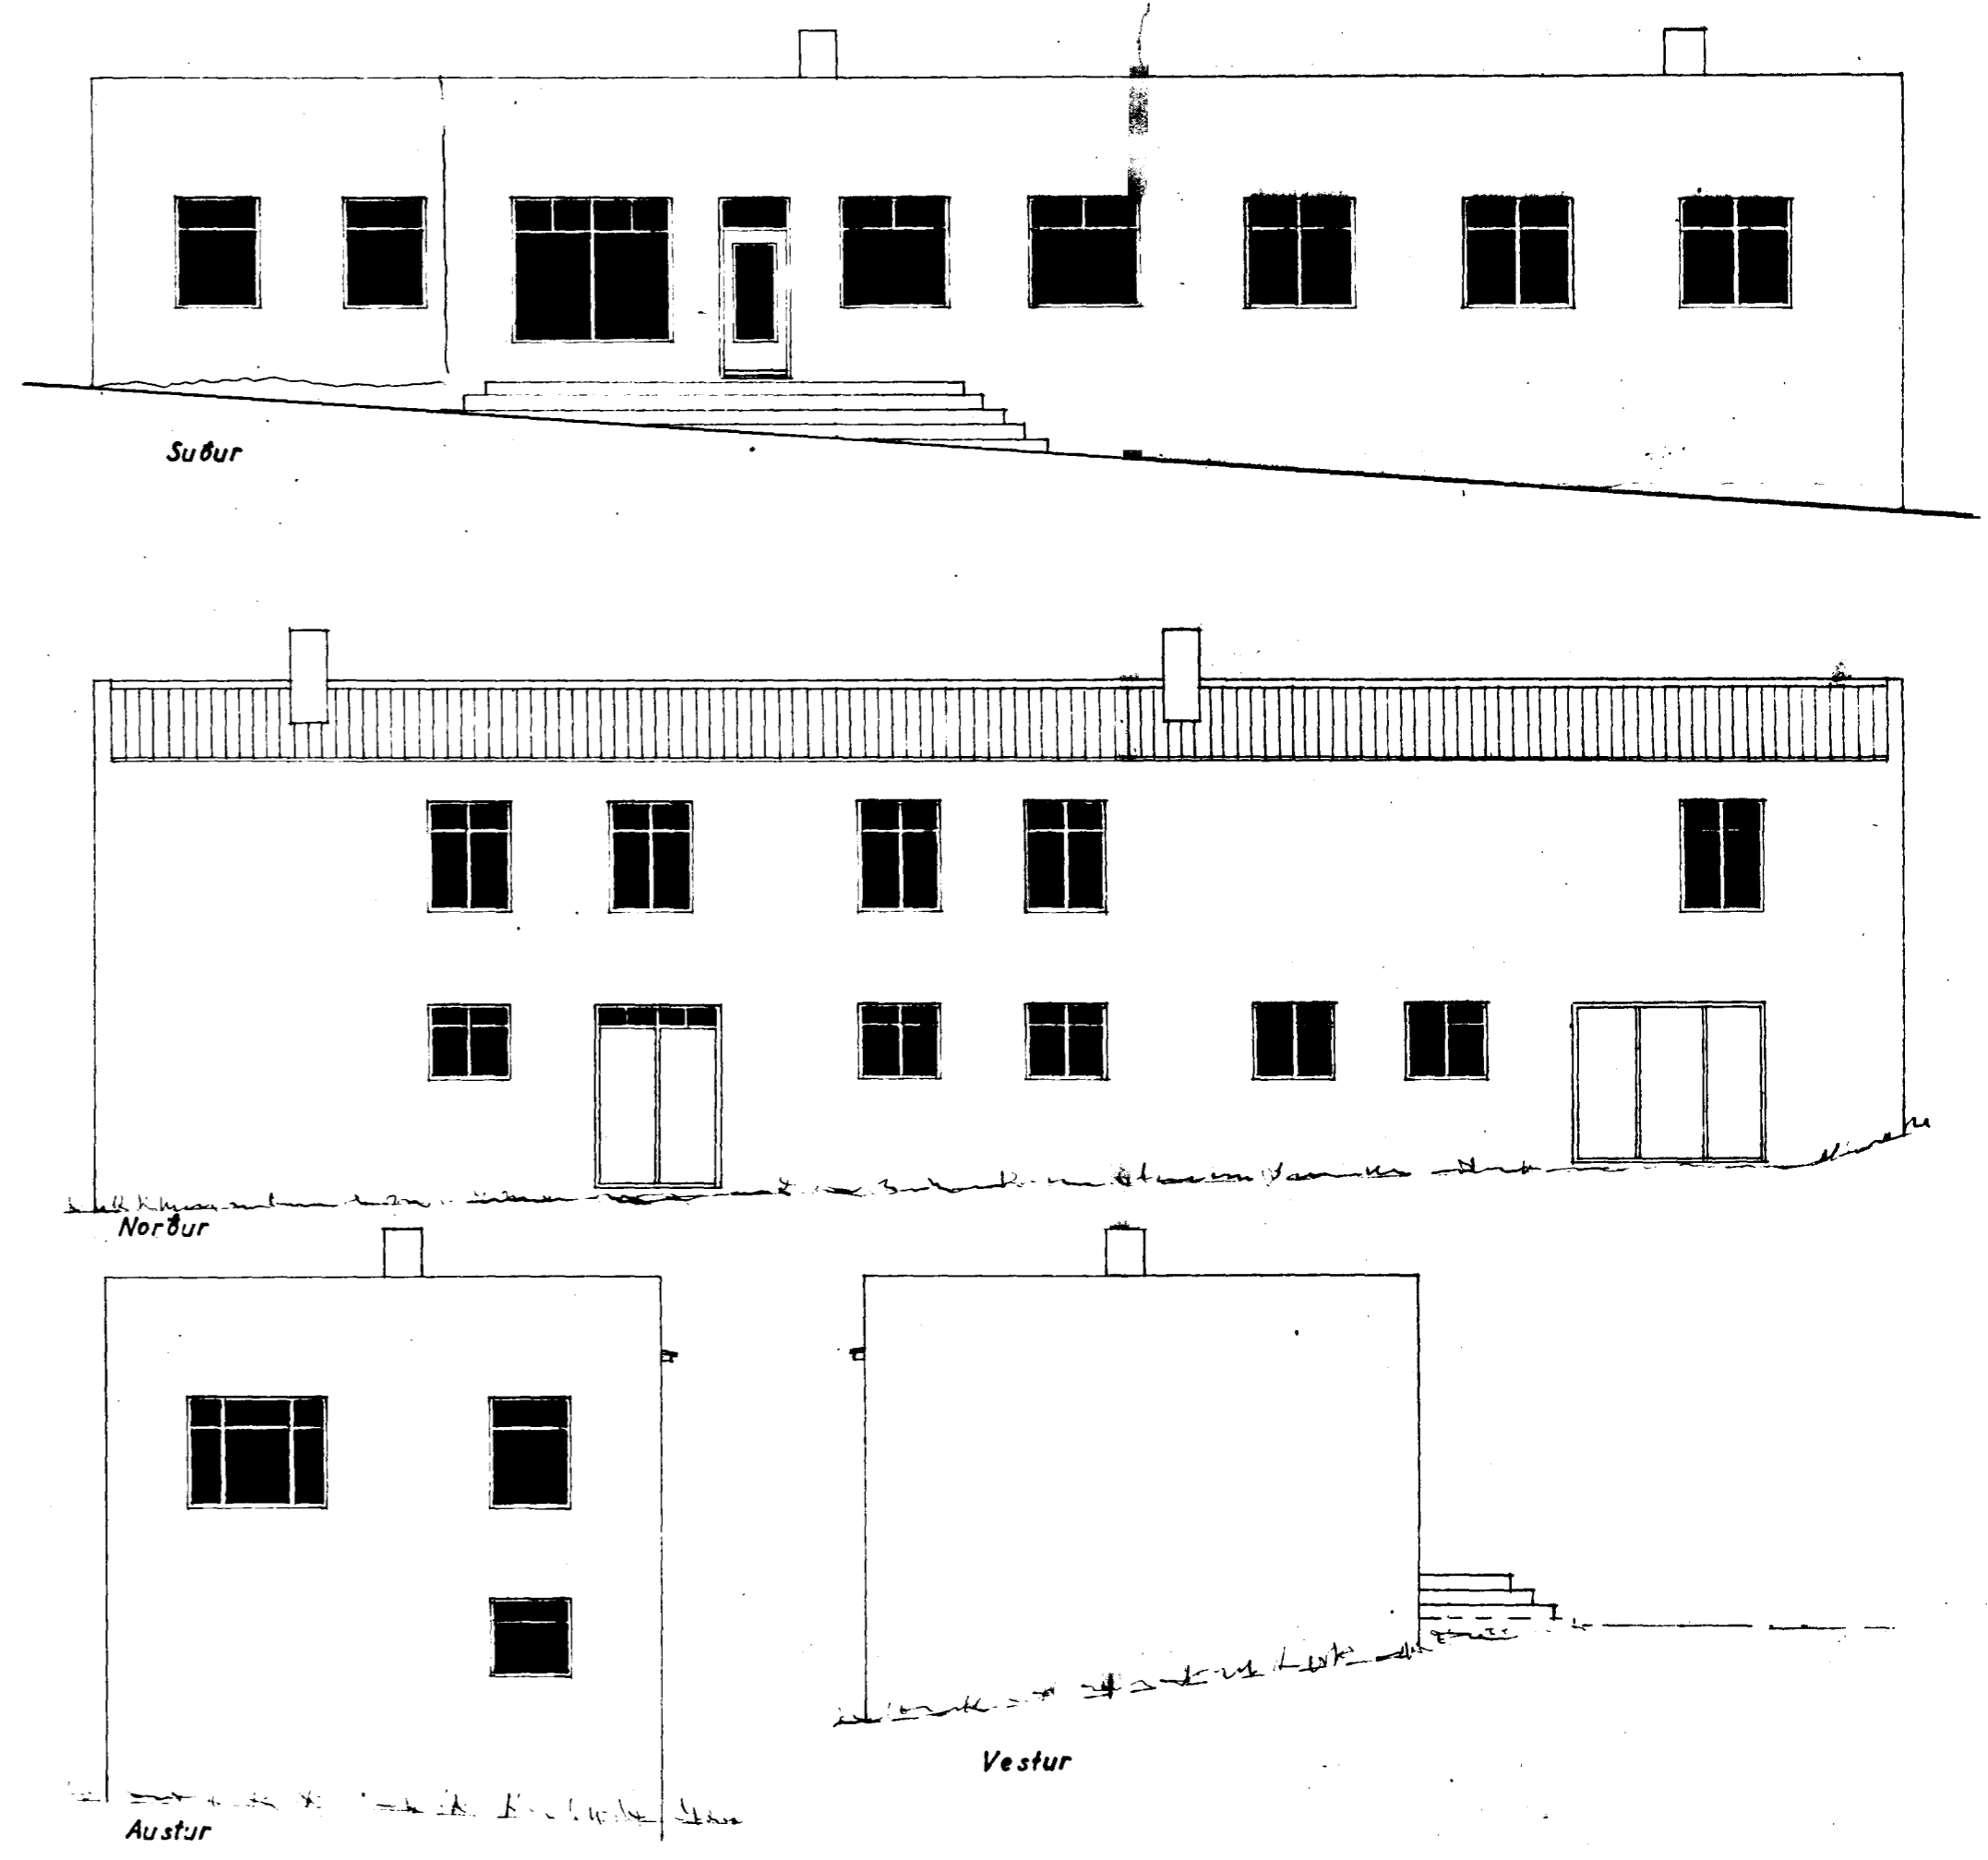

Spásmarkirni 2 feb. 55