




SNID N-N MKV. 1:20

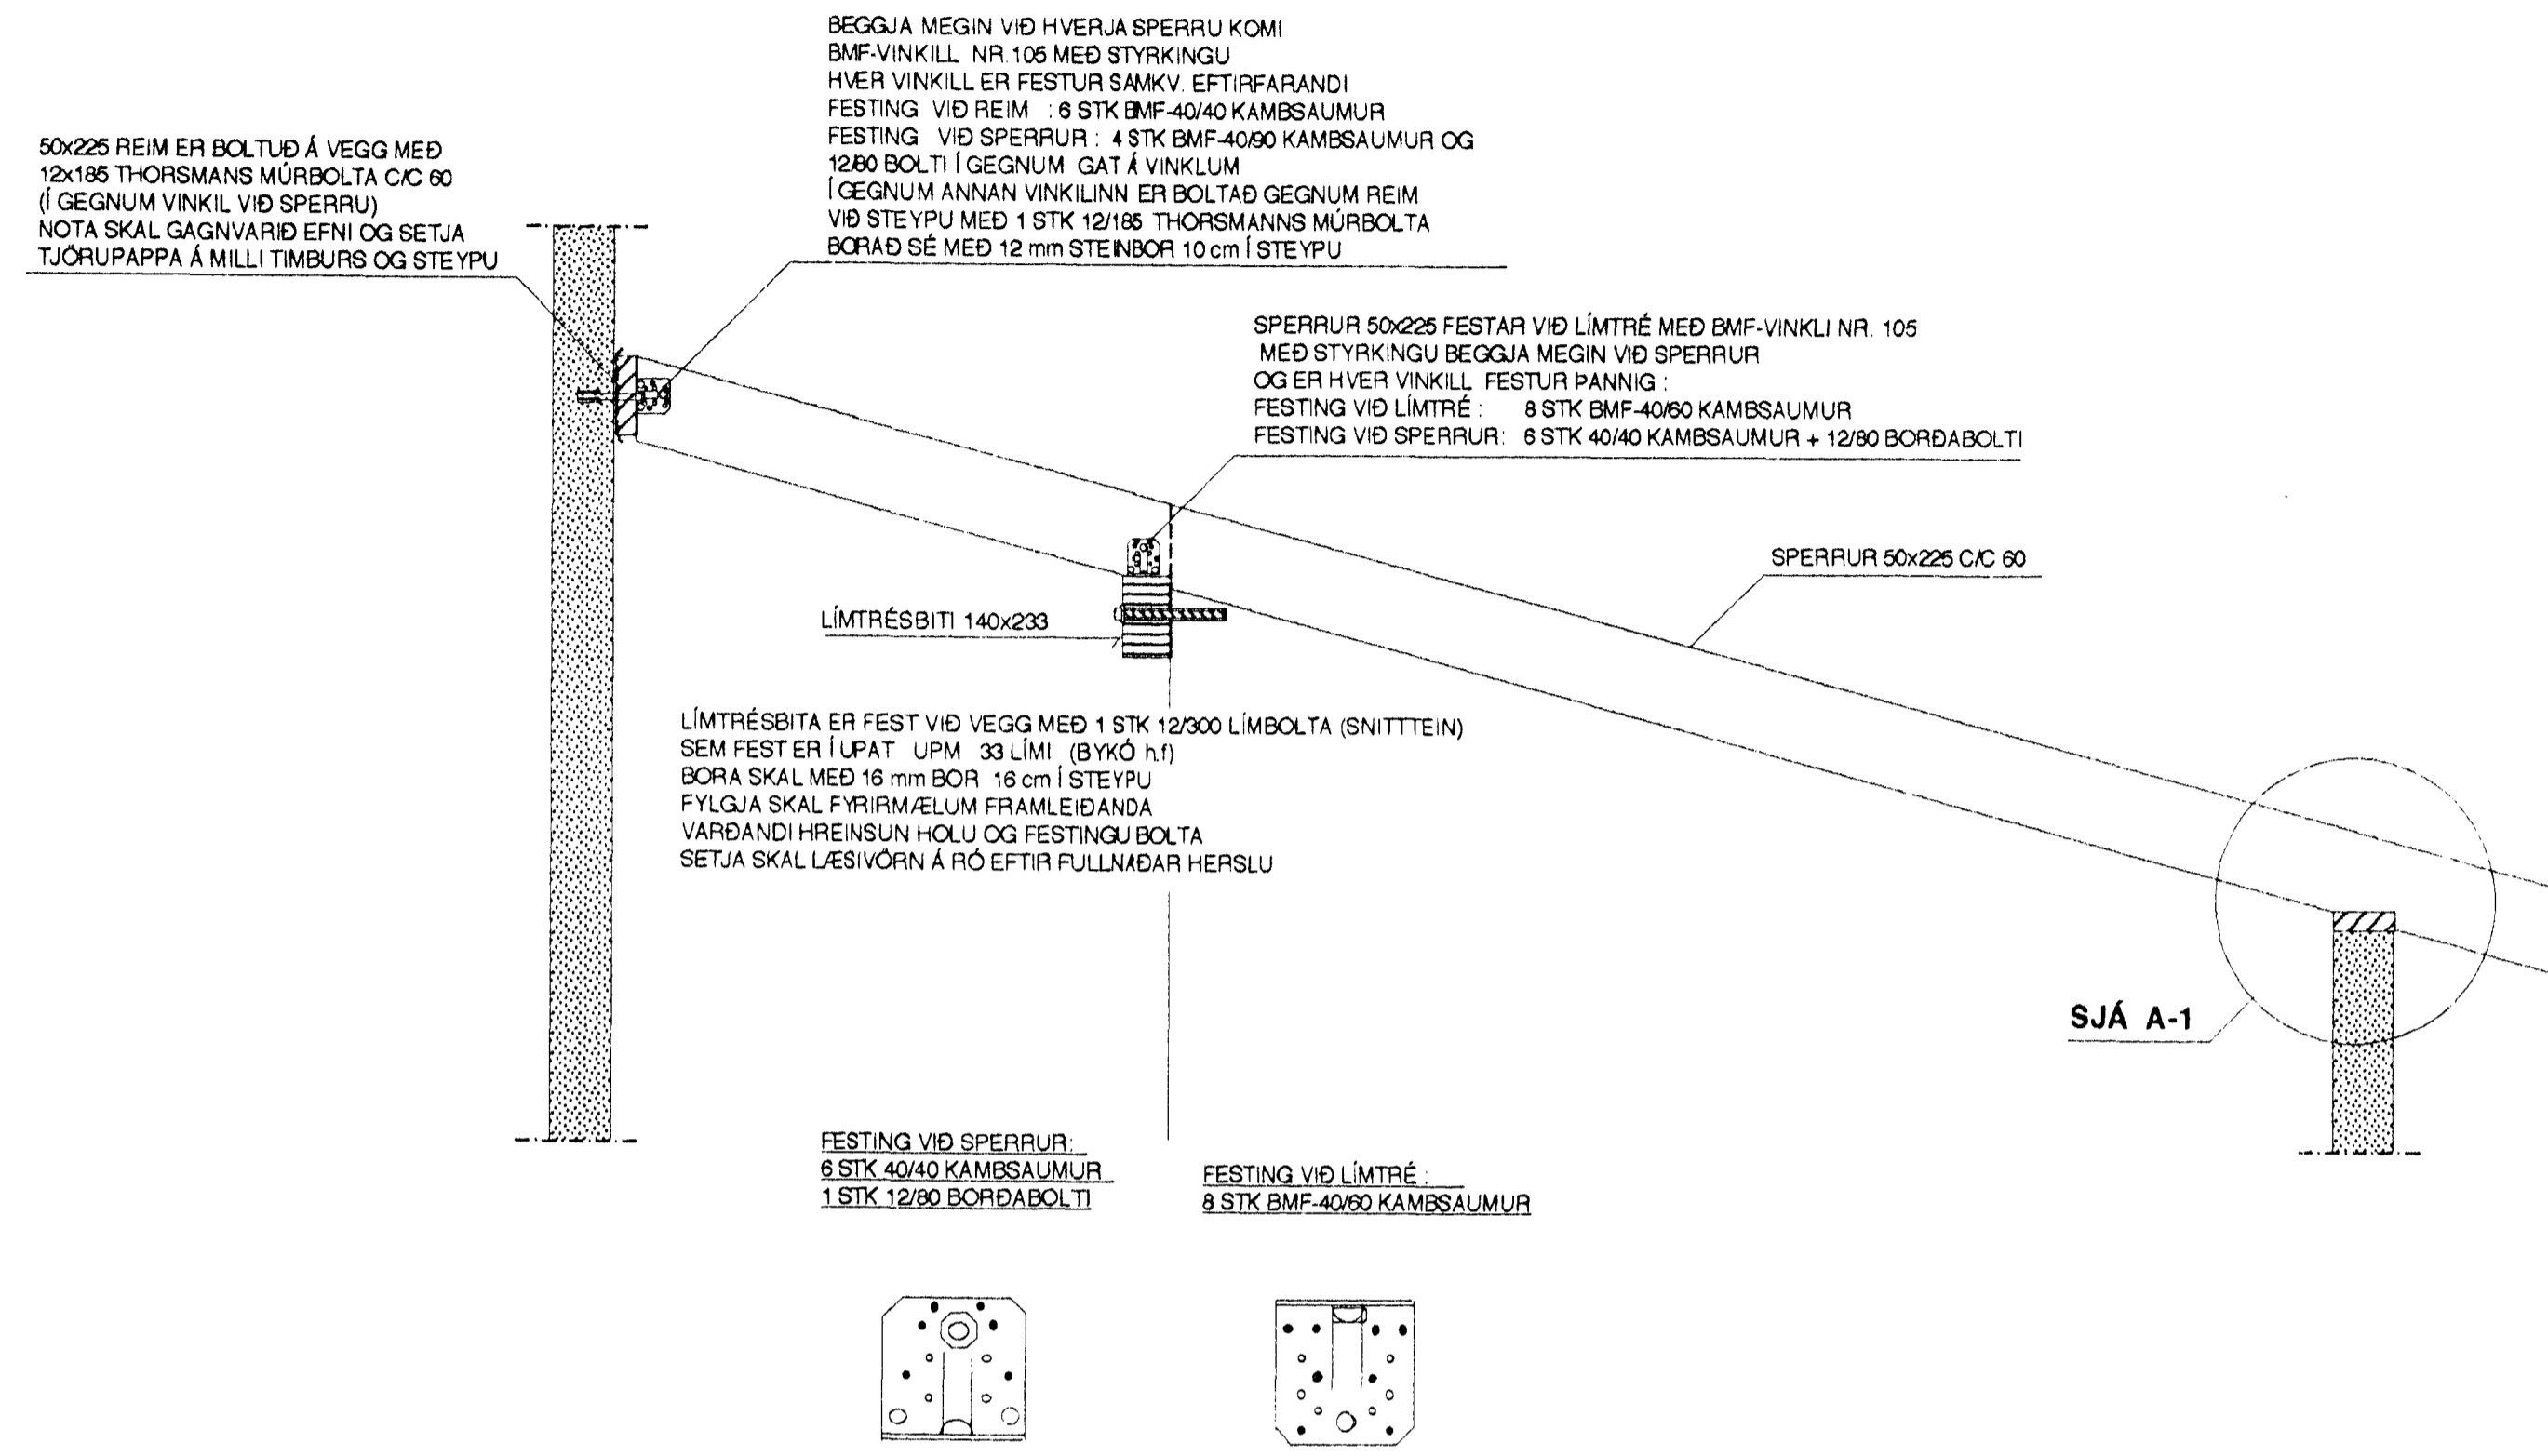

SNID O-O MKV. 1:20

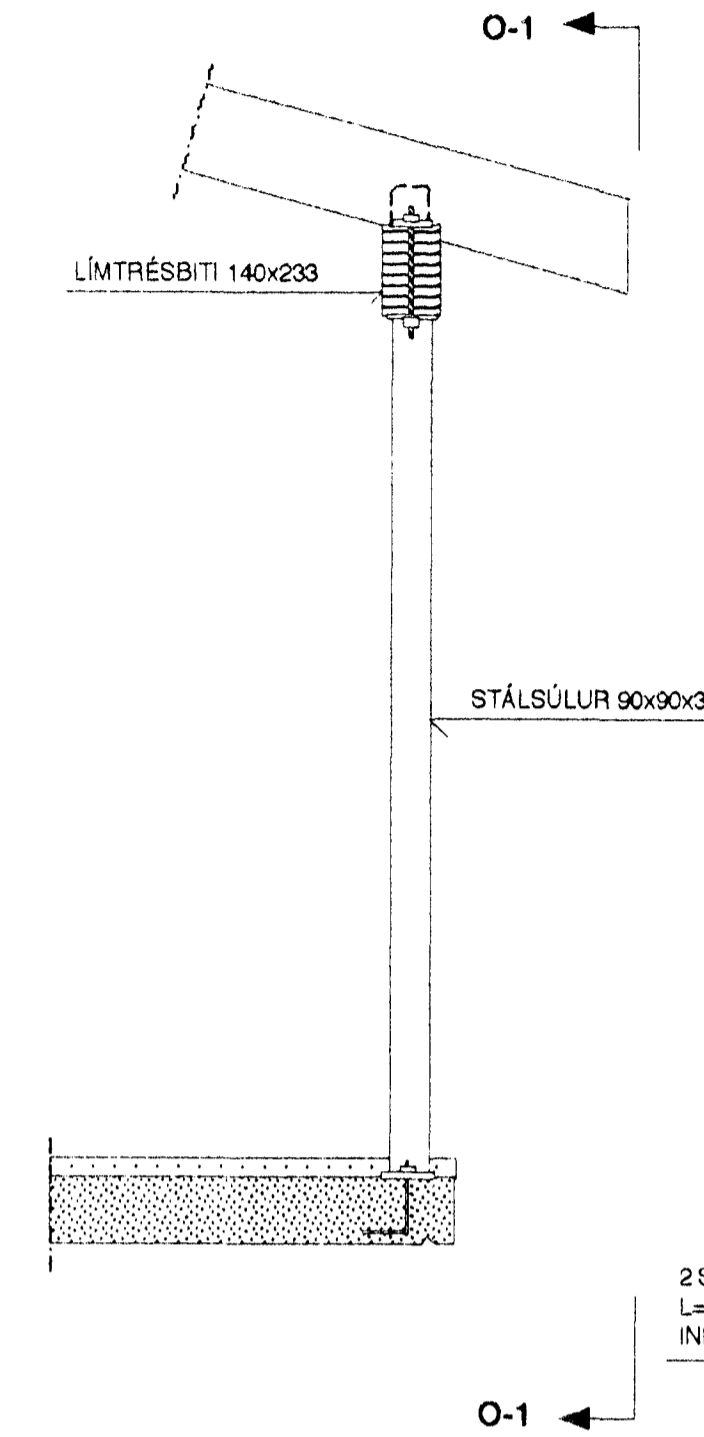

SNID O-1 MKV. 1:20

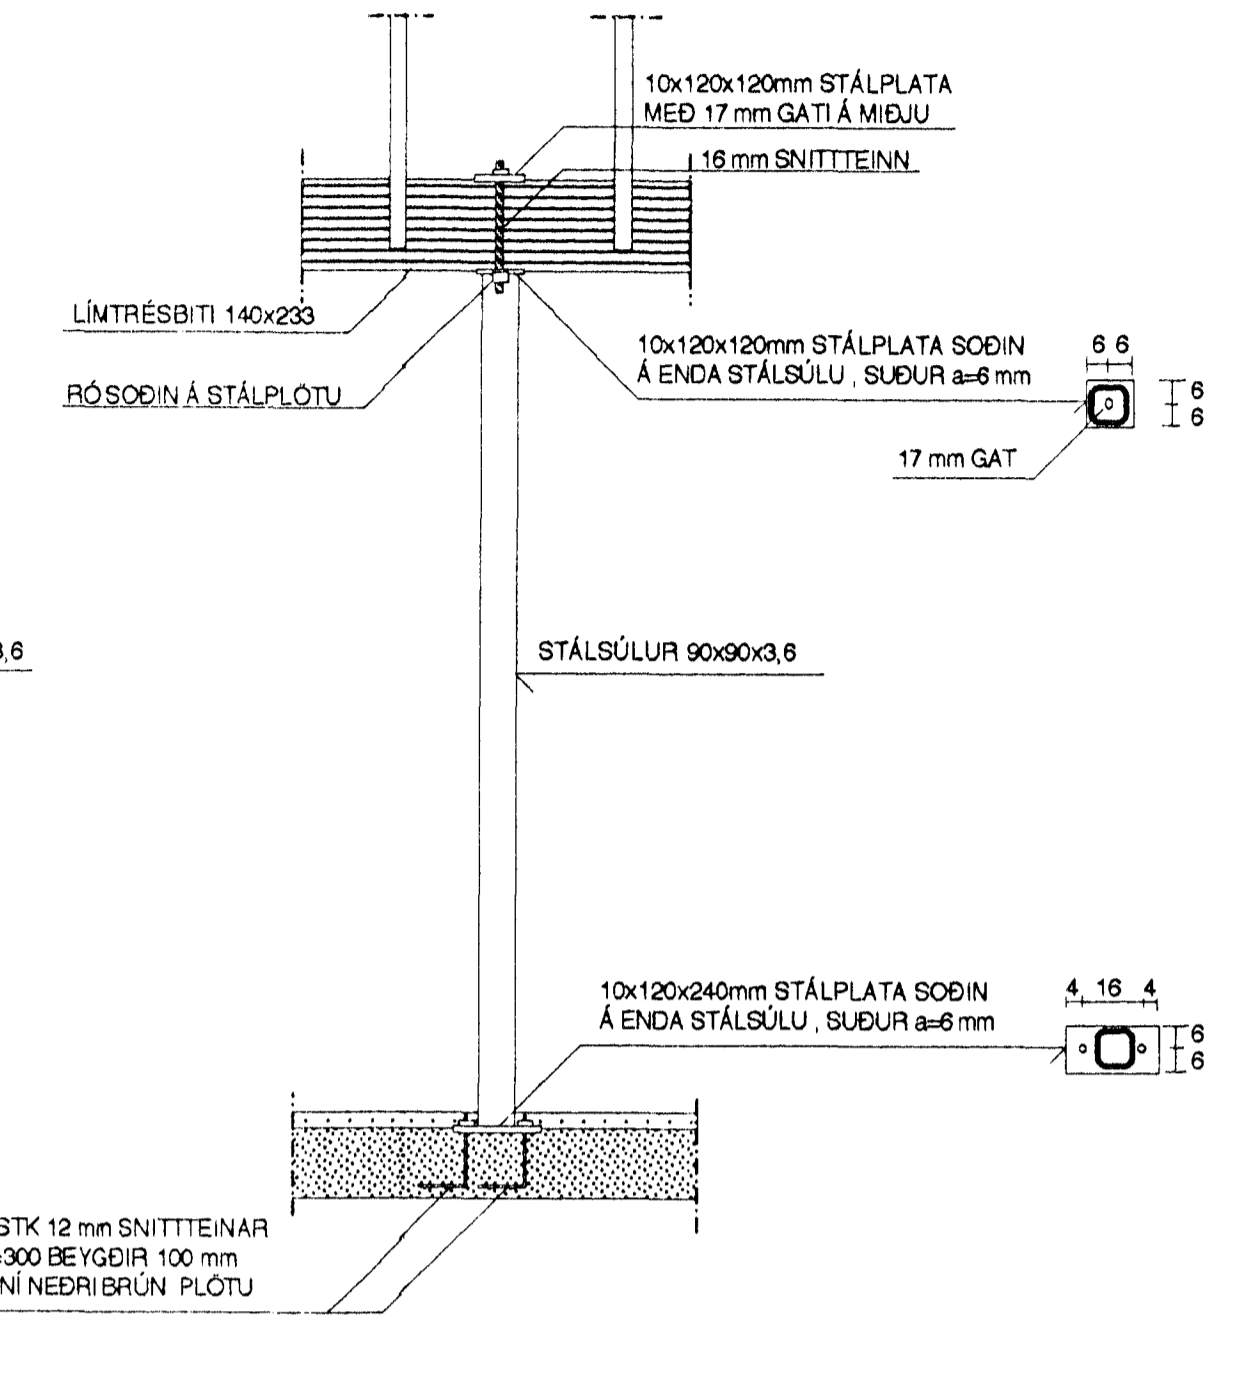

SJÁ SKÝRINGAR Á TEIKNINGU NR. 1.04

TEIKN. NR. 1.09	TV	TÆKNIVANGUR	TÆKNIPJÓNUSTA
KVARDI: 1:20		HLÍÐASMÁRI 10 Í KÓPAVOGI	SÍMI: 584 22 44
DAGS.: NÓV.1999			
HANNAD: M.G	VERKEFNI: HRINGBRAUT 4 Í HAFNARFIRDI		
TEKNAD: M.G	BURÐARVIRKI: SNID N-N OG O-O ÍÞAK		
YFIRFARID: Magnús Gylfason		MAGNÚS GYLFASON F.T.F.Í	KT. 201261-4199