
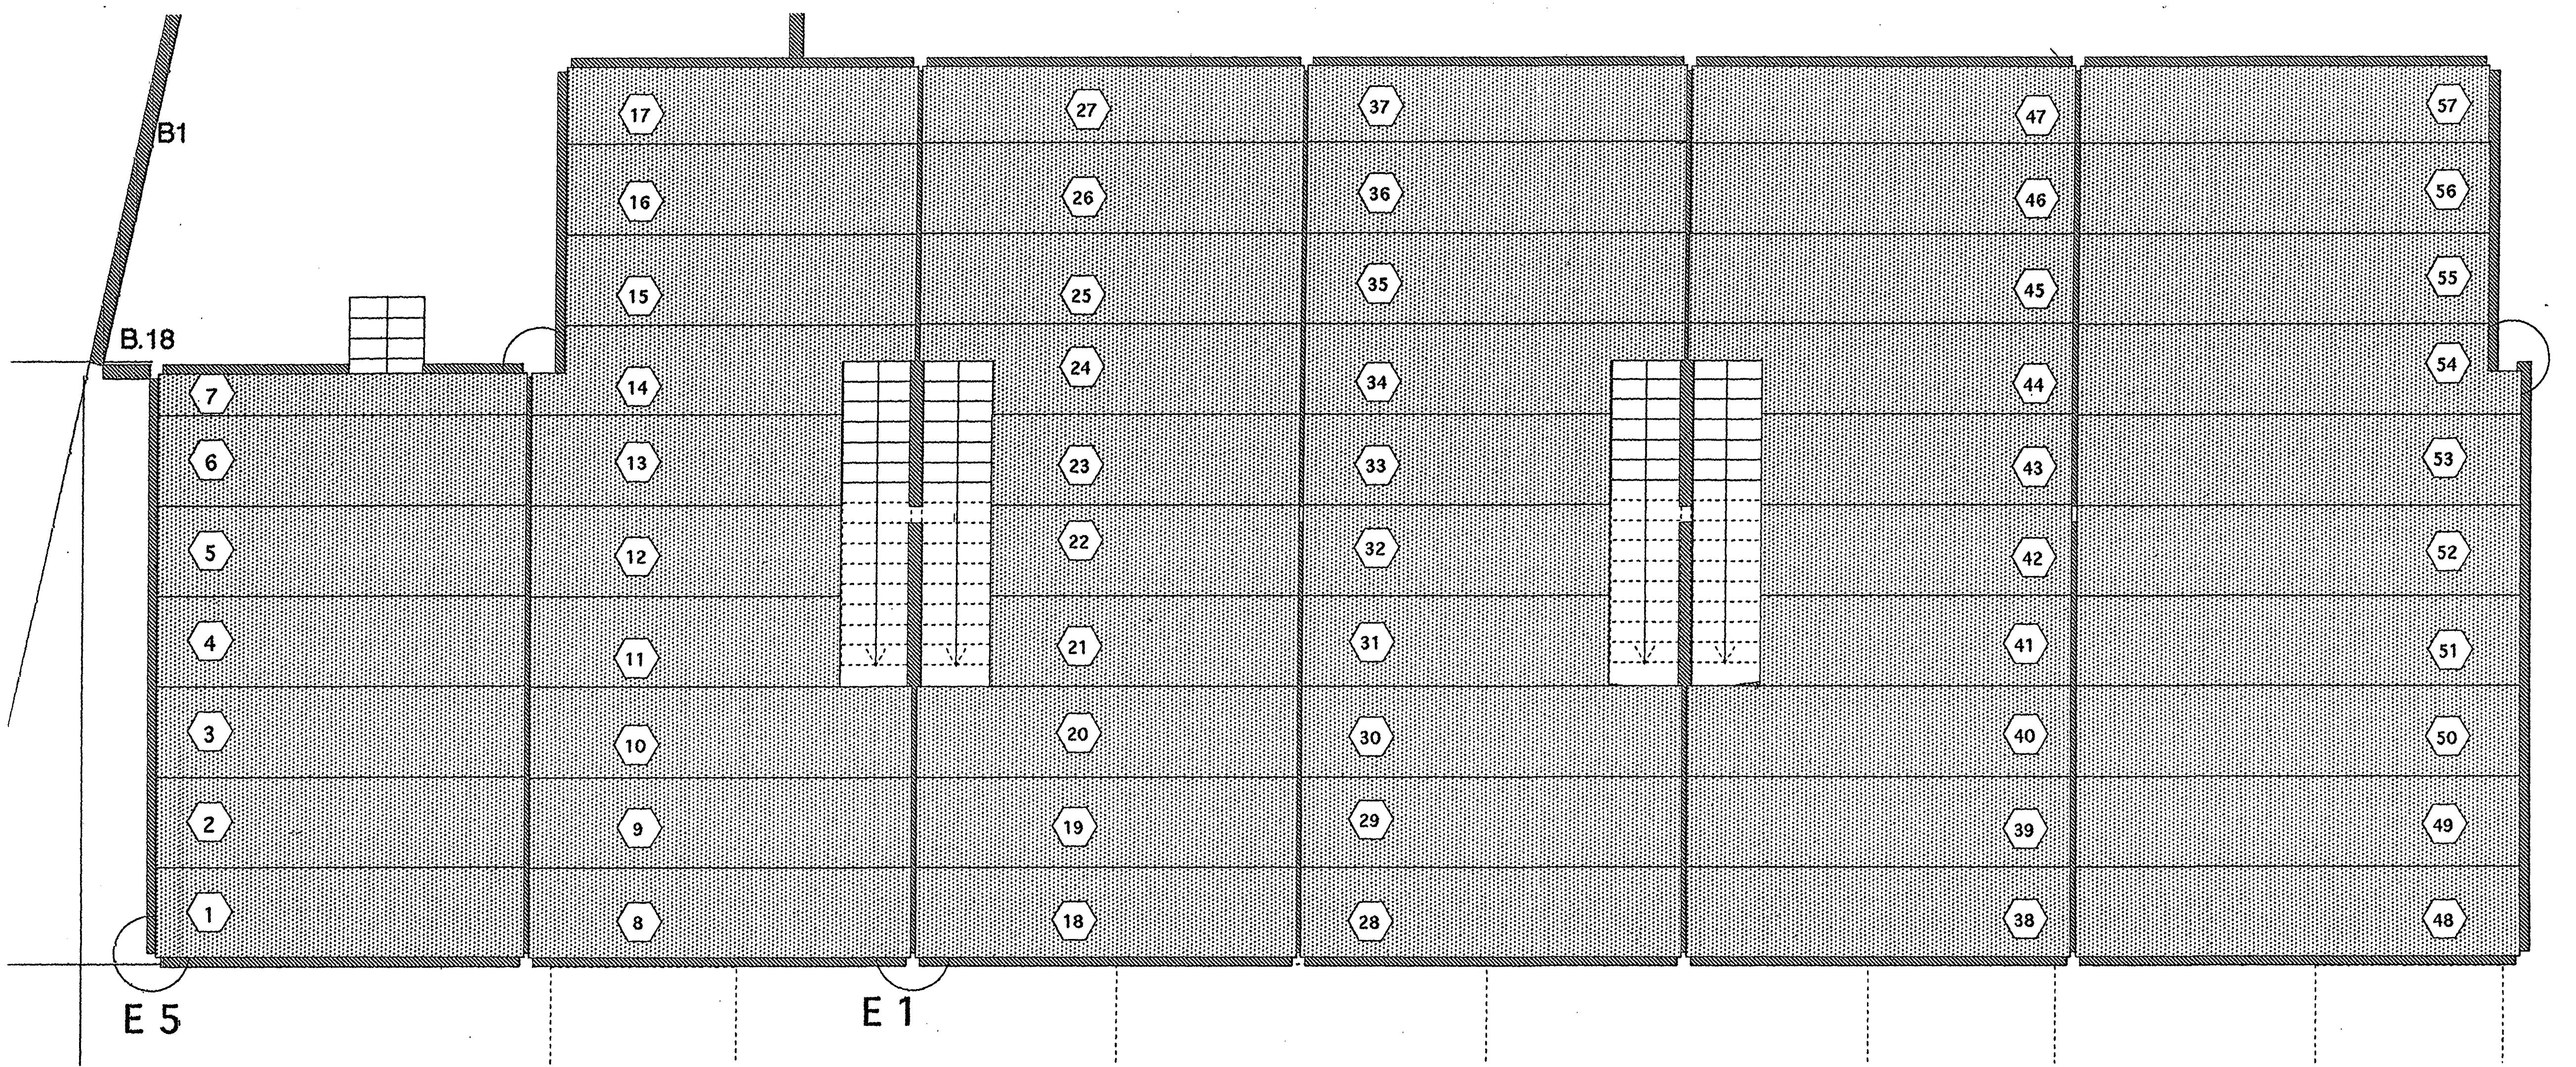
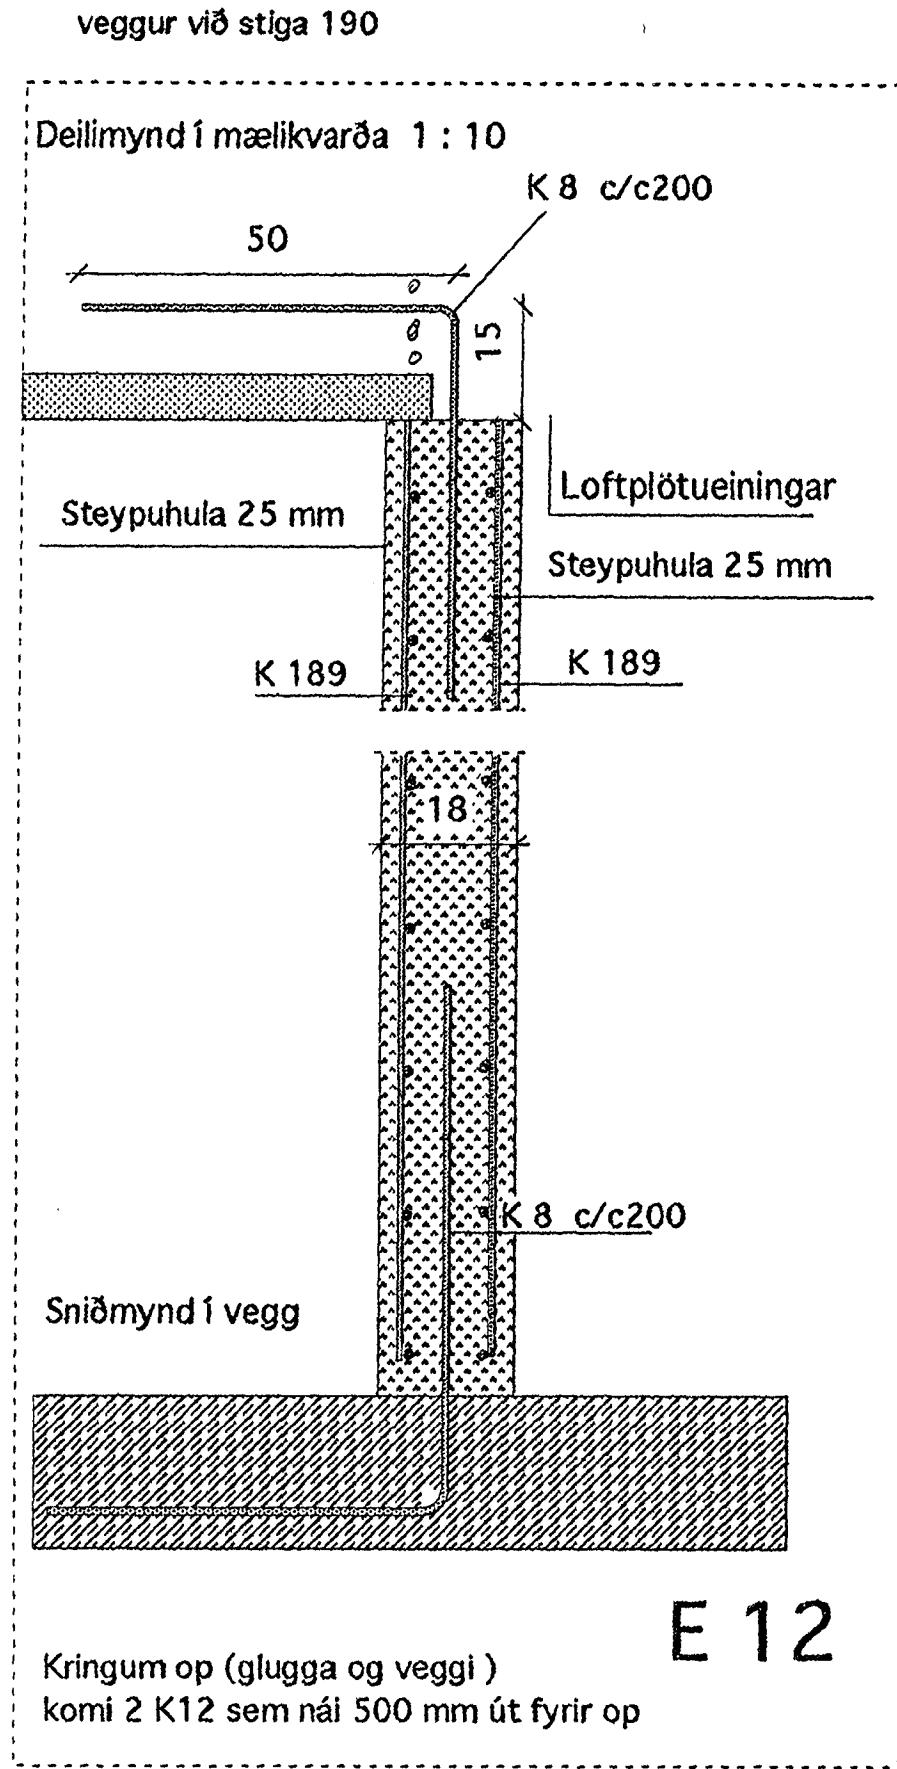
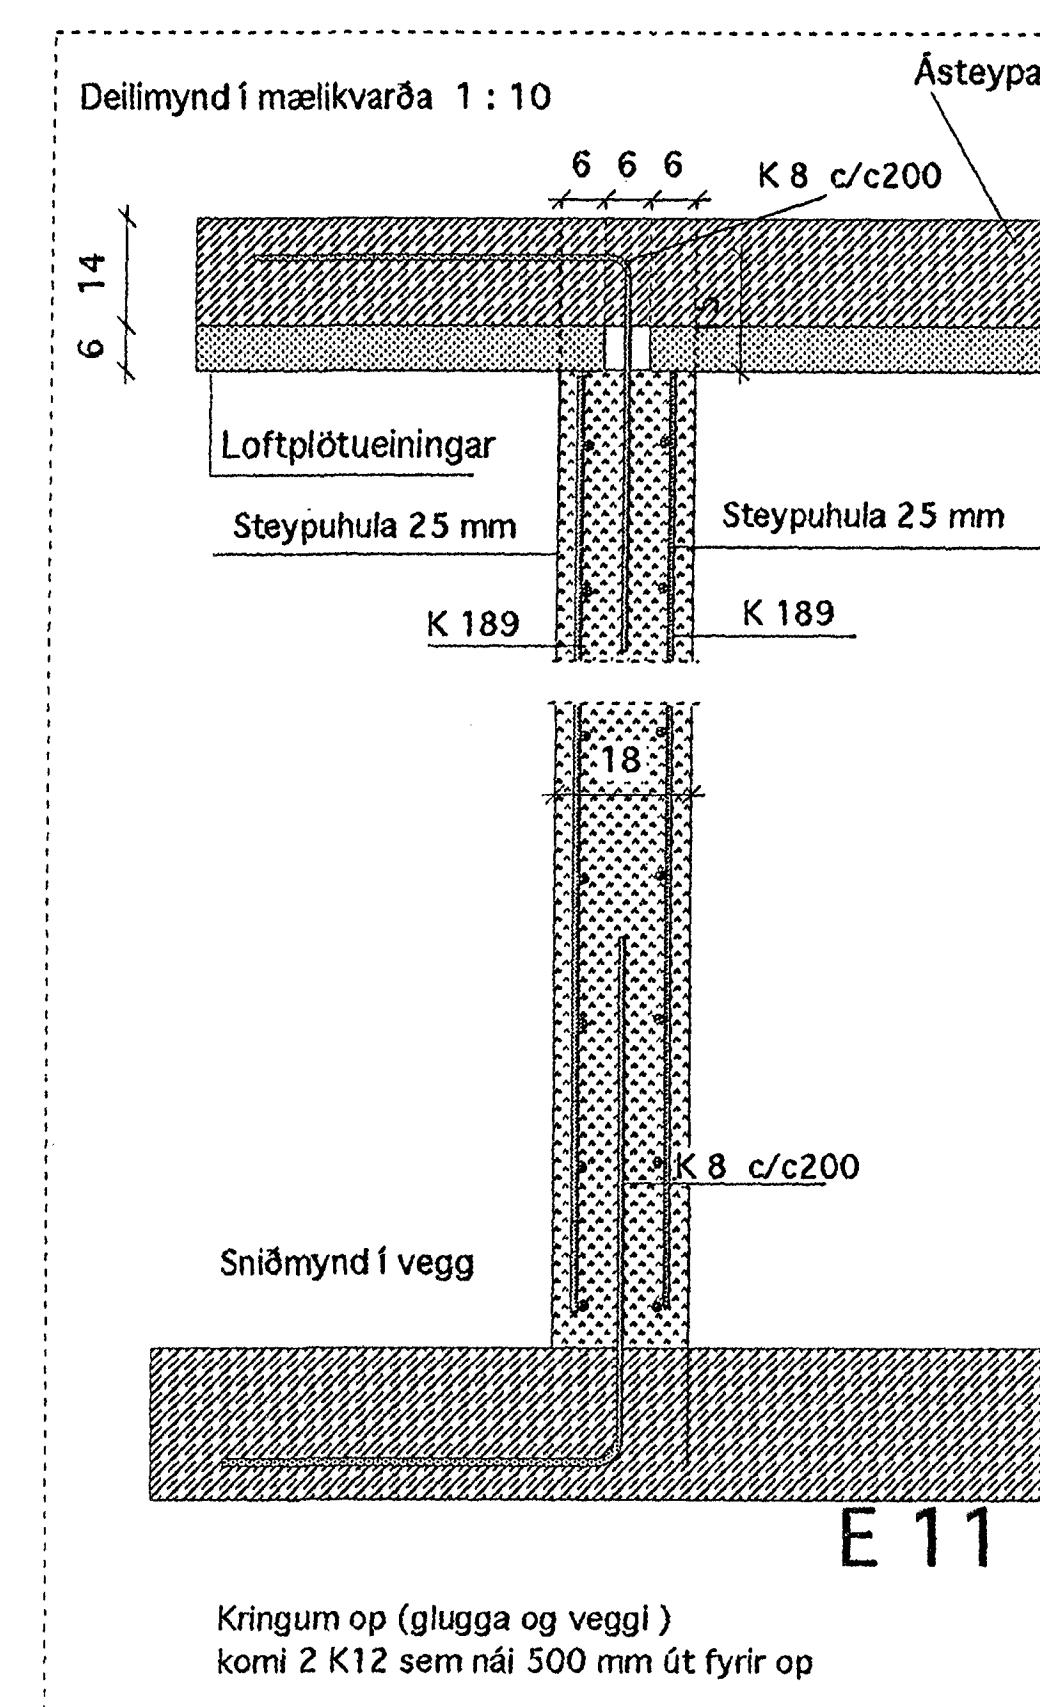


A	B	C	D	E	F	G	H	I	J	K	L	M
1	Einingar 1 Hæð						Plötur 1 hæðar					
2	hæð	NR	stærðir	stærðir	fermetrar		Númer	stærðir	fjöld	fjöld per hólf		
3	1	1	482	252	12,1		1-6	494 X 120	6	5,9	35,8	
4	1	2	502,5	252	12,5		7	494 X 98	1	2,6	2,6	
5	1	3	502,5	252	12,5		8-10	514 X 120	3	6,2	18,6	
6	1	4	502,5	252	12,5		11-13	415 X 120	3	5,0	14,9	
7	1	5	502,5	252	12,5		14-16	514 X 120	1	6,2	6,2	
8	1	6	502,5	252	12,5		15-16	470 X 120	2	5,6	11,3	
9	1	7	782,0	252	19,5		17	470 X 98	1	10	4,5	4,5
10	1	8	400,0	252	10,0							
11	1	9	538,0	252	13,4		18-20	514 X 120	3	6,2	18,6	
12	1	10	502,5	252	12,5		21-23	415 X 120	3	5,0	14,9	
13	1	11	502,5	252	12,5		24-26	514 X 120	1	6,2	6,2	
14	1	12	502,5	252	12,5		25-26	514 X 120	2	6,2	12,3	
15	1	13	458,5	252	11,4		27	514 X 98	1	10	4,9	4,9
16	1	14	400,0	252	10,0							
17	1	15	131,0	252	3,2		28 - 30	514 X 120	3	6,2	18,6	
18	1	16	249,0	252	6,2		31-33	415 X 120	3	5,0	14,9	
19	1	17	784,0	252	19,1		34-36	514 X 120	1	6,2	6,2	
20	1	18	784,0	252	19,1		37	514 X 98	1	10	4,9	4,9
21	1	19	572,0	252	14,3							
22	1	20	572,0	252	14,3		38-40	514 X 120	3	6,2	18,6	
23	1	21	572,0	252	14,3		41-43	415 X 120	3	5,0	14,9	
24	1	22	572,0	252	14,3		44-46	514 X 120	1	6,2	6,2	
25	1	23	572,0	252	14,3		47	514 X 98	1	10	4,9	4,9
26	1	24	572,0	252	14,3							
27	1	25	572,0	252	14,3		48-53	594 X 120	6	7,1	42,8	
28	1	26	190,0	252	4,8		54-58	594 X 120	1	7,1	7,1	
29	1	27	190,0	252	4,8		55-58	590 X 120	2	8,6	13,2	
30	1	28	190,0	252	4,8							
31	1	29	190,0	252	4,8		59	560 X 98	1	10	5,3	5,3
32	1	30	190,0	252	4,8							
33	1	31	72,0	252	1,8							
34	1	32	72,0	252	1,8							
35	1	33	48,0	252	1,2							
36	1	34	112,0	252	2,8							
37	1	35	112,0	252	2,8							
38	1	36	112,0	252	2,8							
39	1	37	112,0	252	2,8							
40												
41												
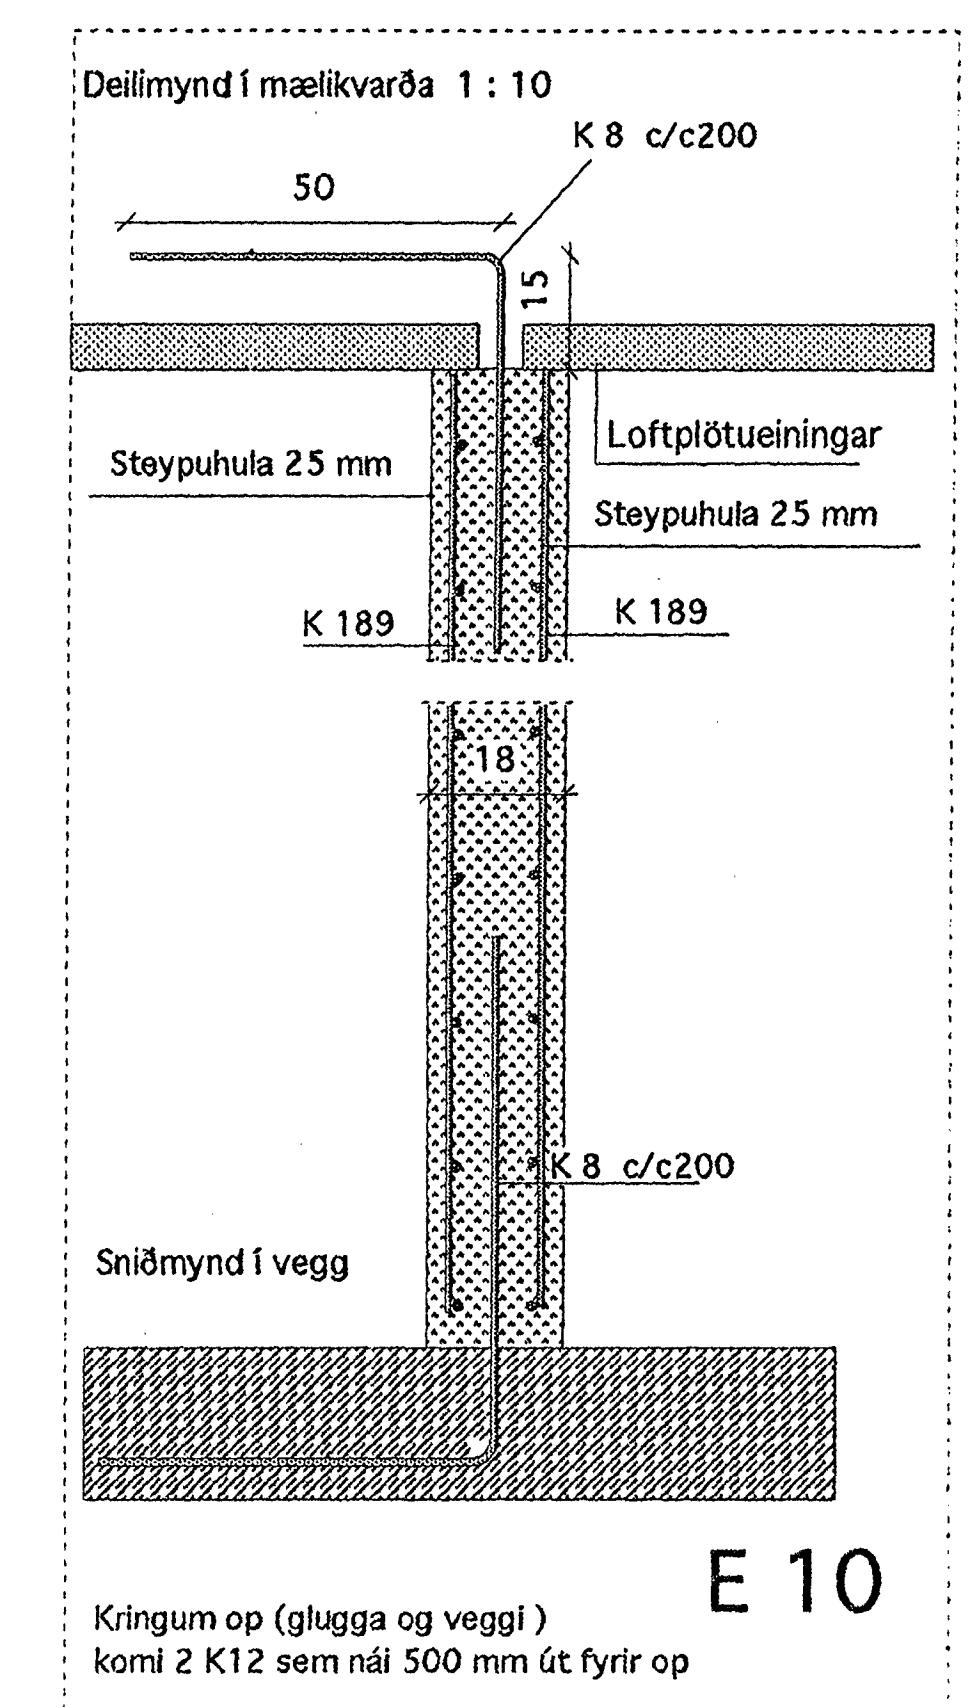

HAENAREJARBARBER  
BRYGGIN SAFULLTRUI

25.8.99 Tuncle [signature]  
26.8.99 Svein [signature]

Hringbraut 4  
1:50 1:10  
dag 2 - 7 - 99  
nr. 1012

Vefsíða  
Einingar plötur 1 hæðar  
B E / S I  
E - 5

Sveinn Íngólfsson VERKFR-ÐINGUR  
Kirkjulundi 13 Garðabæ s 565 - 6900