
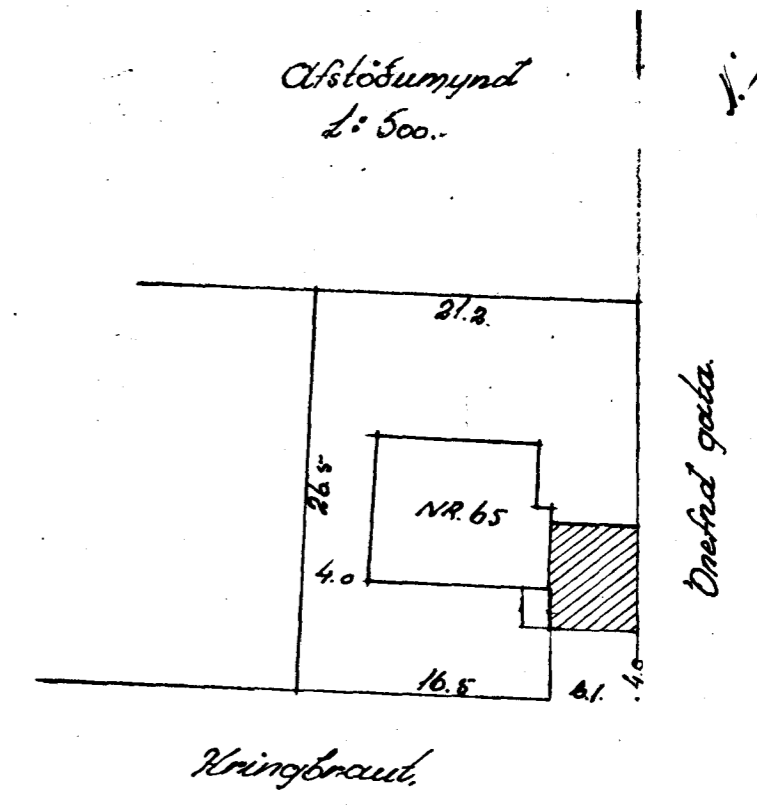
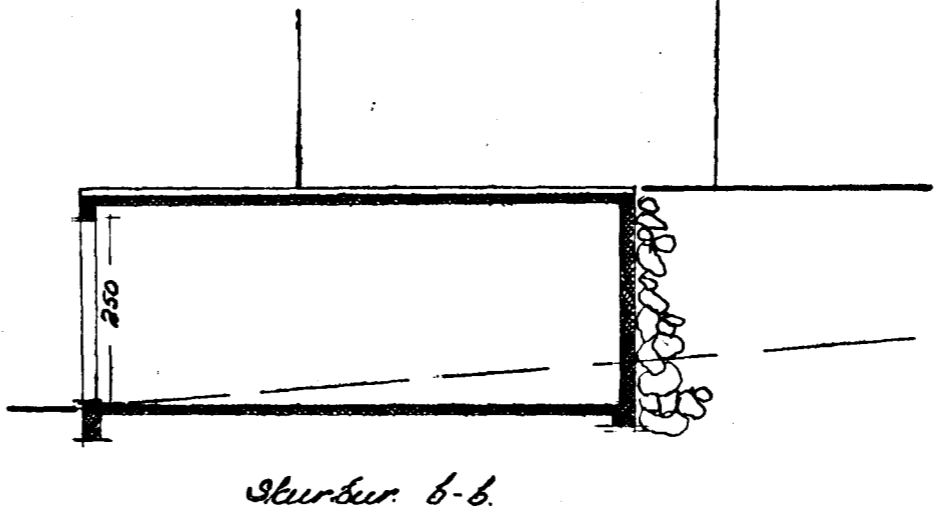
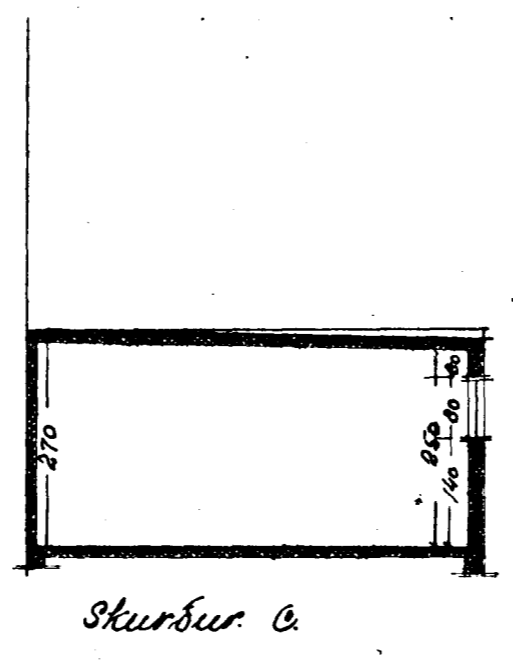
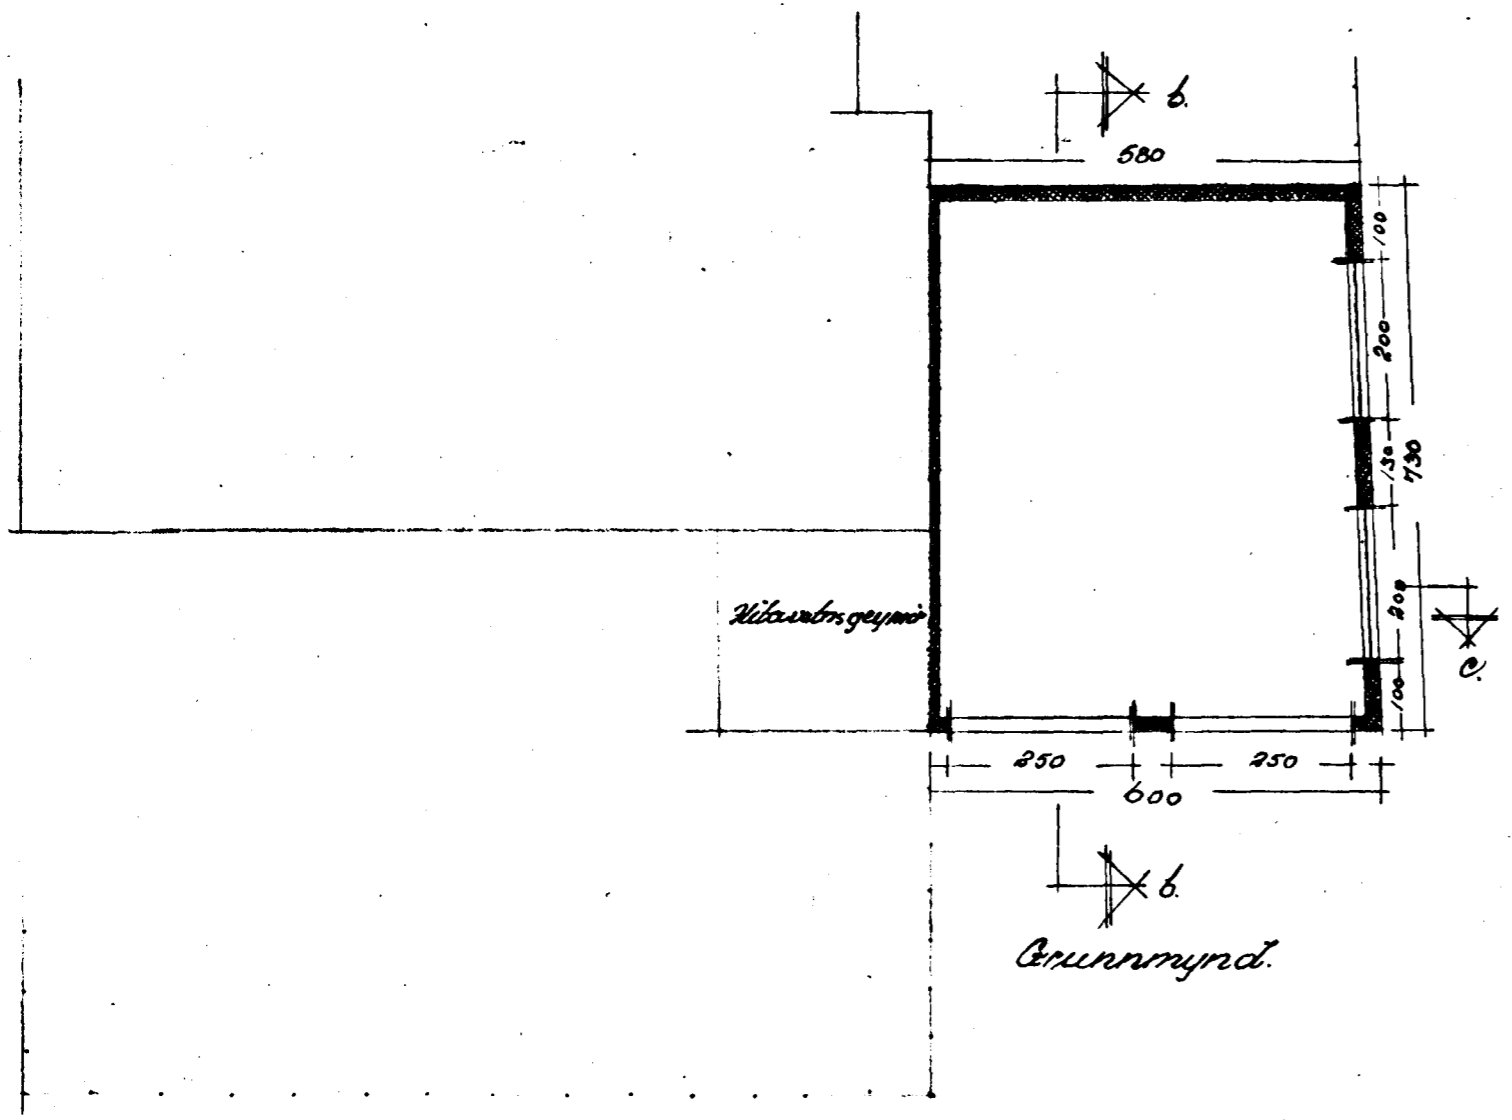
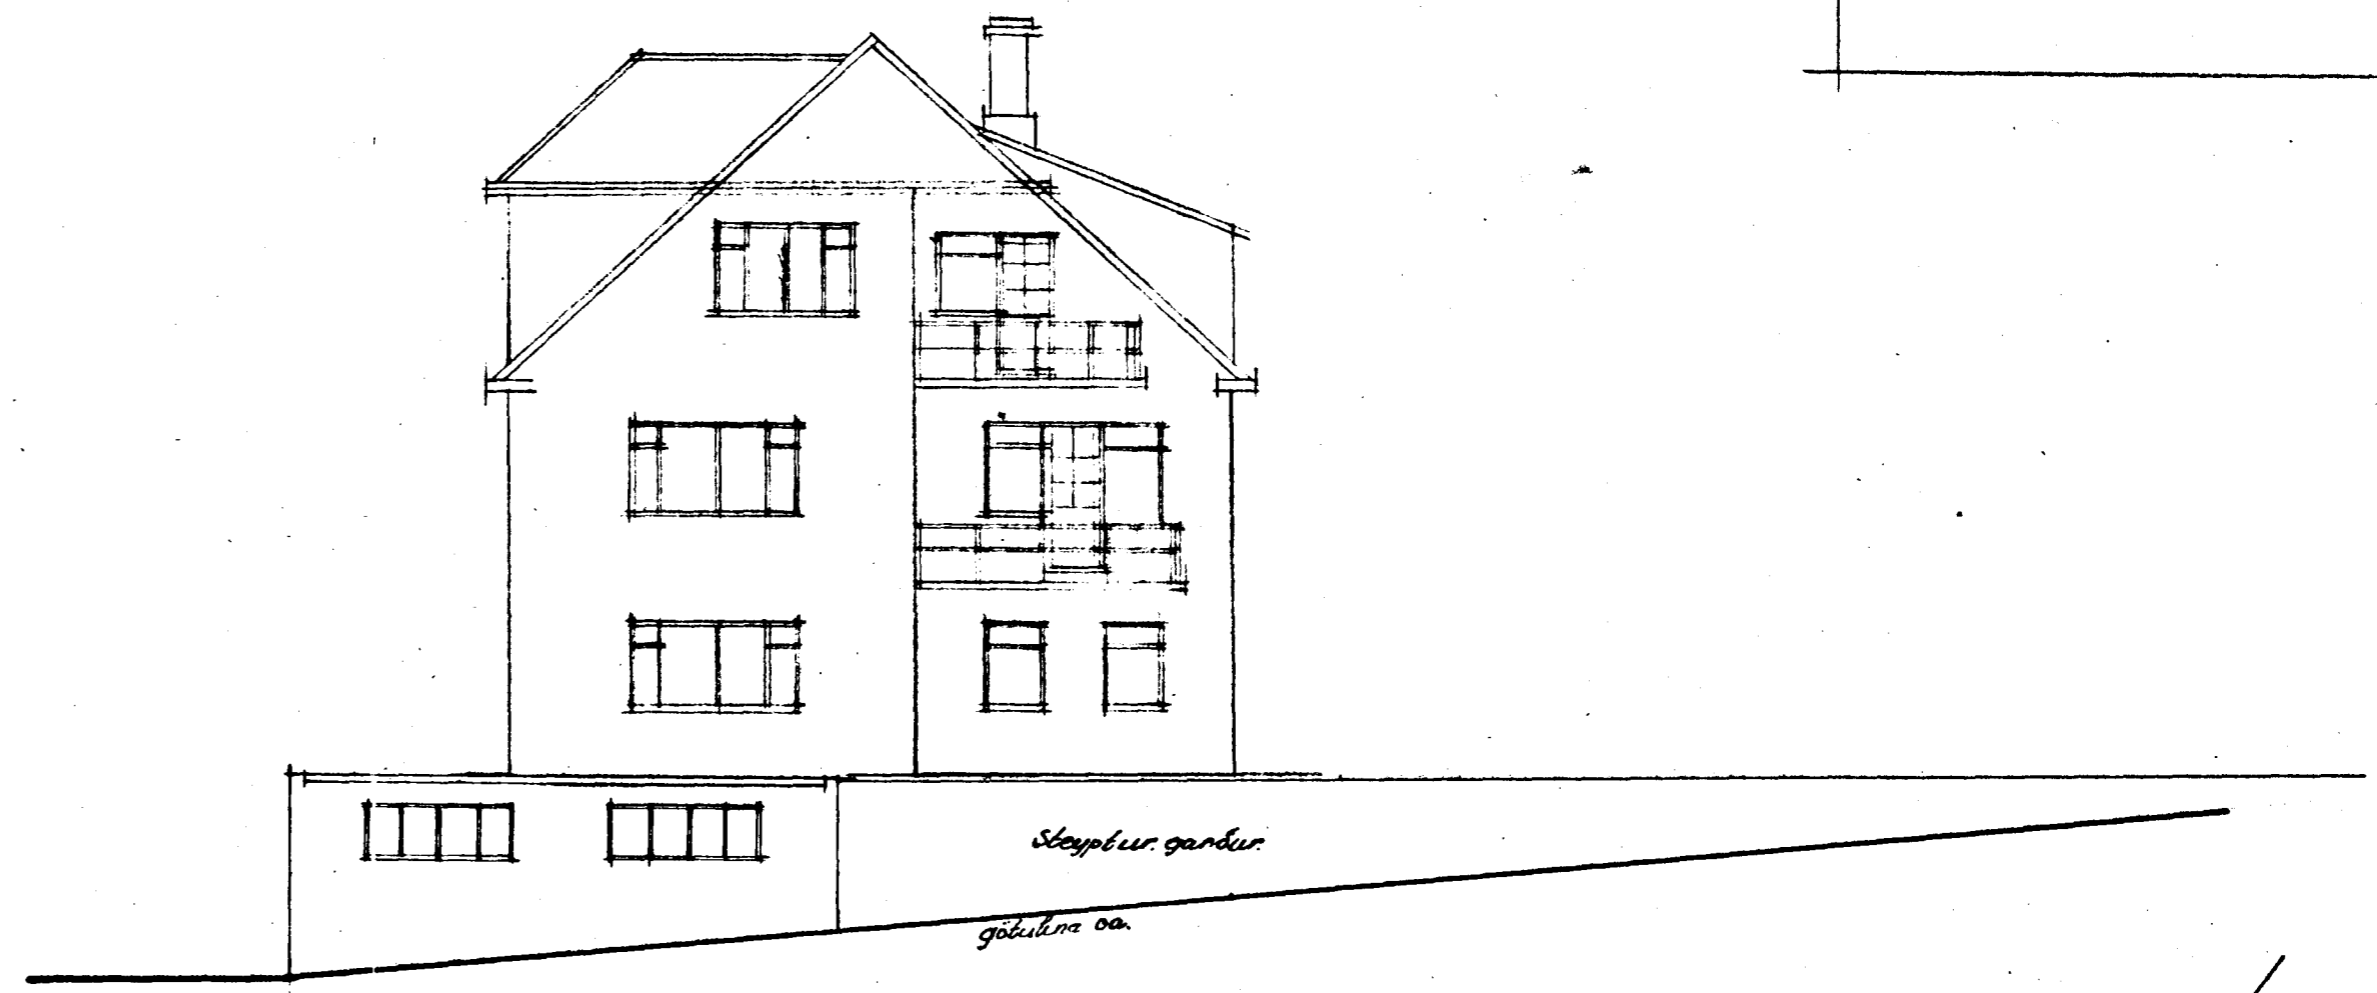


65.  
 Tröfaldur bílskúr v. Hringbraut, Hafnarfósti  
 1:100

sp 8/8 58

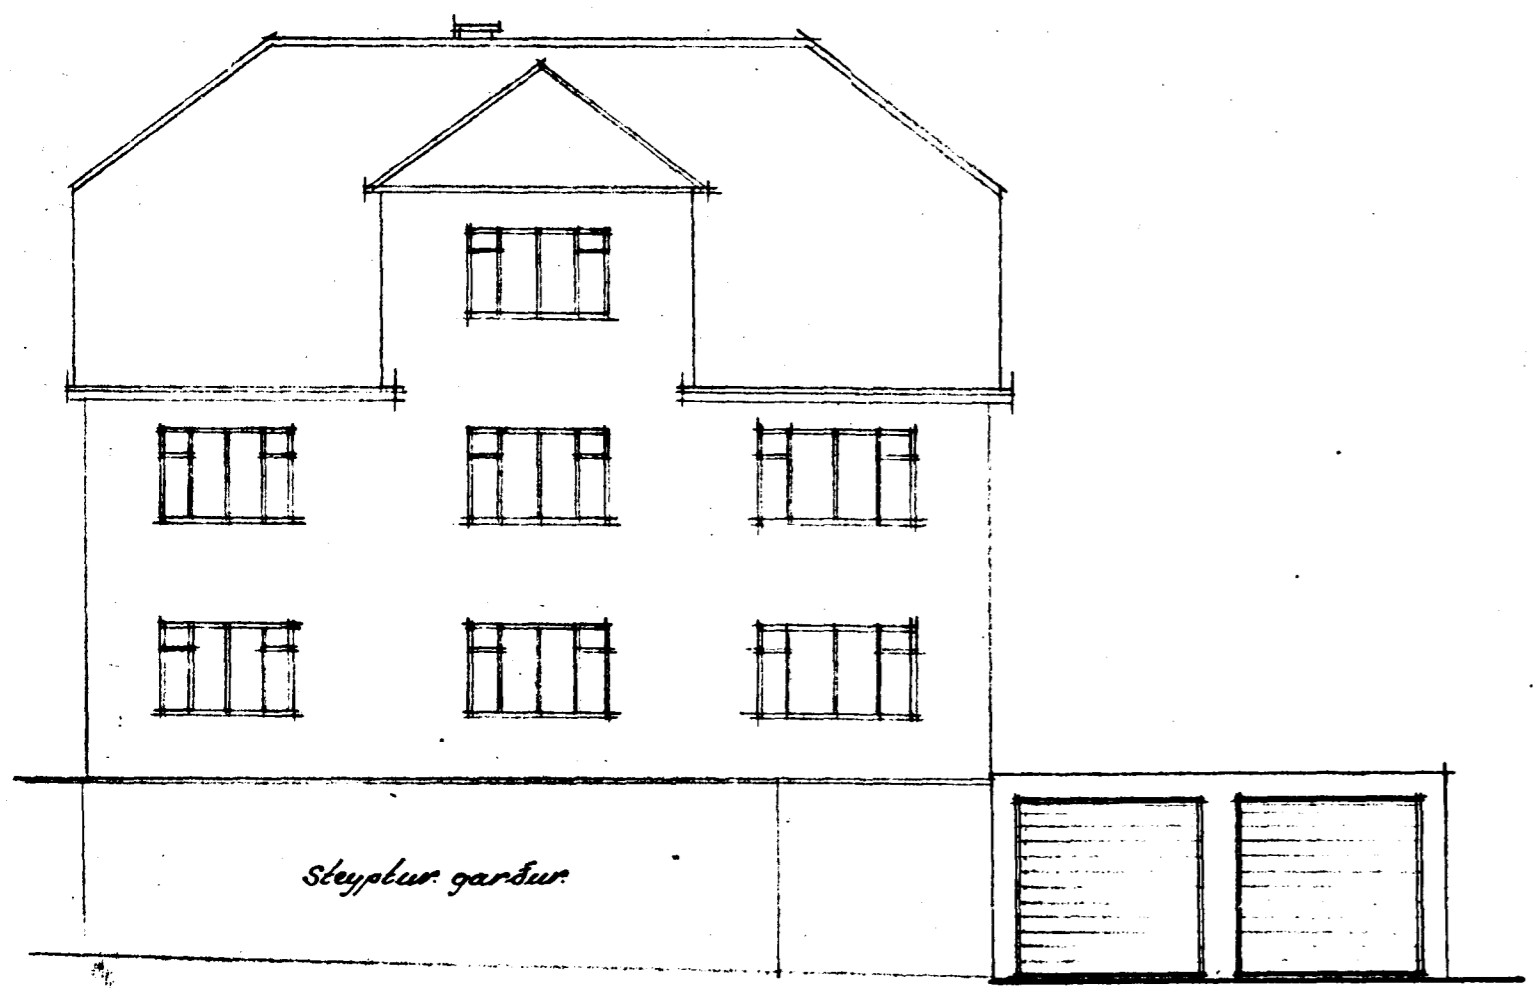

Reykjavík í jan. 1958.  
 Guðmundur Guðmundsson