



Sudur

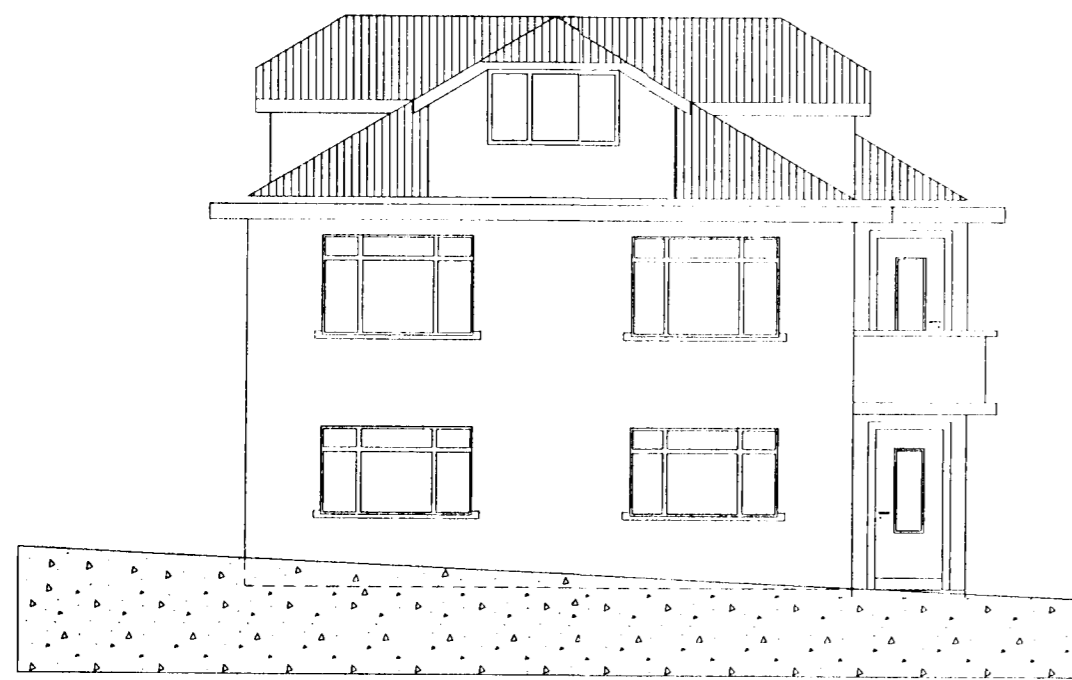


Nordur




Vestur

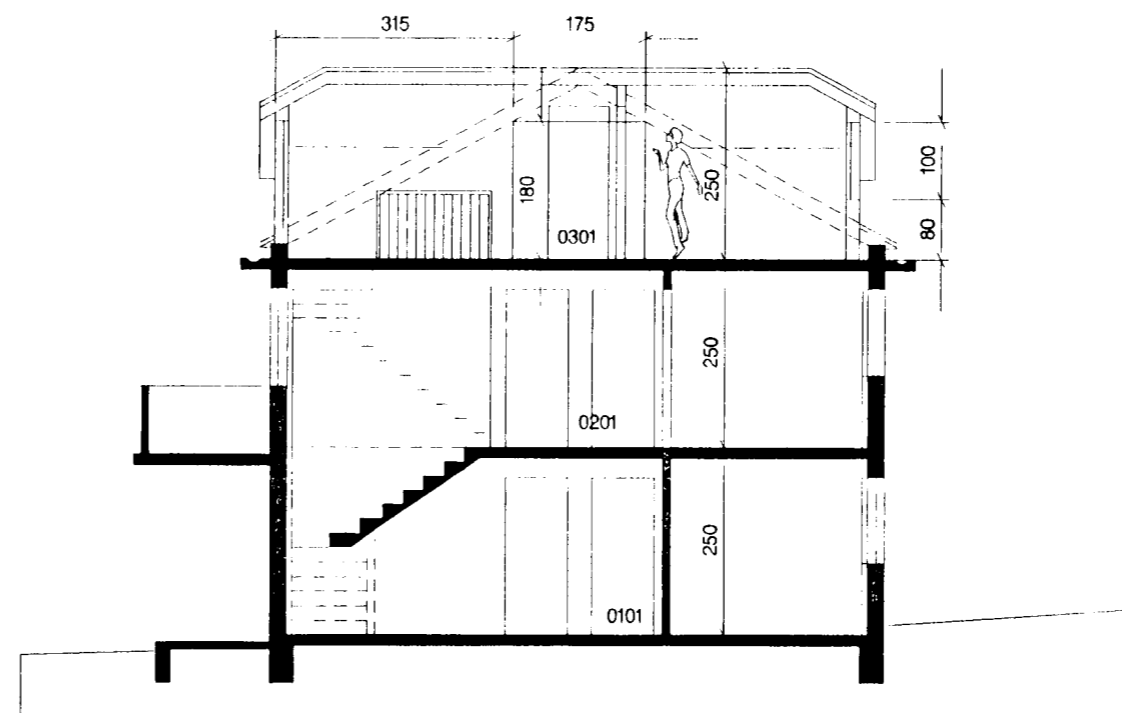

Snid A-A

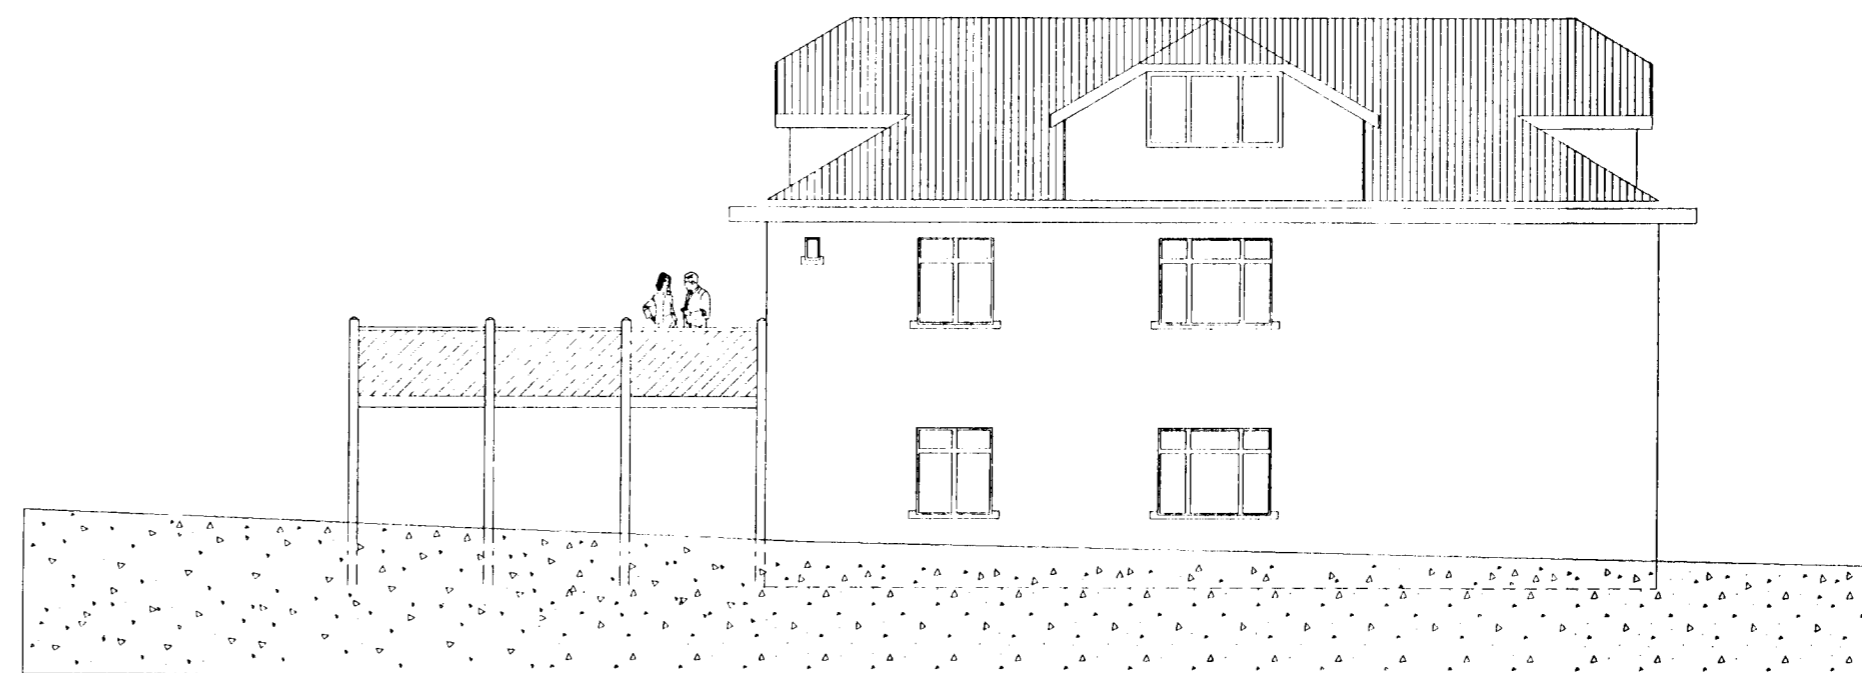

Austur

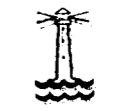

Samþykkt þann

29 JULI 2002

Byggingafulfrönn. í Hafnarfirði
F.h. Sigurbjartur Halldórsson

ai

Asdis Ingþórsdóttir

Asdis Ingþórsdóttir arkitekt FAÍ

Pósthólf 7125, 127 Reykjavík Sími: 552 4669 Kennitala 210267-3959

Hringbraut 73, Hafnarfirði

Dagsetning 31.05.2002

Teikning nr. 2

Mælikvarði 1:100