
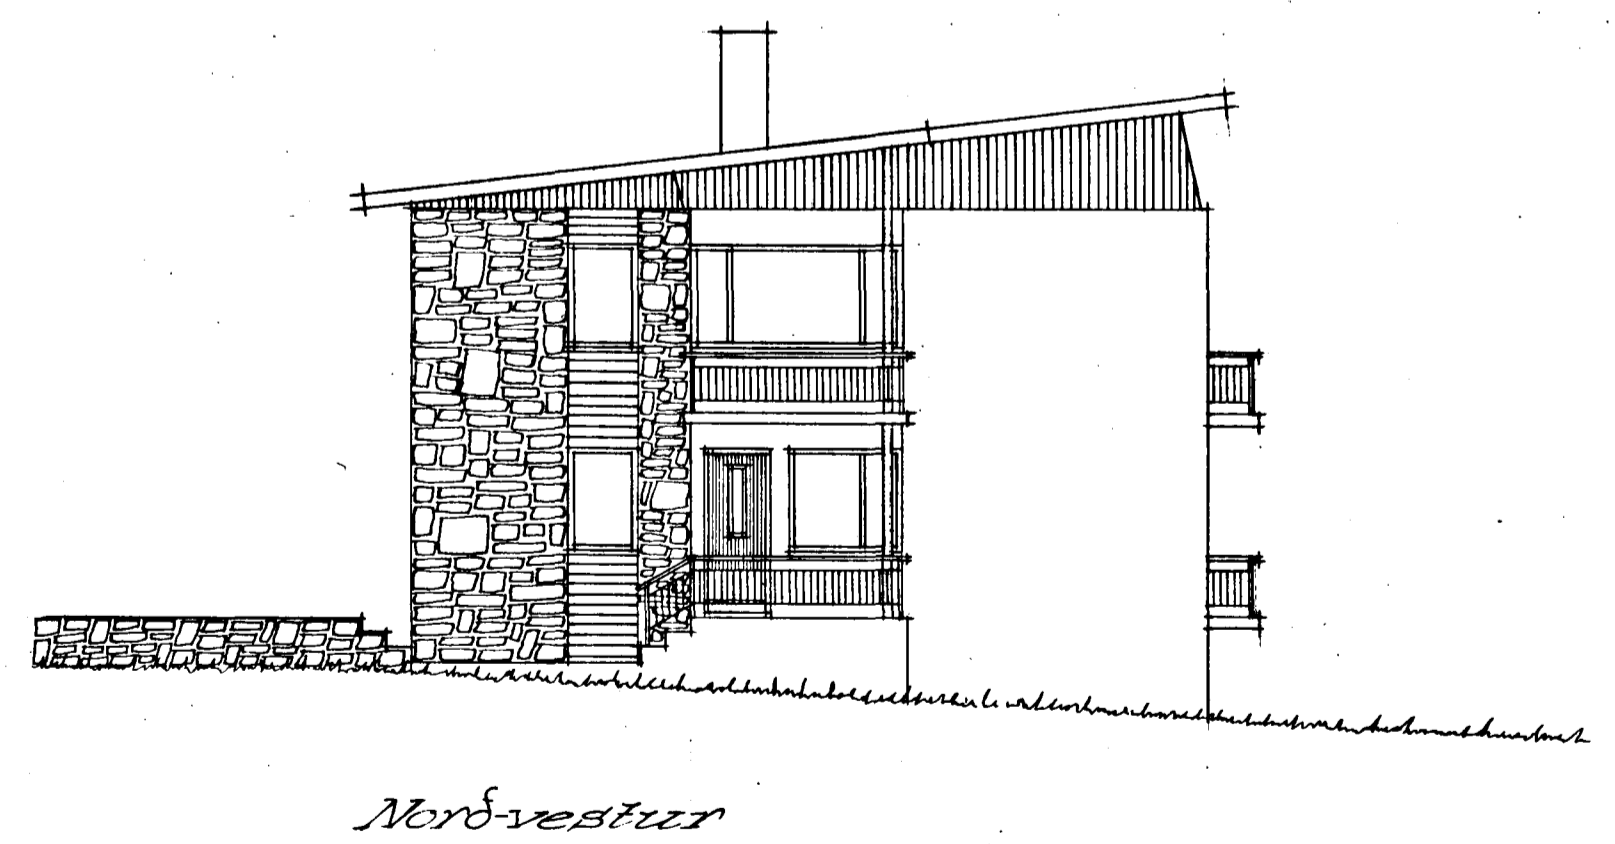
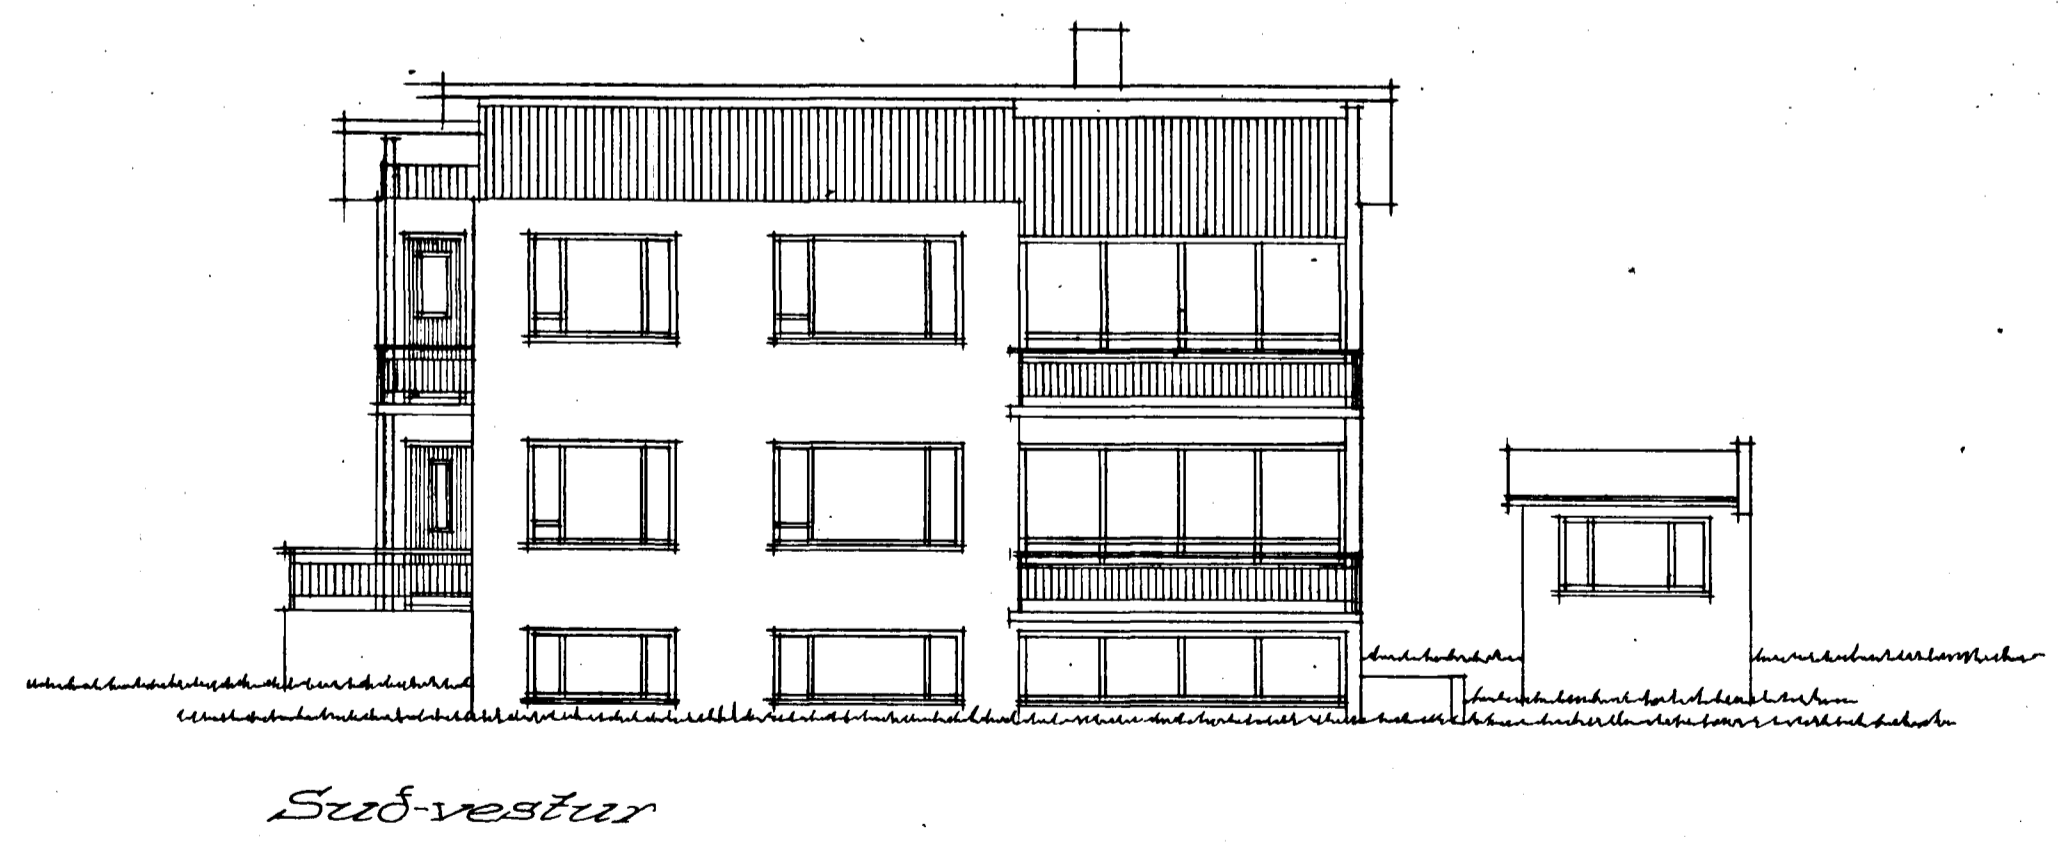
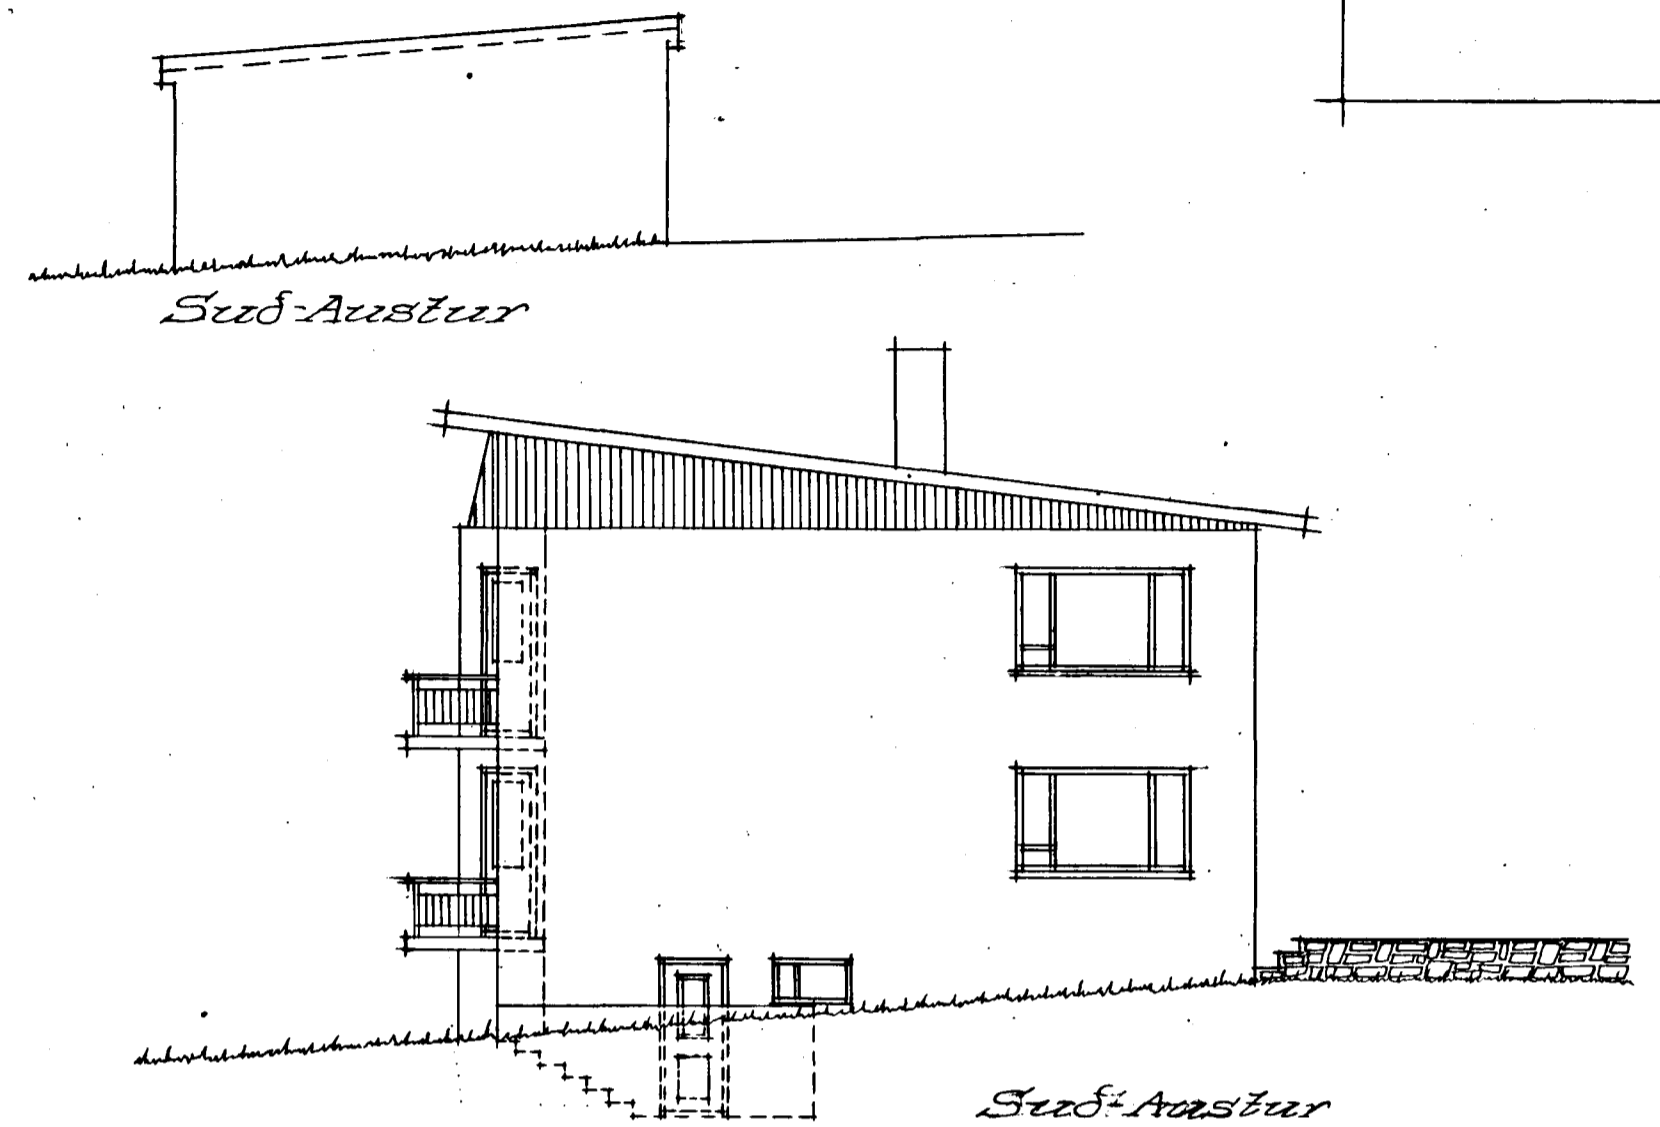


Húsið Hringbraut nr 75
Eig: Sigmundur Bjarnason
Mát 1:100

4/11 '55

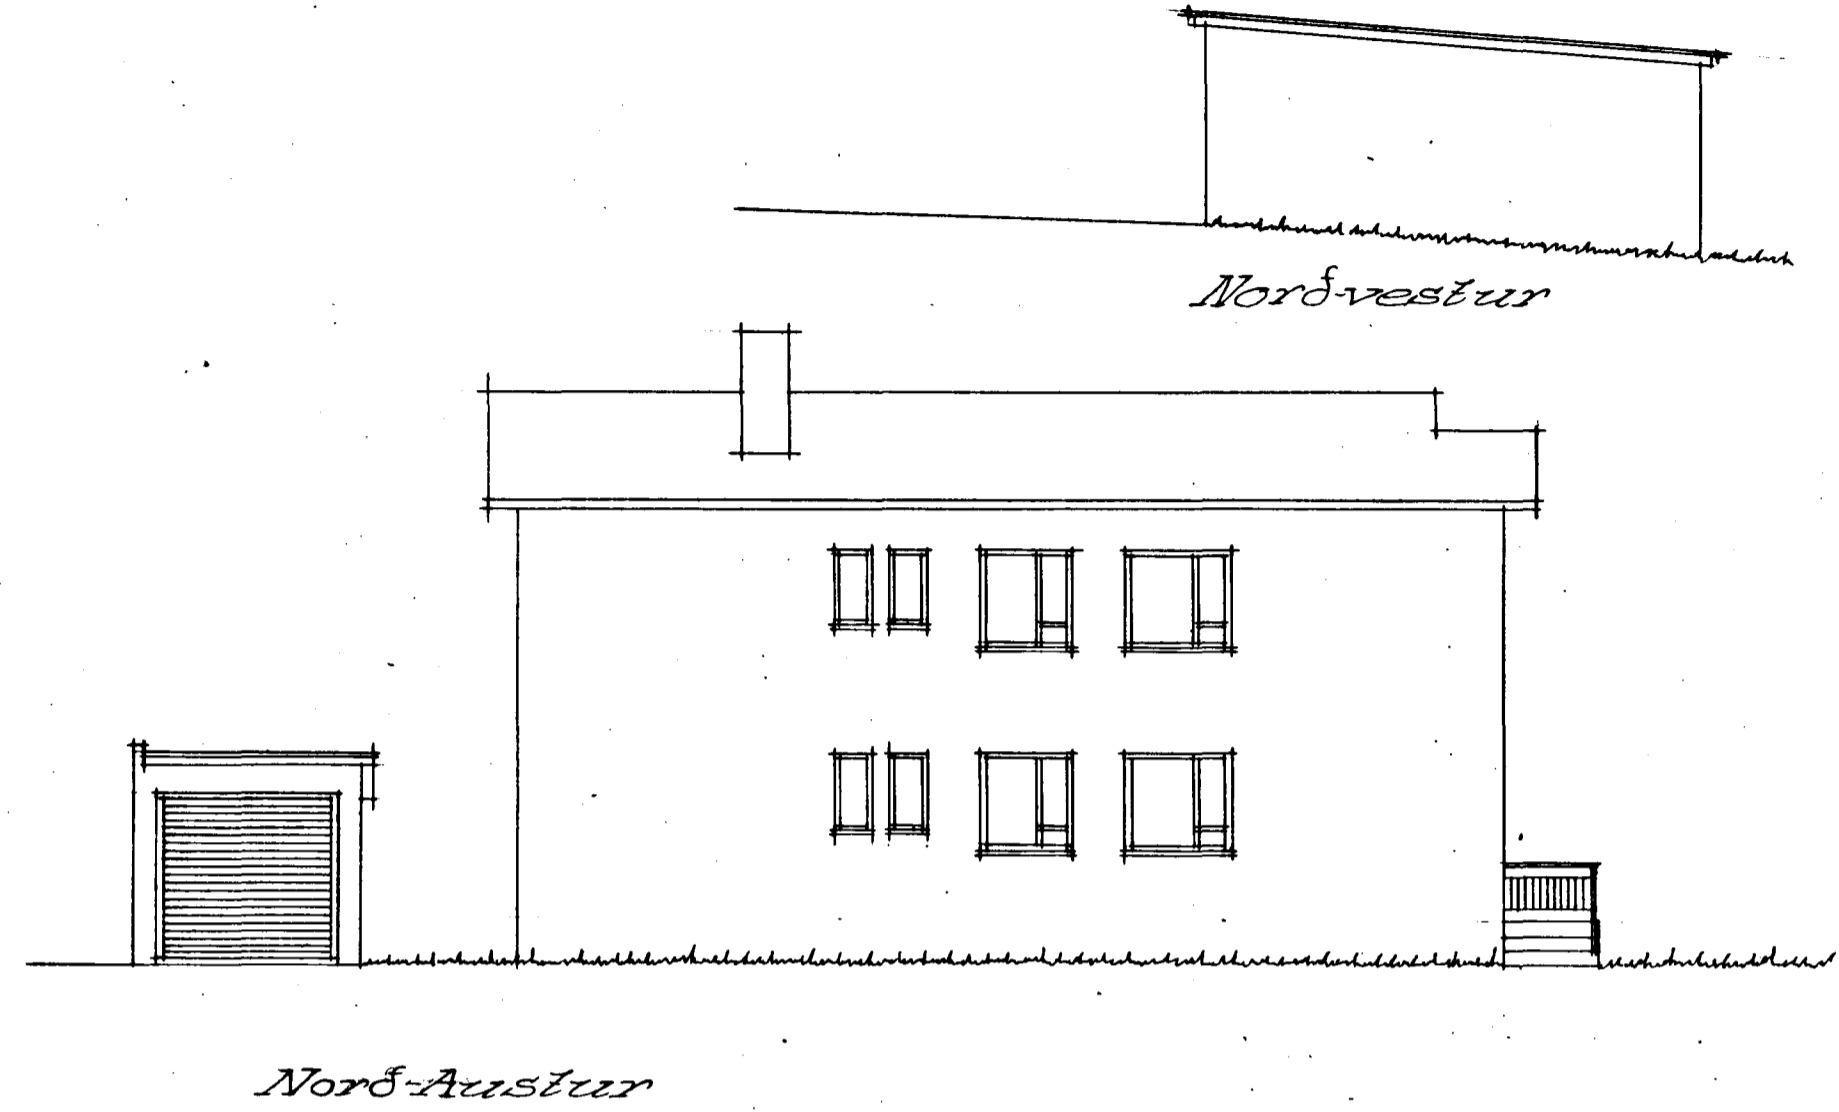

Hafnarfirði 12-10-55
Stefán Sigurbentsson