



Sambýtt á fundi bygginga-  
nefndar þ. 11.9. 1985  
BYGGINGAFULLTRUINN  
Í HAFNARFIRDI  
*Sigrún Ástheimsson*

ASKIÓ er samþykkt  
Byggingaáskilningur tilfylla

ASKIÓ er samþykkt  
bæturáskilningur tilfylla

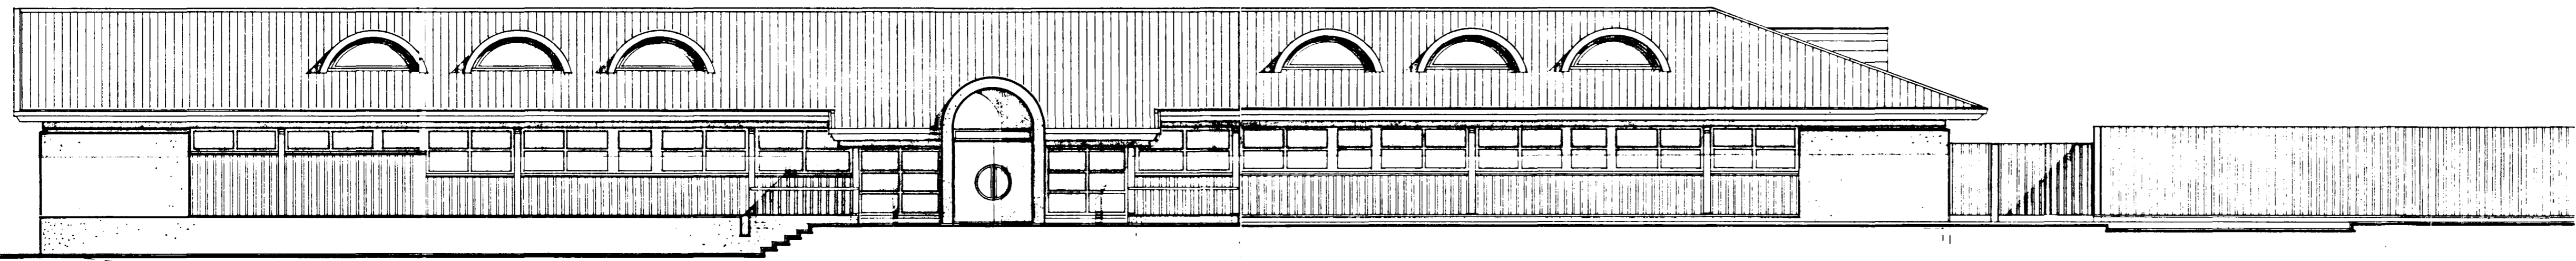


útlit til norð-ves urs

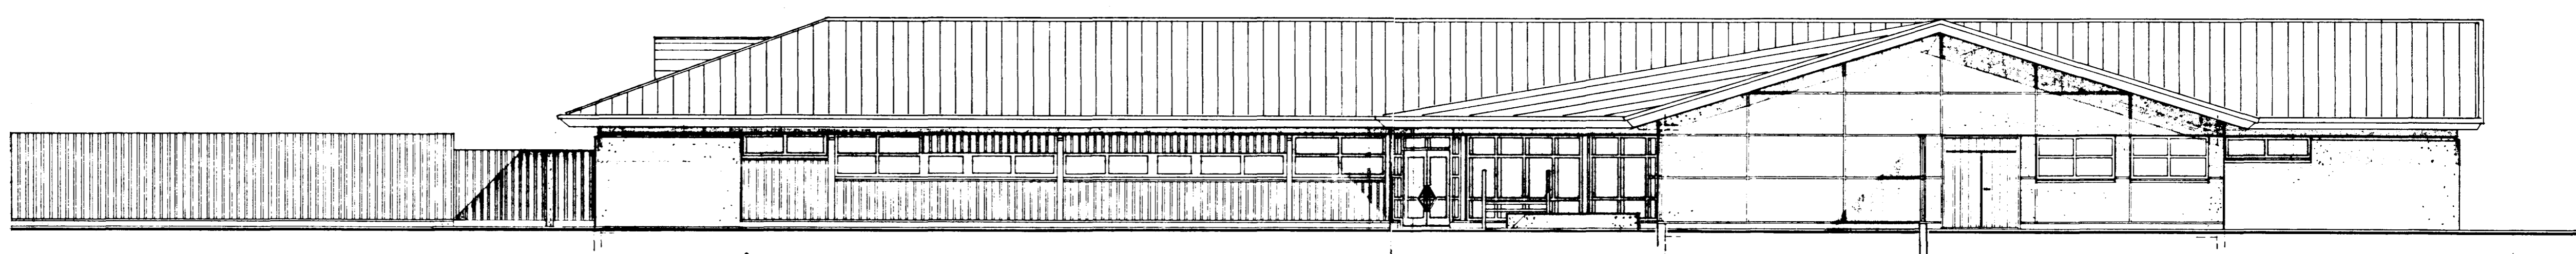

útlit til suð-austurs

*Sigrún Ástheimsson*

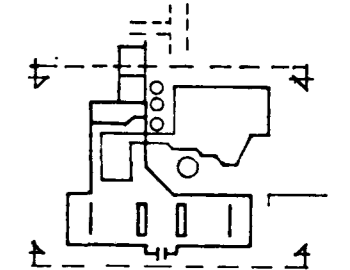

sundlaug í suðurba, hafnarfirdi  
skala 1:100  
útlit 005  
daga 02.09.1985  
Sigrún Ástheimsson, arkitekt, (a)