



útlit til suð-vesturs

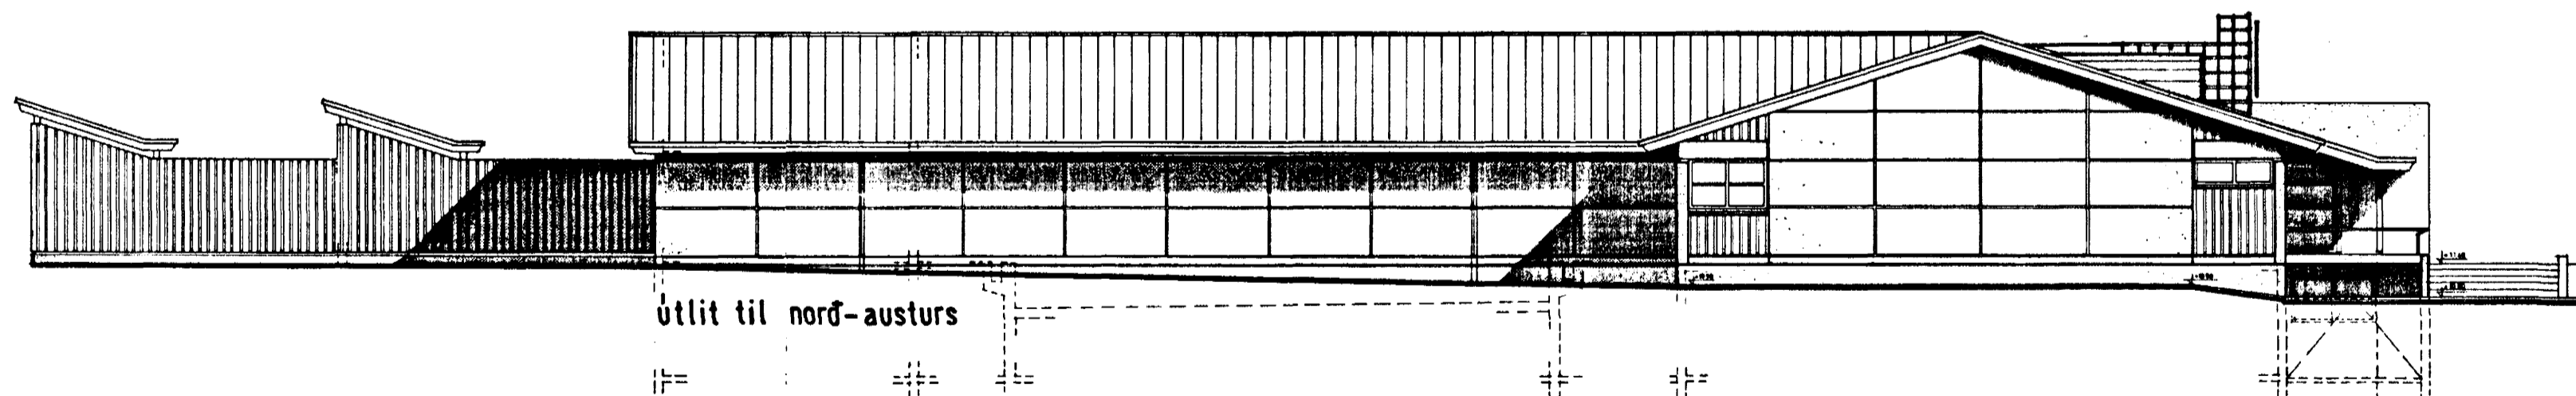

útlit til norð-austurs

Sigurður Atlafsteinsson
 Kveðja Atlafsteinsson
 14.04.2001/SKILTI
 15.12.1987 i.

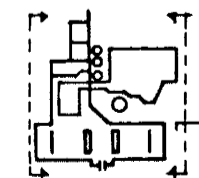

Sundlaug í Sudurbæ, Hafnarfirði
 ÚTLIT
 1:200
 02.09.1985
 Erlendur Hjálmarsson, arkitekt.

006