




KJP

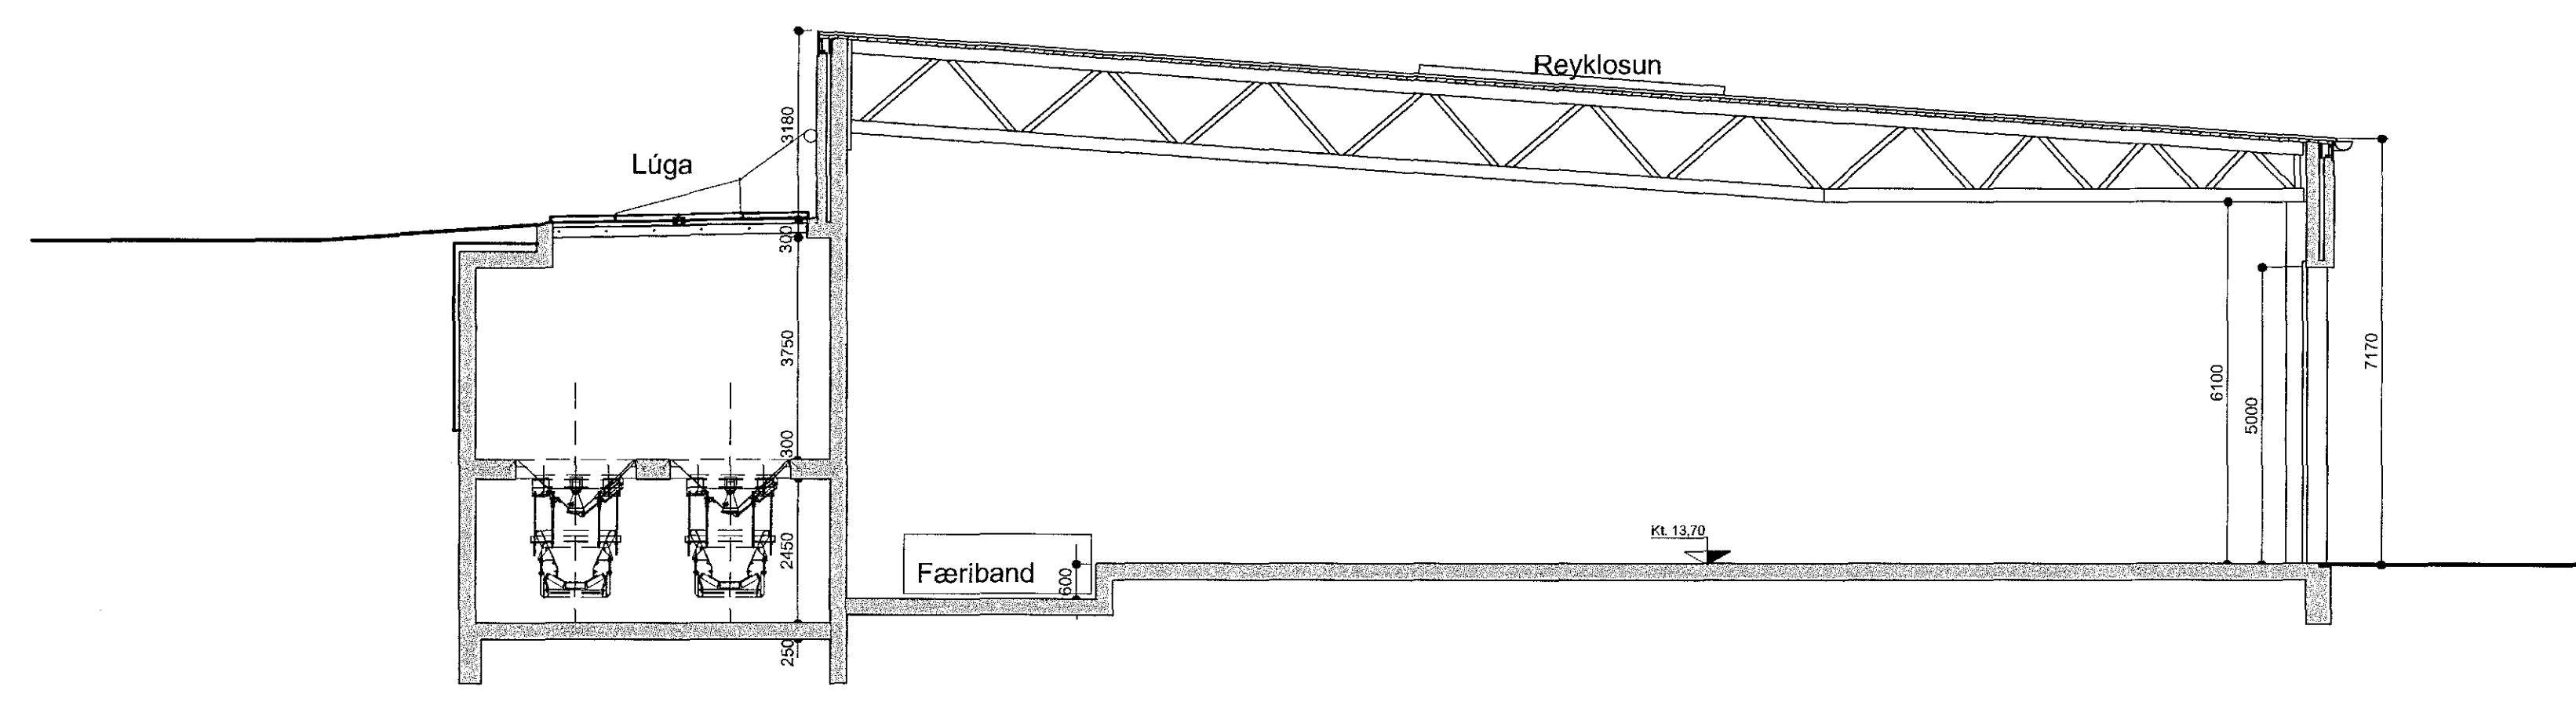

SNEIDING A-A

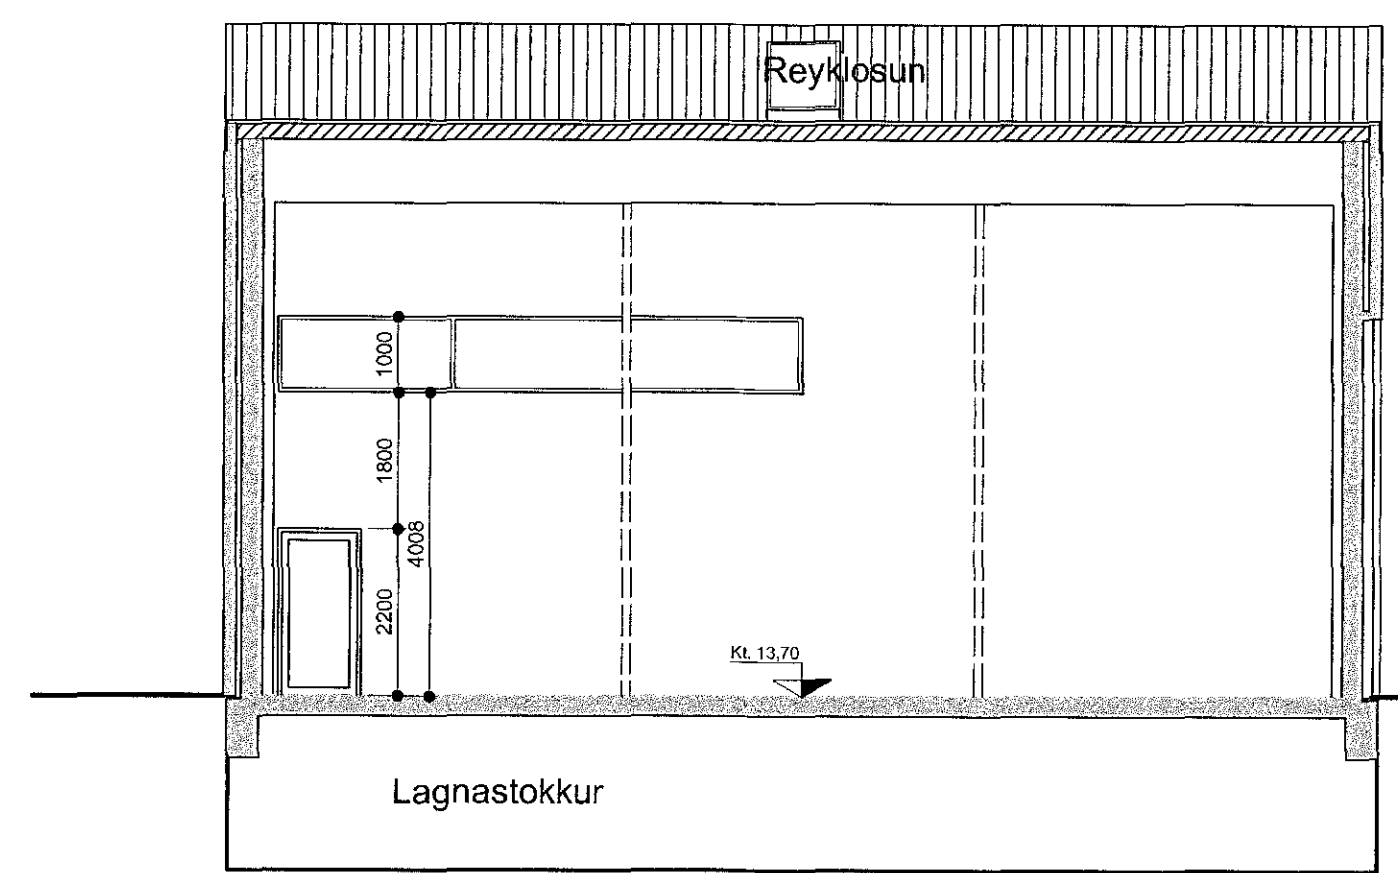

SNEIDING C-C

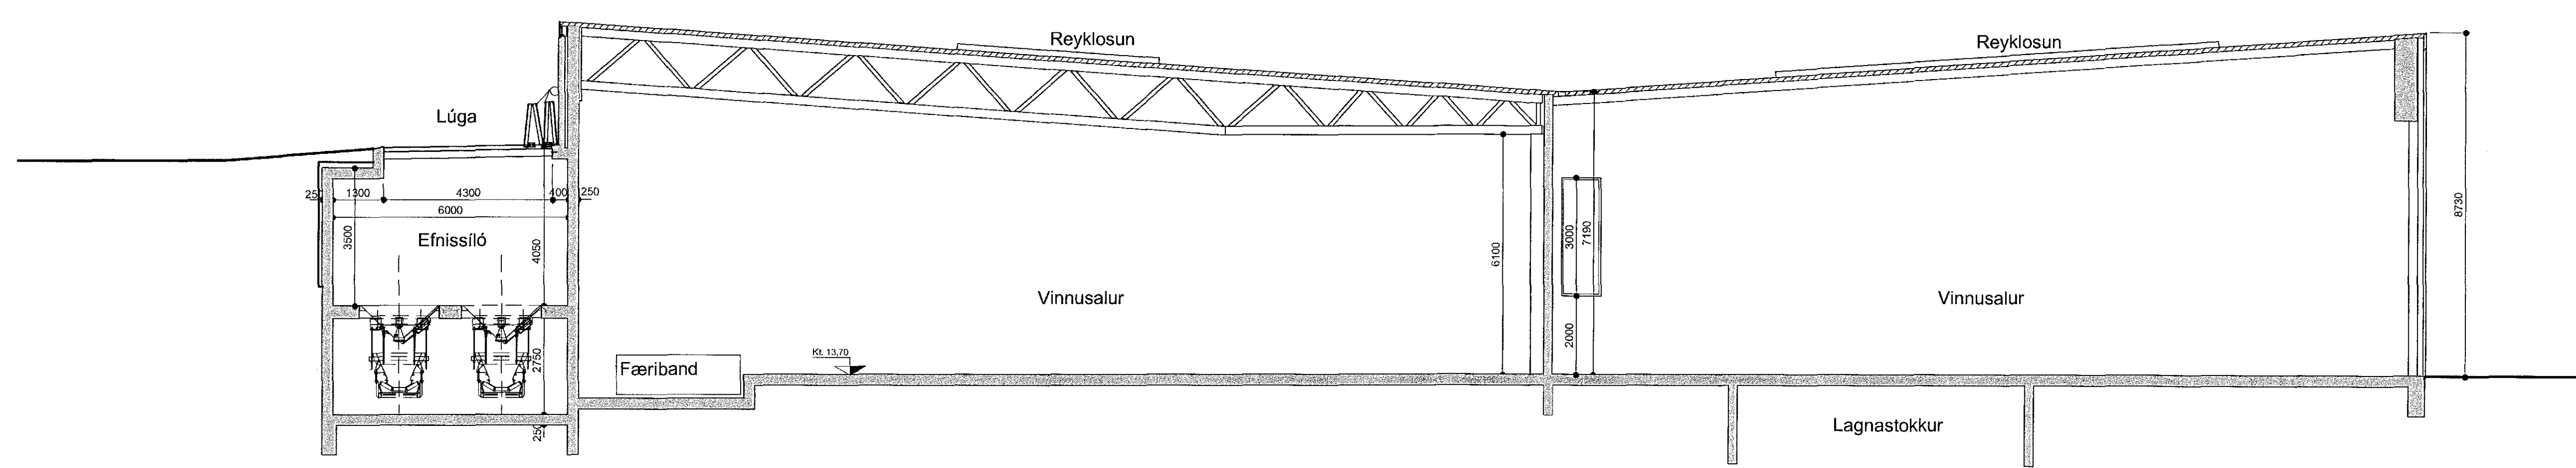


SNEIDING B-B

B27.10.03HH. Sníð uppfærd  
A03.03.03HH. Sníð uppfærd og teikn.nr. br.  
BREYTINGAR.

VERKHETI  
**HRINGHELLA 2**  
STEYPUSTÖÐ (matshluti 04)

VERK  
SNEIDINGAR

MÁL 1:100	DAGS. 03.02.03
HANNAÐ ÁÁ	TEIKNAD ÁHS-ÞÞ
YFIRFARID:	
VERKNUMÉR	TEIKNINGANDMÉR 1.04B

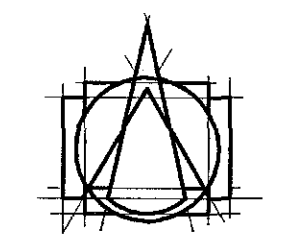

**T.ark**  
TEIKNISTOFAN ehf  
ARKITEKTAR - BRAUTARHOLI 6  
105 REYKJAVÍK - ÍSLAND  
Sími: 553 8750 - FAX: 568 9850  
teiknistofan@tark.is - www.tark.is

IVON STEFÁN CILIA FAF 141155-4159   
BJARNI SNÆBJÖRNSSON FAF 020753-4989   
ÁSGEIR ÁSGEIRSSON BHF 060161-5429

SAMR: *[Signature]*