

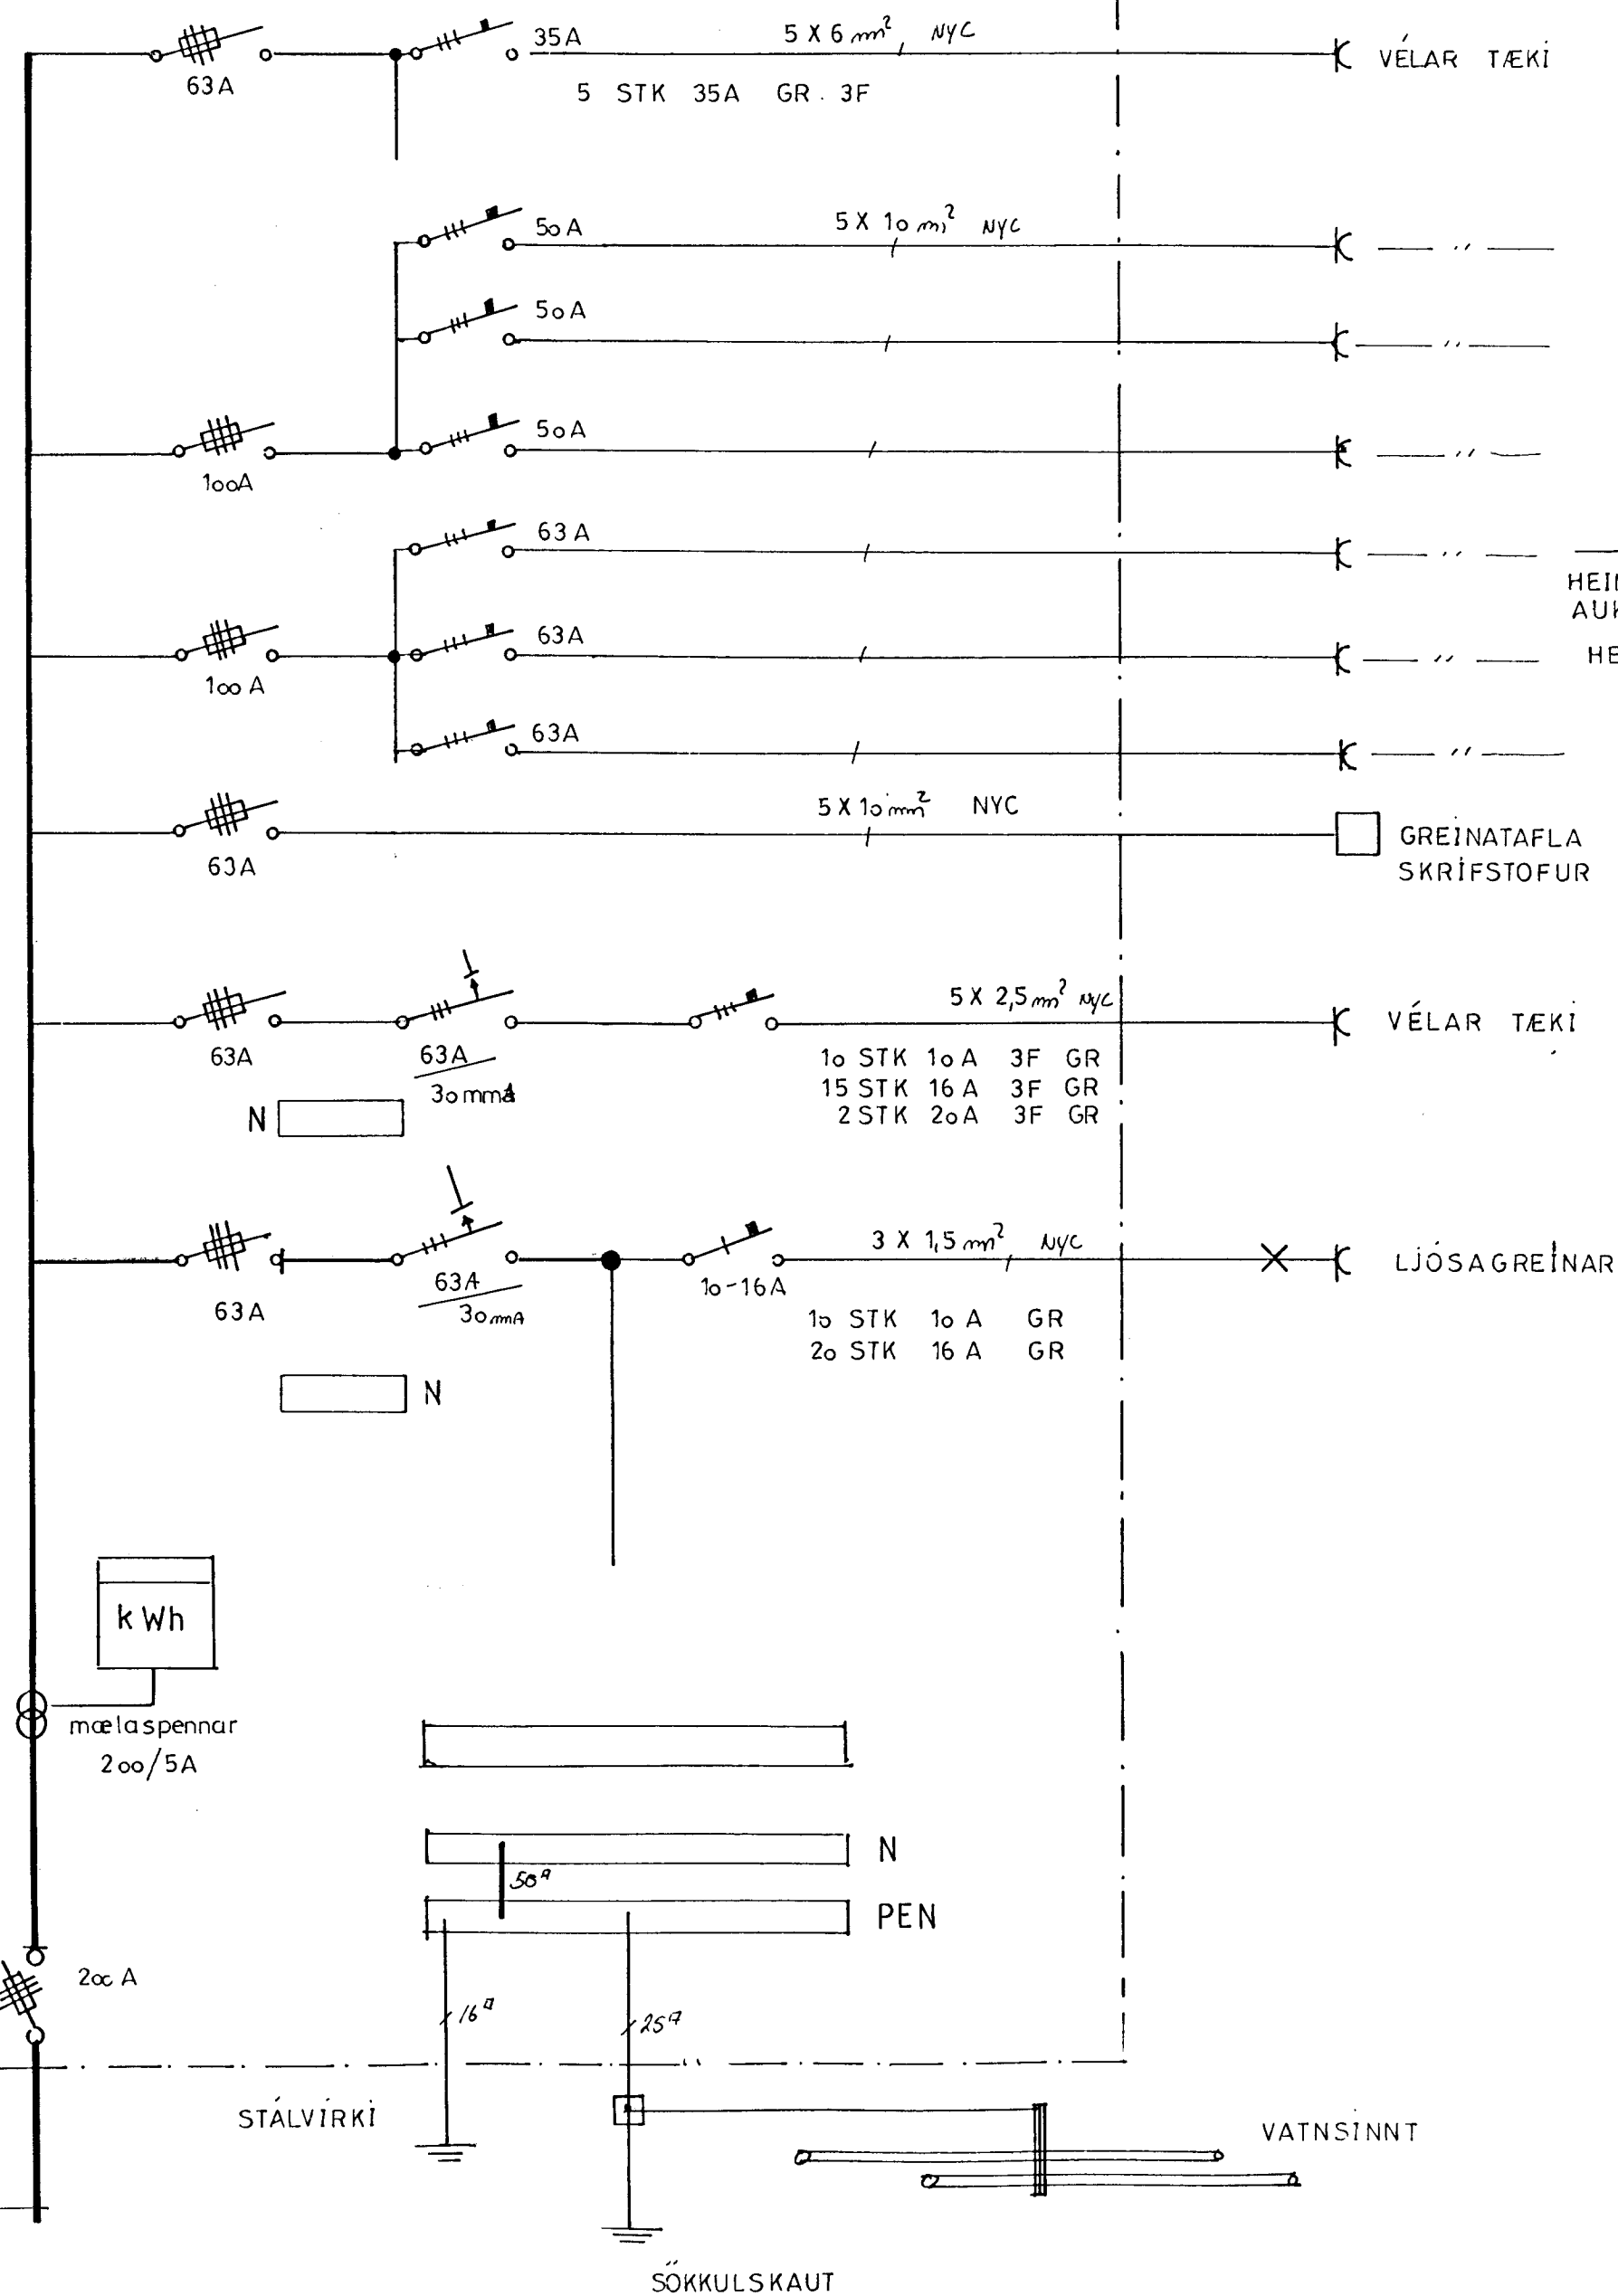


ADALTAFLA 100x200

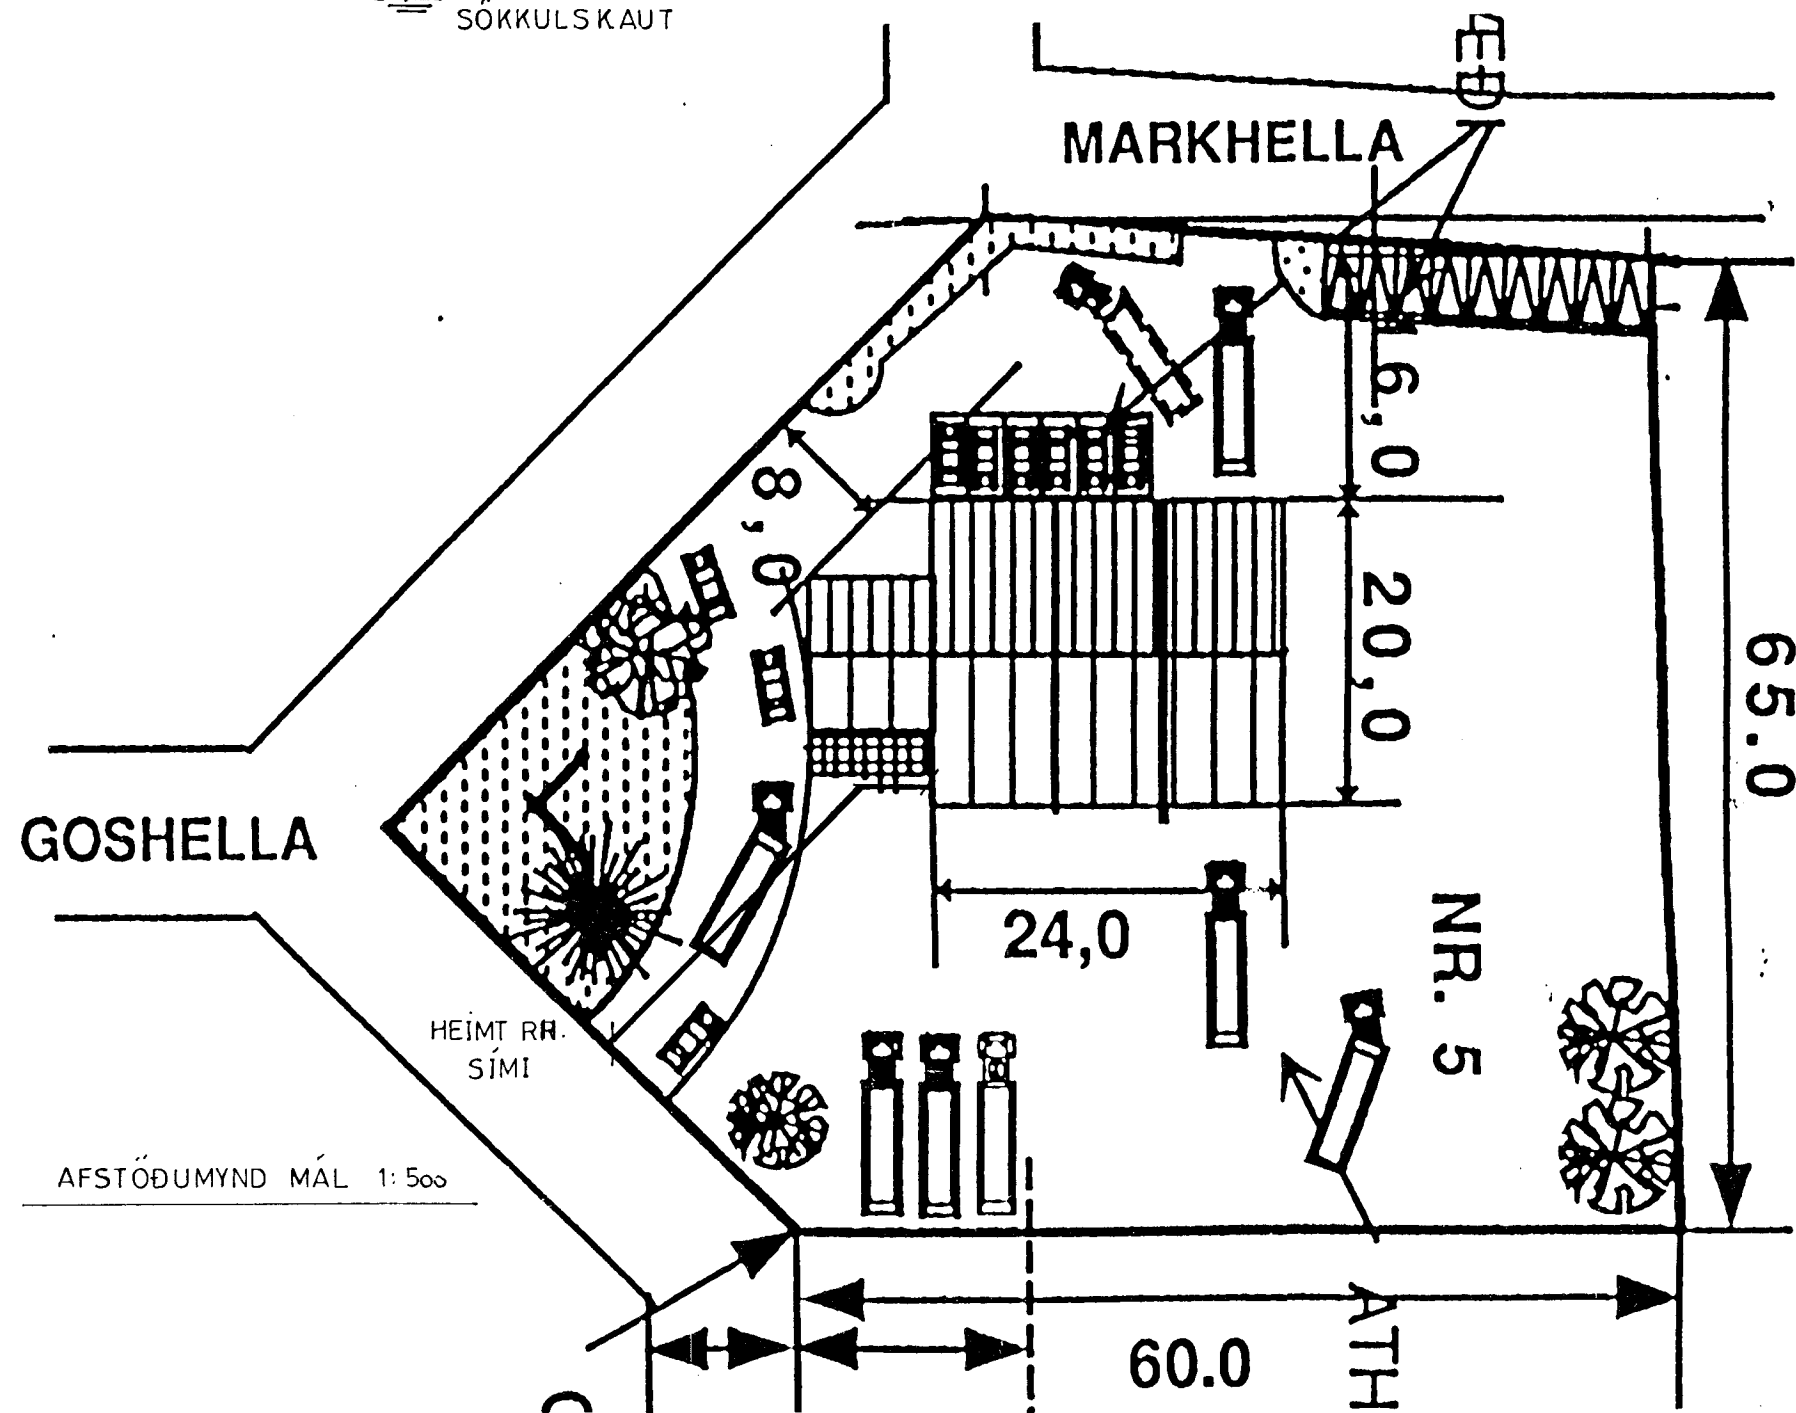

SNÍÐMYND MÁL 1:100

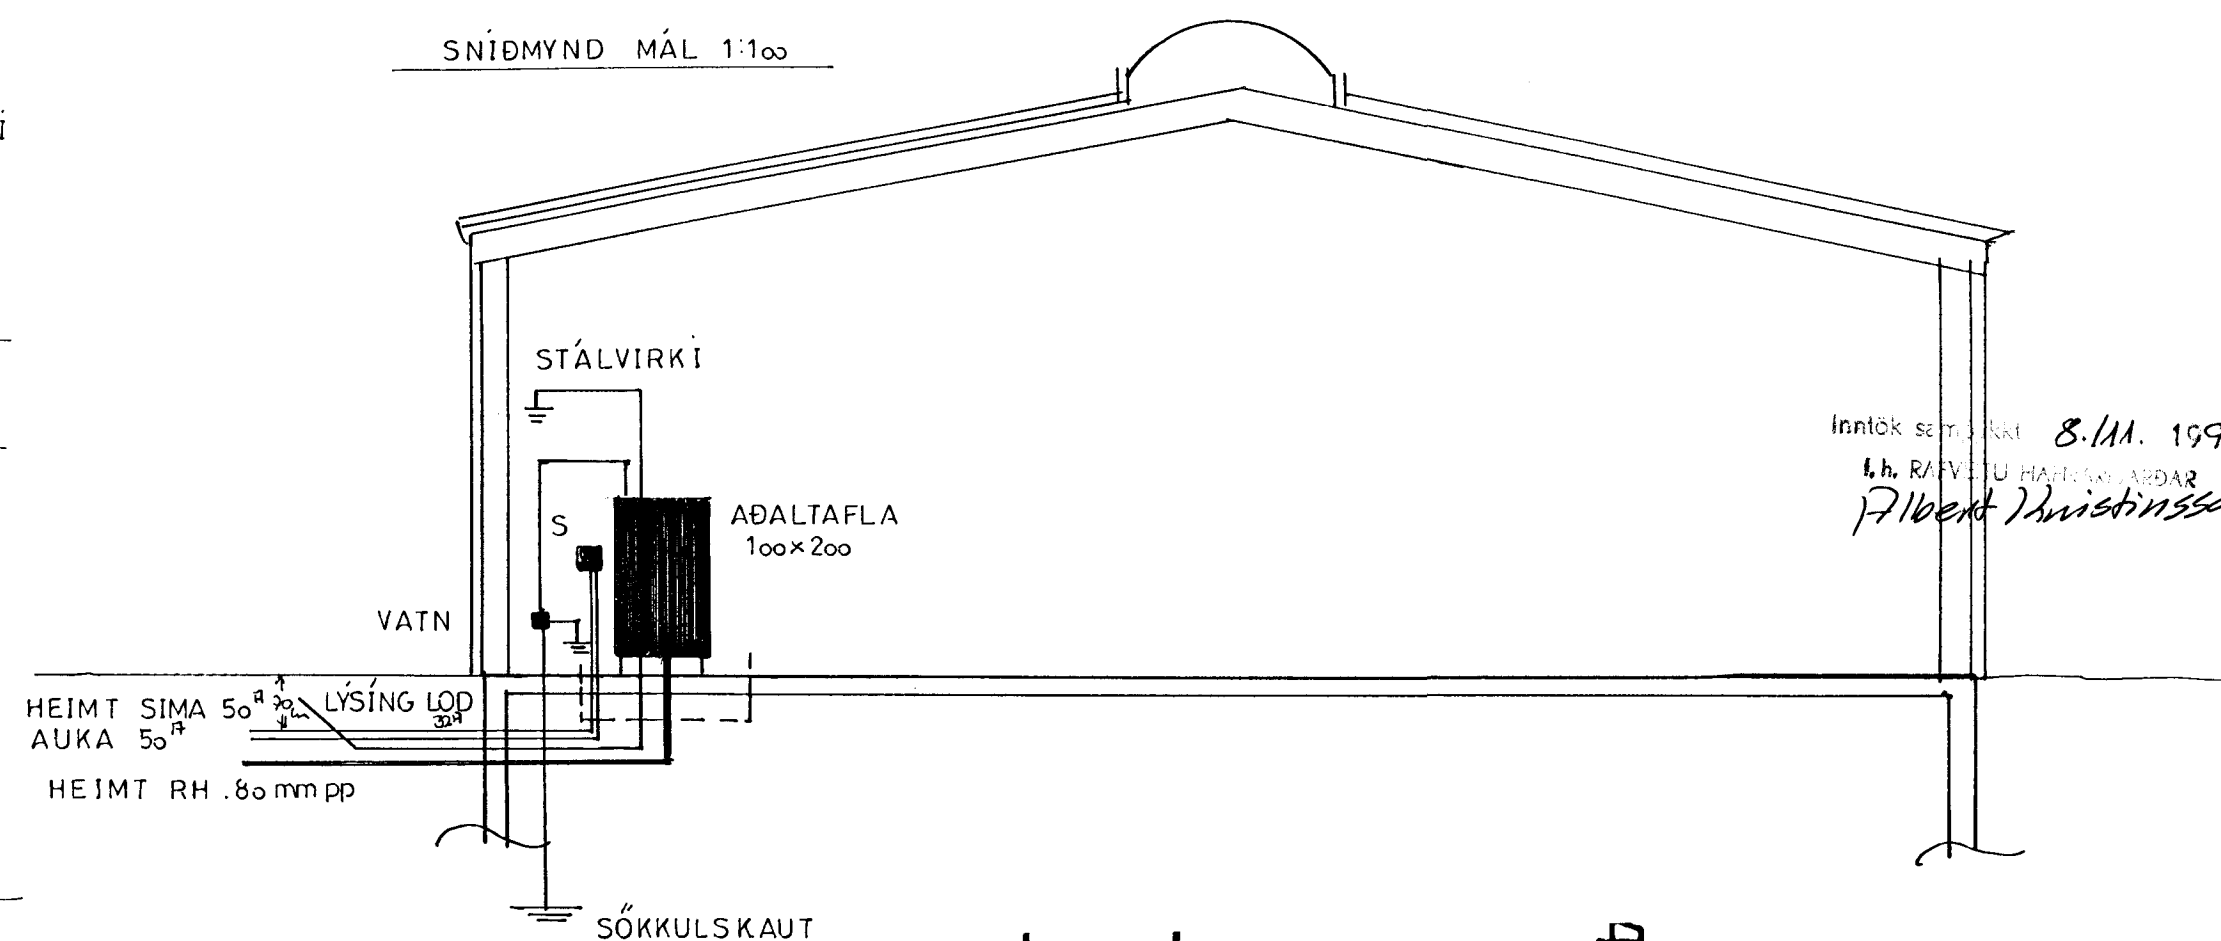

AFSTÖÐUMYND MÁL 1:500

HRINGHELLA 5 HAFNARFIRÐI	MÁL 1:100 1:500
RAFLÖGN : HEIMTAUG	BLAD 2 AF 2
HELGI KR EIRIKSSON RAFLAGNAHÖNNUN	DAGS 9/11 1996

Reykjavík, Nóvember 1996. Alfi frá Línulínu Síðarmál 12. R. S. 5688-388

3362