




PRÓ UMHERFIS OLÍUTANK
M=1:20

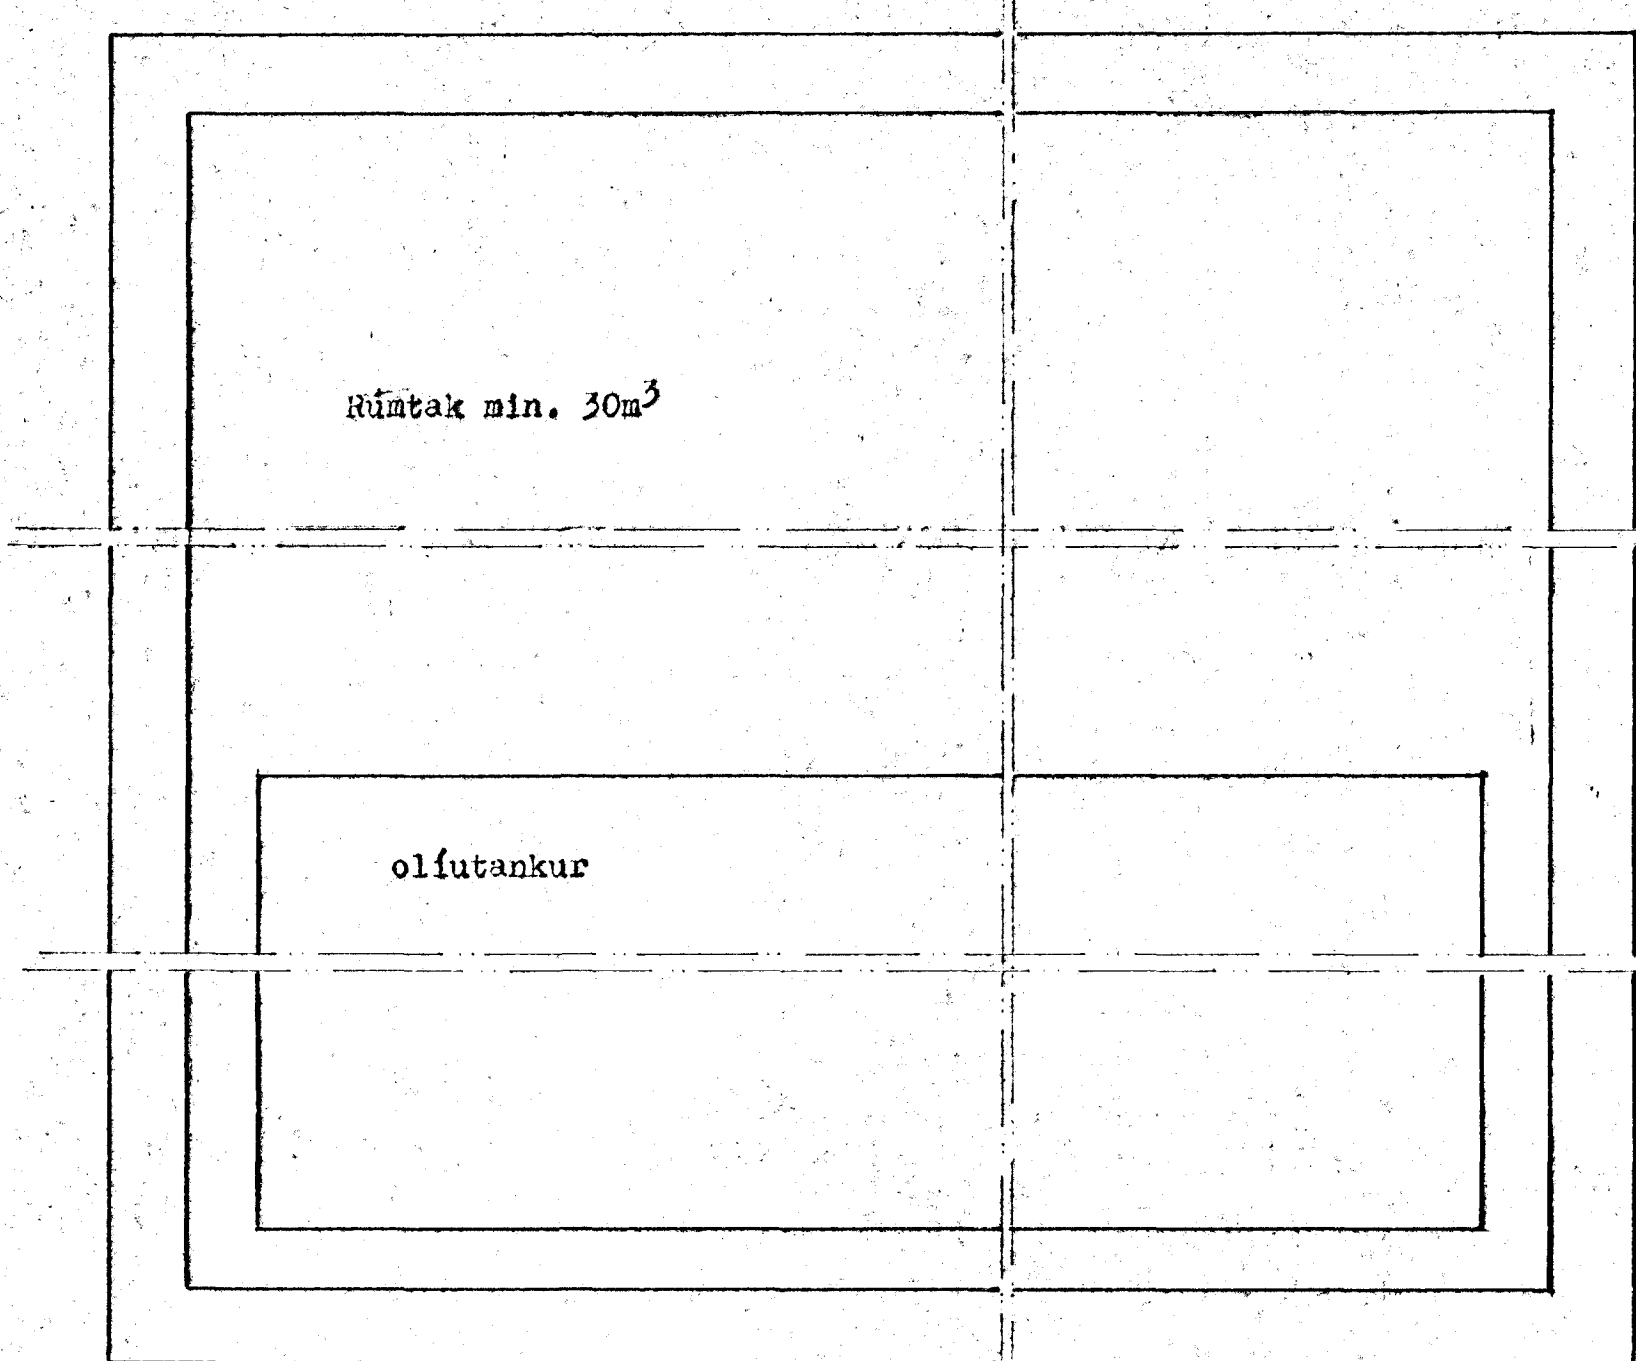



OLÍUGILDRA
M=1:20

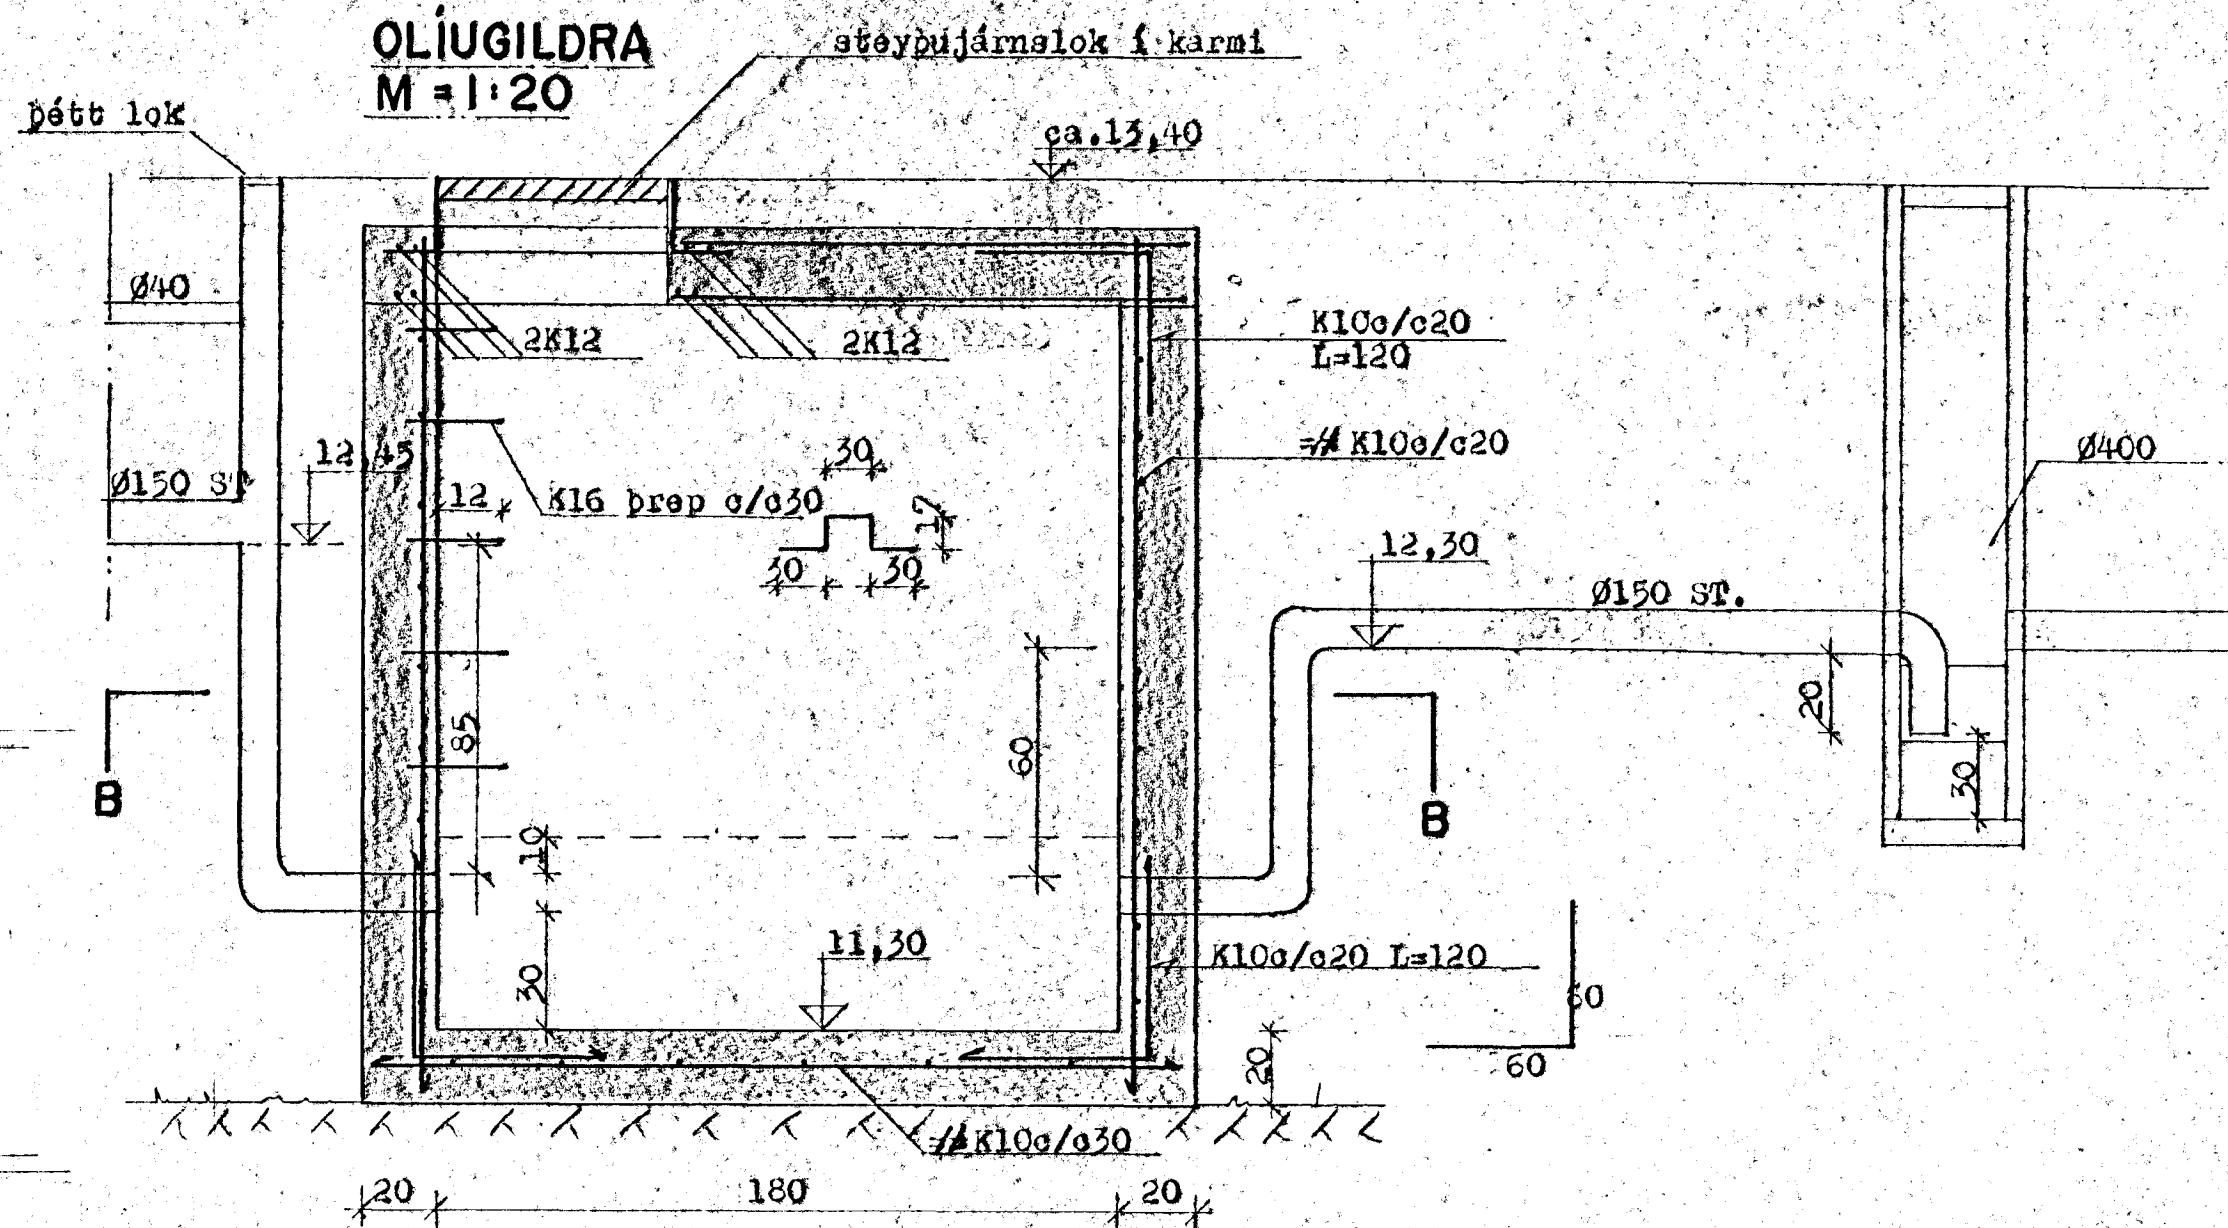

SNID B - B

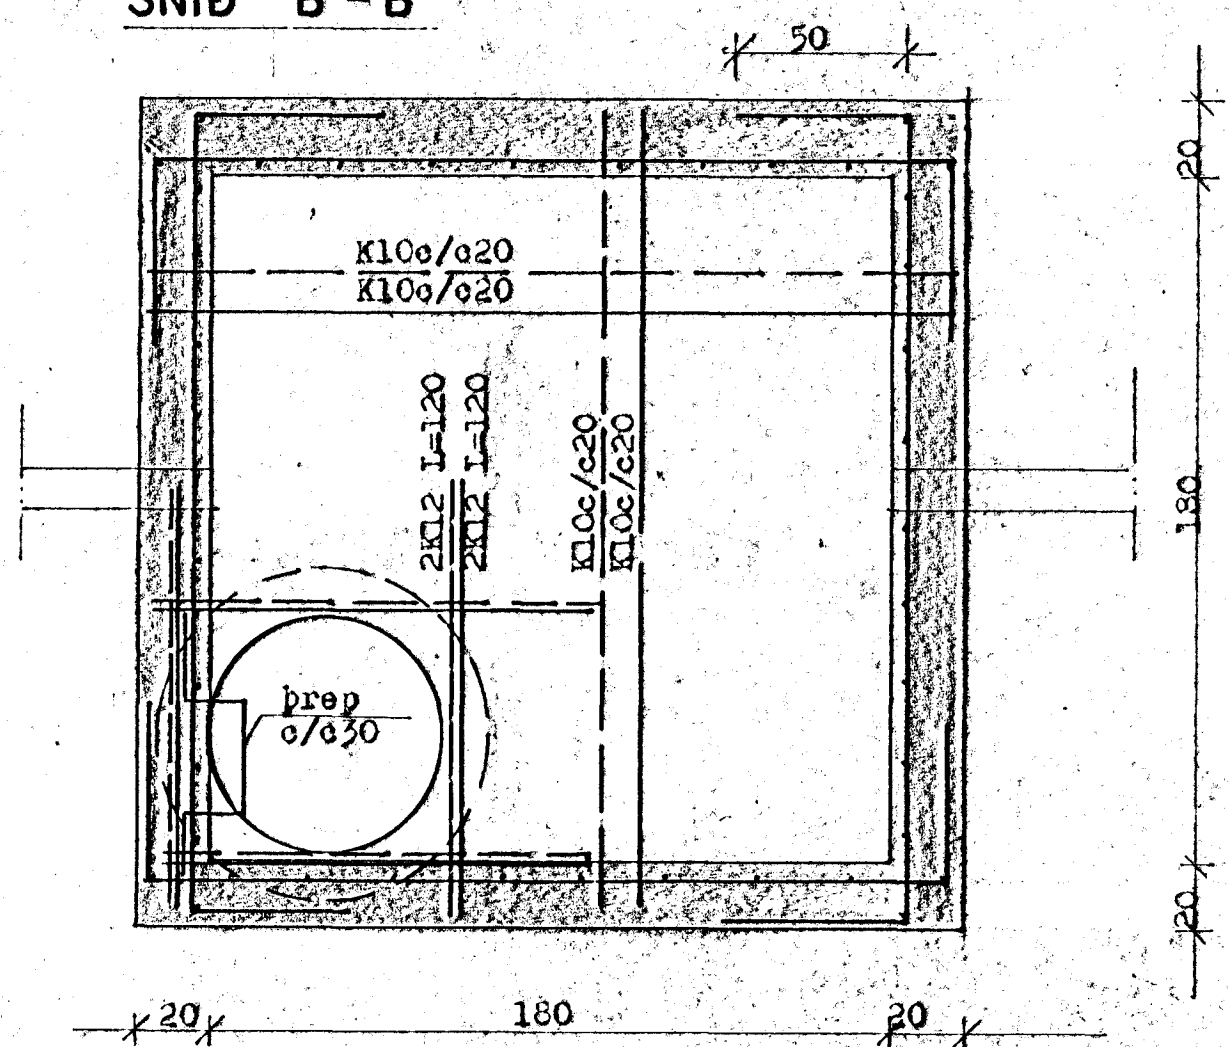

SNID A - A M=1:20

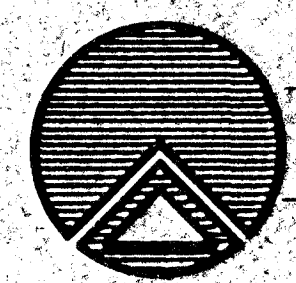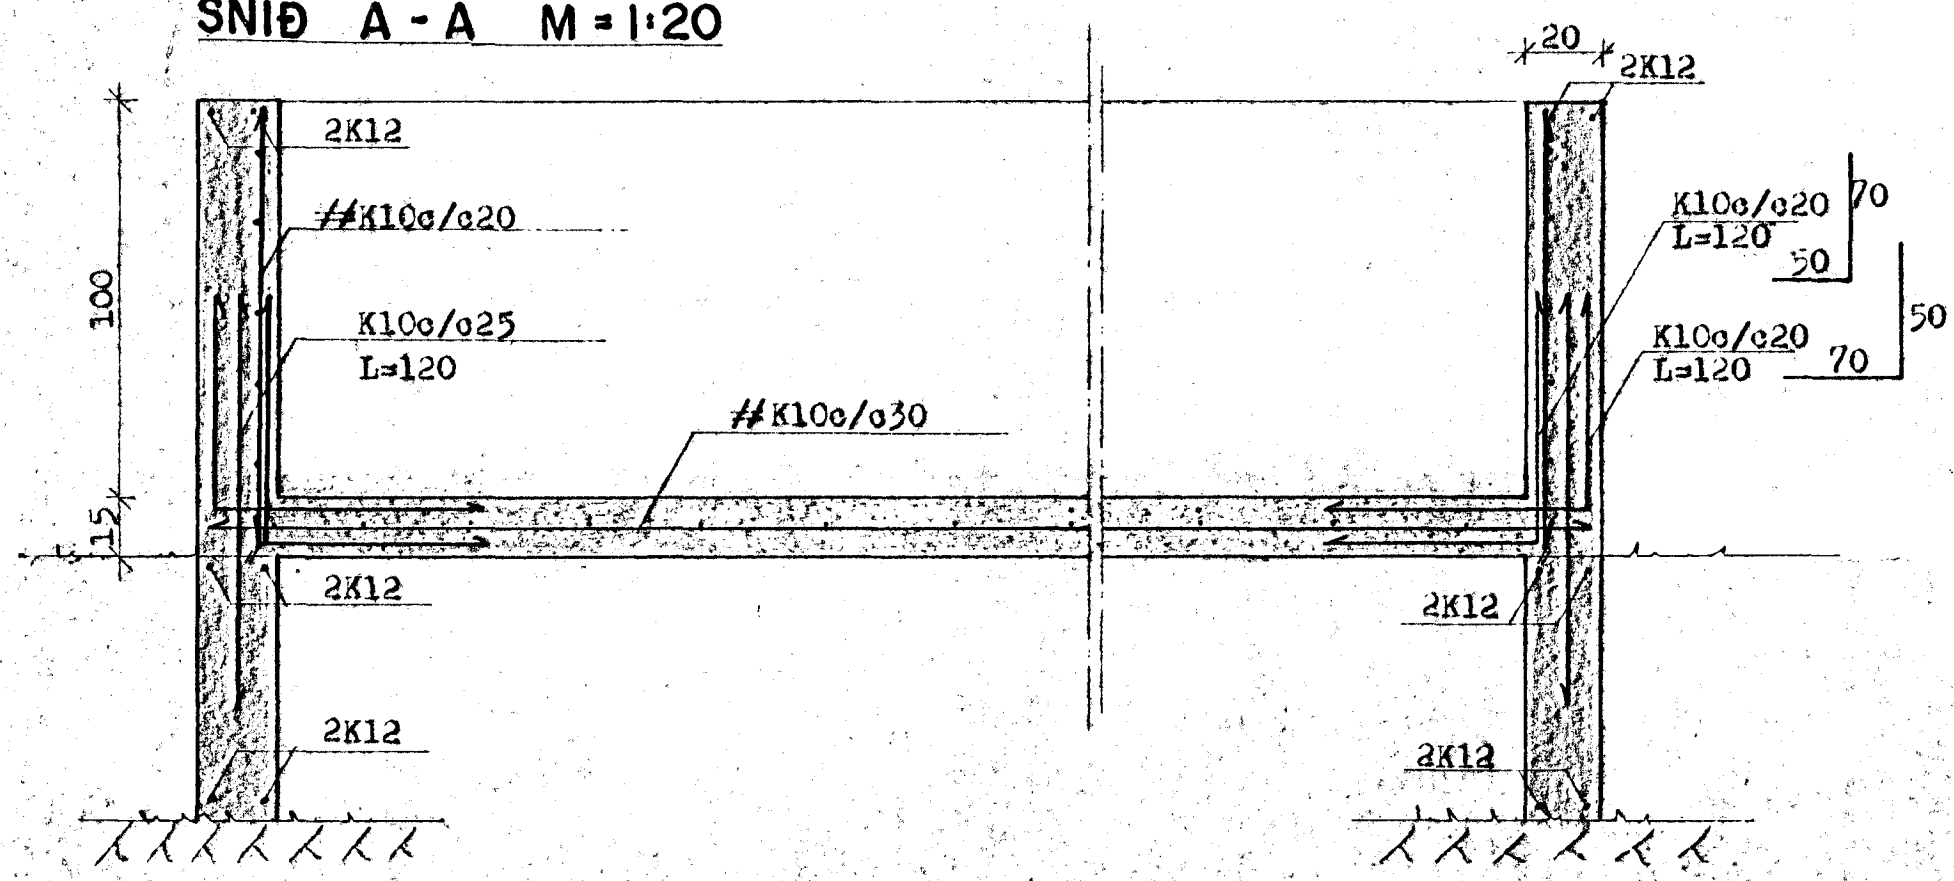

TEIKNISTOFAN RÖDULL
ARMÚLA 38 - 108 REYKJÁVIK - SÍMI 33950 & 33577
MALBIKUNARSTÖÐ
BYGGINGAFELAGIÐ H.F.
HRINGHELLA 5

TEIKN: H.B.	DAGS: Júní '87
REIKN: H.G.	VERK: 87003
YFIRF: M.S.J.	BLAD:
MKV: 1:20	

Handwritten signature