






Samþykkt þann

13 MAÍ 2000

Byggingafræðingur í Hafnarfirði  
F.h. Kristján Þórarinnsson

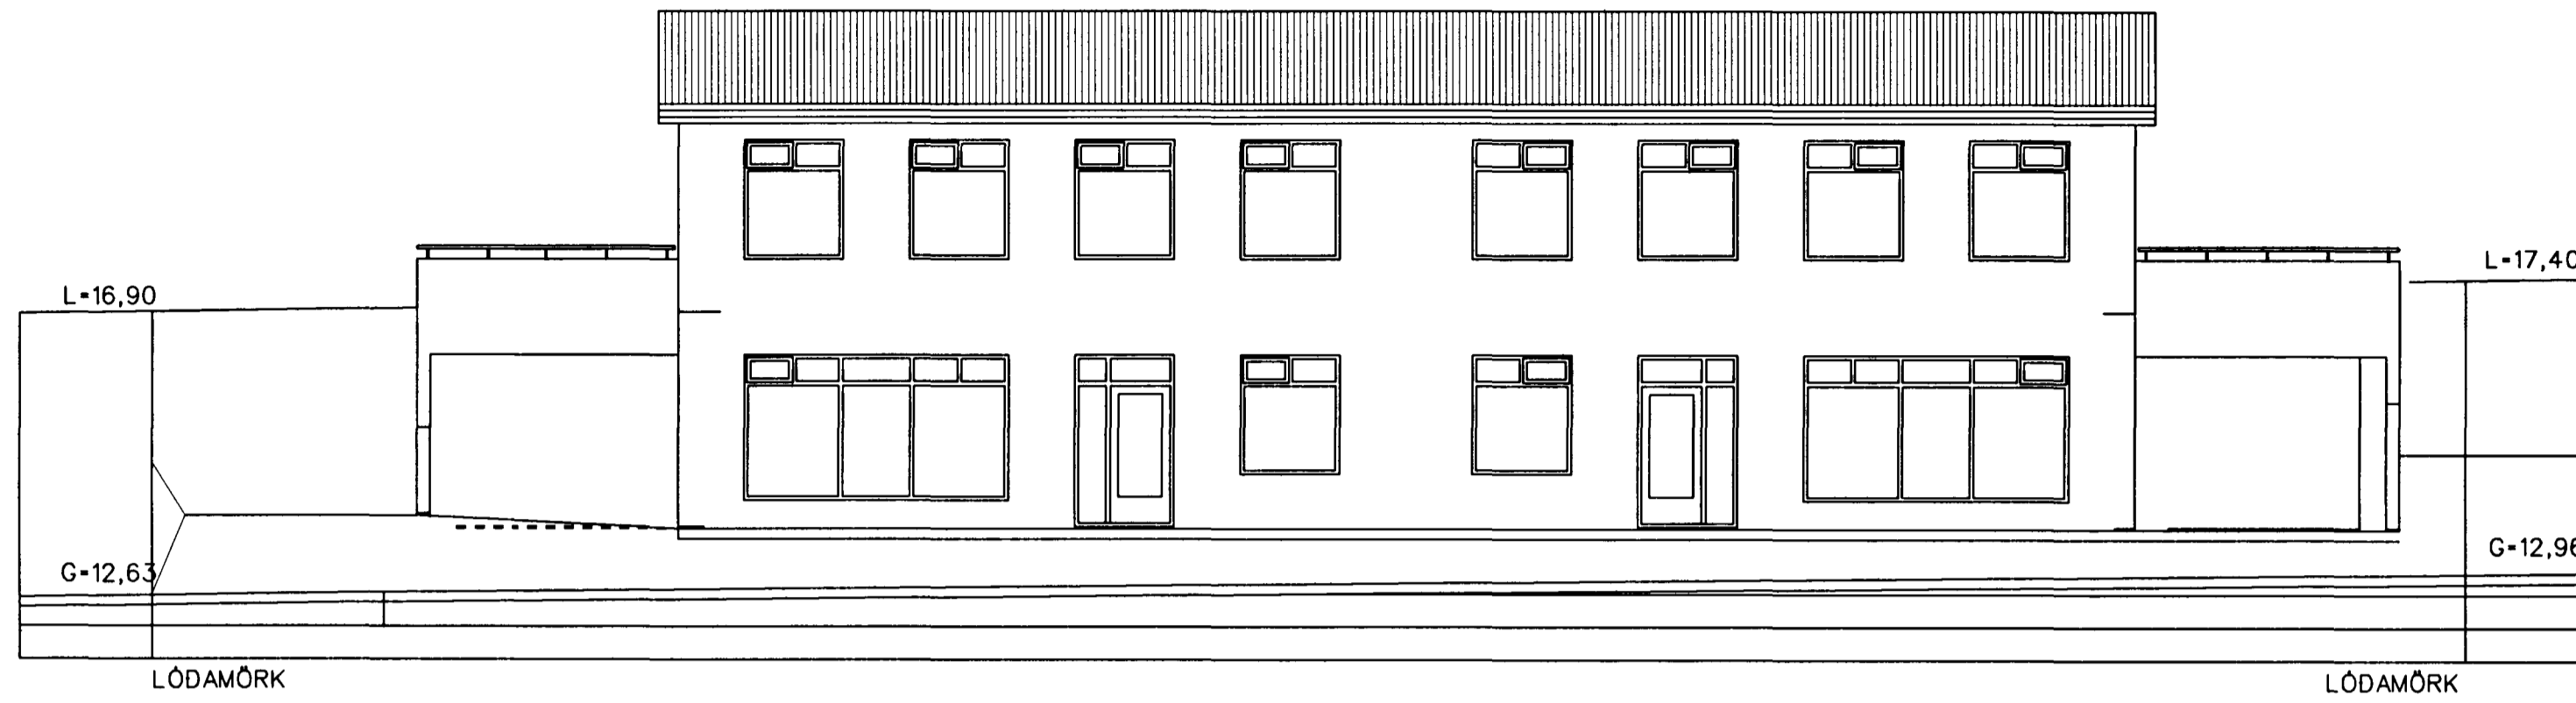

NORÐ-VESTUR

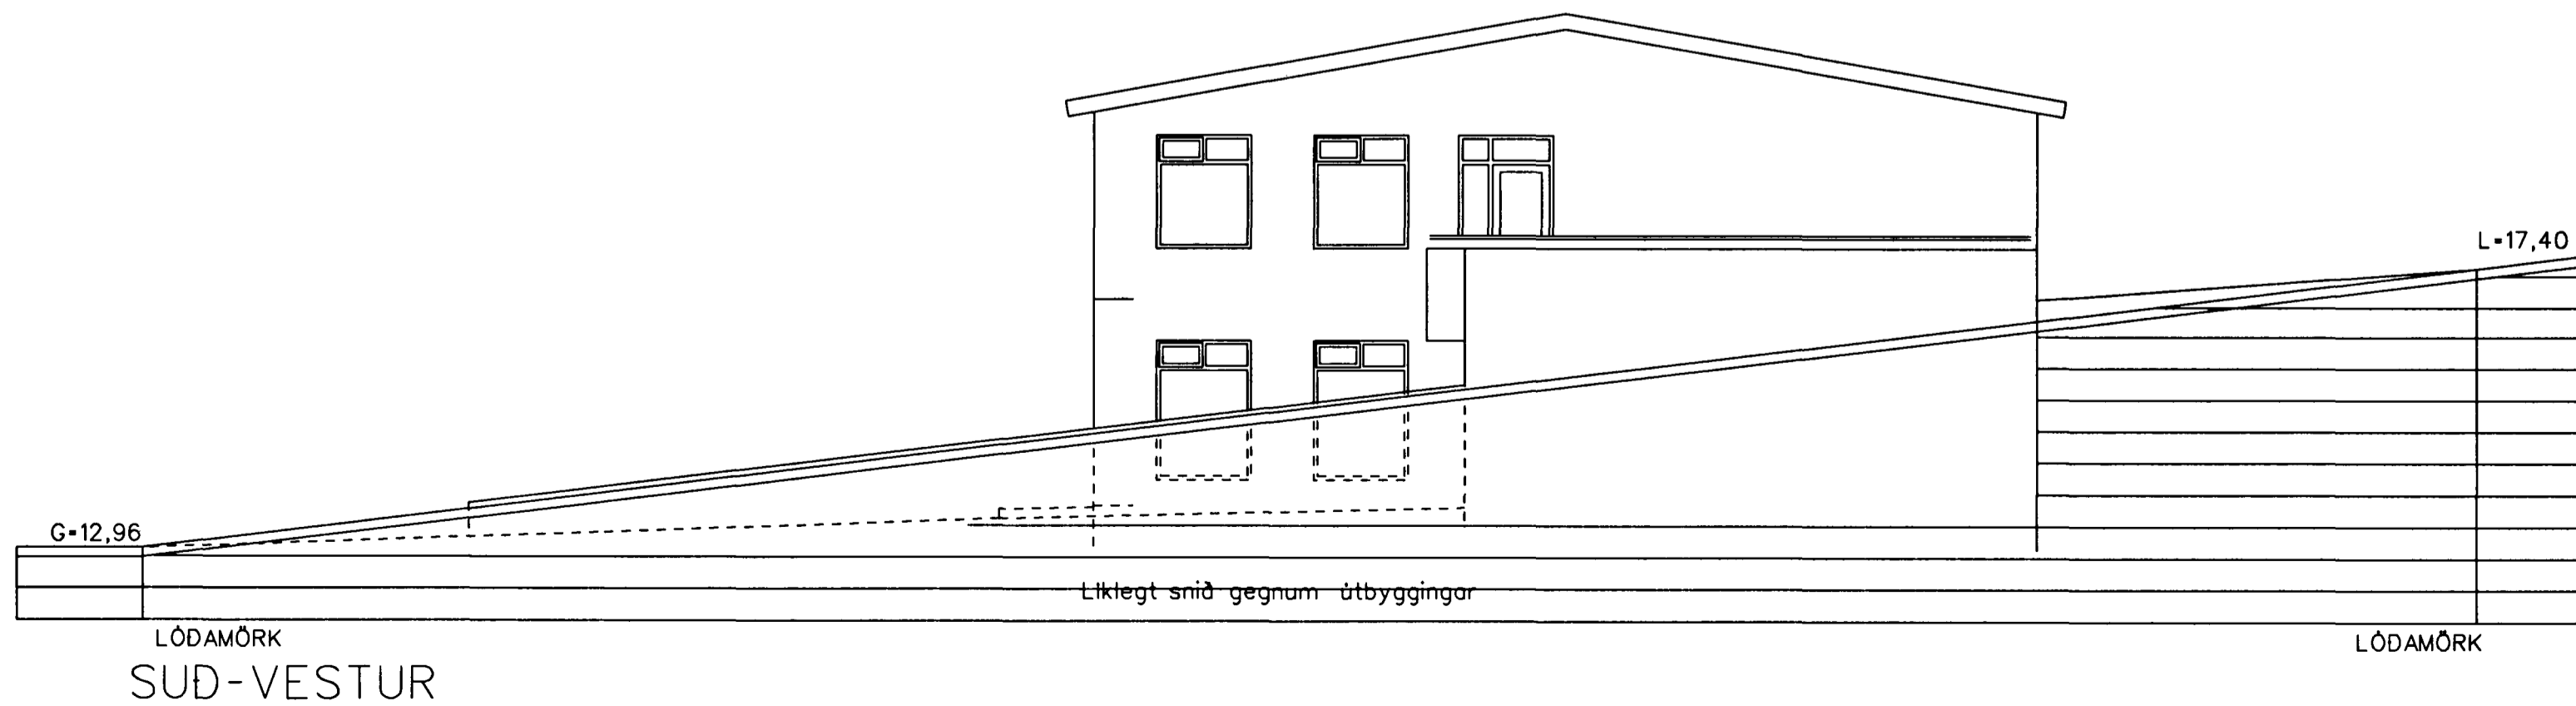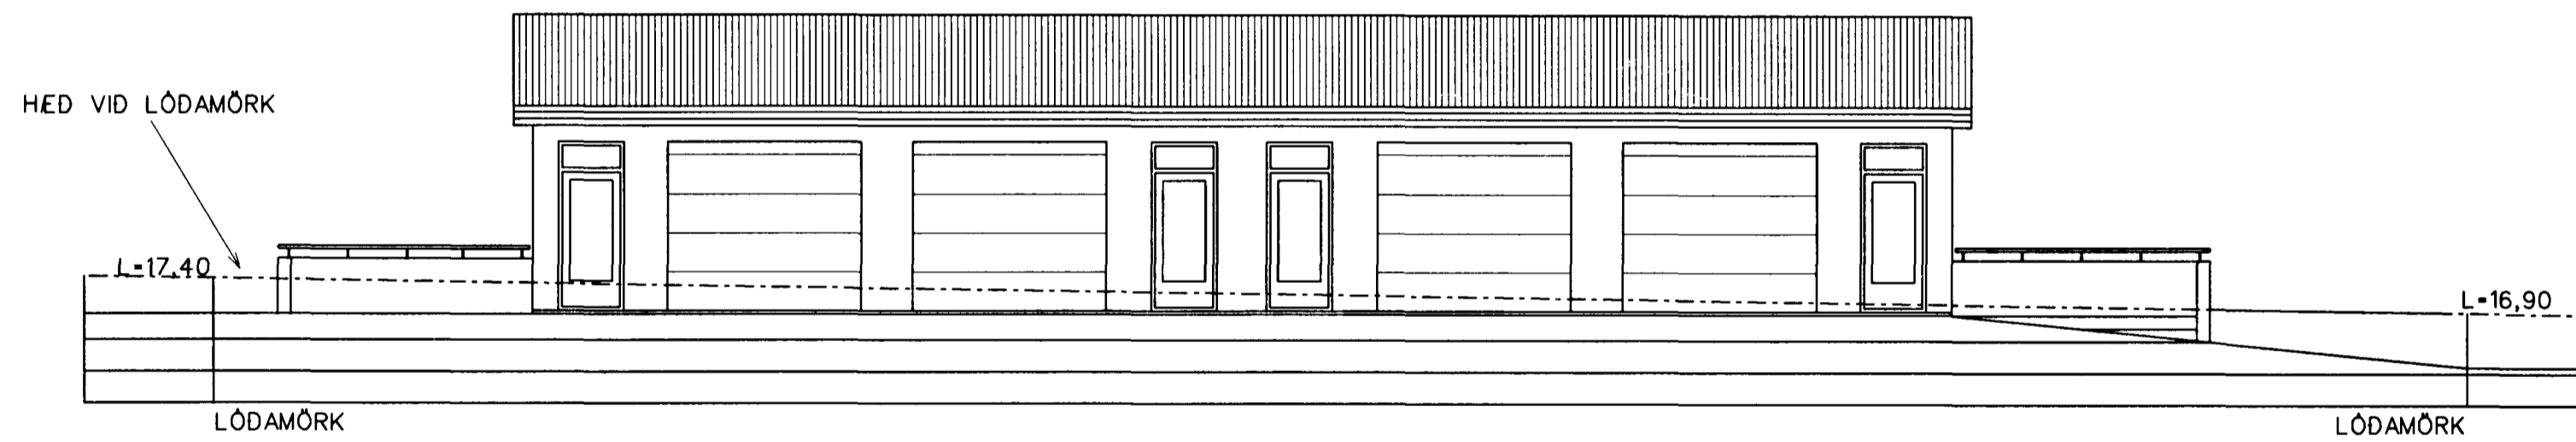

### HVALEYRARBRAUT 35

BYGGINGARNEFNDARTEIKNINGAR

Dags : 28. MARS 2000

Mk 1:100

C: TEIKNÁTVINNA\HVALEYR\1.DGN

BLAD: 4

**SVEINN IVARSSON** ARKITEKT F.A.I.

LYNGHÁLSI 3 110, REYKJAVÍK SIMI 567-9006, GSM 893-9006 FAX 567-2781  
SVEINN IVARSSON s.r.f. ALFHÖLSVEGI 79A KÓPAVOGI KT: 550296-2339