


NORÐUR

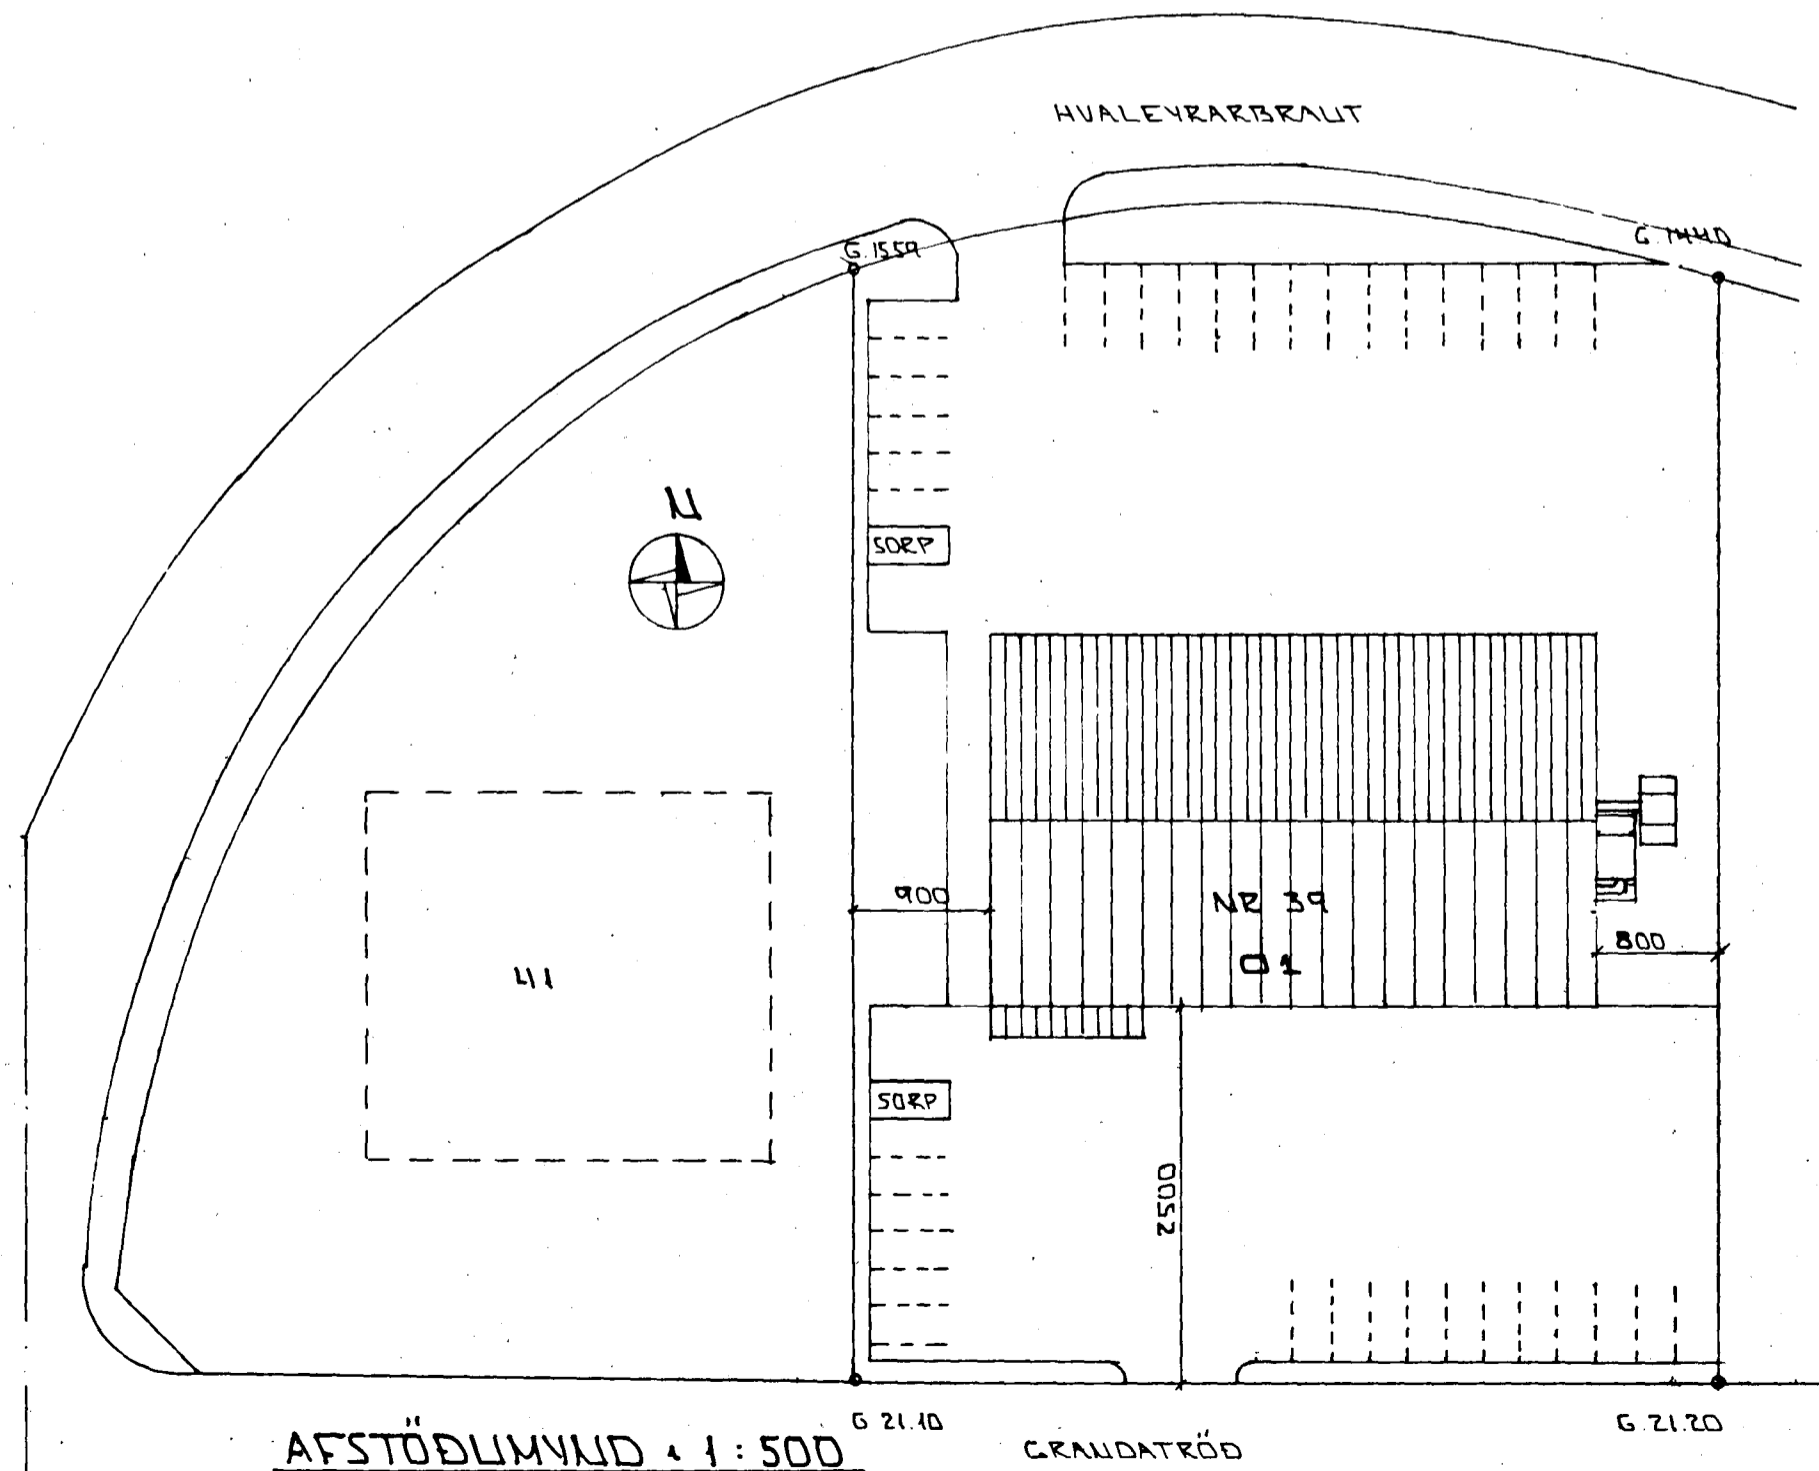

Jh 24/3'98

HEILBRIGÐISEFTIRLIT &
HAFNARFJARDARSVÆÐIS
Heilugæslustöðinni-Sólvangi
Pósthólf 440 - 222 Hafnarfjörður
Sími 565 2600

Kafl Stefánsson

01 APRIL '97 HURÐAROPUNDR Á 1 HÆÐ *GH*
BR: DAGS. EDLI BR. SIGN.

HVALEYRARBRAUT 39
HAFNARFIRÐI

ÚTLIT - AFSTÖÐLIMYND

MKV 1: 100
DAGS. NOV '96
VERK NR. 9205
TEIKN NR. 0-06
HANNAD
TEIKNAD *GH*
YFIRFARIÐ

TSÞ TÆKNIJÓNUSTA
SIGURDAR ÞORLEIFSSONAR ehf
STRANDGÖTU 11 - 220 HAFNARFJÖRÐUR - SÍMI 555 4255 - FAX 565 2875