



Samþykkt þann


08 FEB. 1999

Byggingatulltrúinn í Hafnarfirði
Erlendur Hjálmarsson


Úr Gildi




súðaustur

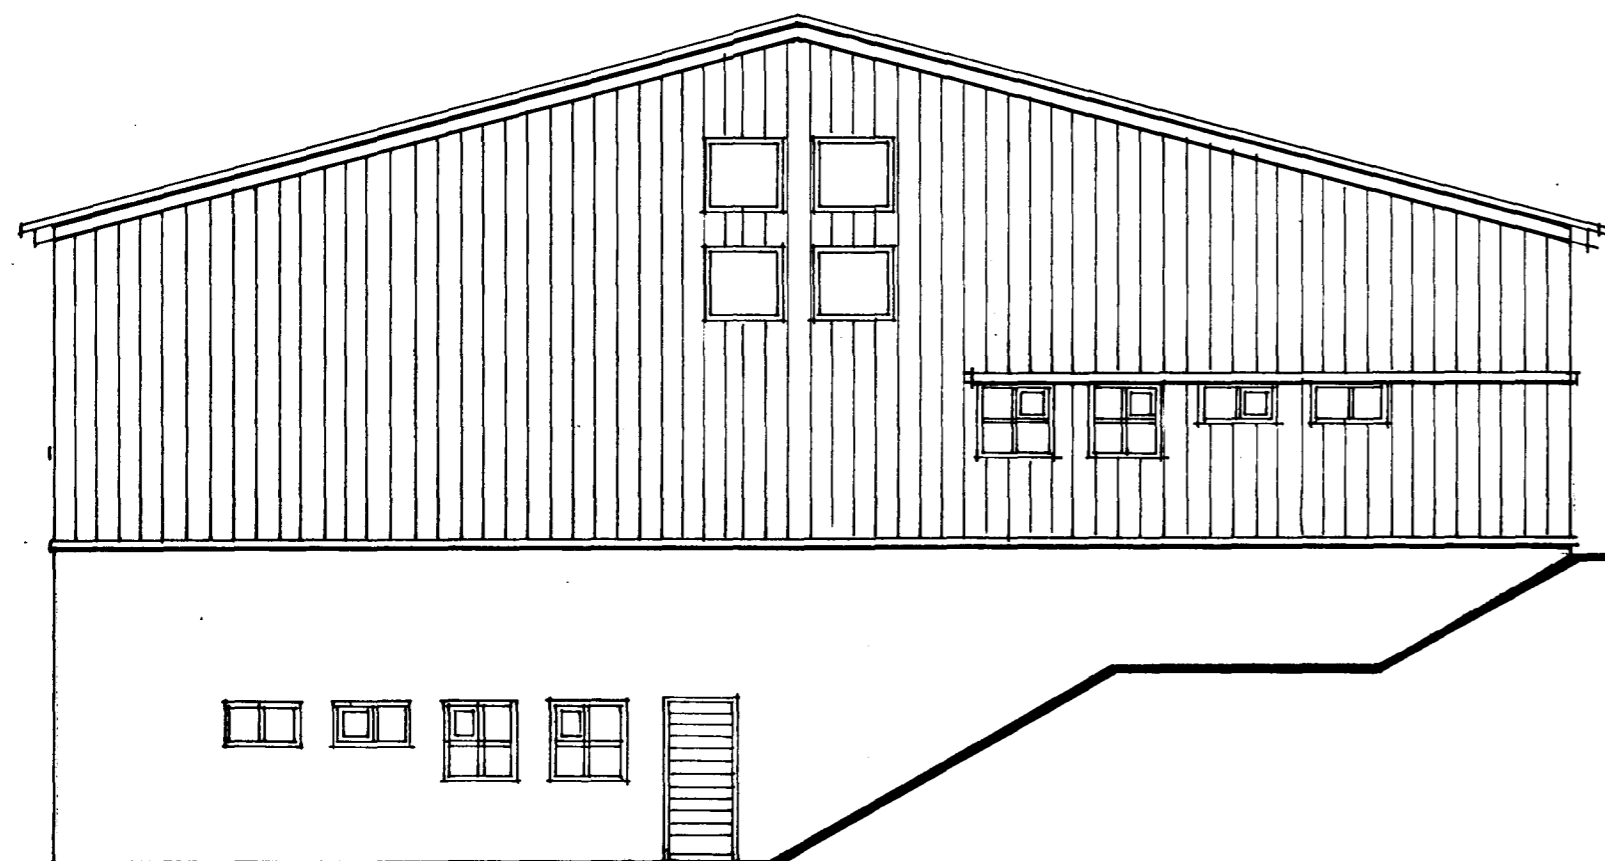

súðvestur

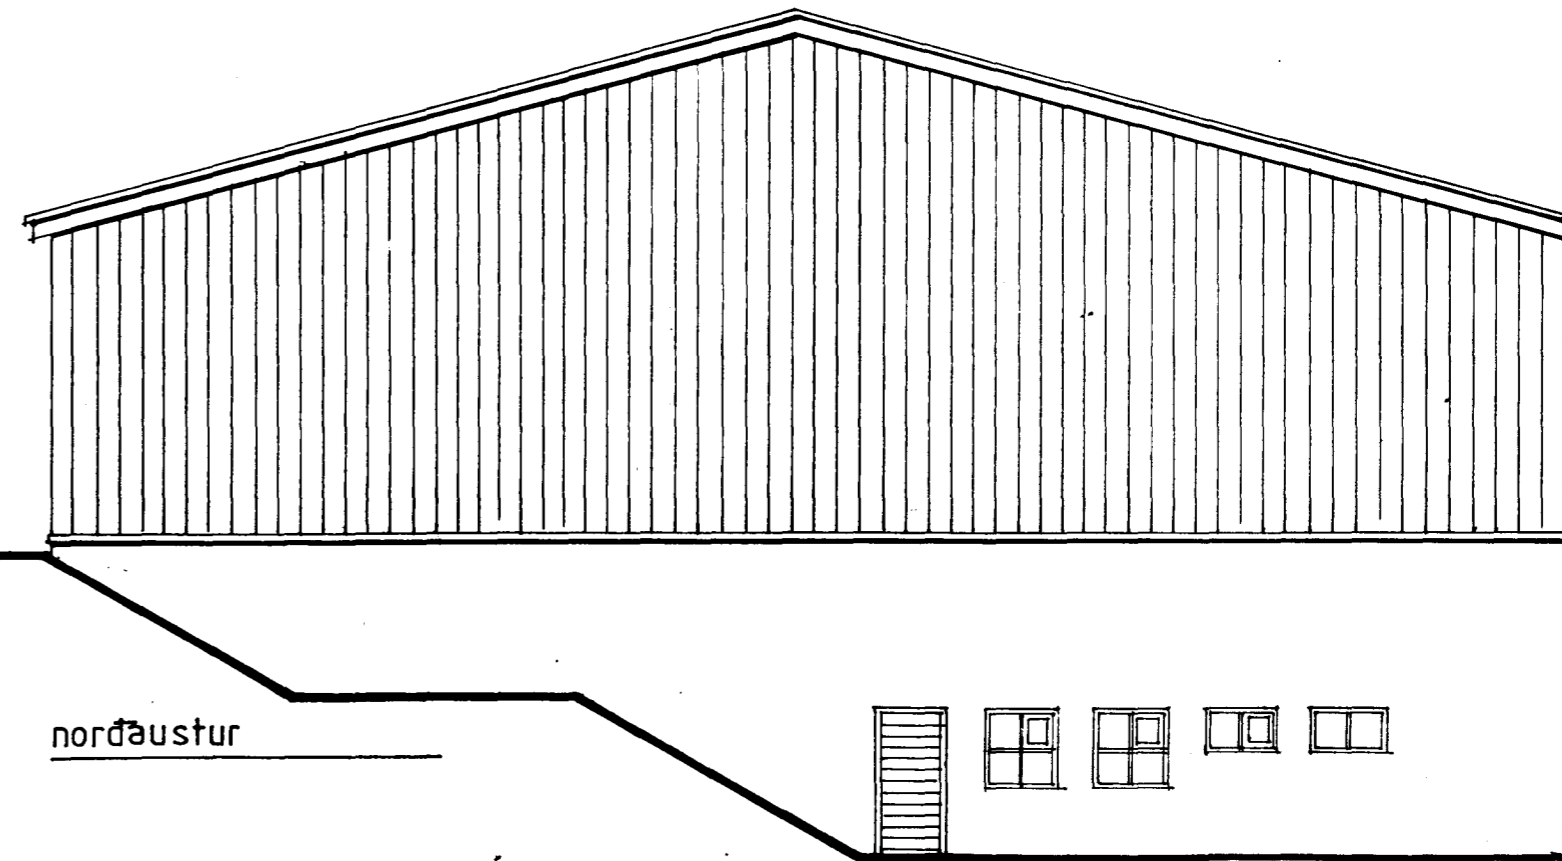

norðaustur

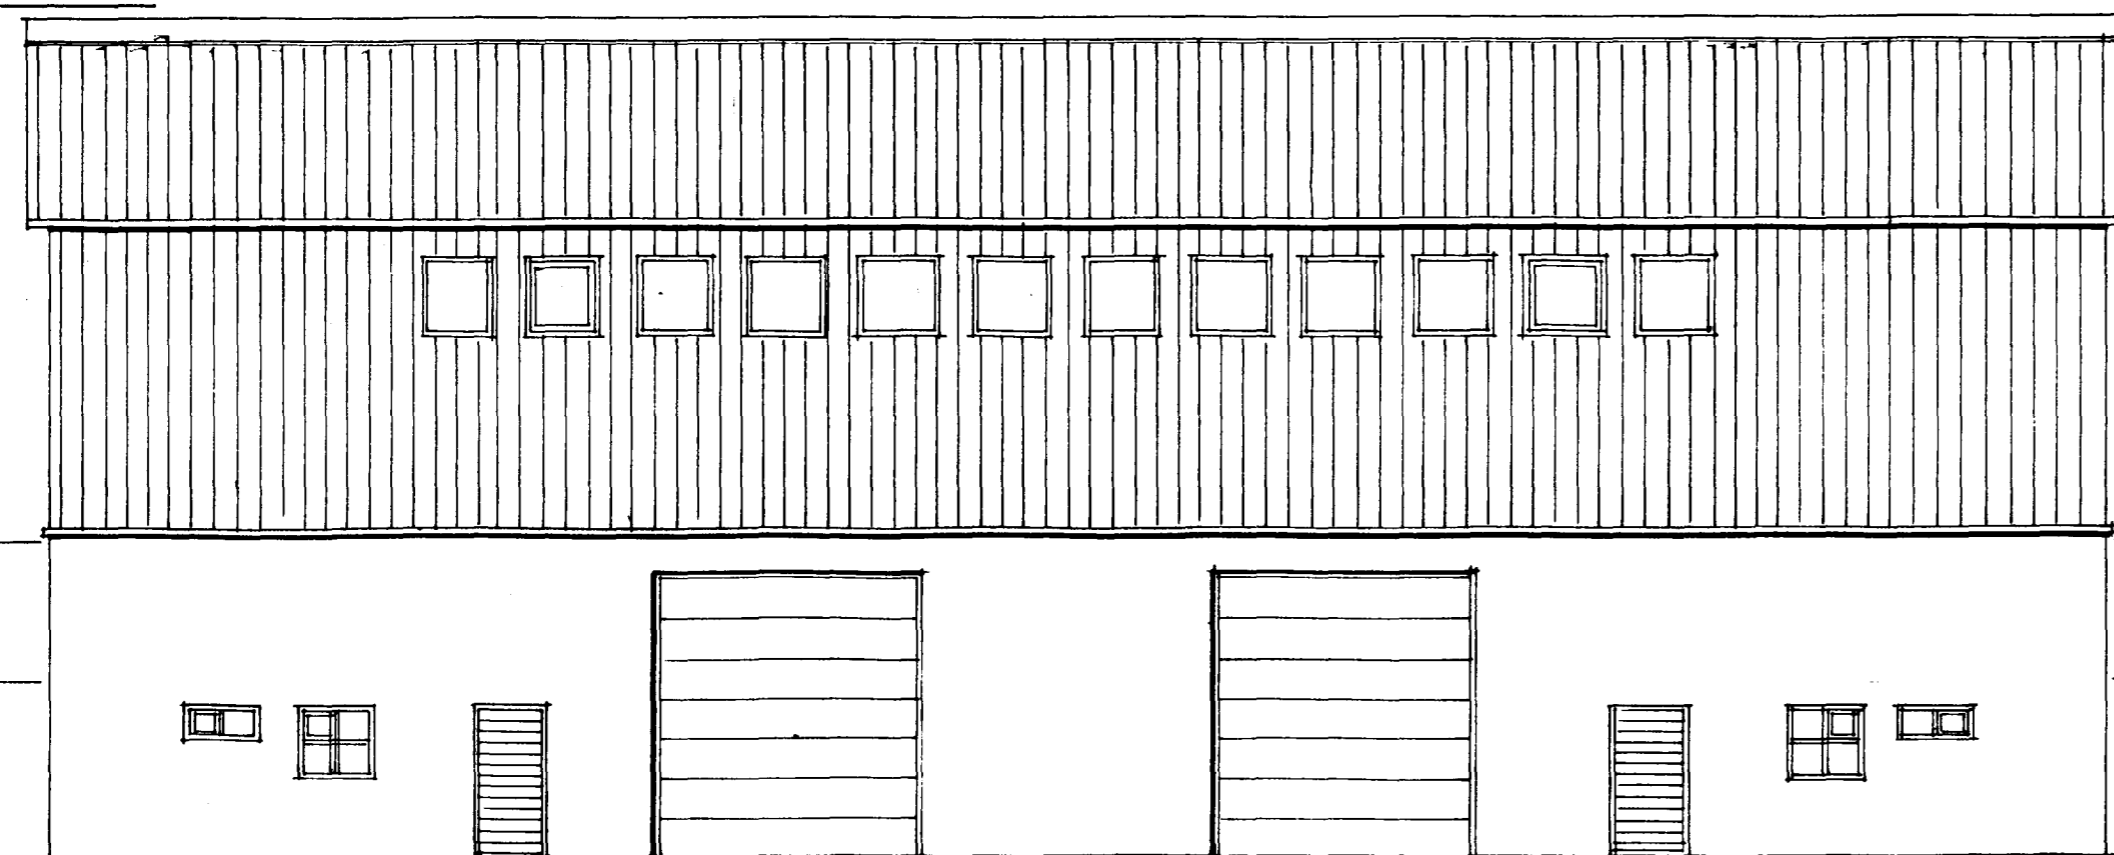

nordvestur

Hvaleyraþbraut 41, Hafnarfirði

teikning
útlit

dagsetning
29. apríl 1998
B. 5/2/99

kvarði
1:100

Nikulás Úlfar Mátsson, arkitekt
Óldugötu 20
220 Hafnarfirði
Sími: 565 22 74

3/4