




SNID 1-1 1:20

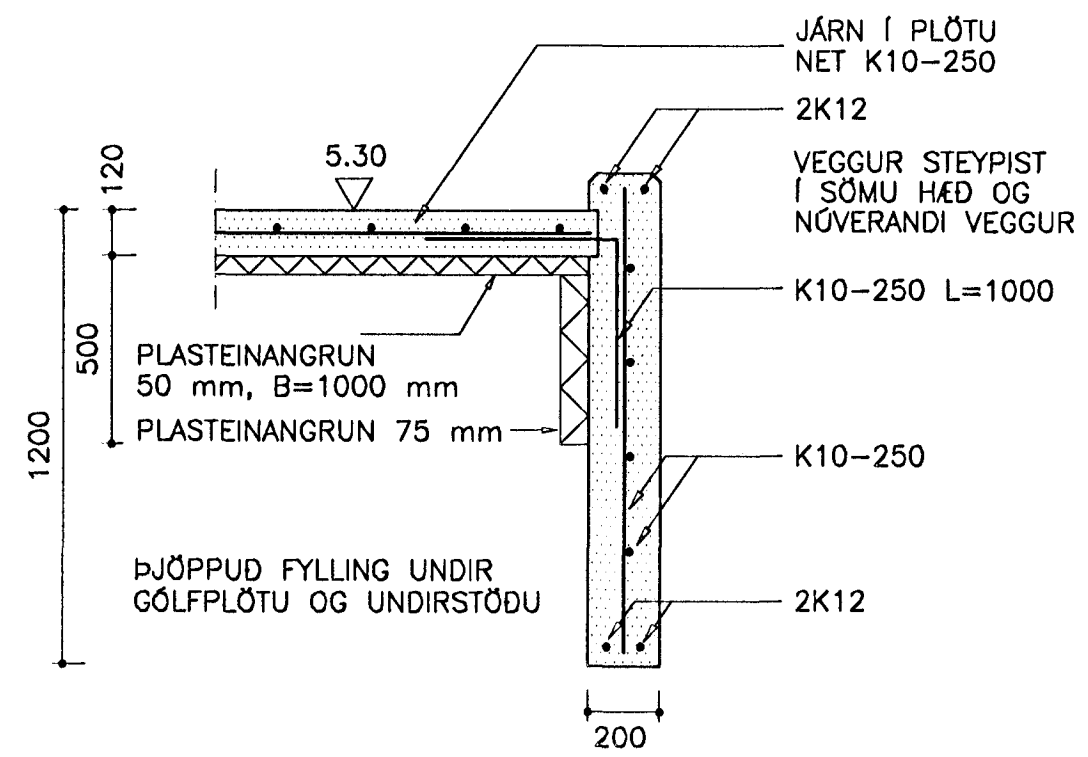


SNID 3-3 1:20

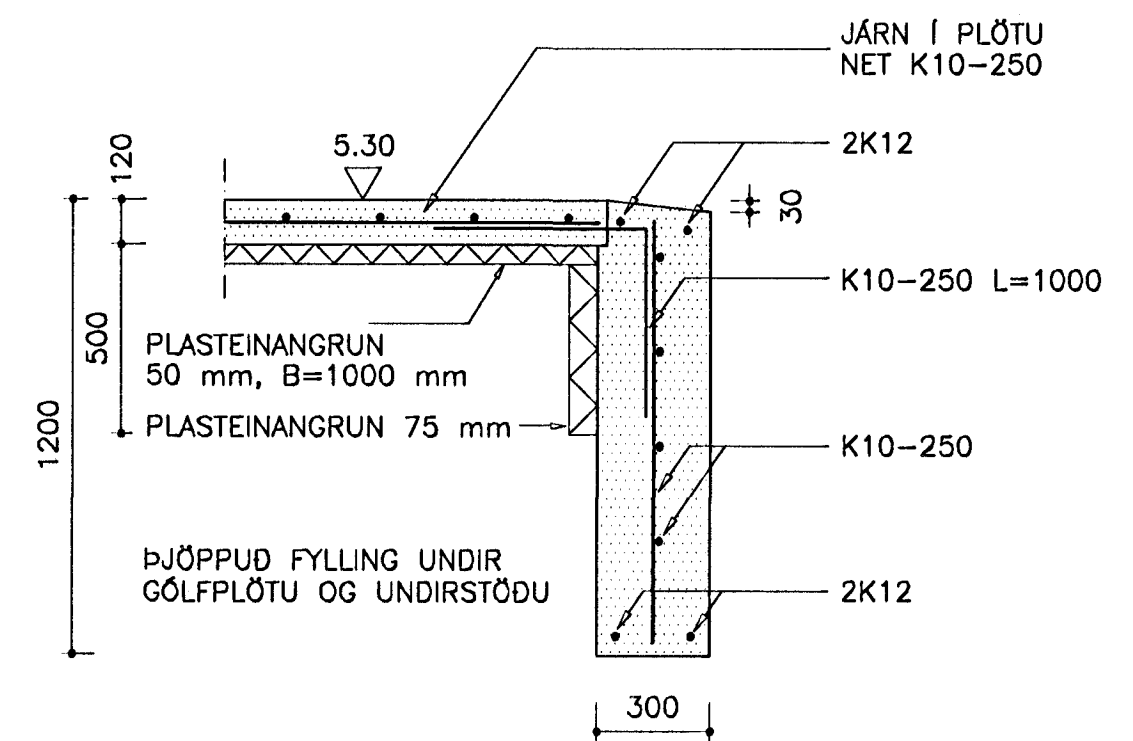


SNID 4-4 1:20

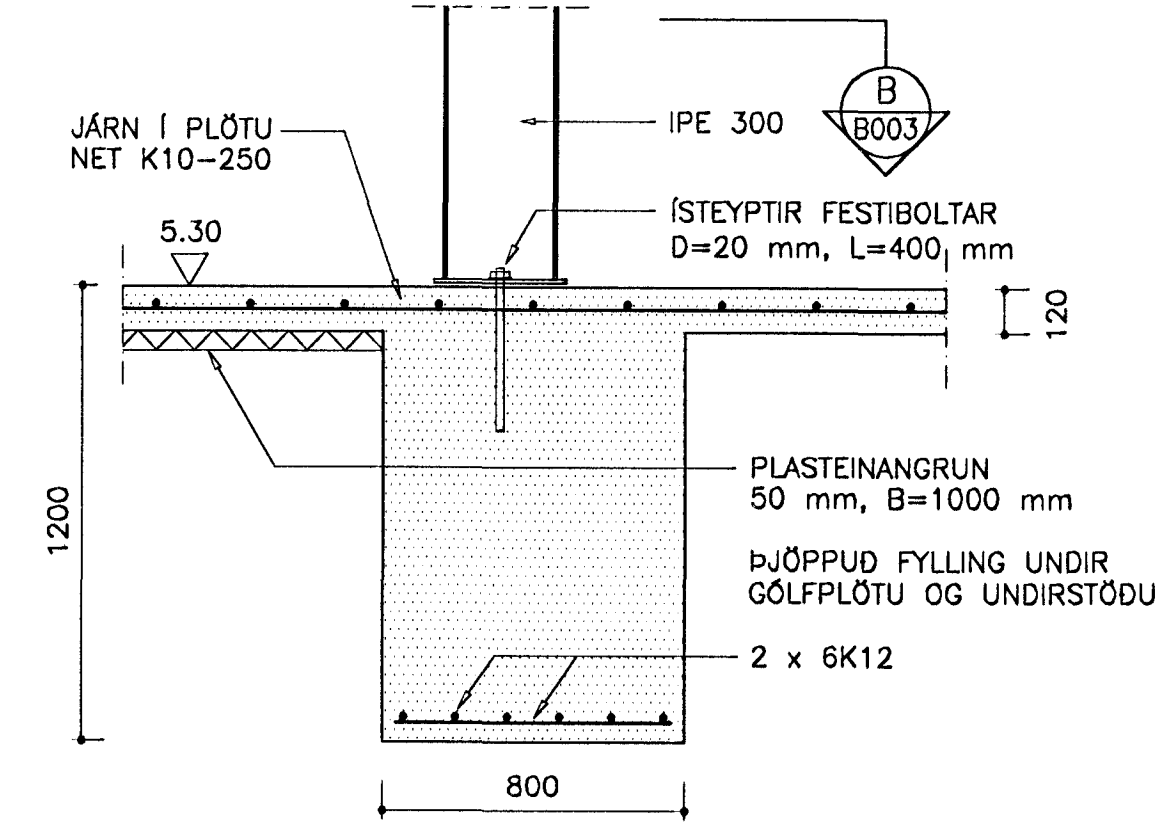


SNID 2-2 1:20

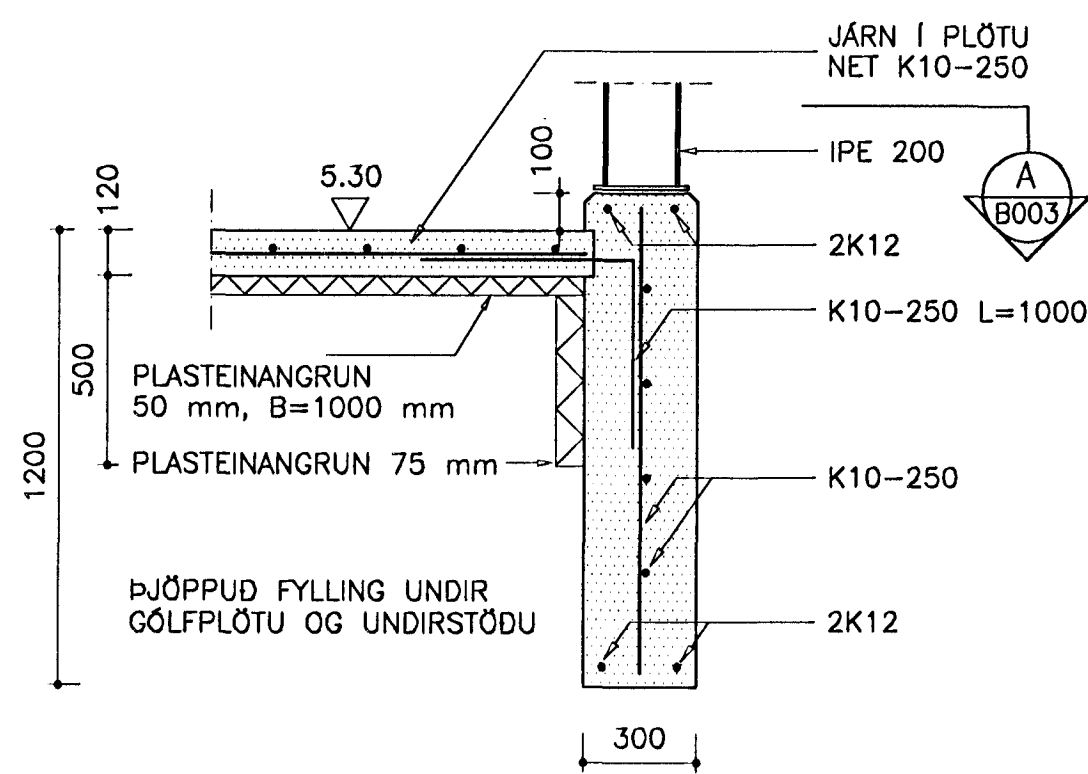


SNID 5-5 1:20

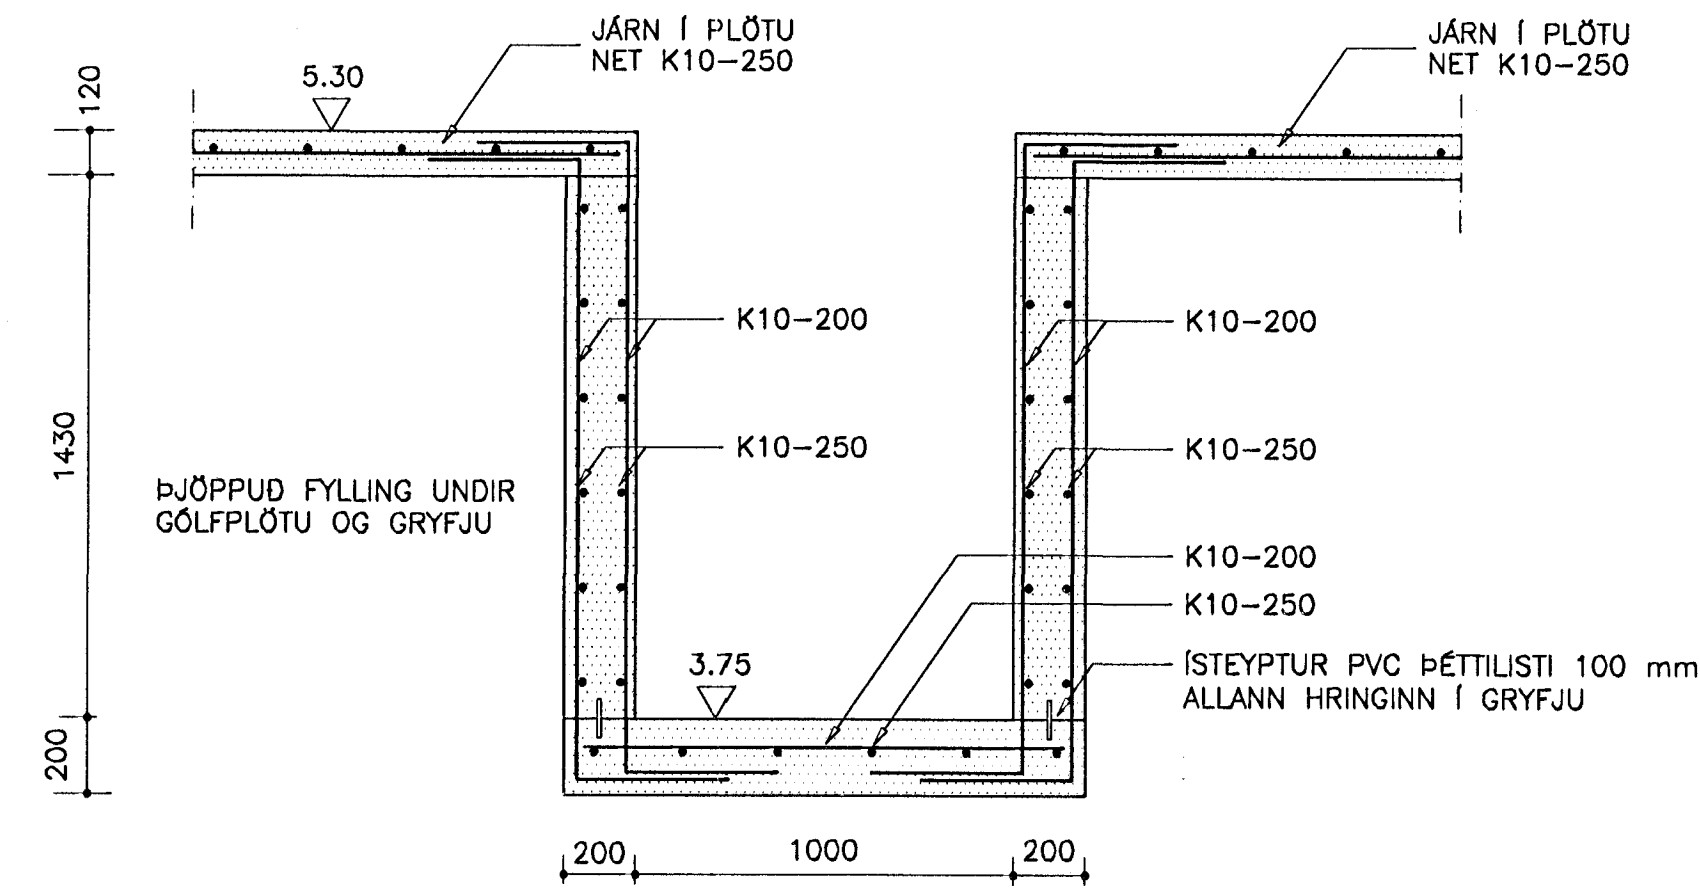

SNID A-A 1:10

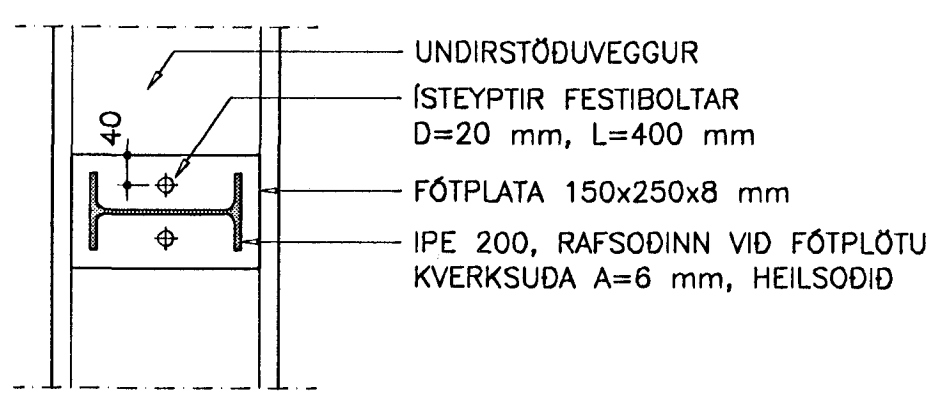

SNID B-B 1:10

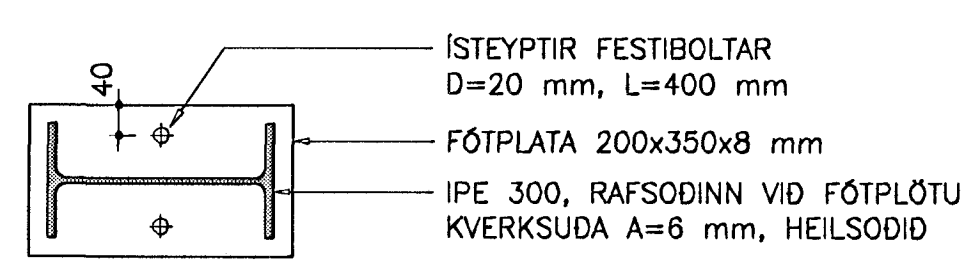

1 - JUNI 1999

NR.	DAGS.	BREYTING
-----	-------	----------

SKÝRINGAR

18/5 '99  
SÆMUNDUR EIRÍKSSON 261249-2949

HVALEYRARBRAUT 22  
220 HAFNARFJÖRDUR



KLÖPP ARKITEKTAR-VERKFRÉÐINGAR EHF  
NETHYL 2, PÓSTHÓLF 10050, 110 REYKJAVÍK  
SÍMI 577 2277, 699 7747 FAX 577 2280

HEITI TEIKN.	SNID OG SÉRMYNDIR
MELIKVARDI	1:20 DAGS. 18.05.99
TEIKNING	B 003 VERK V99-201
BREYTING	YFIRFARID S.E.