



FISKIDINÁDARHÚS VÍÐ HVALEYRARBRALUT.

4. BLAD.

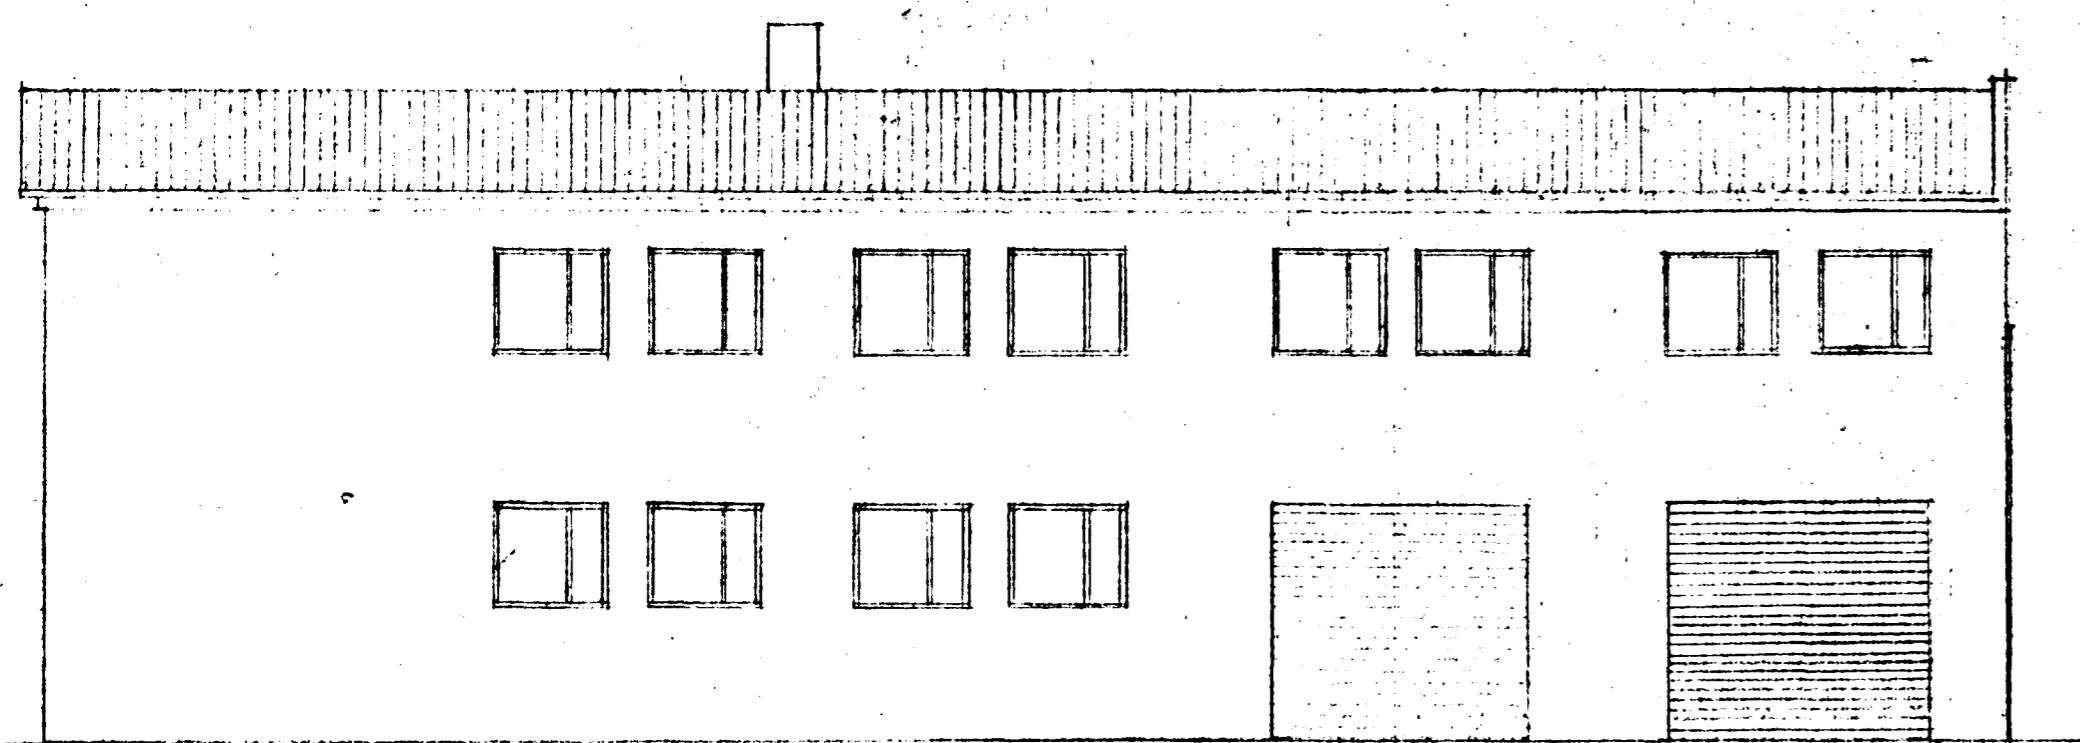

SUÐUR.

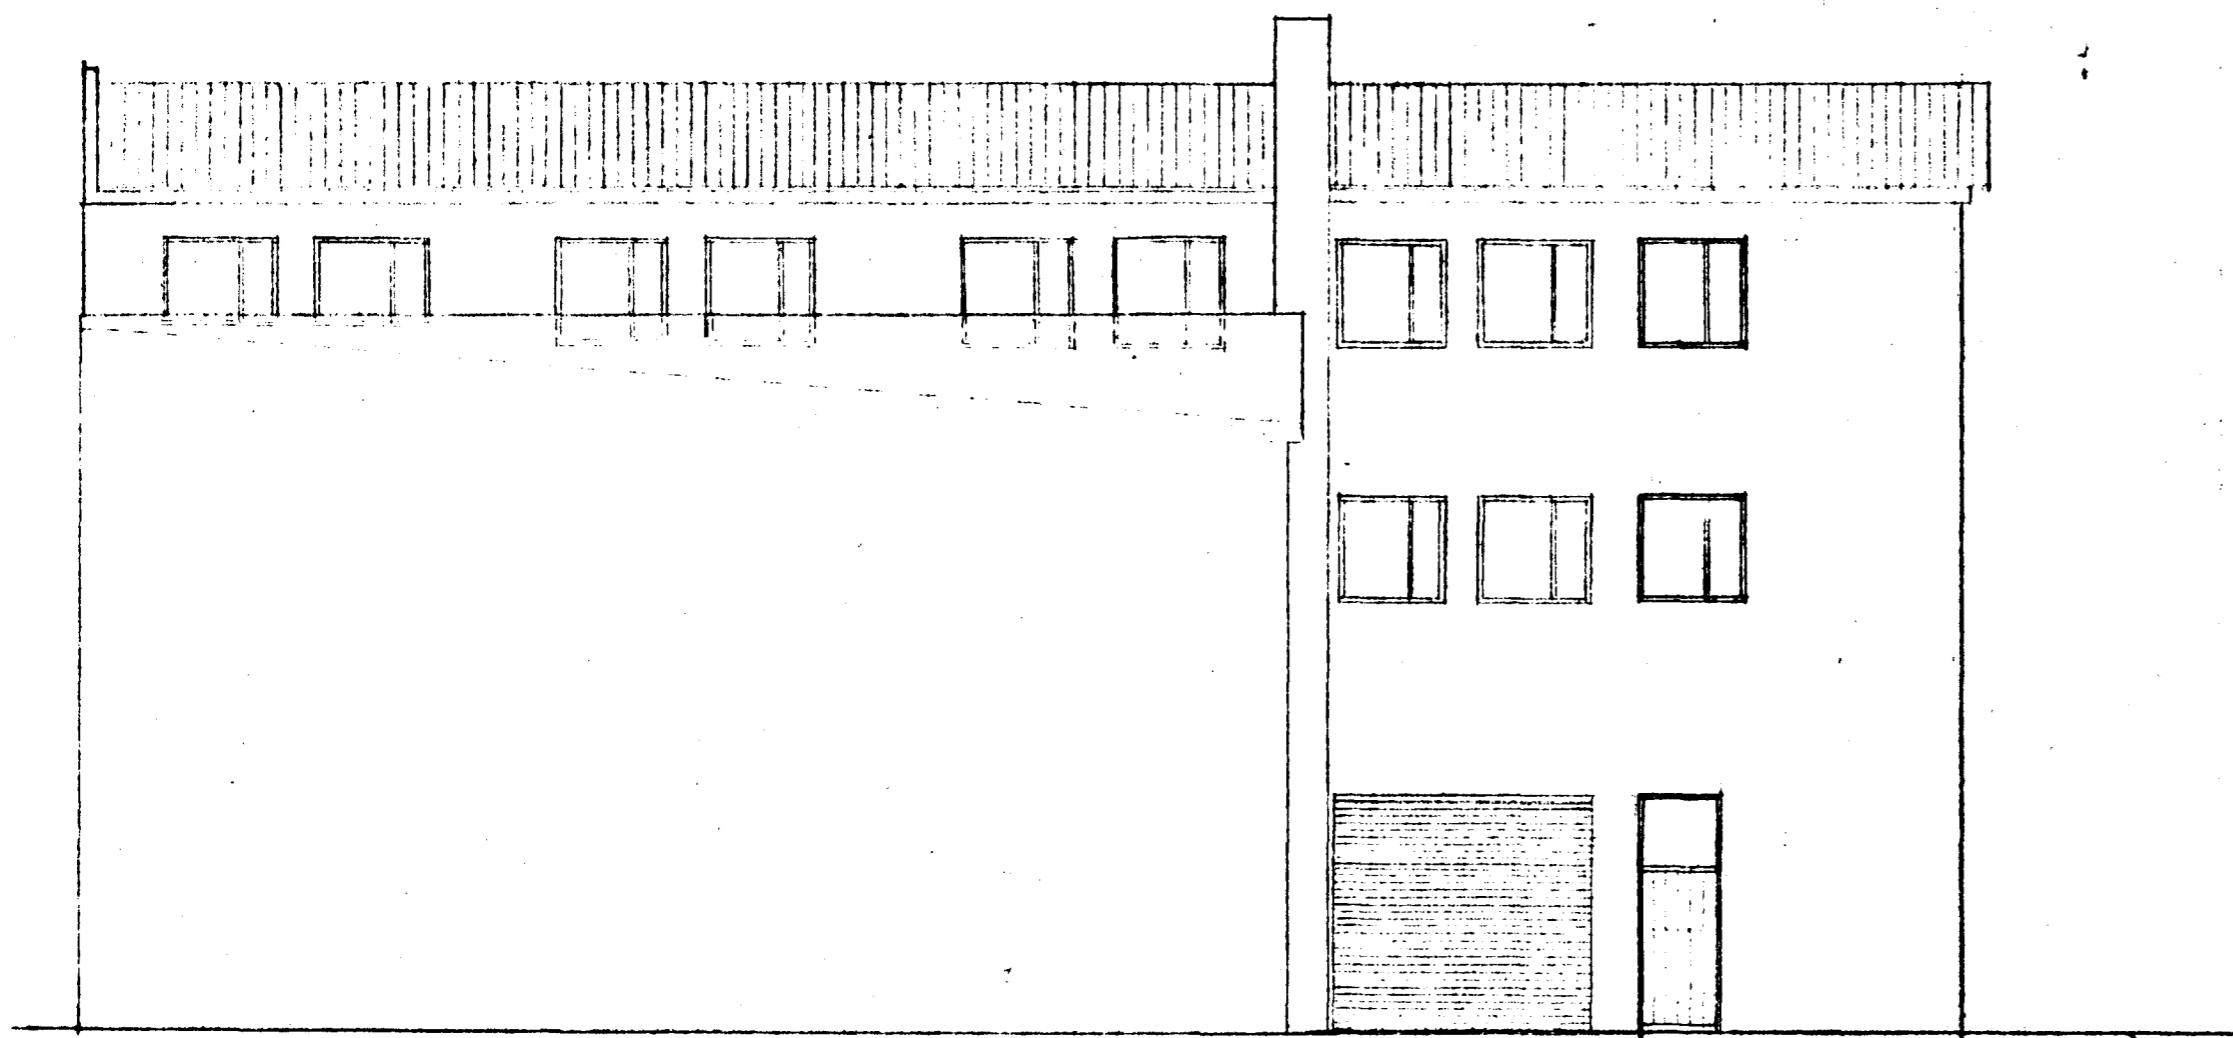

NORÐUR.

1:100.

5

10



15

20

30

40 m

SEURÐUR.

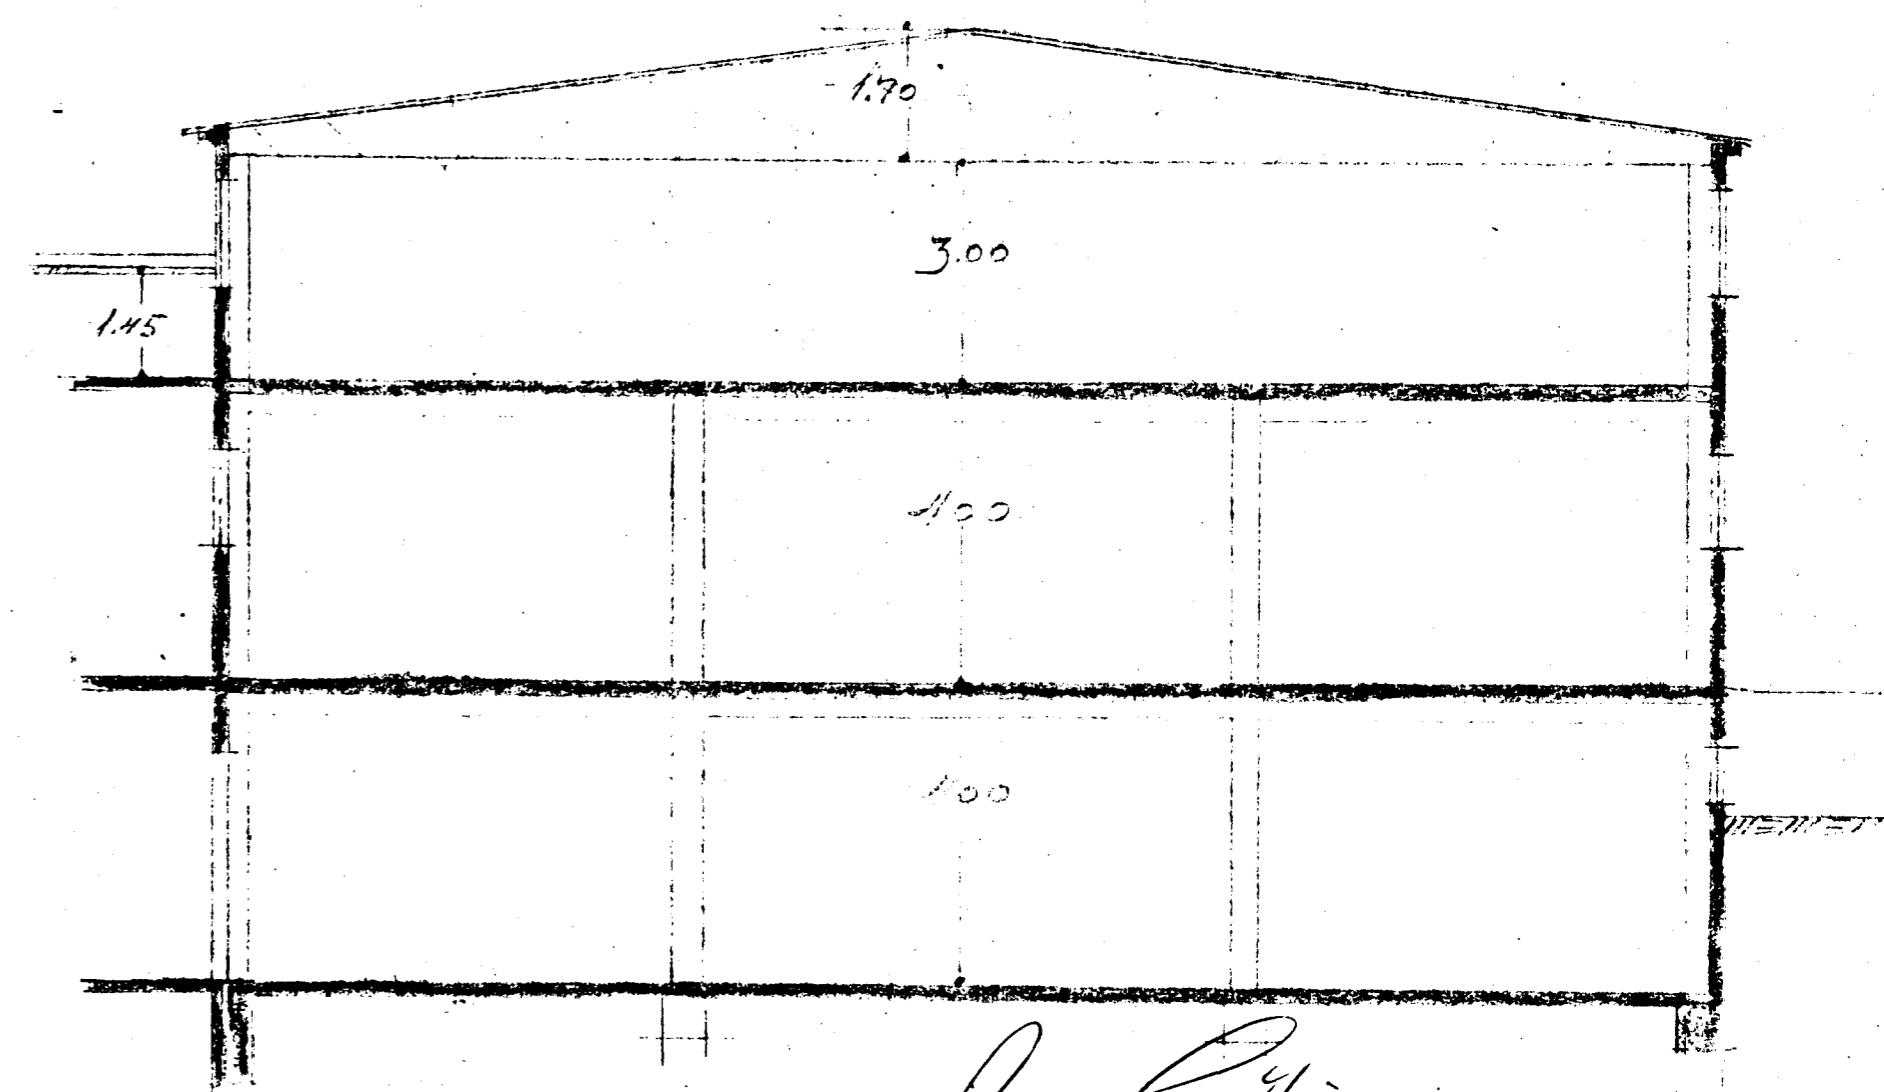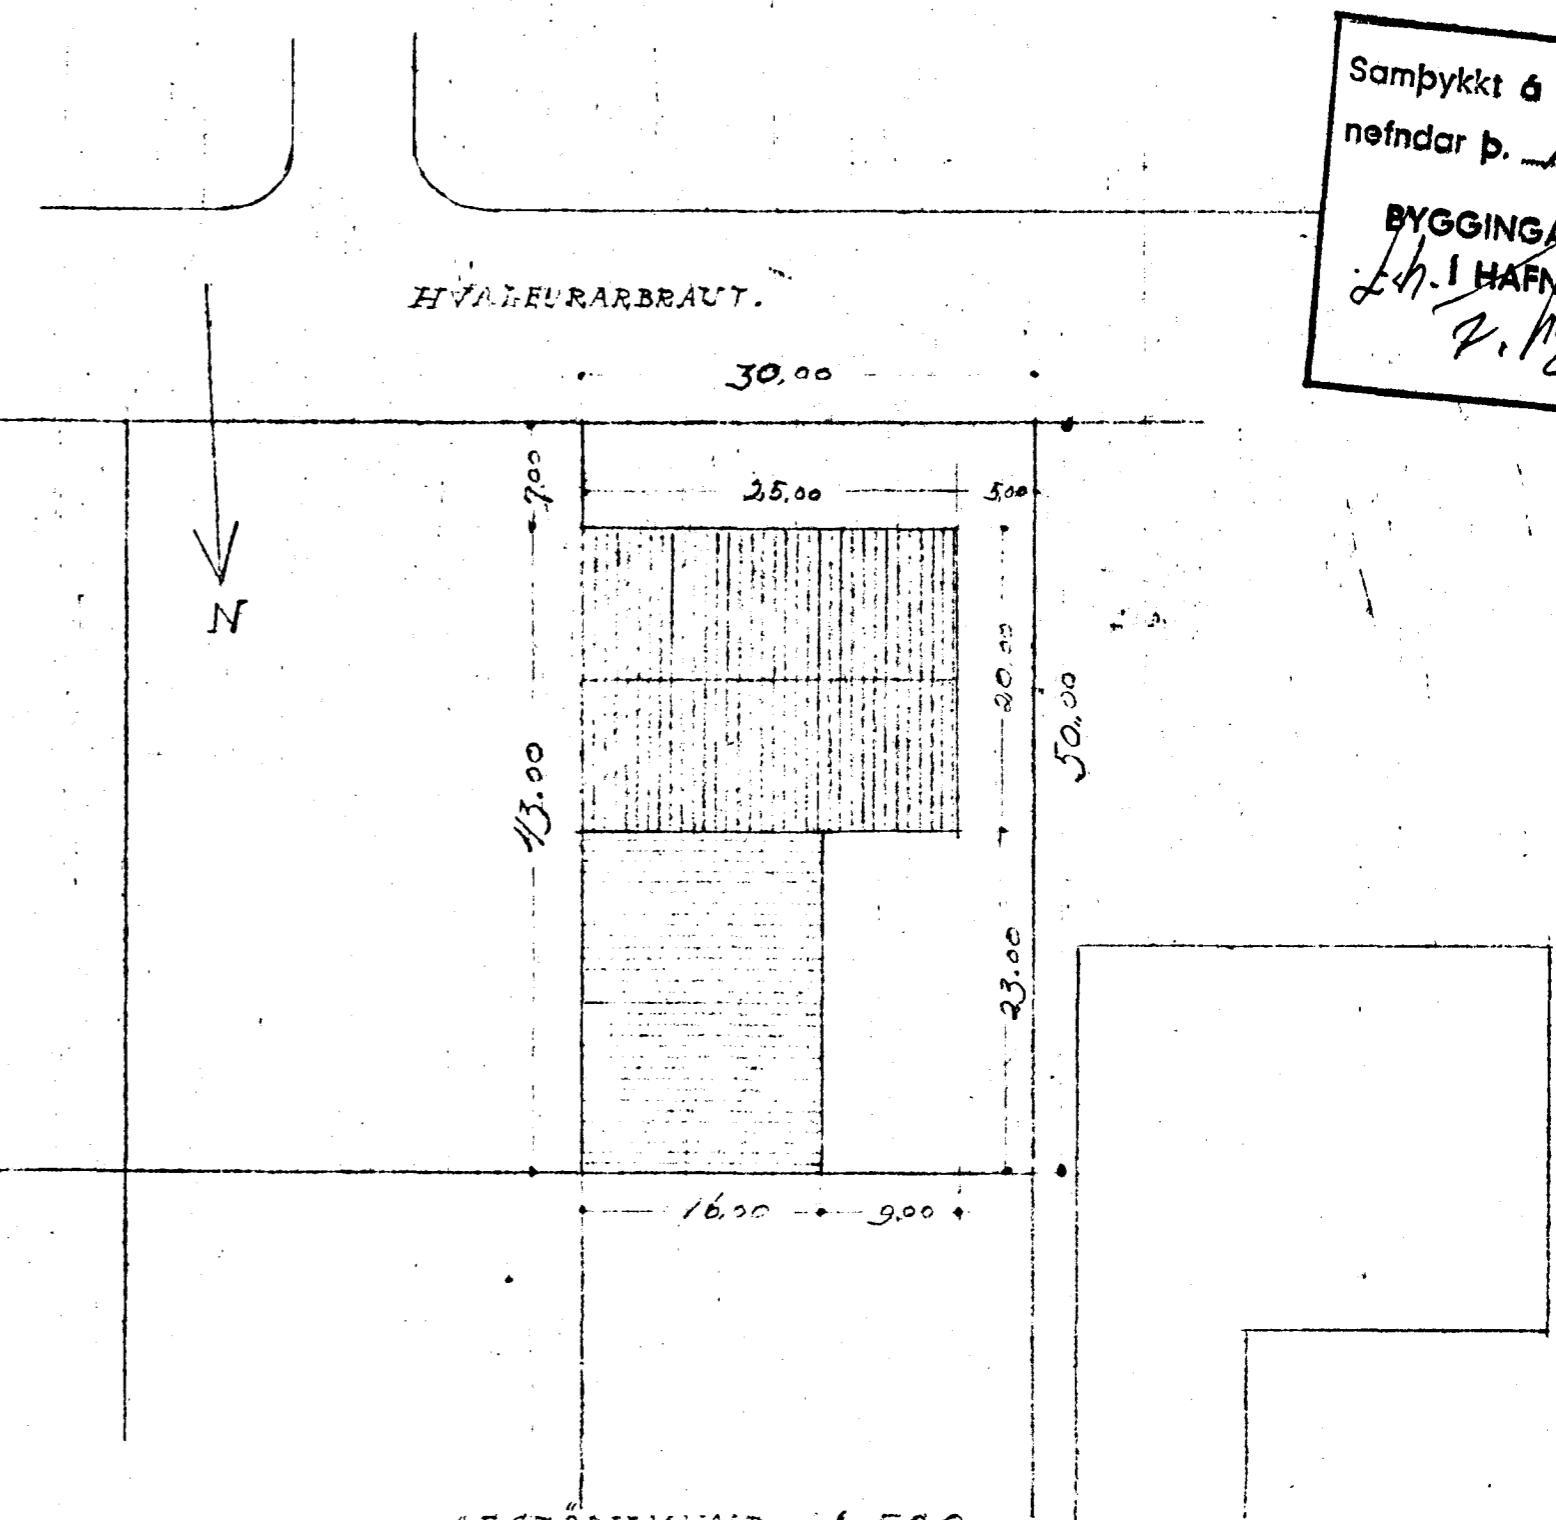

Aug 1961
Guðni Þóringsson
REYKJAVÍK, 25.11.1961.
Fornir fasonarinn
M.T.F.I.