



Sjá teikn.nr. 8A-25
Útblástursblásari

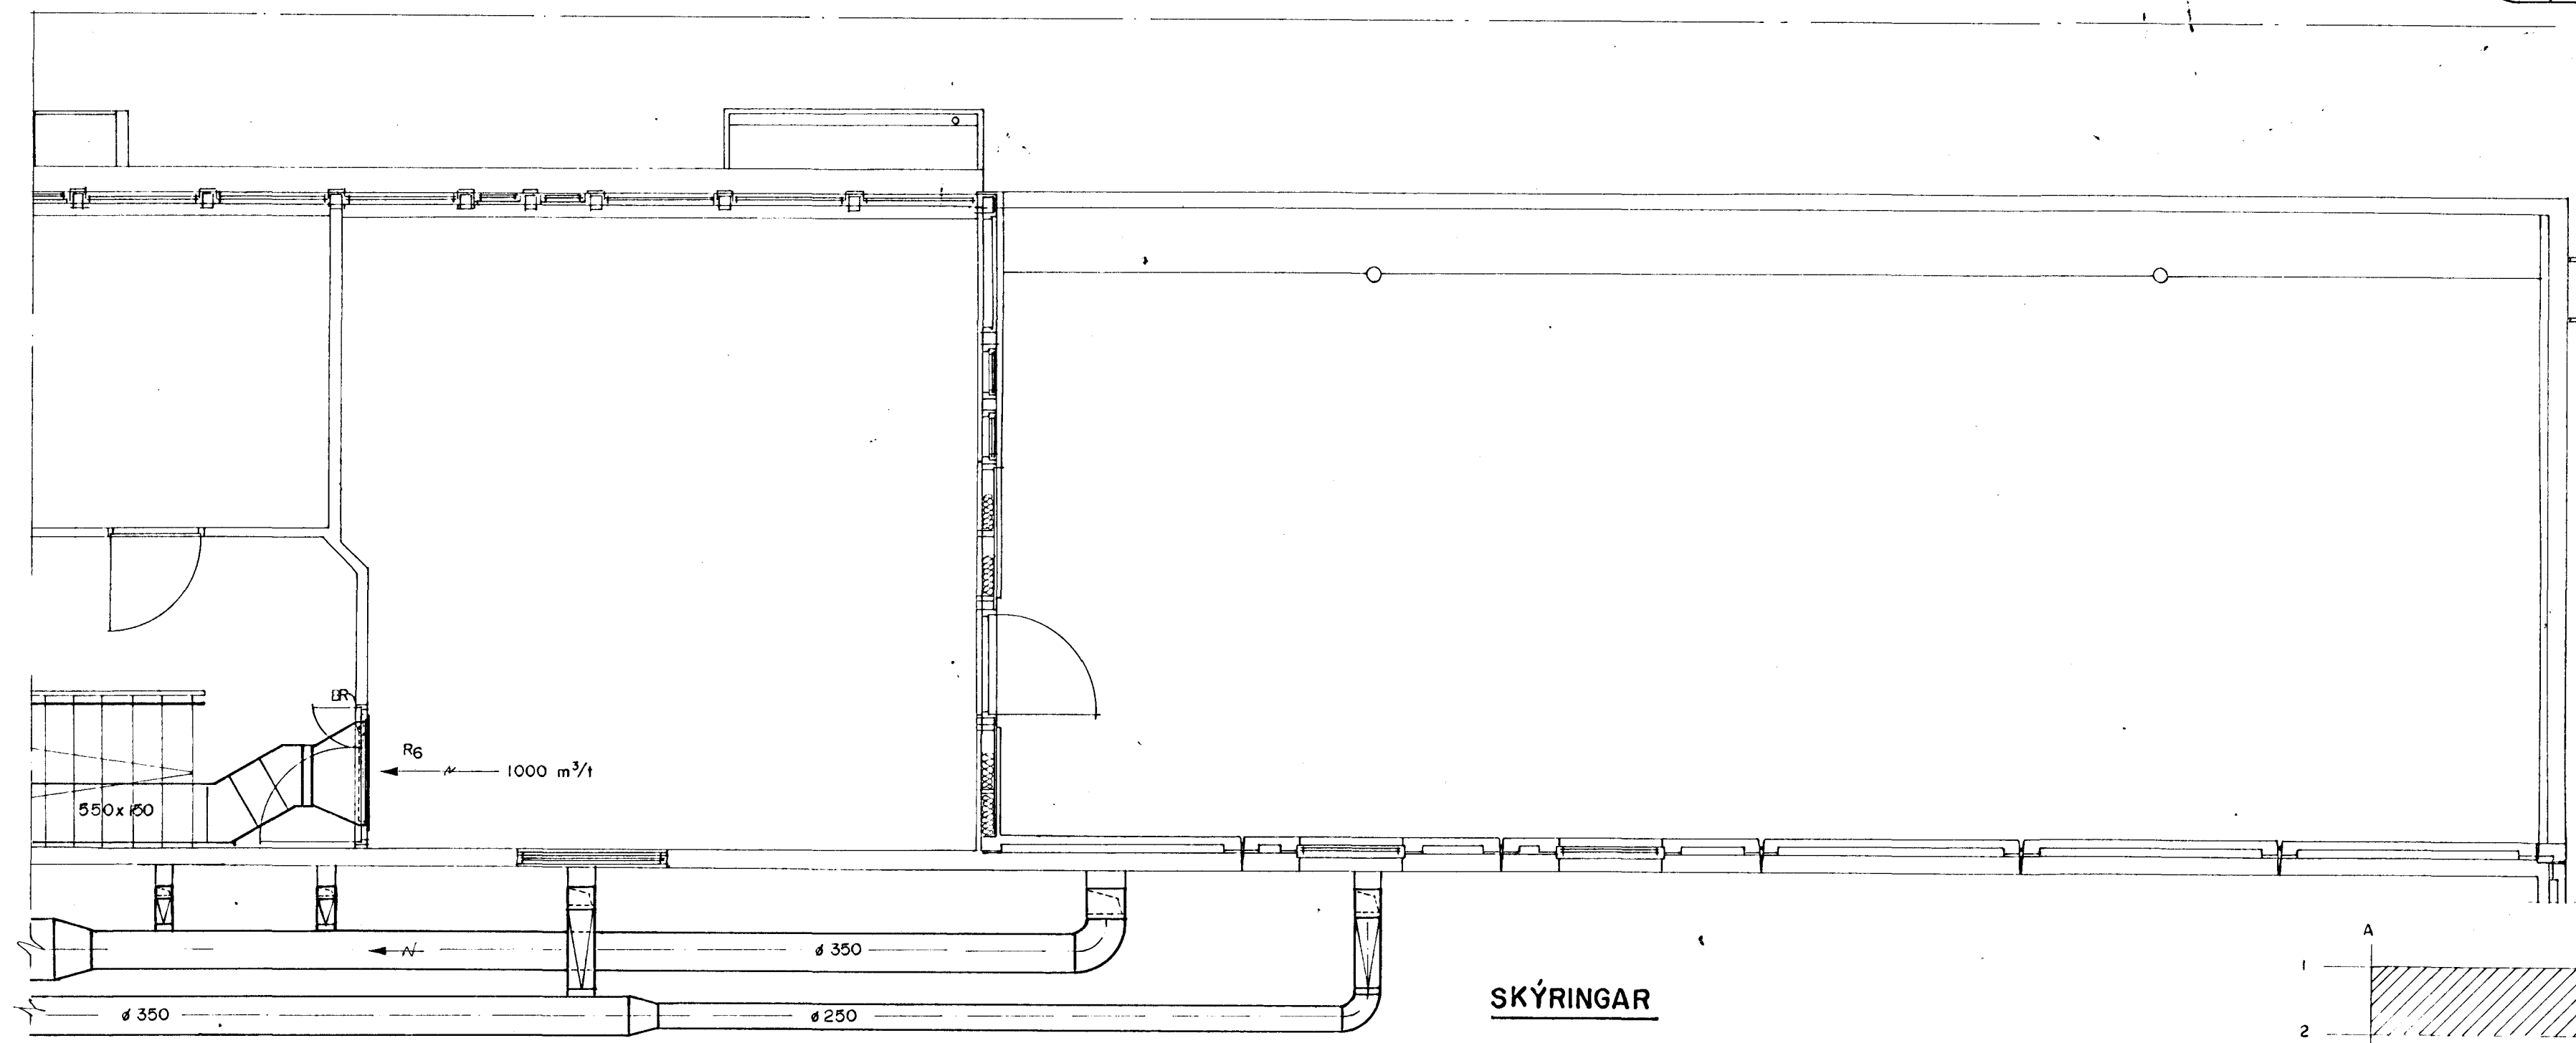

SKÝRINGAR
BR = BRÚNALOKA
GRADA 0110-00

SKÝRINGAR

- R₃ = Riscanco $\varnothing 100$ 200 x 100 útblástursr. 100 m³/t, 75 m³/t
- R₆ = Riscanco $\varnothing 100$ 1000 x 200 útblástursr. 1000 m³/t
- R₇ = Riscanco $\varnothing 100$ 400 x 100 útblástursr. 200 m³/t

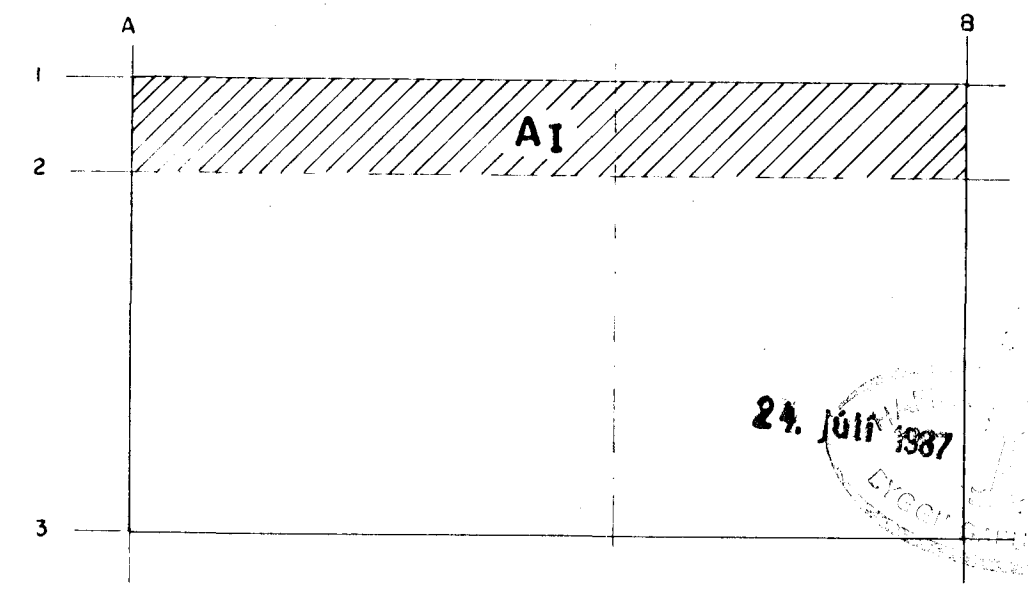

24. Júlí 1987
[Signature]

Mkv. 1:50			VERKFRÆDISTOFA GUDMUNDAR & KRISTJÁNS hf VERKFRÆÐIRÁÐGJAFAR FV			FISKVINNSLUSKÓLINN Í HAFNARF.				
Vörpun			Laufásvegi 12 Pósthólf 5 121 Reykjavík			GRUNNMYND 2. HÆÐAR				
Hannað			Sími 26022			LOFTRÆSTING				
Teikn. nr.	Tilvisun á teikningu	Br.	Dags.	Eðli breytingar	Br.	Yf.	Samþ.	Dags.	Teikn. nr.	Blað nr.
								17.7.'86	8A-23	21