


SNEIÐING A - A

Samþykkt þann


10 NOV. 2004

Byggingafulfrænni í Hafnarfirði  
F.h. Kristján Þórarinnsson


*Handwritten signature*

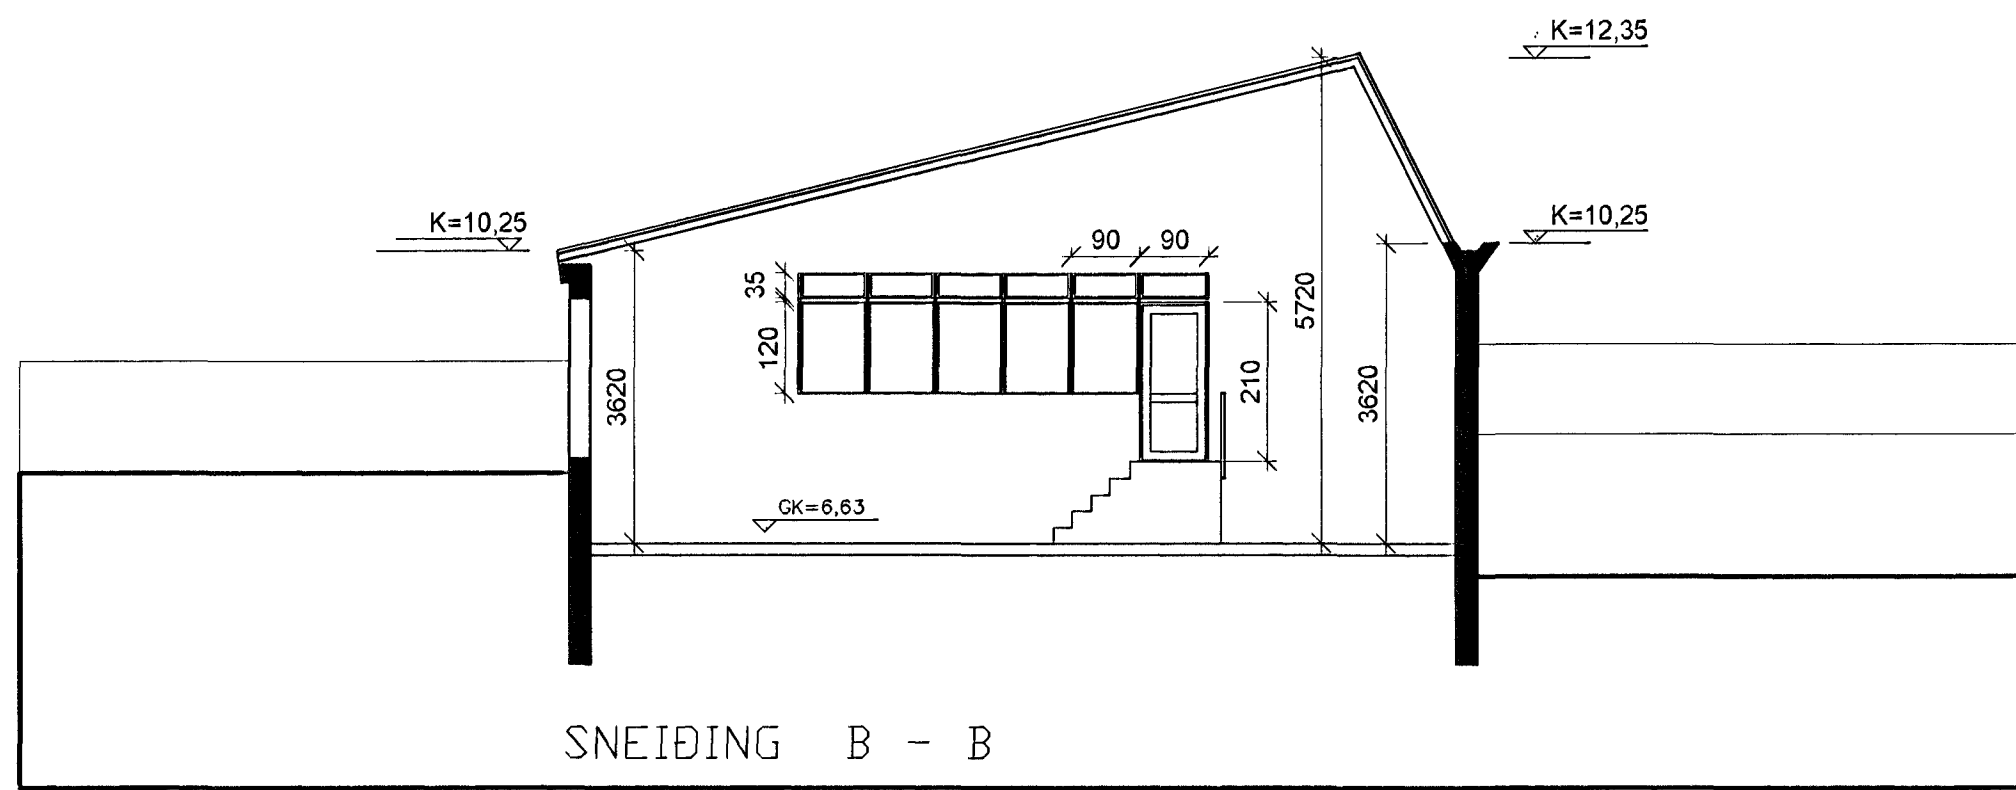


SNEIÐING B - B

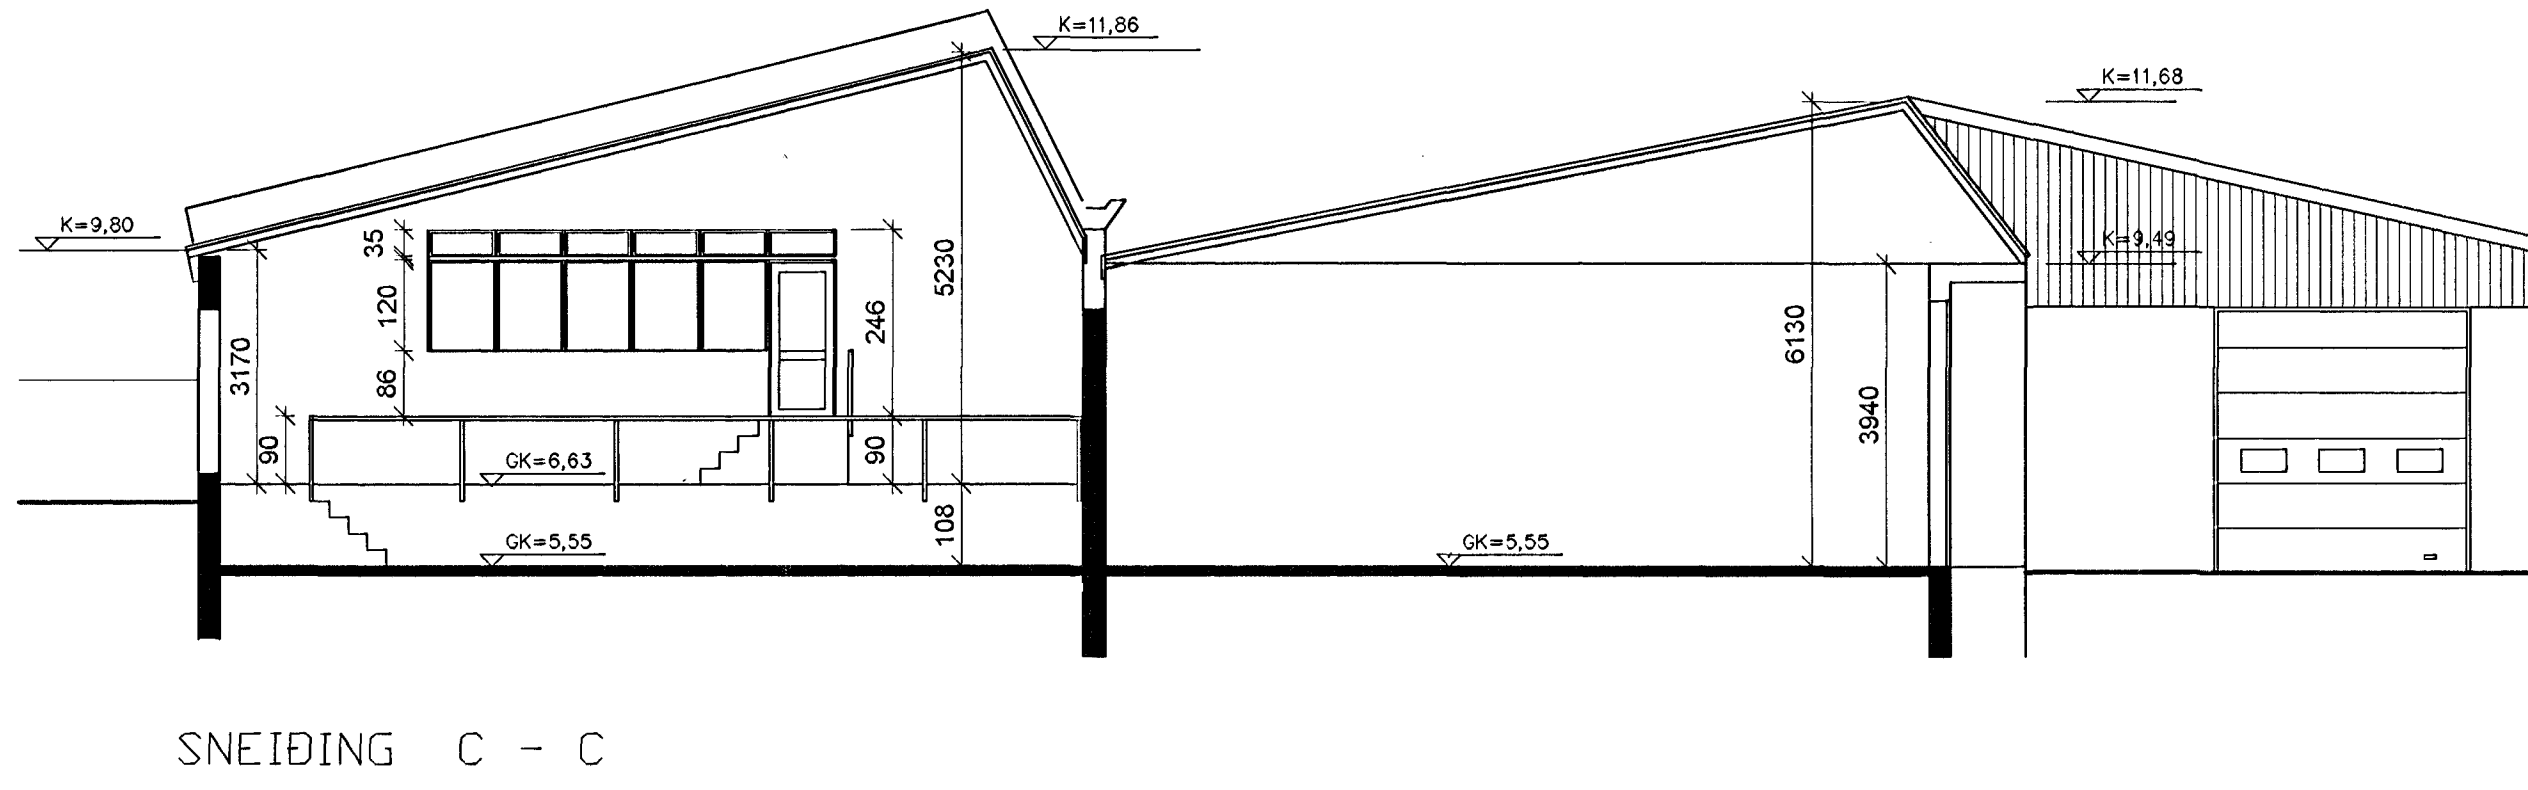

SNEIÐING C - C

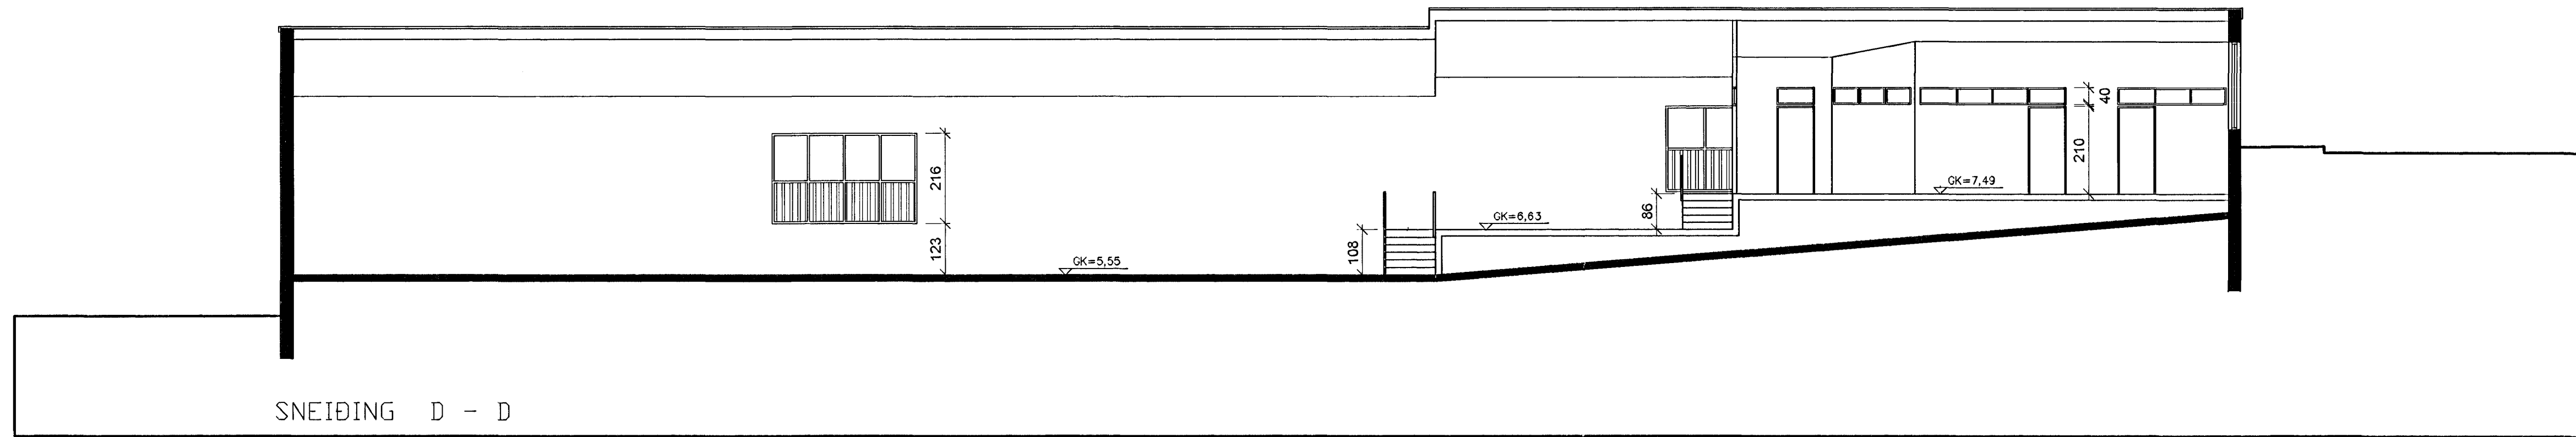

SNEIÐING D - D

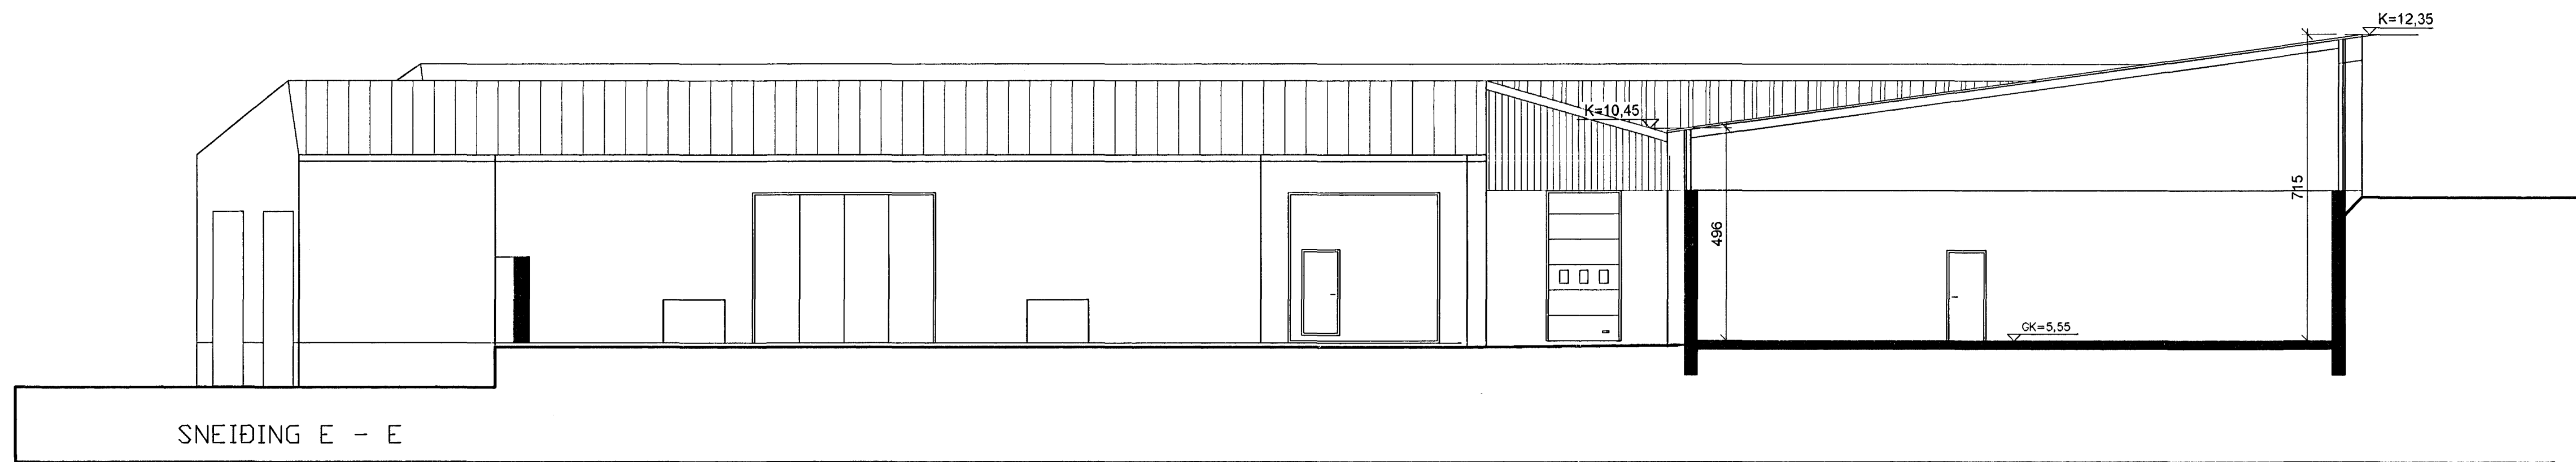

SNEIÐING E - E

*Handwritten signature*  
Skiptingarástæða

103  
Hvaleyrarbraut 20  
Sneiðingar

*Handwritten signature*  
arkitekt: PP/SA mkv: 1:100  
dags: 02.11.04 verknr.: 9706

FRBIRK FERBAKSSON ARCHITECT-EOJ 210250-4150, FFADK @ SLANDIALLS  
KLAPPASTIC.IG, IONNEVASSVEG, SIMI 551 10 00, FAX 551 10 00

TEIKNISTOFAN THAK